




01 SIDE ELEVATION A
1:50 @ A0

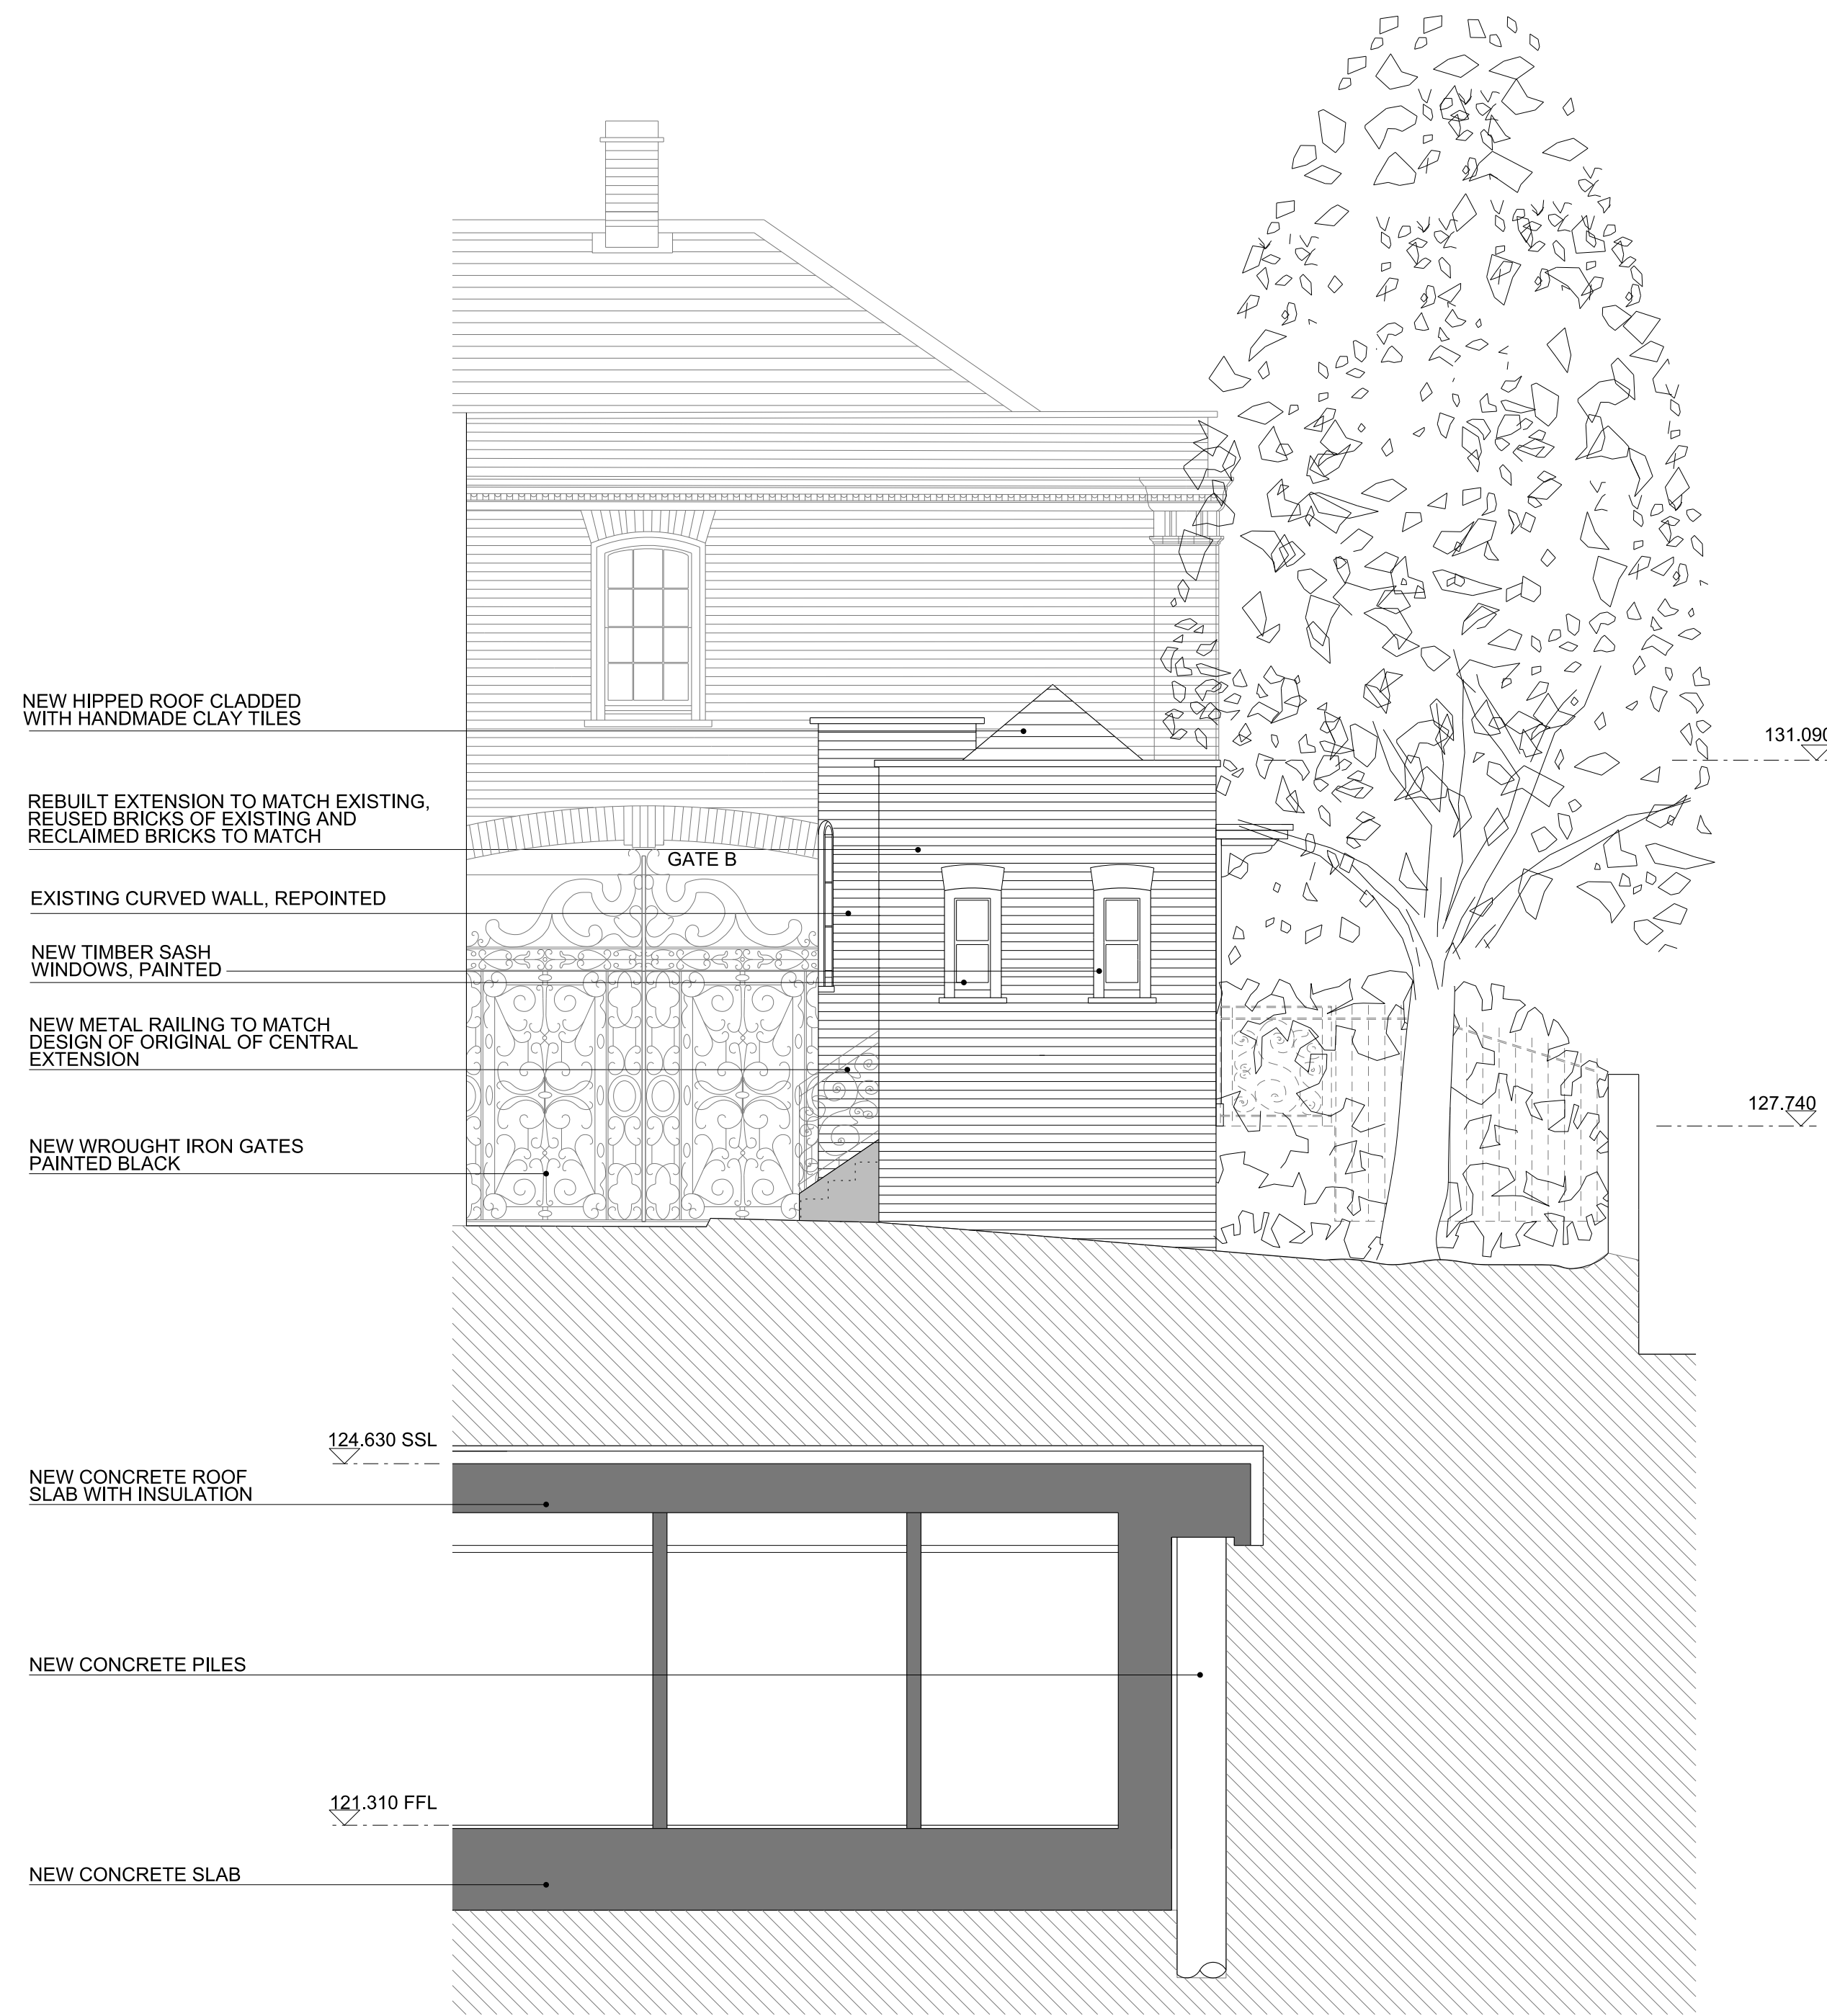

02 REAR ELEVATION A
1:50 @ A0

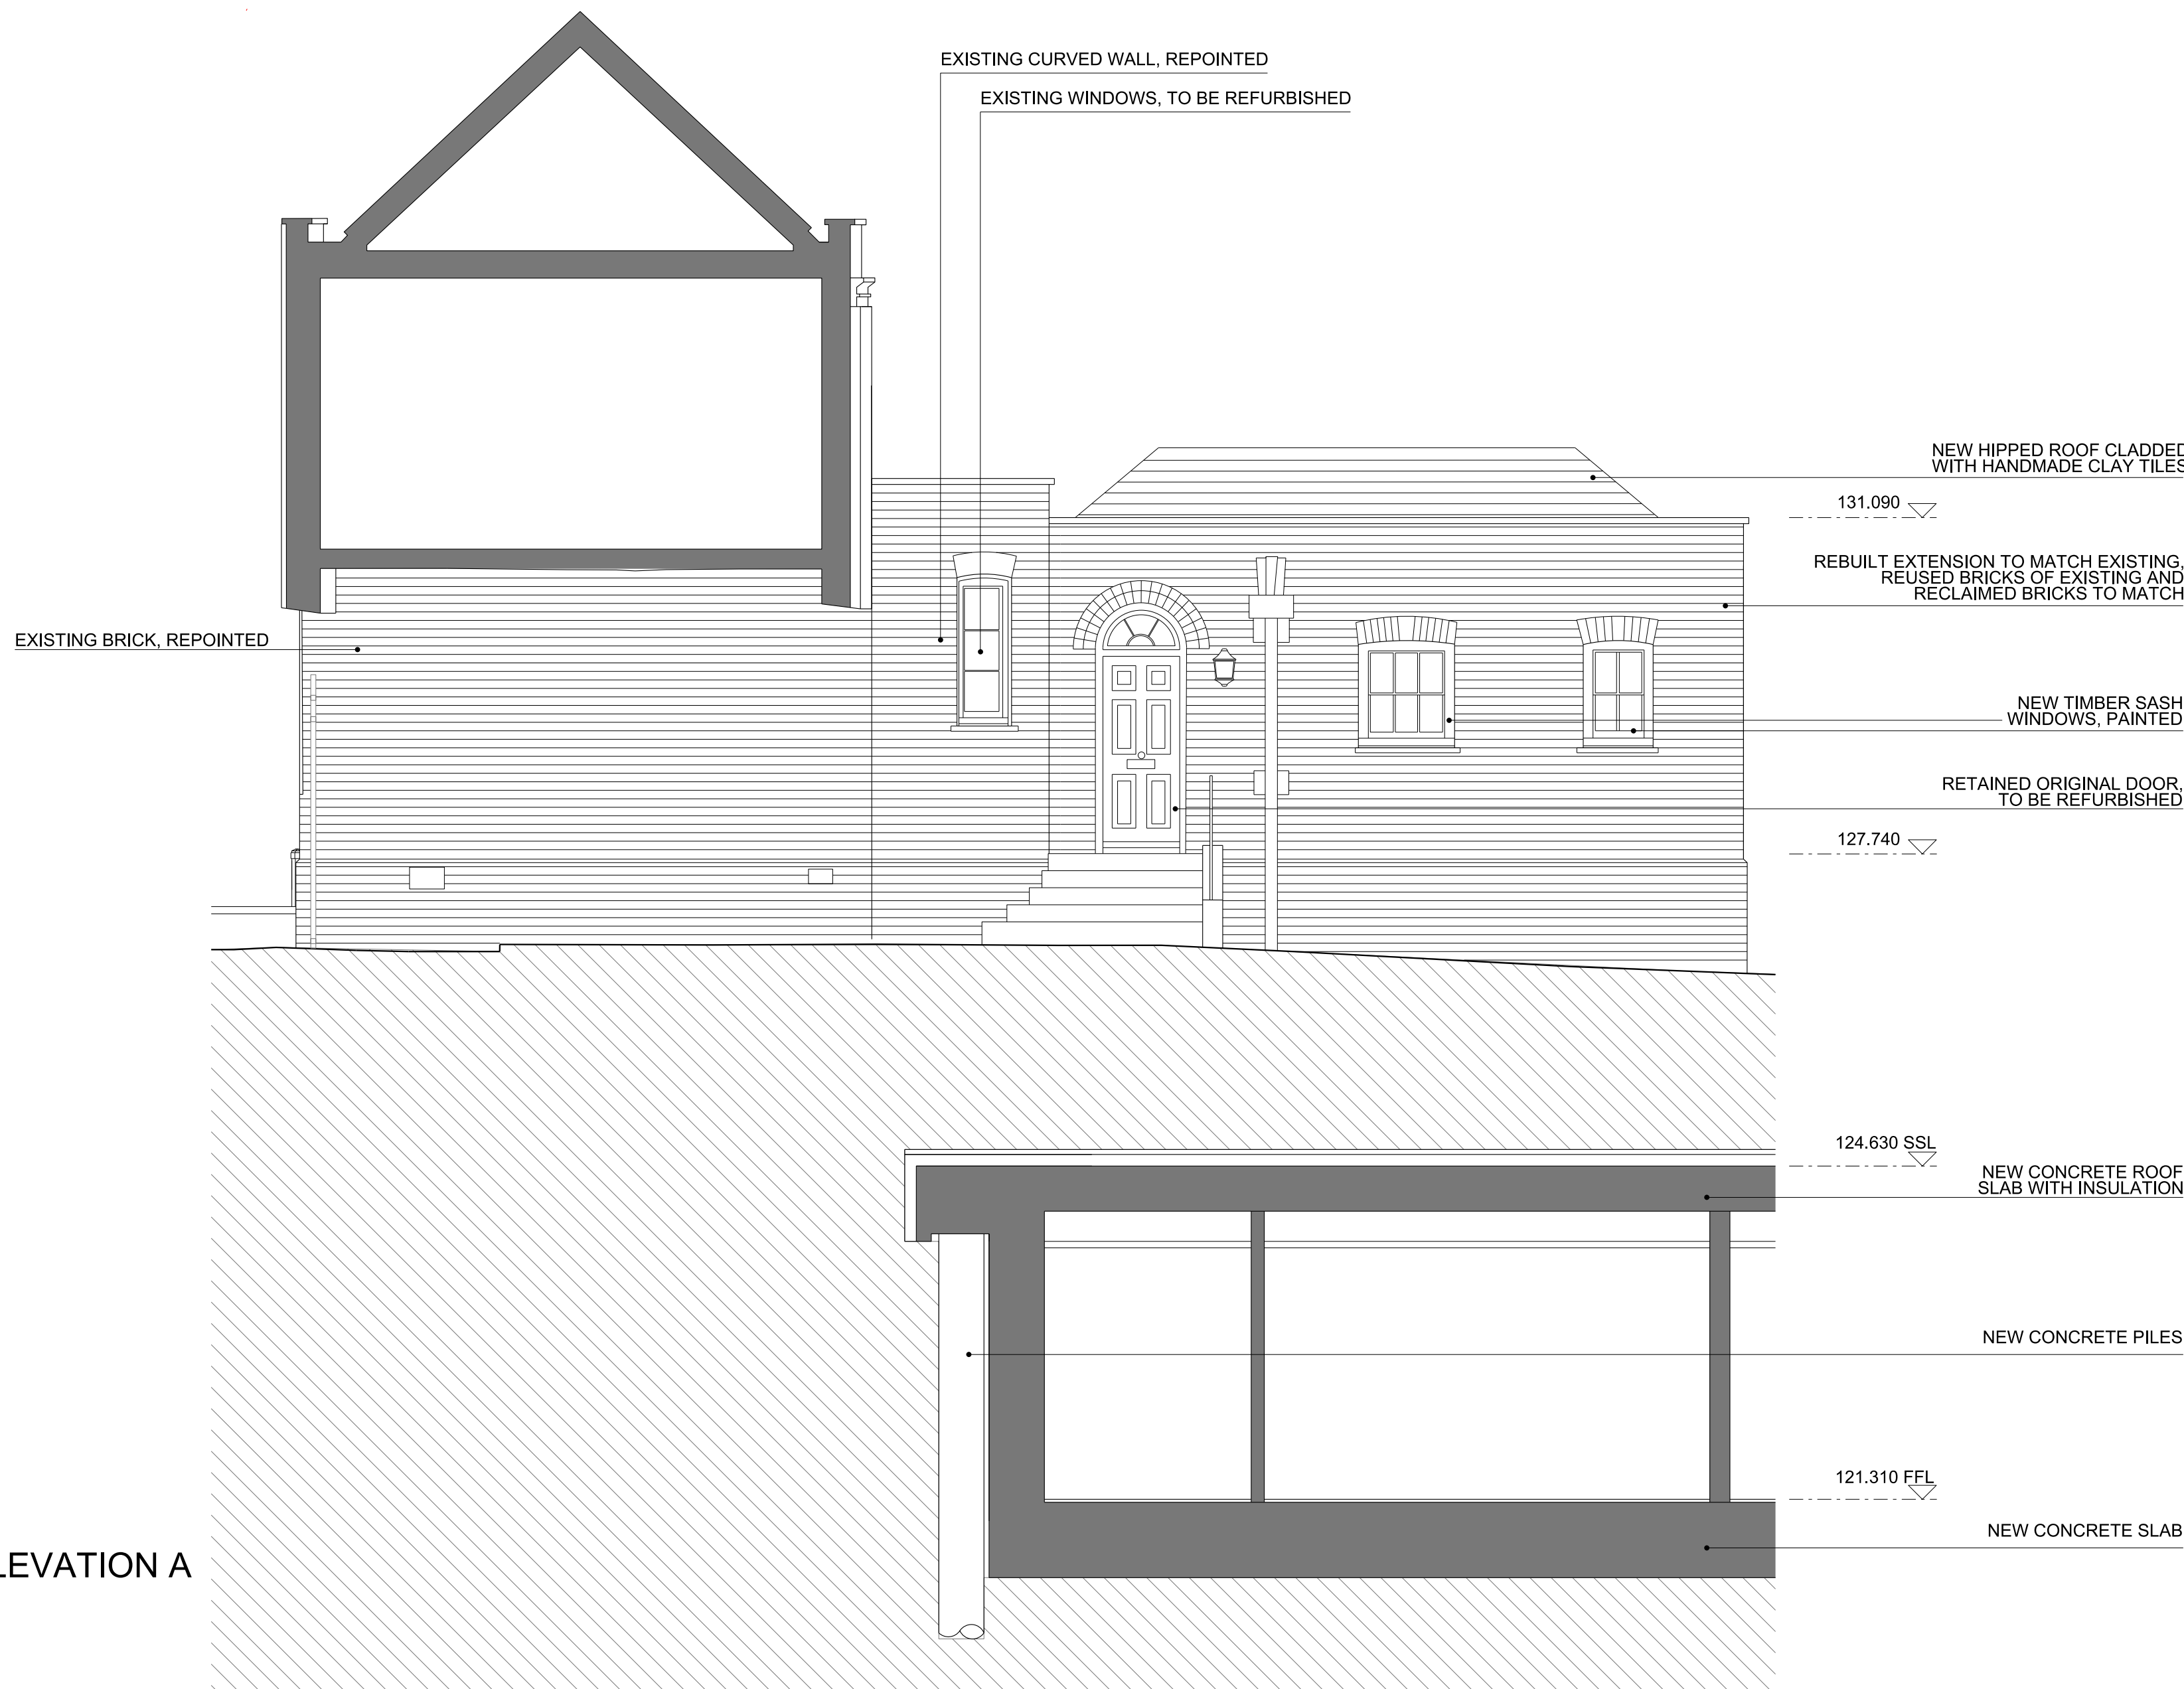

03 SIDE ELEVATION A
1:50 @ A0

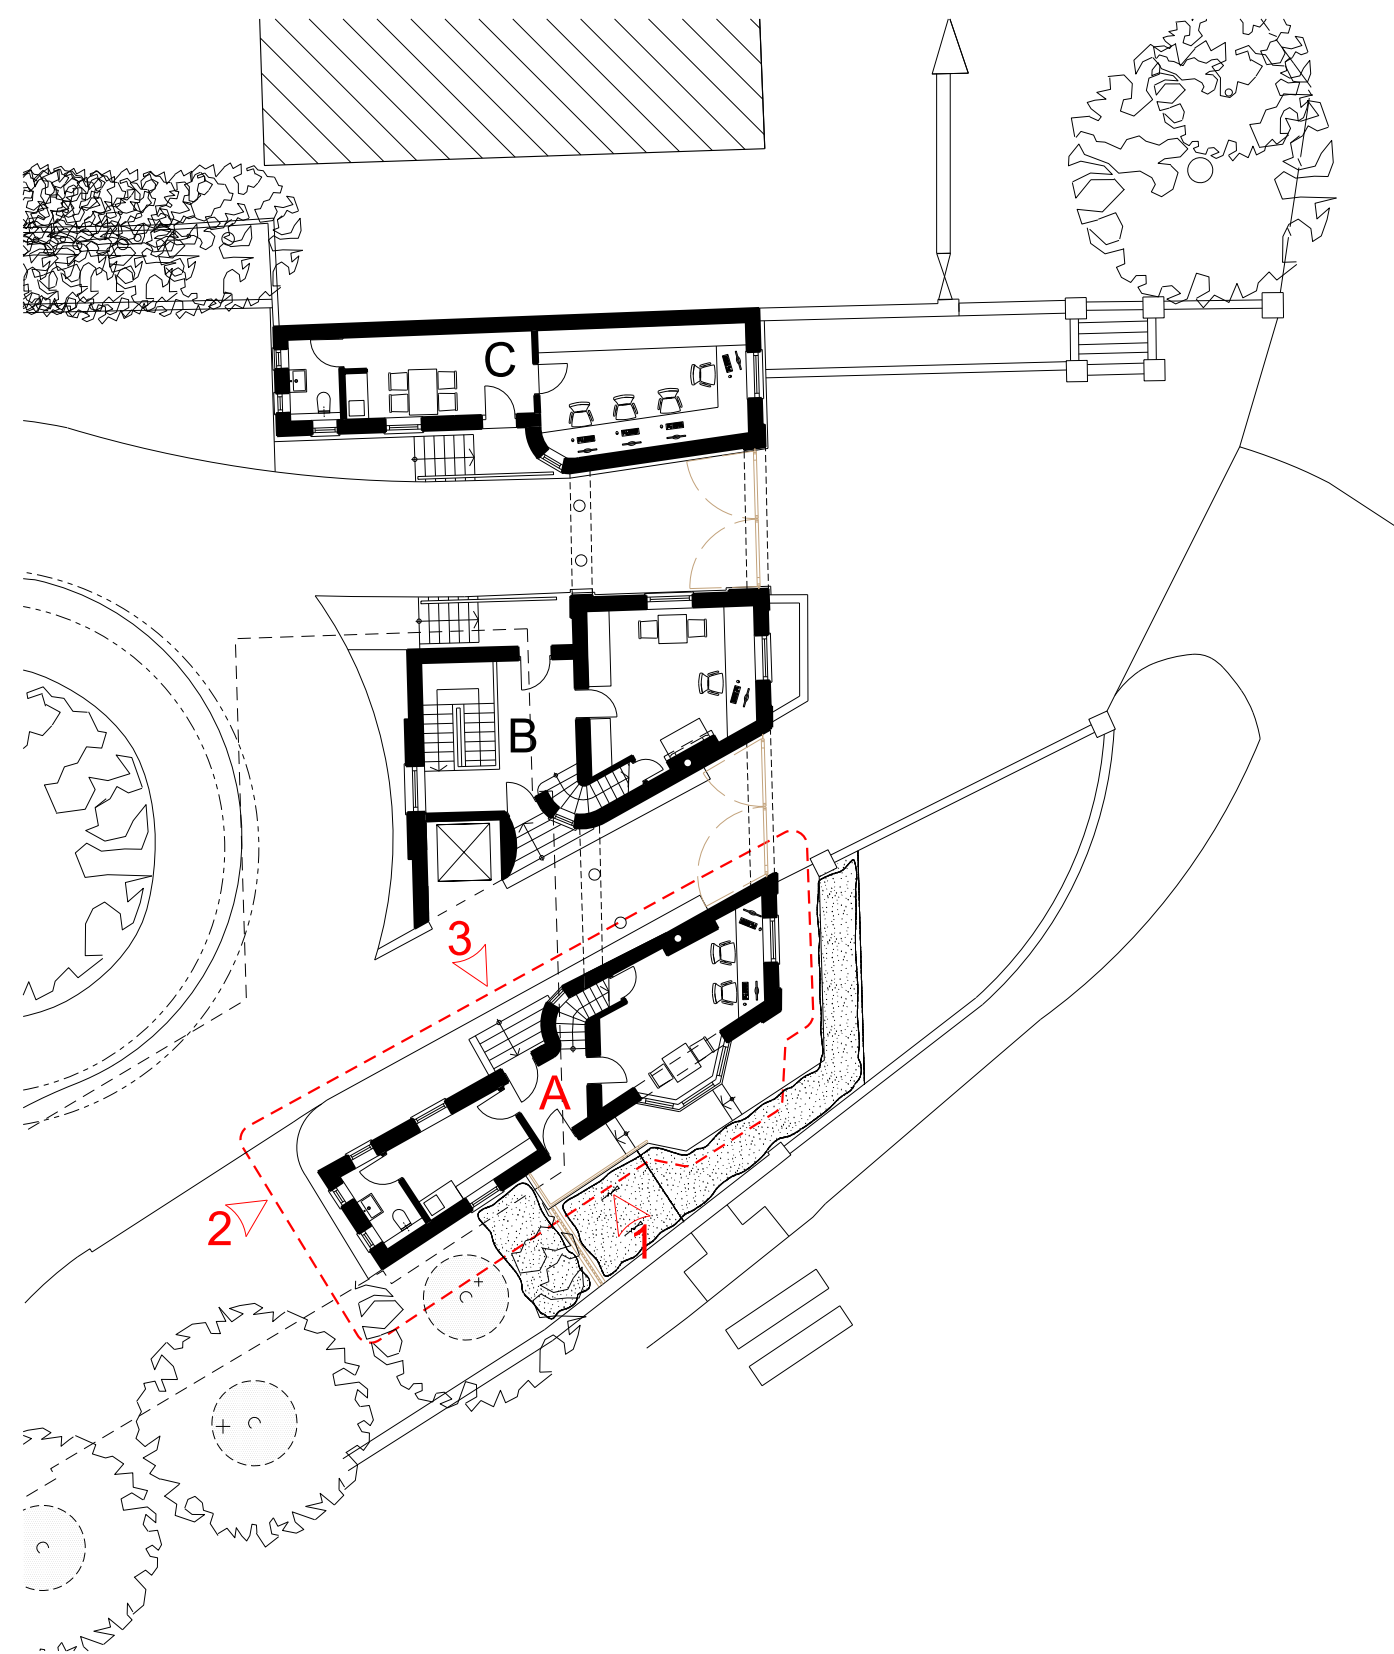

Rev	Date	Description	Drawn	Checked
05	02/07/2014	PL- PROPOSED WROUGHT IRON GATES	CEM	ABE
04	XX/XX/2013	PL- ADDED NEW BRICKLAYERS TO BOUNDARY WALL AND PIER	MHH	BHE
03	06/07/2013	FOR PLANNING	MHH	BHE
02	26/05/2013	OMITTED TWO NEW WINDOWS ON 1ST FLOOR	MHH	BHE
01	26/06/2013	RETAINED EXISTING CURVED WALL / CHANGES TO NEW ENTRANCE BUILDING A	MHH	BHE
XX	12/06/2013	FOR COORDINATION	MHH	BHE

Do not Scale. Use figured dimensions only. All dimensions to be checked on site.

All drawings to be read in conjunction with the Engineers' drawings. Any discrepancies between consultants drawings to be reported to the Architect before any work commences.

The Contractor's attention is drawn to the Health & Safety matters identified in the Health & Safety plan as being potentially hazardous. These items should not be considered as a complete and final list. The Work Package Contractor's normal Health and Safety obligations will apply when undertaking constructional operations both on and off site.

Owen Architects Gate House 1 St John's Square London EC1M 4DH		Project WITANHURST HOUSE	Title GATEHOUSE PROPOSED ELEVATIONS - BUILDING A	
+44 (0) 20 7608 2889 T +44 (0) 20 7608 0758 F info@owenarchitects.co.uk		Date 15/05/2013	Scale (A0) 1:50	Project no. 363
		Drawing no. GH_312	Rev. 05	