




PROJECT H —
GATEHOUSE GATES
JW'14

PROPOSED WROUGHT IRON GATES
WITH METALWORK FINISH:
BLACK GLOSSY PAINT / GILDED LEAVES

01

PROPOSED GATE B
1:10 @ A1

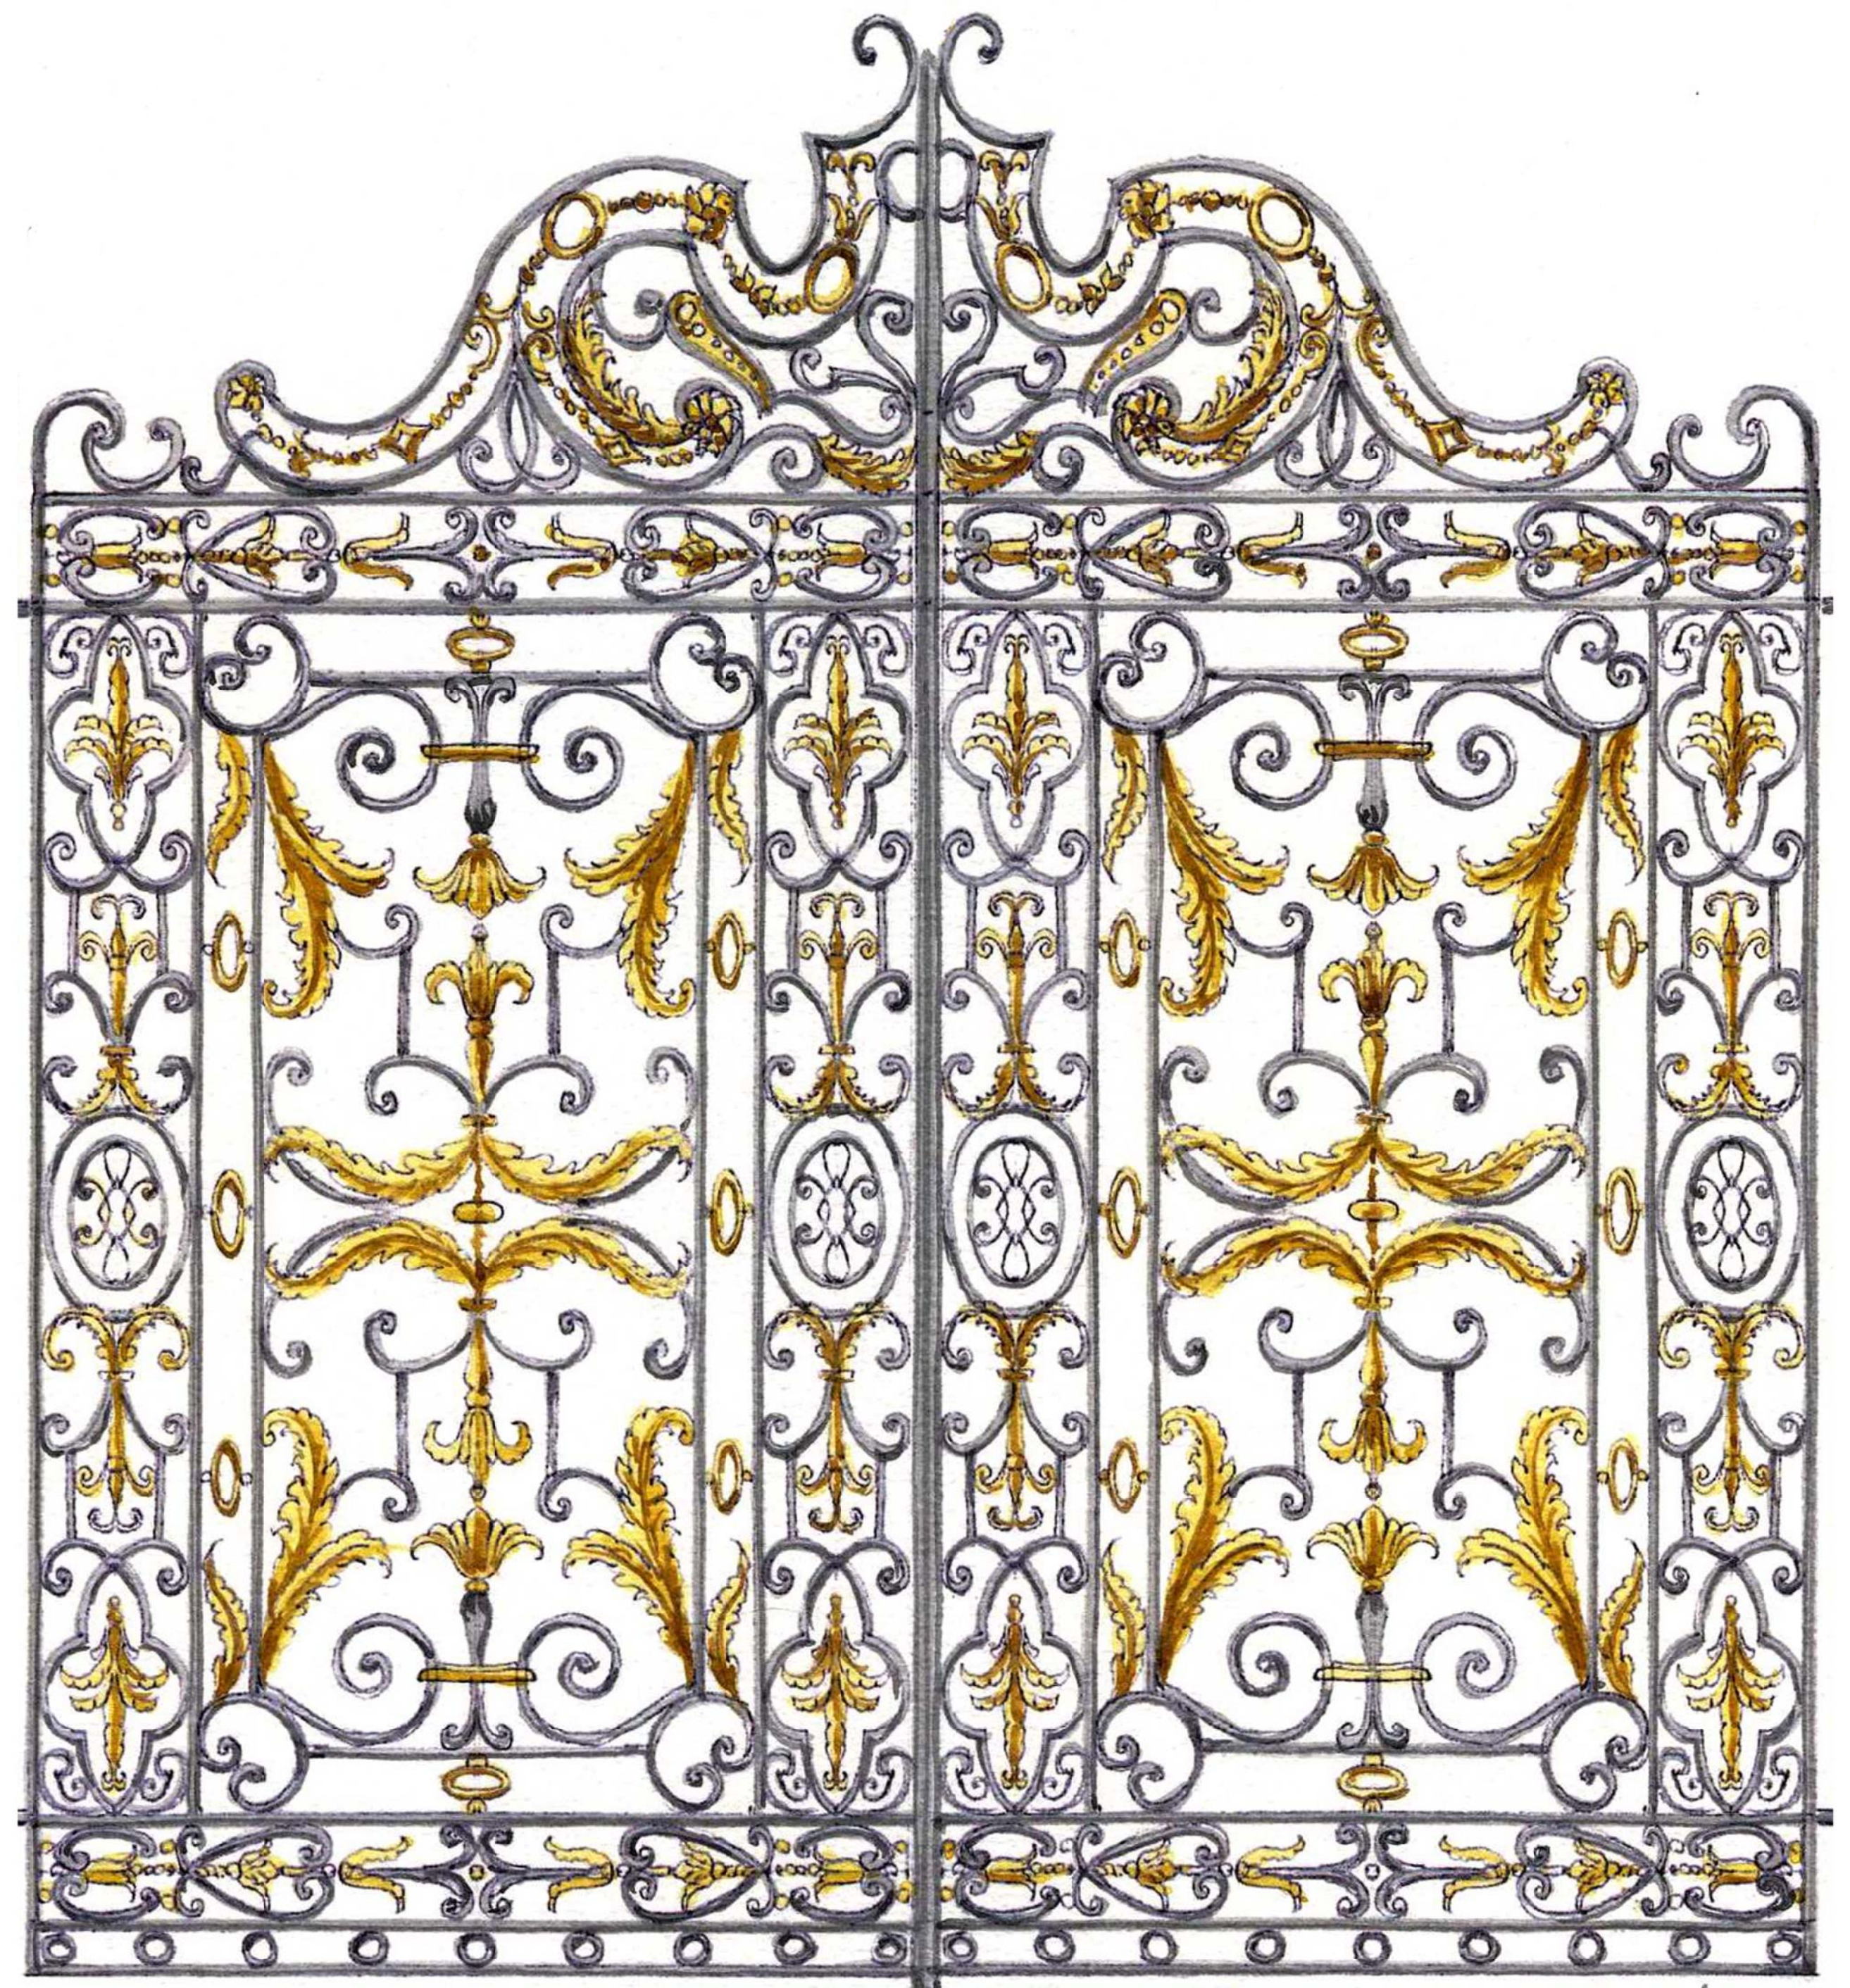

PROJECT H —
GATEHOUSE GATES
JW'14

PROPOSED WROUGHT IRON GATES
WITH METALWORK FINISH:
BLACK GLOSSY PAINT / GILDED LEAVES

02

PROPOSED GATE A
1:10 @ A1

Rev	Date	Description	drawn	checked
01	02/07/2014	FOR PLANNING	CEM	ABE
XX	28/04/2014	FOR PLANNING	MTH	BRE

Do not Scale. Use figured dimensions only. All dimensions to be checked on site.
All drawings to be read in conjunction with the Engineers' drawings. Any discrepancies between consultants drawings to be reported to the Architect before any work commences.
The Contractor's attention is drawn to the Health & Safety matters identified in the Health & Safety plan as being potentially hazardous. These items should not be considered as a complete and final list. The Work Package Contractor's normal Health and Safety obligations still apply when undertaking constructional operations both on and off site.

Owen Architects
Gate House
1 St John's Square
London
EC1M 4DH
+44 (0) 20 7608 2889 T
+44 (0) 20 7608 0758 F
info@owenarchitects.co.uk

Project	WITANHURST HOUSE				
Title	GATEHOUSE - WROUGHT IRON GATES PROPOSED FRONT / REAR ELEVATION				
Date	28/04/2014	Scale @A1	1:10	Project no.	363
Drawing no.	GH_320	Rev.	01		