



NOTES  
DIMENSIONS TO BE CONFIRMED  
ON SITE

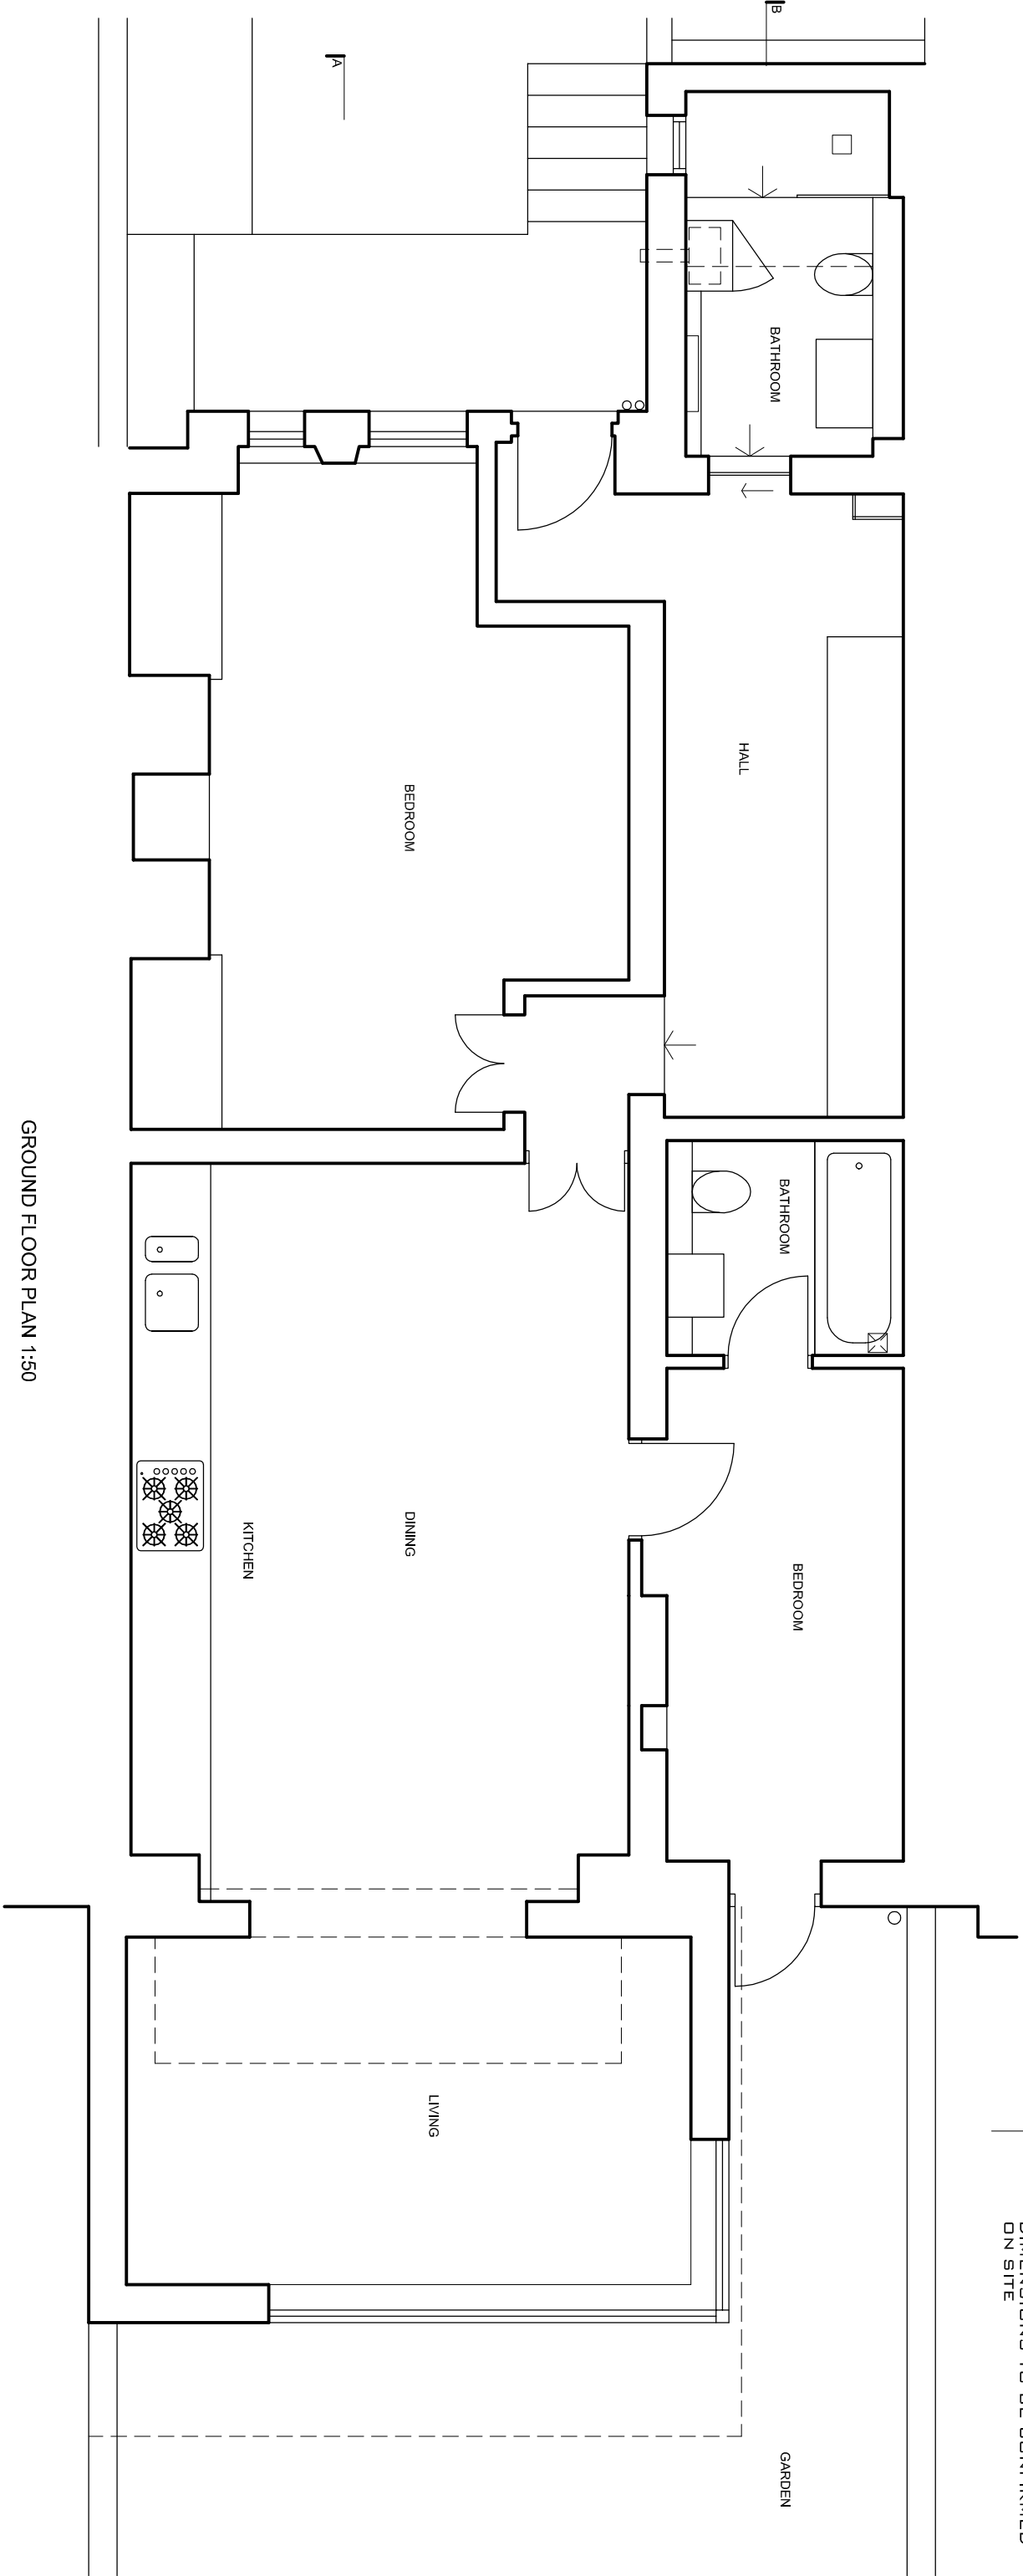

GROUND FLOOR PLAN 1:50

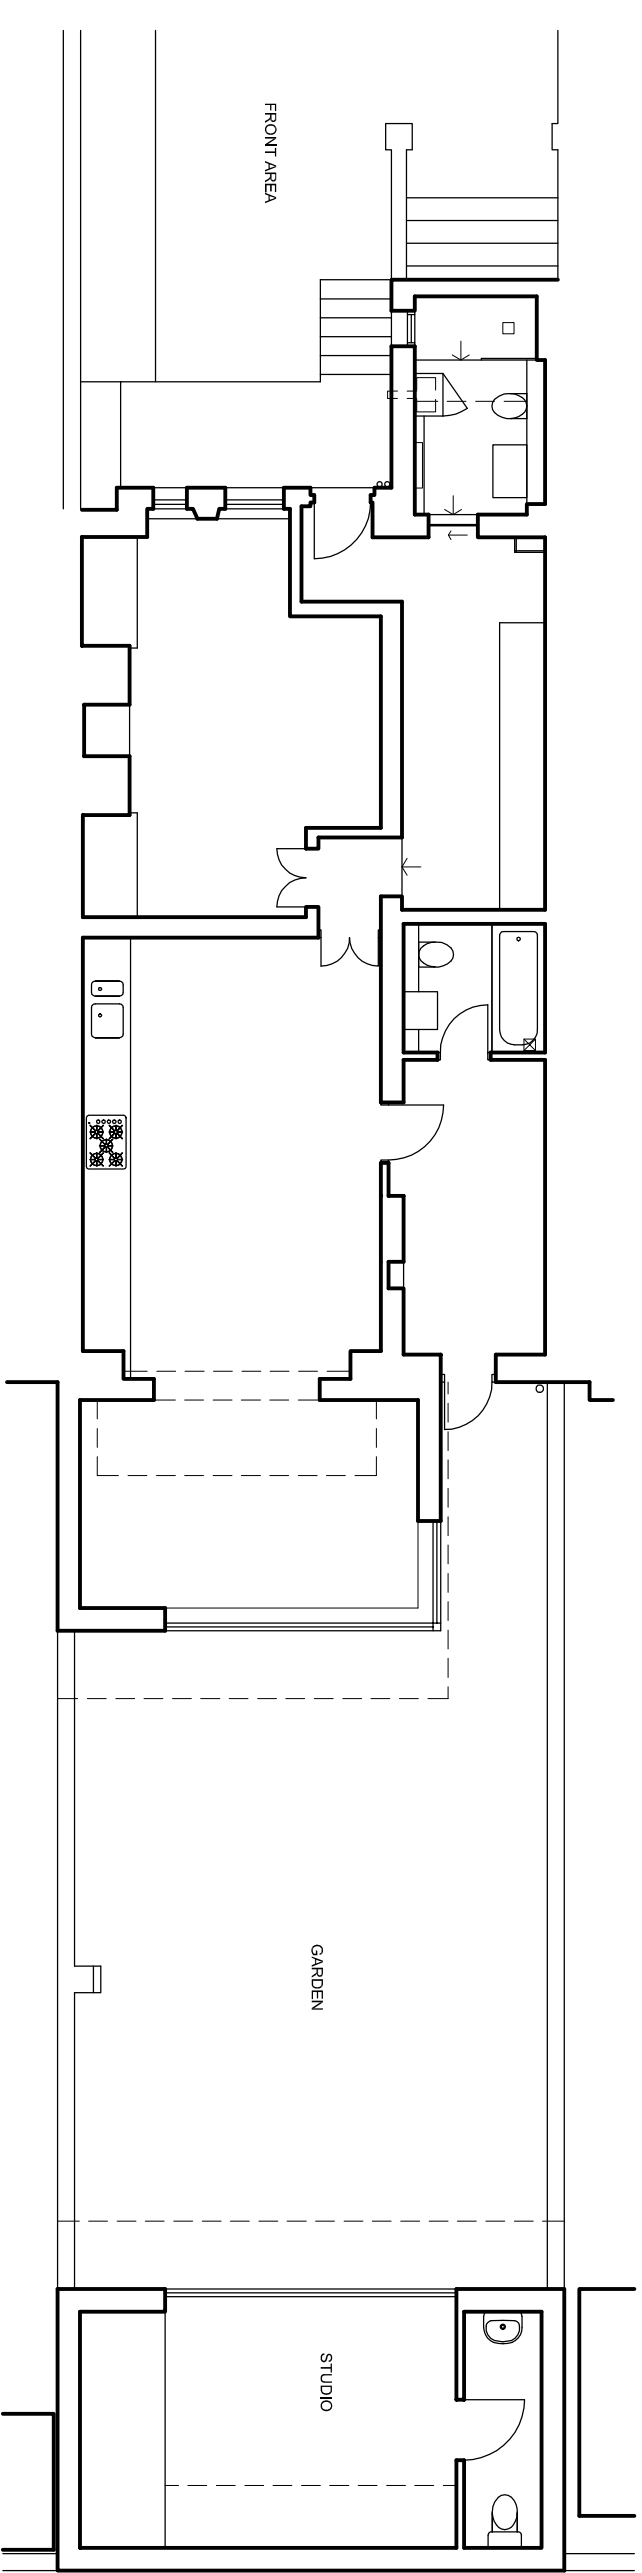

GROUND FLOOR PLAN 1:100

<b>DAVIES ARCHITECTURE LTD</b> 28 ELLIOTT SQ LONDON NW3 3SU TEL 020 7483 0669
<b>JOB</b> FRANCES DAFFERN 38 ELSWORTHY RD LONDON NW3
<b>TITLE</b> EXISTING AS APPROVED PLAN GROUND
<b>DATE</b> 14.7.14 <b>SCALE</b> 1:50, 1:100 @A3
<b>DRAWING NO</b> ELS-AP-GA-01