



Tottenham Street Cross Section (west)
1:50 @ A1

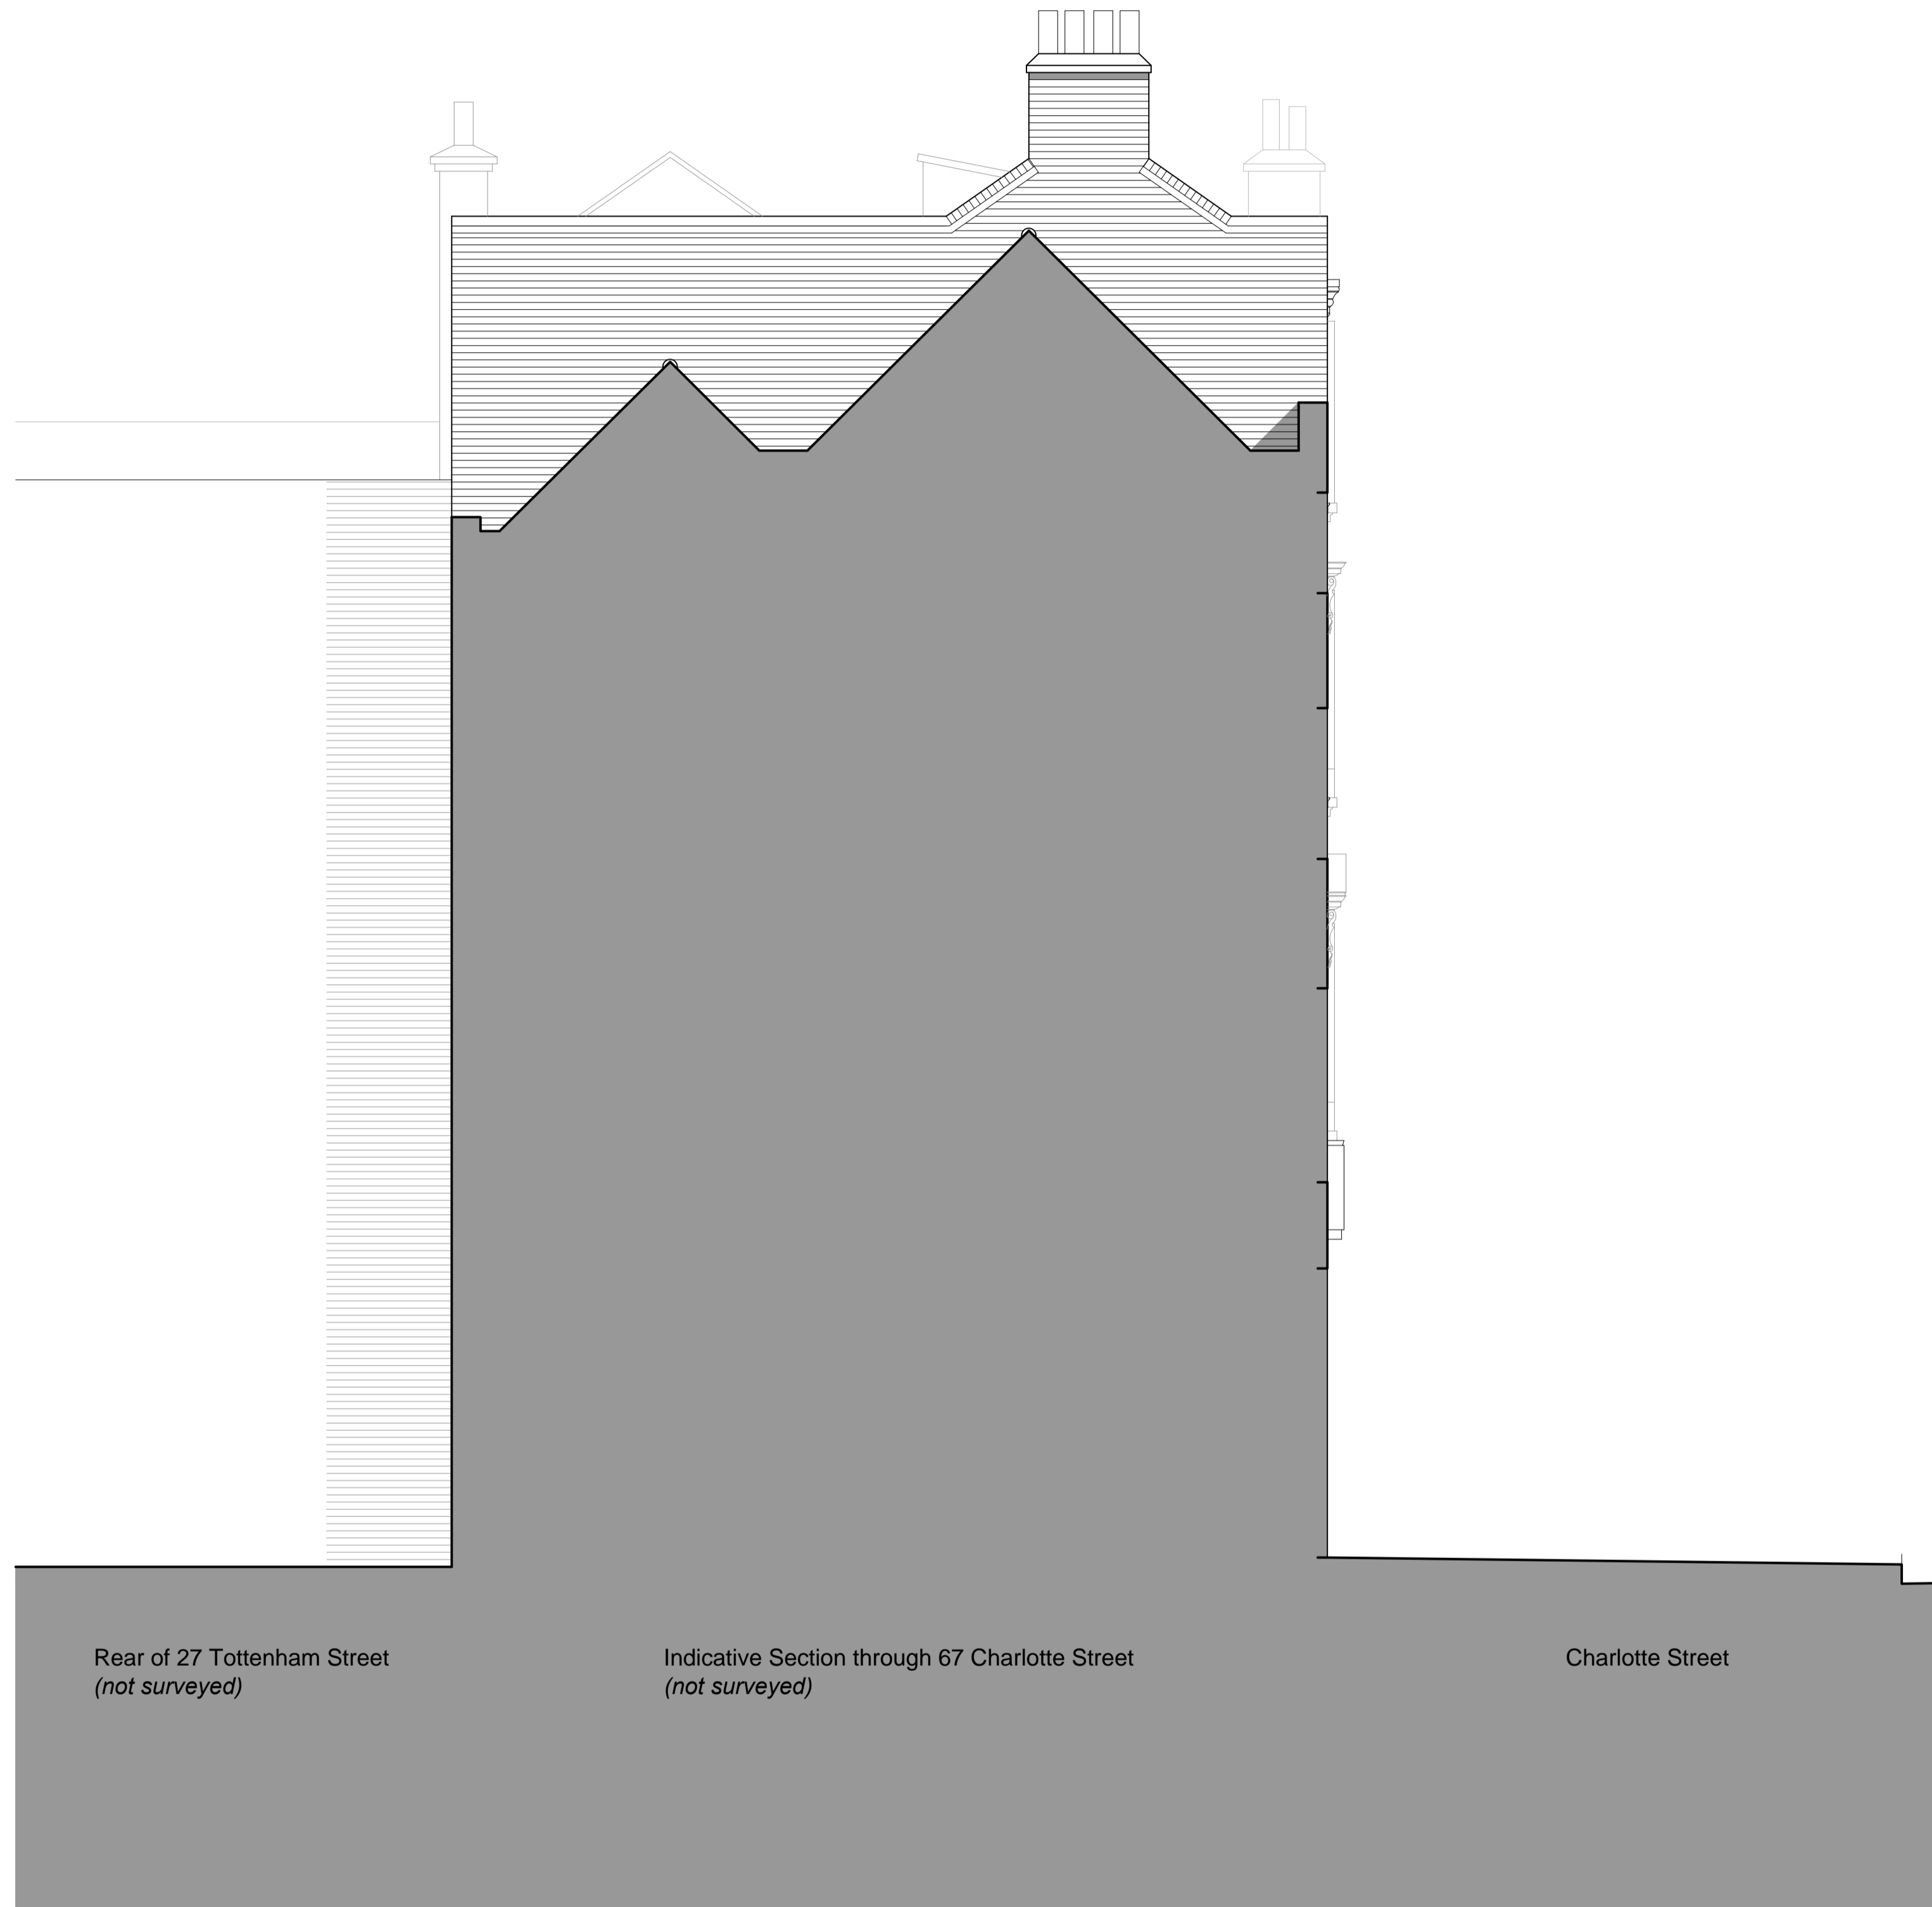

Charlotte Street Cross Section (south)
1:50 @ A1



Do not scale. All dimensions to be verified on site before commencement of any works or shop drawings
Subject to further survey by structural and M&E consultants (all services shown indicative)

 CLAGUE 62 BURGATE, CANTERBURY, KENT CT1 2BH T. 01227 762060 F. 01227 762149 11 NORTH STREET, ASHFORD, KENT TN24 8LF T. 01233 624354 F. 01233 610018 1 KINSBOURNE COURT, LUTON ROAD, HARPENDEN, HERTFORDSHIRE AL5 3BL	Client / Project Walker Residential Proposed Redevelopment of 69 Charlotte Street, London, W1T 4RW	Drawing Description Existing Building Survey West & South Elevations Scale 1:50 @ A1 Date June 2012
	Drawing No 21277A/05 Drawn SW	