


GROUND FLOOR PLAN
Scale 1:50 at A1
Scale 1:100 at A3

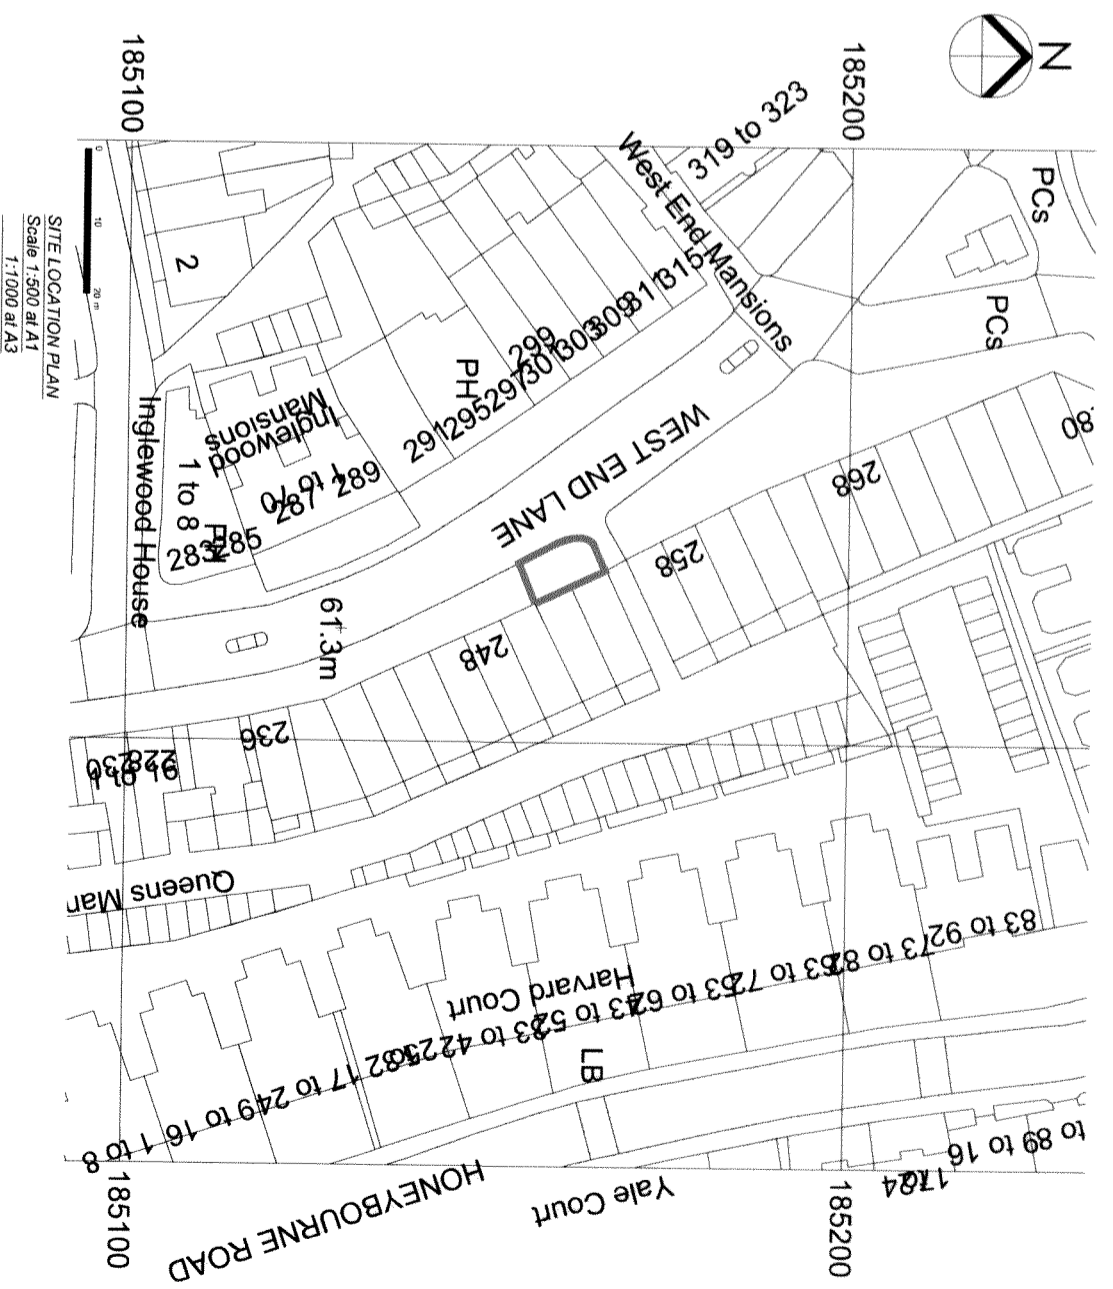

SITE LOCATION PLAN
Scale 1:500 at A1
Scale 1:1000 at A3

8	15/17/18 Extra drive and illumination added	JB
7	15/17/18 Extra drive and illumination added	JB
6	15/17/18 Extra drive and illumination added	JB
5	15/17/18 Extra drive and illumination added	JB
4	15/17/18 Extra drive and illumination added	JB
3	15/17/18 Extra drive and illumination added	JB
2	15/17/18 Extra drive and illumination added	JB
1	15/17/18 Extra drive and illumination added	JB

Nando's
 252-254 West End Lane,
 London,
 NW6 1LU

Pavement License Plan
 DATE: 11/06/2014
 DRAWN: JB
 CHECKED: JB

23 JUL 2014
 FINANCE
 LE Camden