



# BELSIZE SQUARE

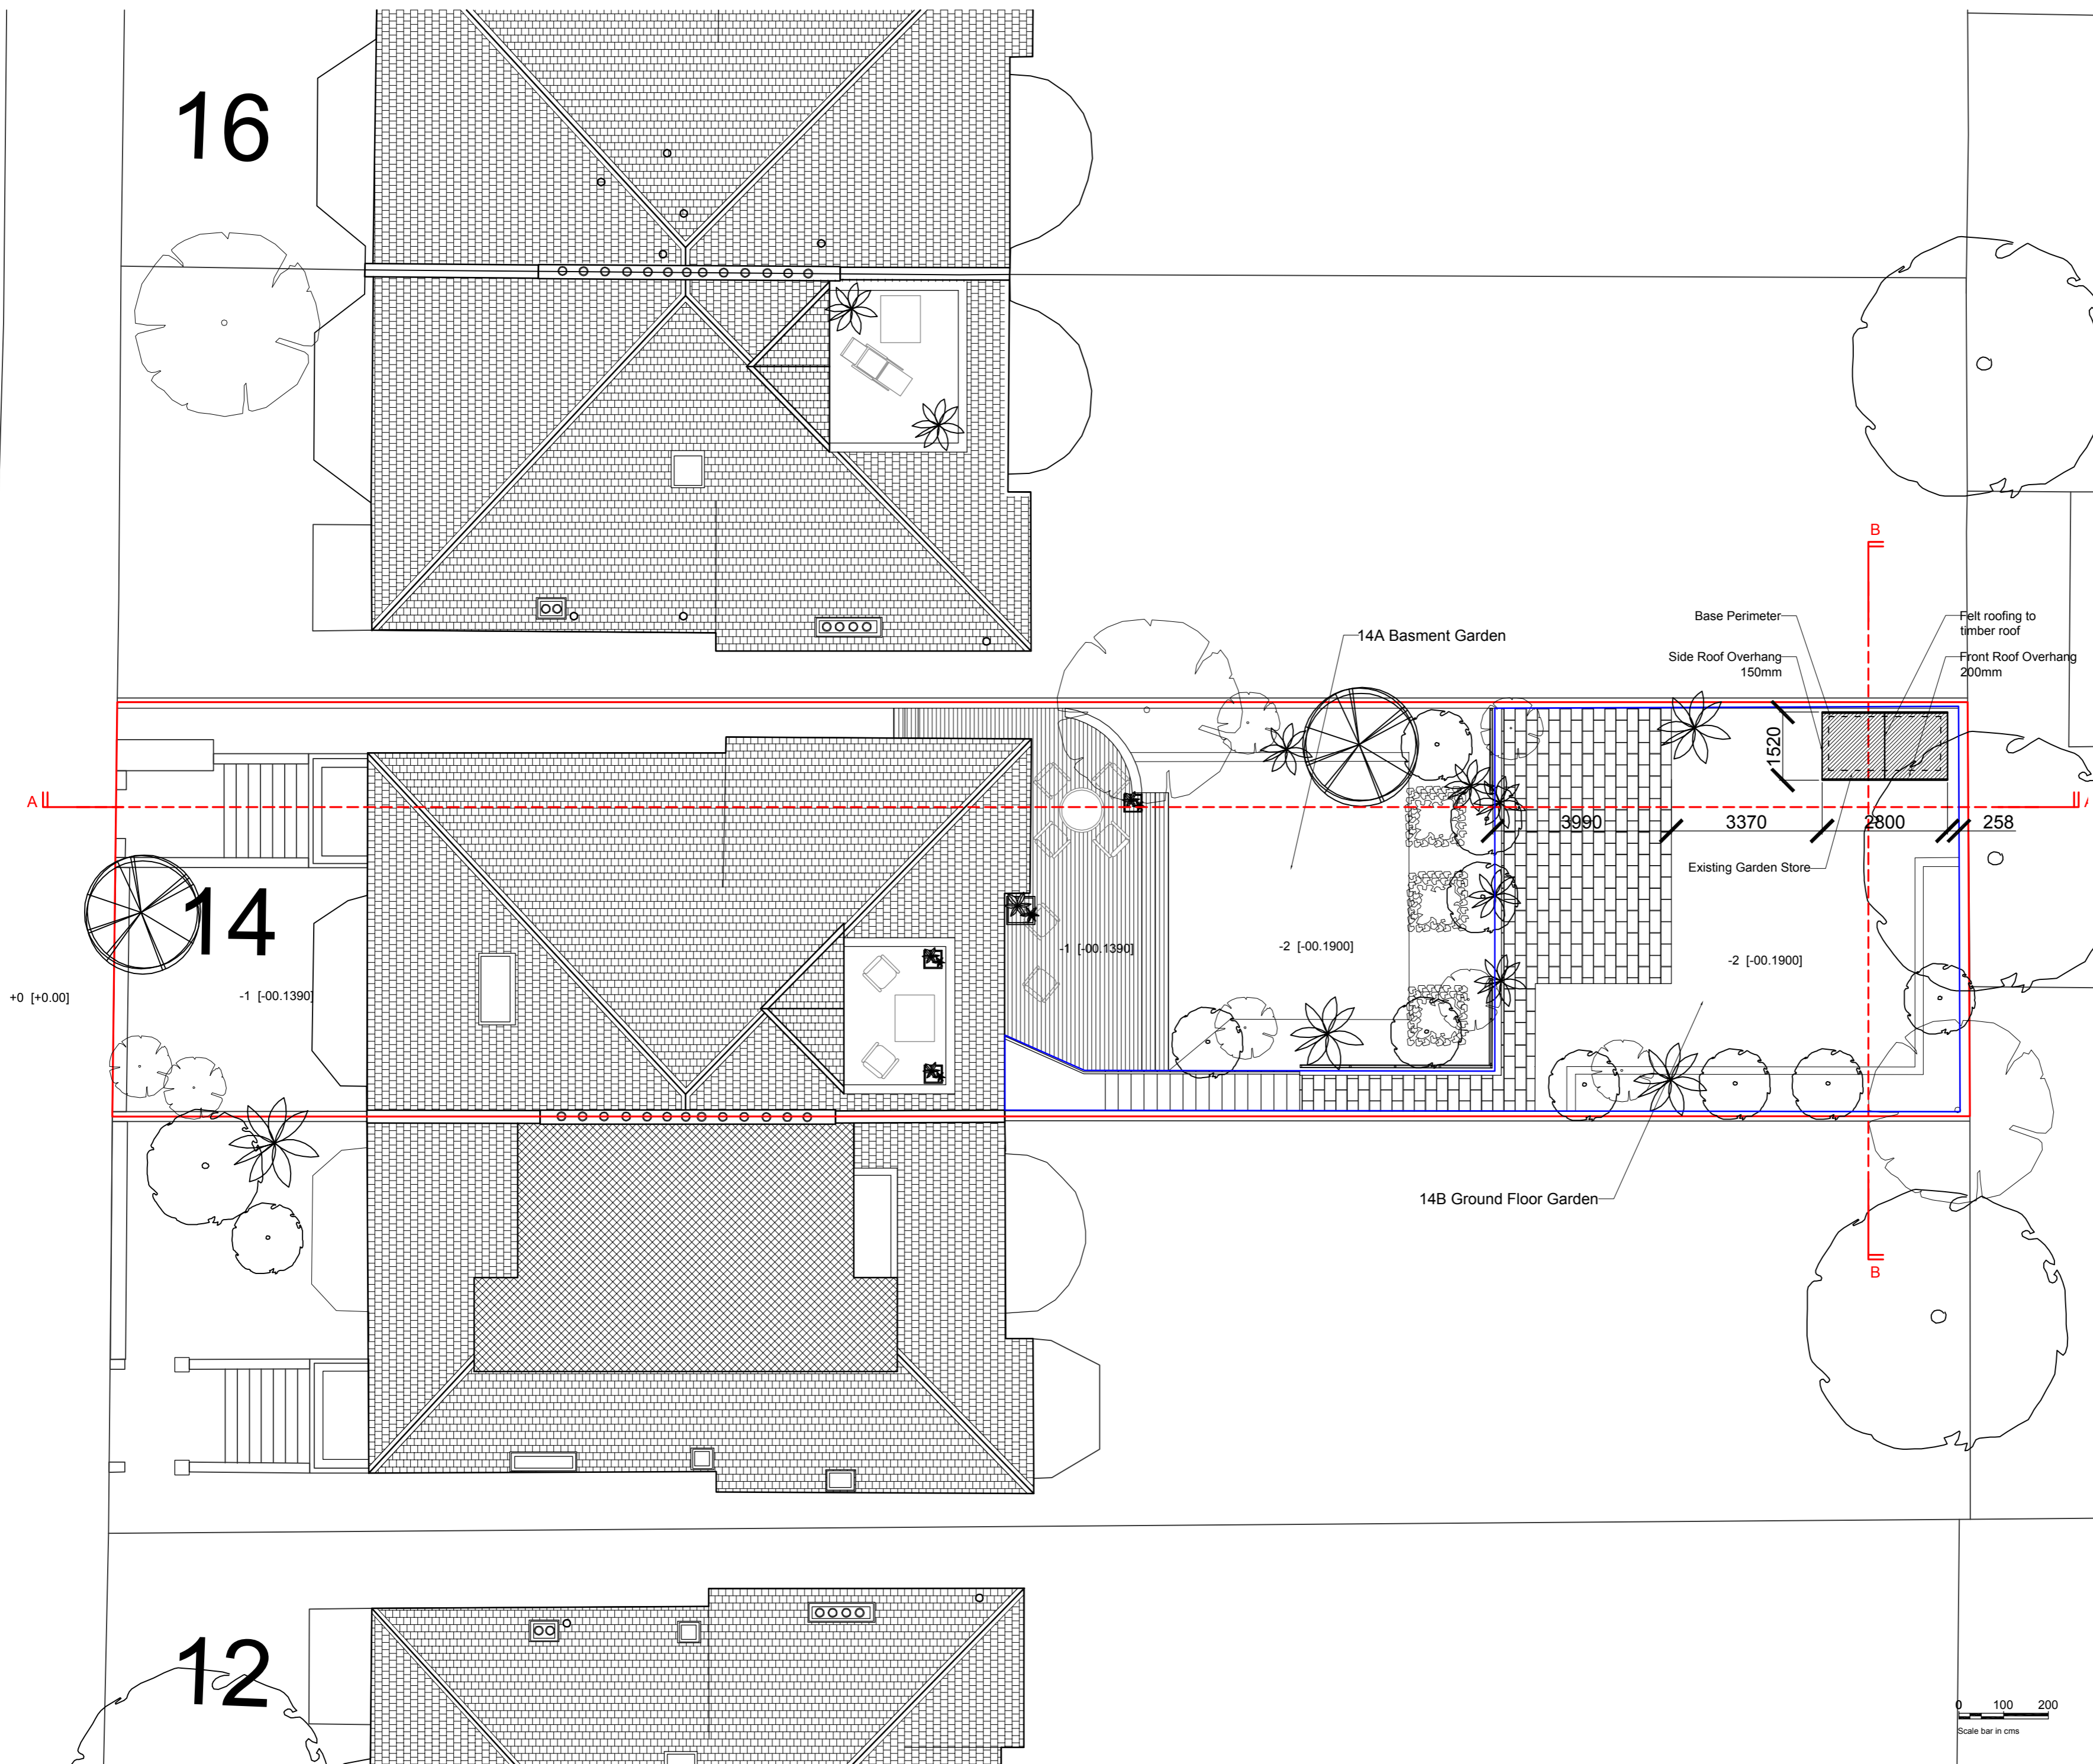

REVISIONS:

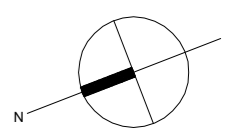

GENERAL NOTES:

- Development Site
- Other land owned by the applicant

**PLANNING**

**EXISTING ROOF PLAN**

14B, GROUND FLOOR FLAT, BELSIZE SQUARE, CAMDEN, LONDON NW3 4HT

DRAWING NUMBER  
**A 2 1 1 4 E X 2 0 0 2**

DATE 13/07/14 SCALE 1:100

REVISION DATE --/-- BY PC

REVISION NO. - CHECKED TC

**chaudhuri ARCHITECTS**  
22 HOOP LANE LONDON NW11 8JL T/F: 0208 458 1200  
email: info@chaudhuriarchitects .co.uk

