


BELSIZE SQUARE

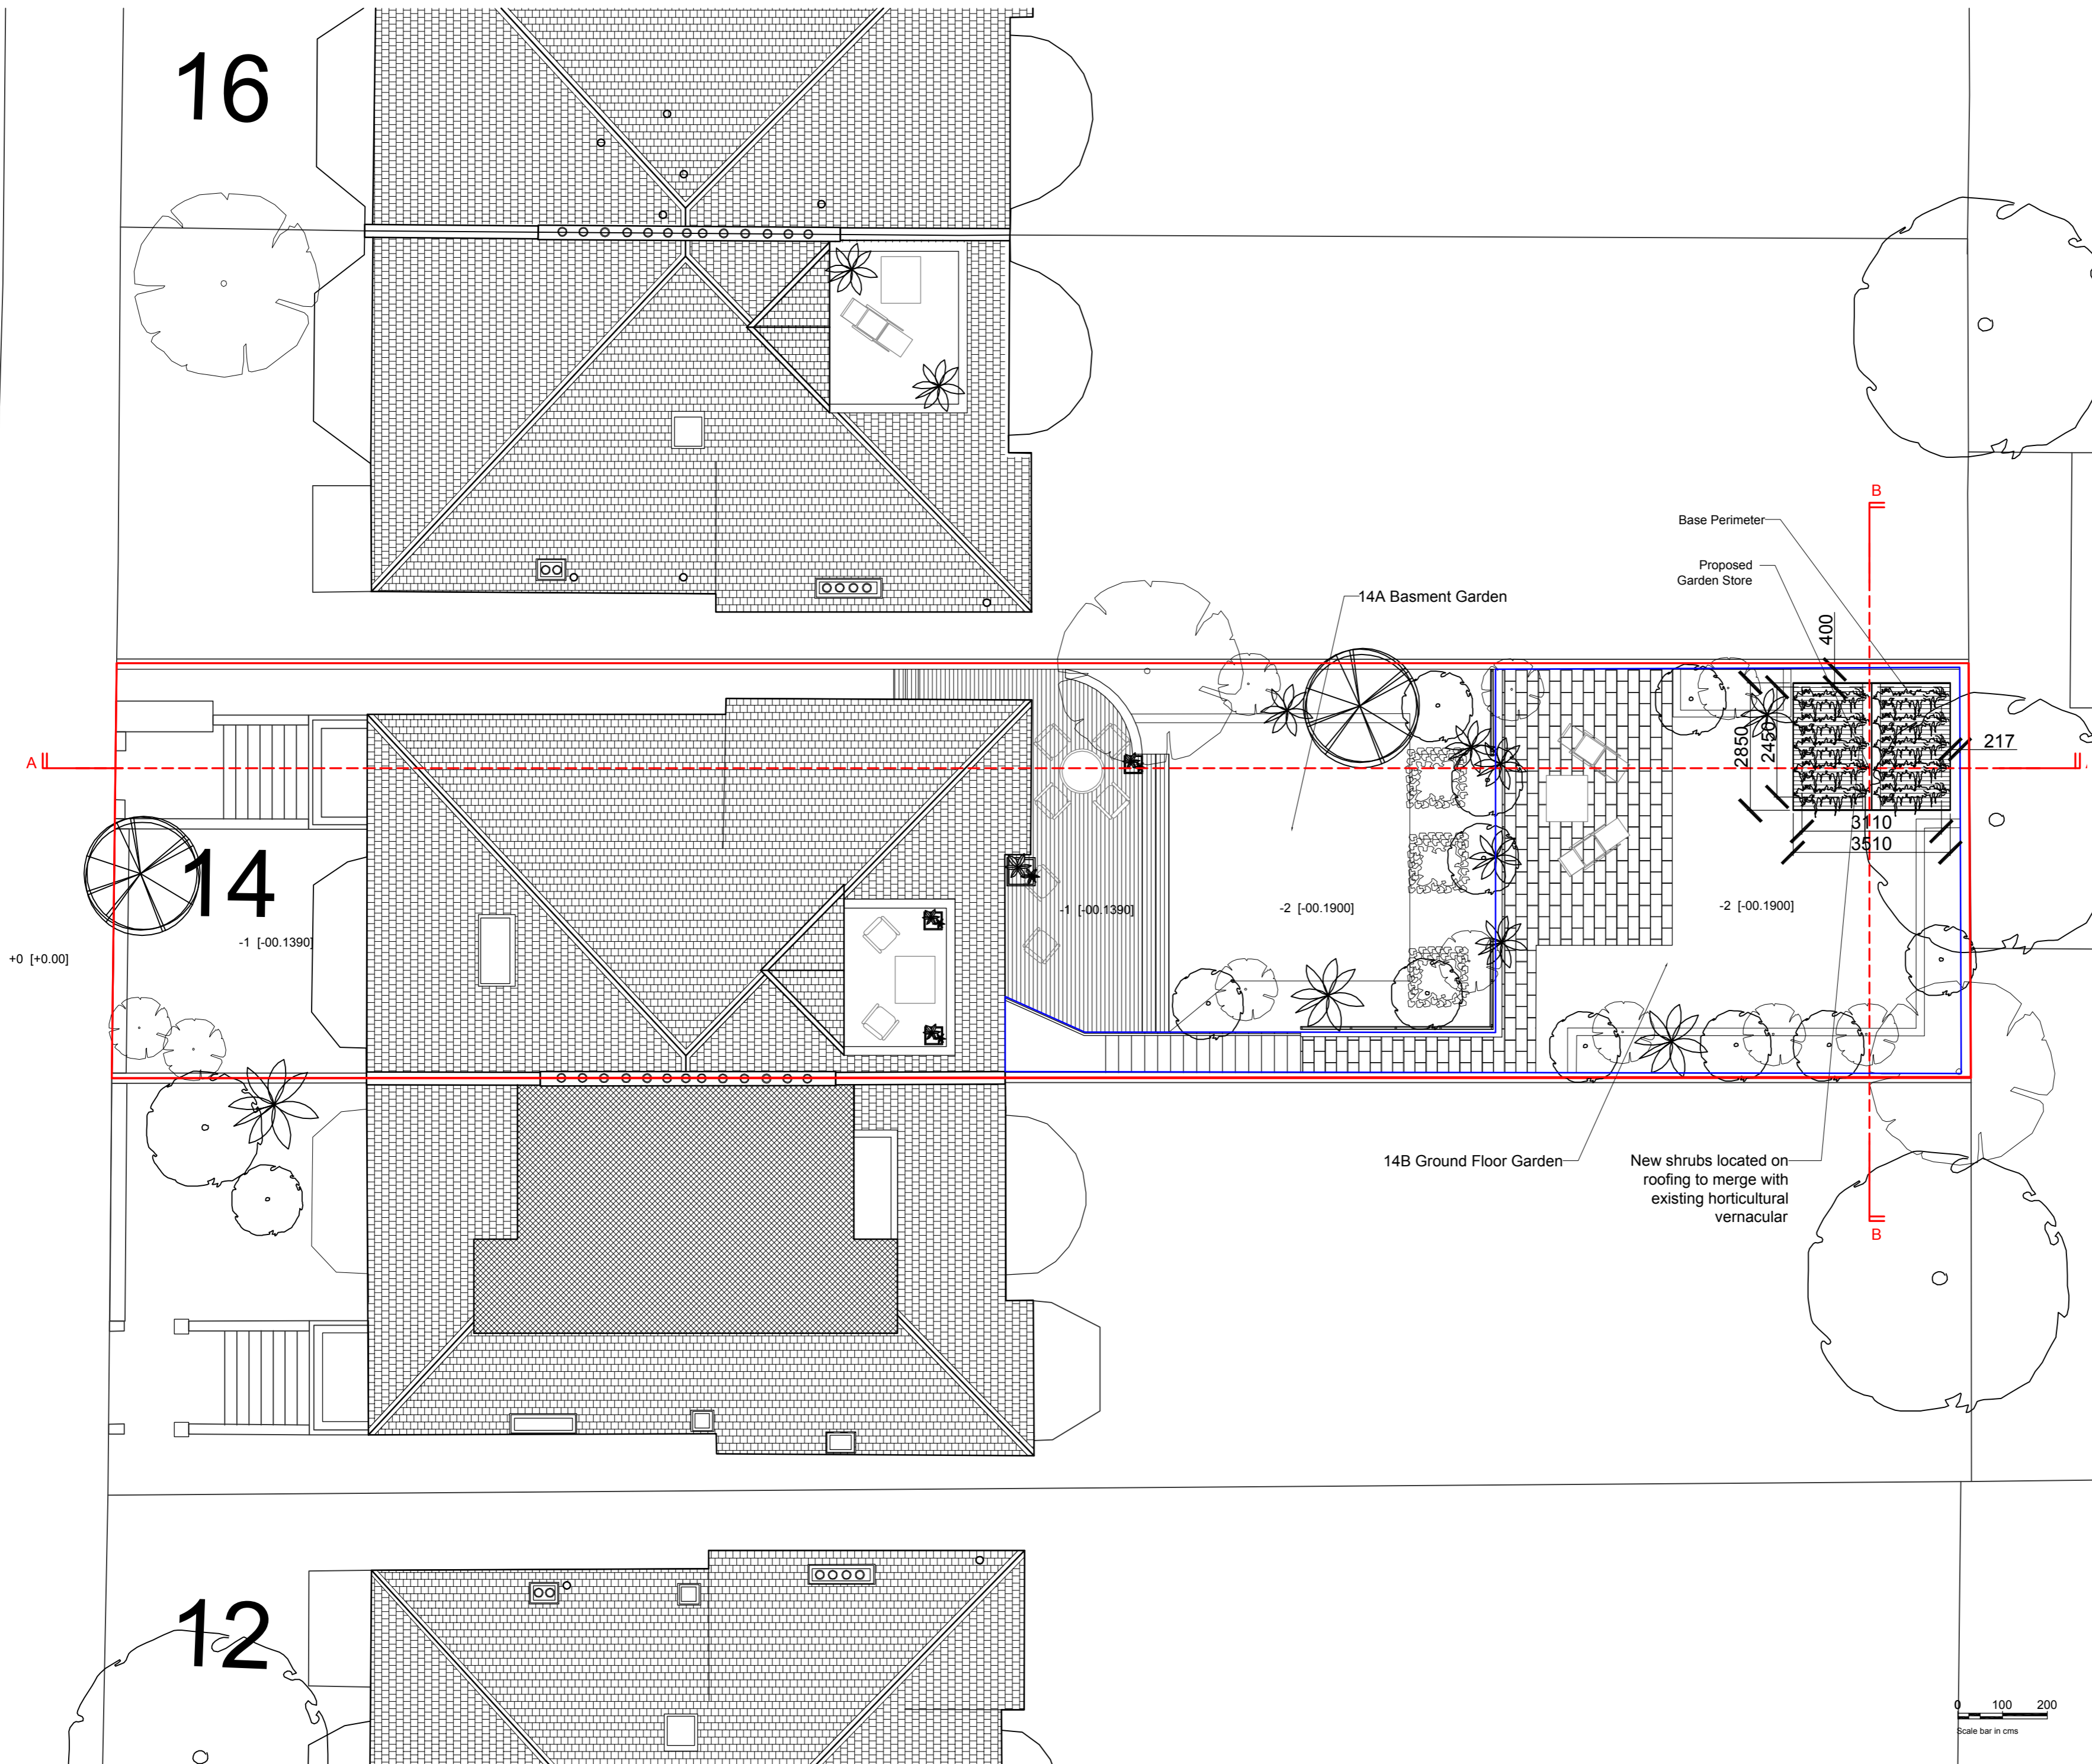

REVISIONS:

GENERAL NOTES:
 — Development Site
 — Other land owned by the applicant

PLANNING

PROPOSED ROOF PLAN
 14B, GROUND FLOOR FLAT, BELSIZE SQUARE, CAMDEN, LONDON, NW3 4HT

DRAWING NUMBER
A 2 1 1 4 P L 2 0 0 1

DATE 13/07/14 SCALE 1:100
 REVISION DATE --/-- BY PC
 REVISION NO. - CHECKED TC

chaudhuri ARCHITECTS
 22 HOOP LANE LONDON NW11 8JL T/F: 0208 458 1200
 email: info@chaudhuriarchitects .co.uk

