

P01 21.07.14 submitted for planning

REV	DATE	AMENDMENT

DIEGO CALDERON
 BArch MScArch PhD cand AAM (CH)
 info@diego-calderon.com
 www.diego-calderon.com



PROJ #	PROJECT
009	Carlingford Rd

SCALE	STATUS
1:50 @ A3	Planning

DWG #	REV	DWG NAME
020-P01		Existing - Entrance floor plan



NOTES

- Do not scale from this drawing.
- All dimensions to be checked on site by the contractor, and such dimensions to be his responsibility.
- Report all drawing errors and omissions to the architect.
- All dimensions in millimeters unless noted otherwise.
- If in doubt, ask contract administrator.

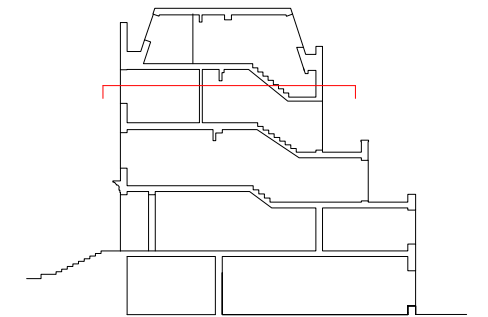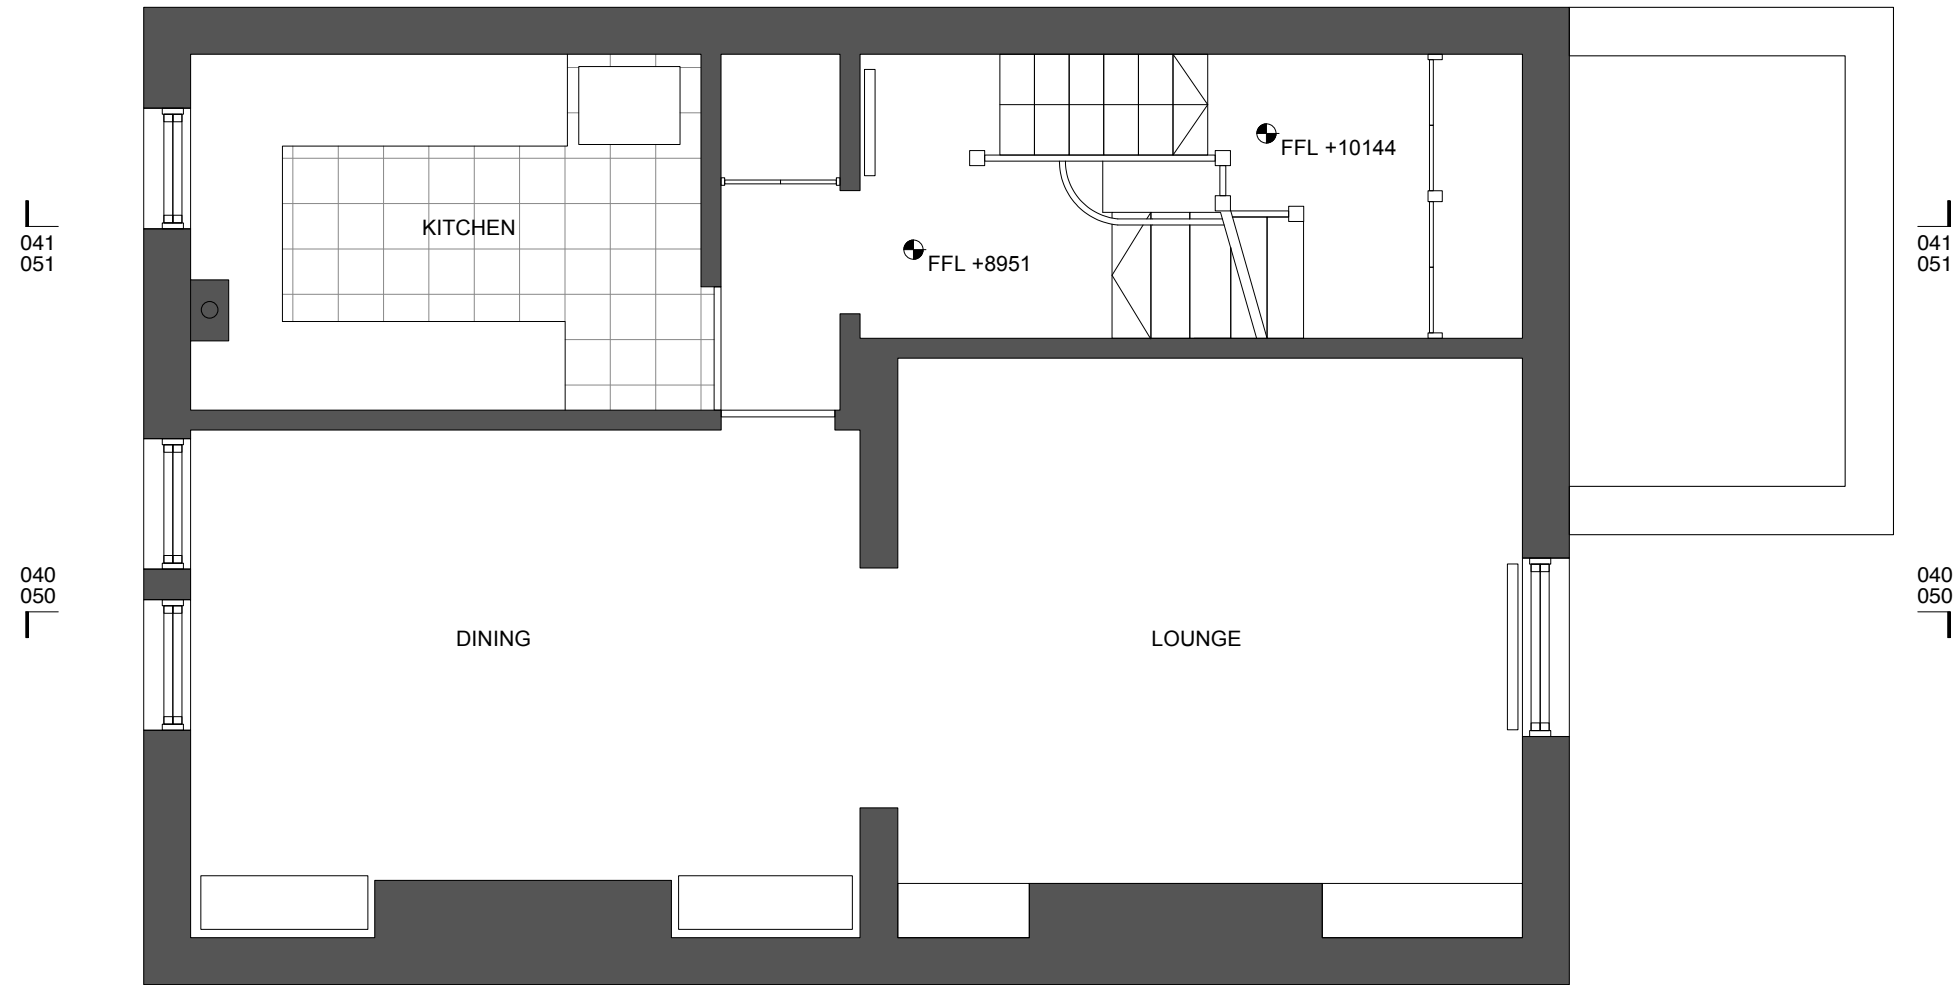



P01 21.07.14 submitted for planning

REV	DATE	AMENDMENT
<p>DIEGO CALDERON BArch MScArch PhD cand AAM (CH) info@diego-calderon.com www.diego-calderon.com</p>		
PROJ #	PROJECT	
009	Carlingford Rd	
SCALE	STATUS	
1:50 @ A3	Planning	
DWG #	REV	DWG NAME
021-P01		Existing - Lower floor plan
<p>NOTES</p> <ul style="list-style-type: none"> -Do not scale from this drawing. -All dimensions to be checked on site by the contractor, and such dimensions to be his responsibility. -Report all drawing errors and omissions to the architect. -All dimensions in millimeters unless noted otherwise. -If in doubt, ask contract administrator. 		

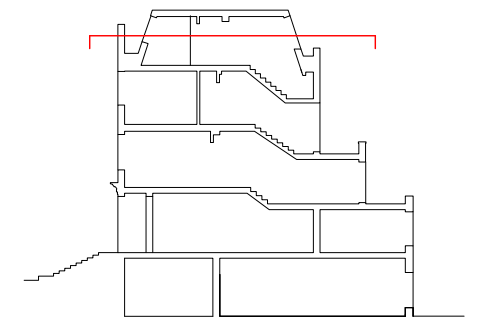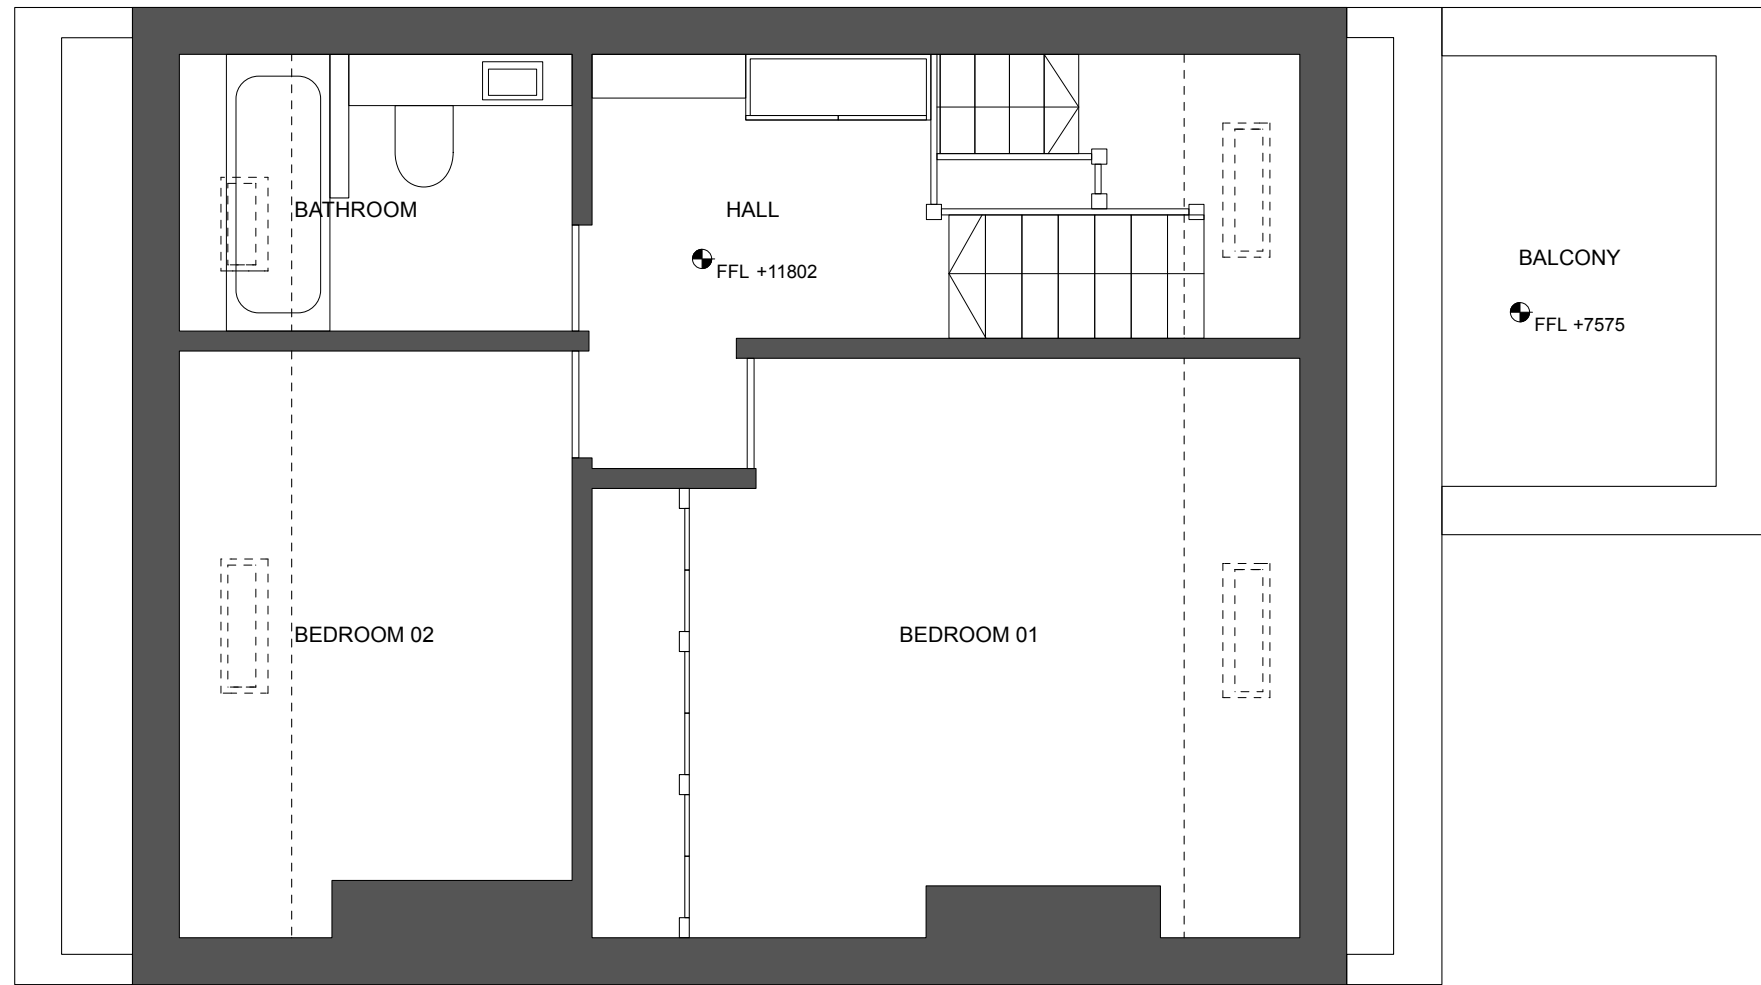


P01 21.07.14 submitted for planning

REV	DATE	AMENDMENT
<p>DIEGO CALDERON BArch MScArch PhD cand AAM (CH) info@diego-calderon.com www.diego-calderon.com</p>		
PROJ #	PROJECT	
009	Carlingford Rd	
SCALE	STATUS	
1:50 @ A3	Planning	
DWG #	REV	DWG NAME
022-P01		Existing - Upper floor plan
<p>NOTES</p> <ul style="list-style-type: none"> -Do not scale from this drawing. -All dimensions to be checked on site by the contractor, and such dimensions to be his responsibility. -Report all drawing errors and omissions to the architect. -All dimensions in millimeters unless noted otherwise. -If in doubt, ask contract administrator. 		

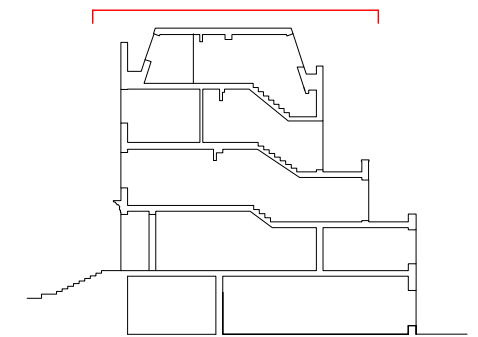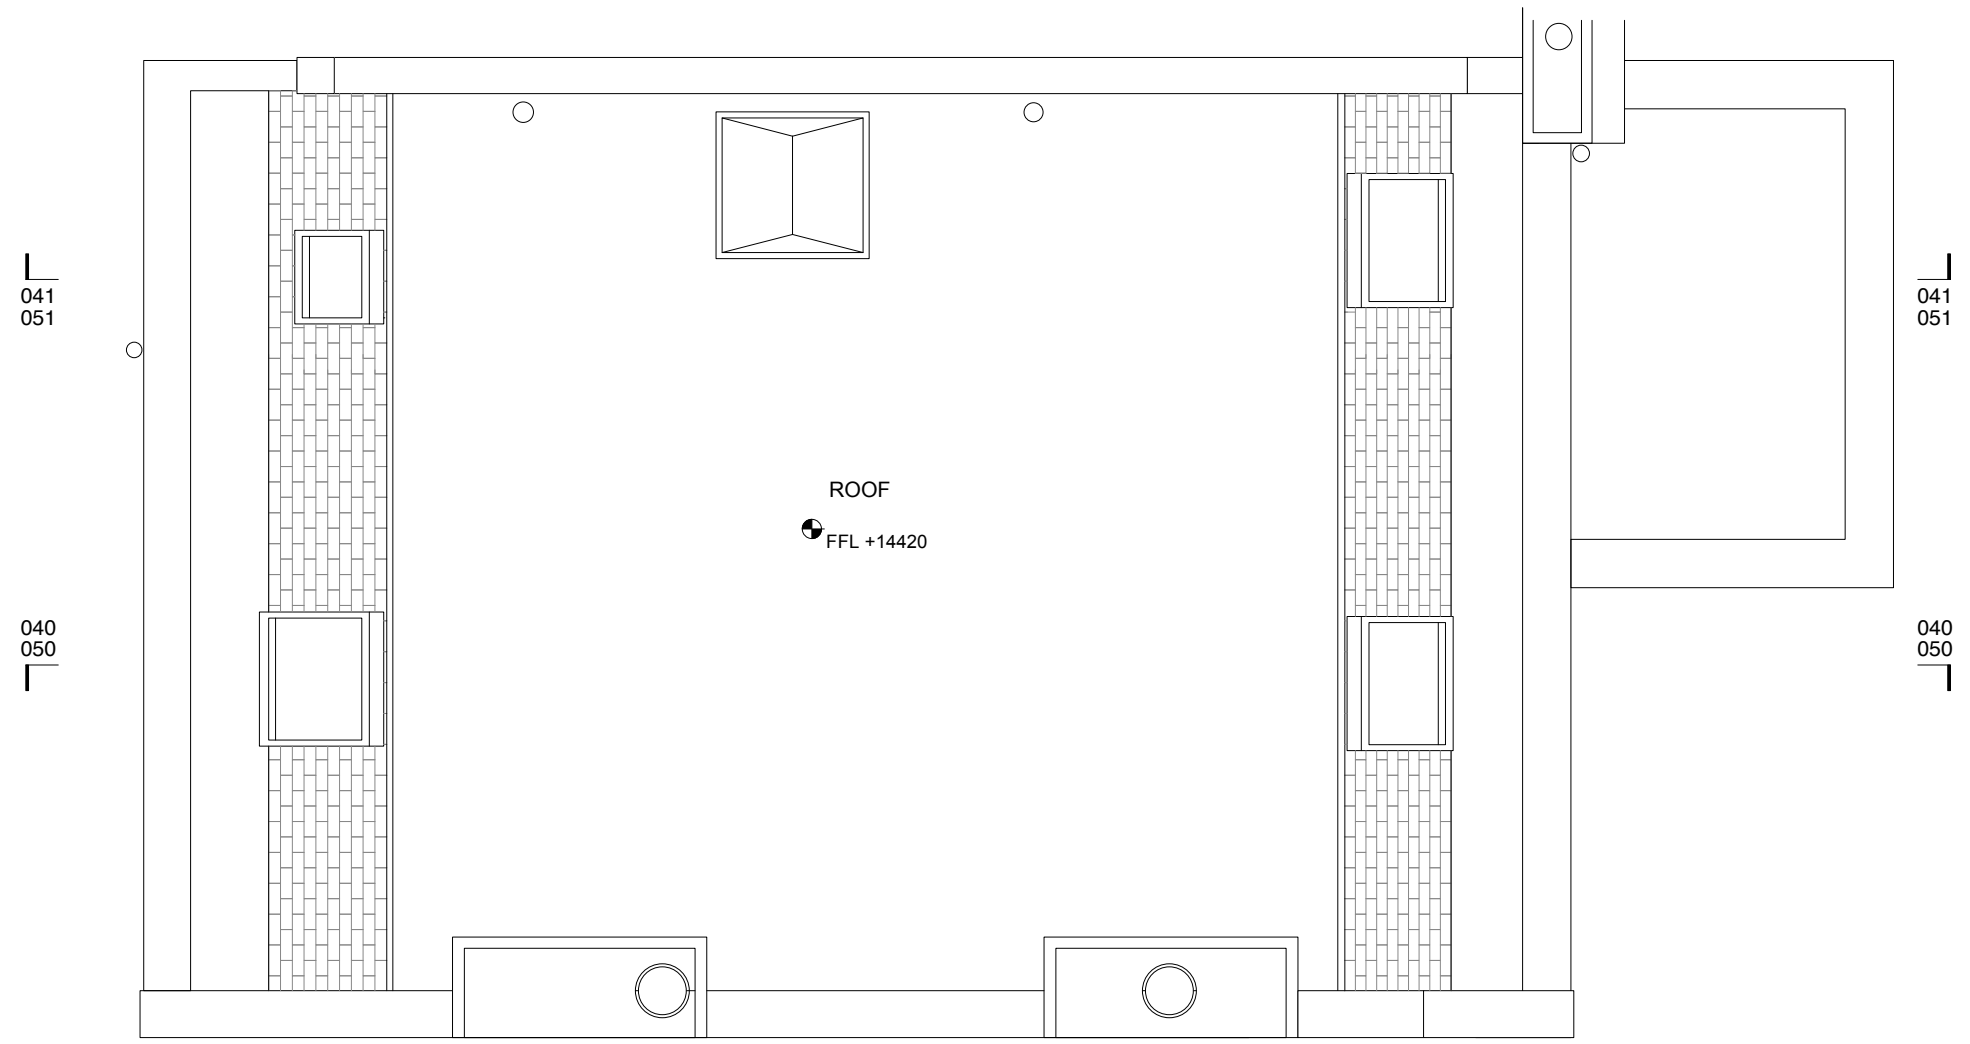

P01 21.07.14 submitted for planning



REV	DATE	AMENDMENT
<p>DIEGO CALDERON BArch MScArch PhD cand AAM (CH) info@diego-calderon.com www.diego-calderon.com</p>		
PROJ #	PROJECT	
009	Carlingford Rd	
SCALE	STATUS	
1:50 @ A3	Planning	
DWG #	REV	DWG NAME
023-P01		Existing - Roof plan
<p>NOTES</p> <ul style="list-style-type: none"> -Do not scale from this drawing. -All dimensions to be checked on site by the contractor, and such dimensions to be his responsibility. -Report all drawing errors and omissions to the architect. -All dimensions in millimeters unless noted otherwise. -If in doubt, ask contract administrator. 		

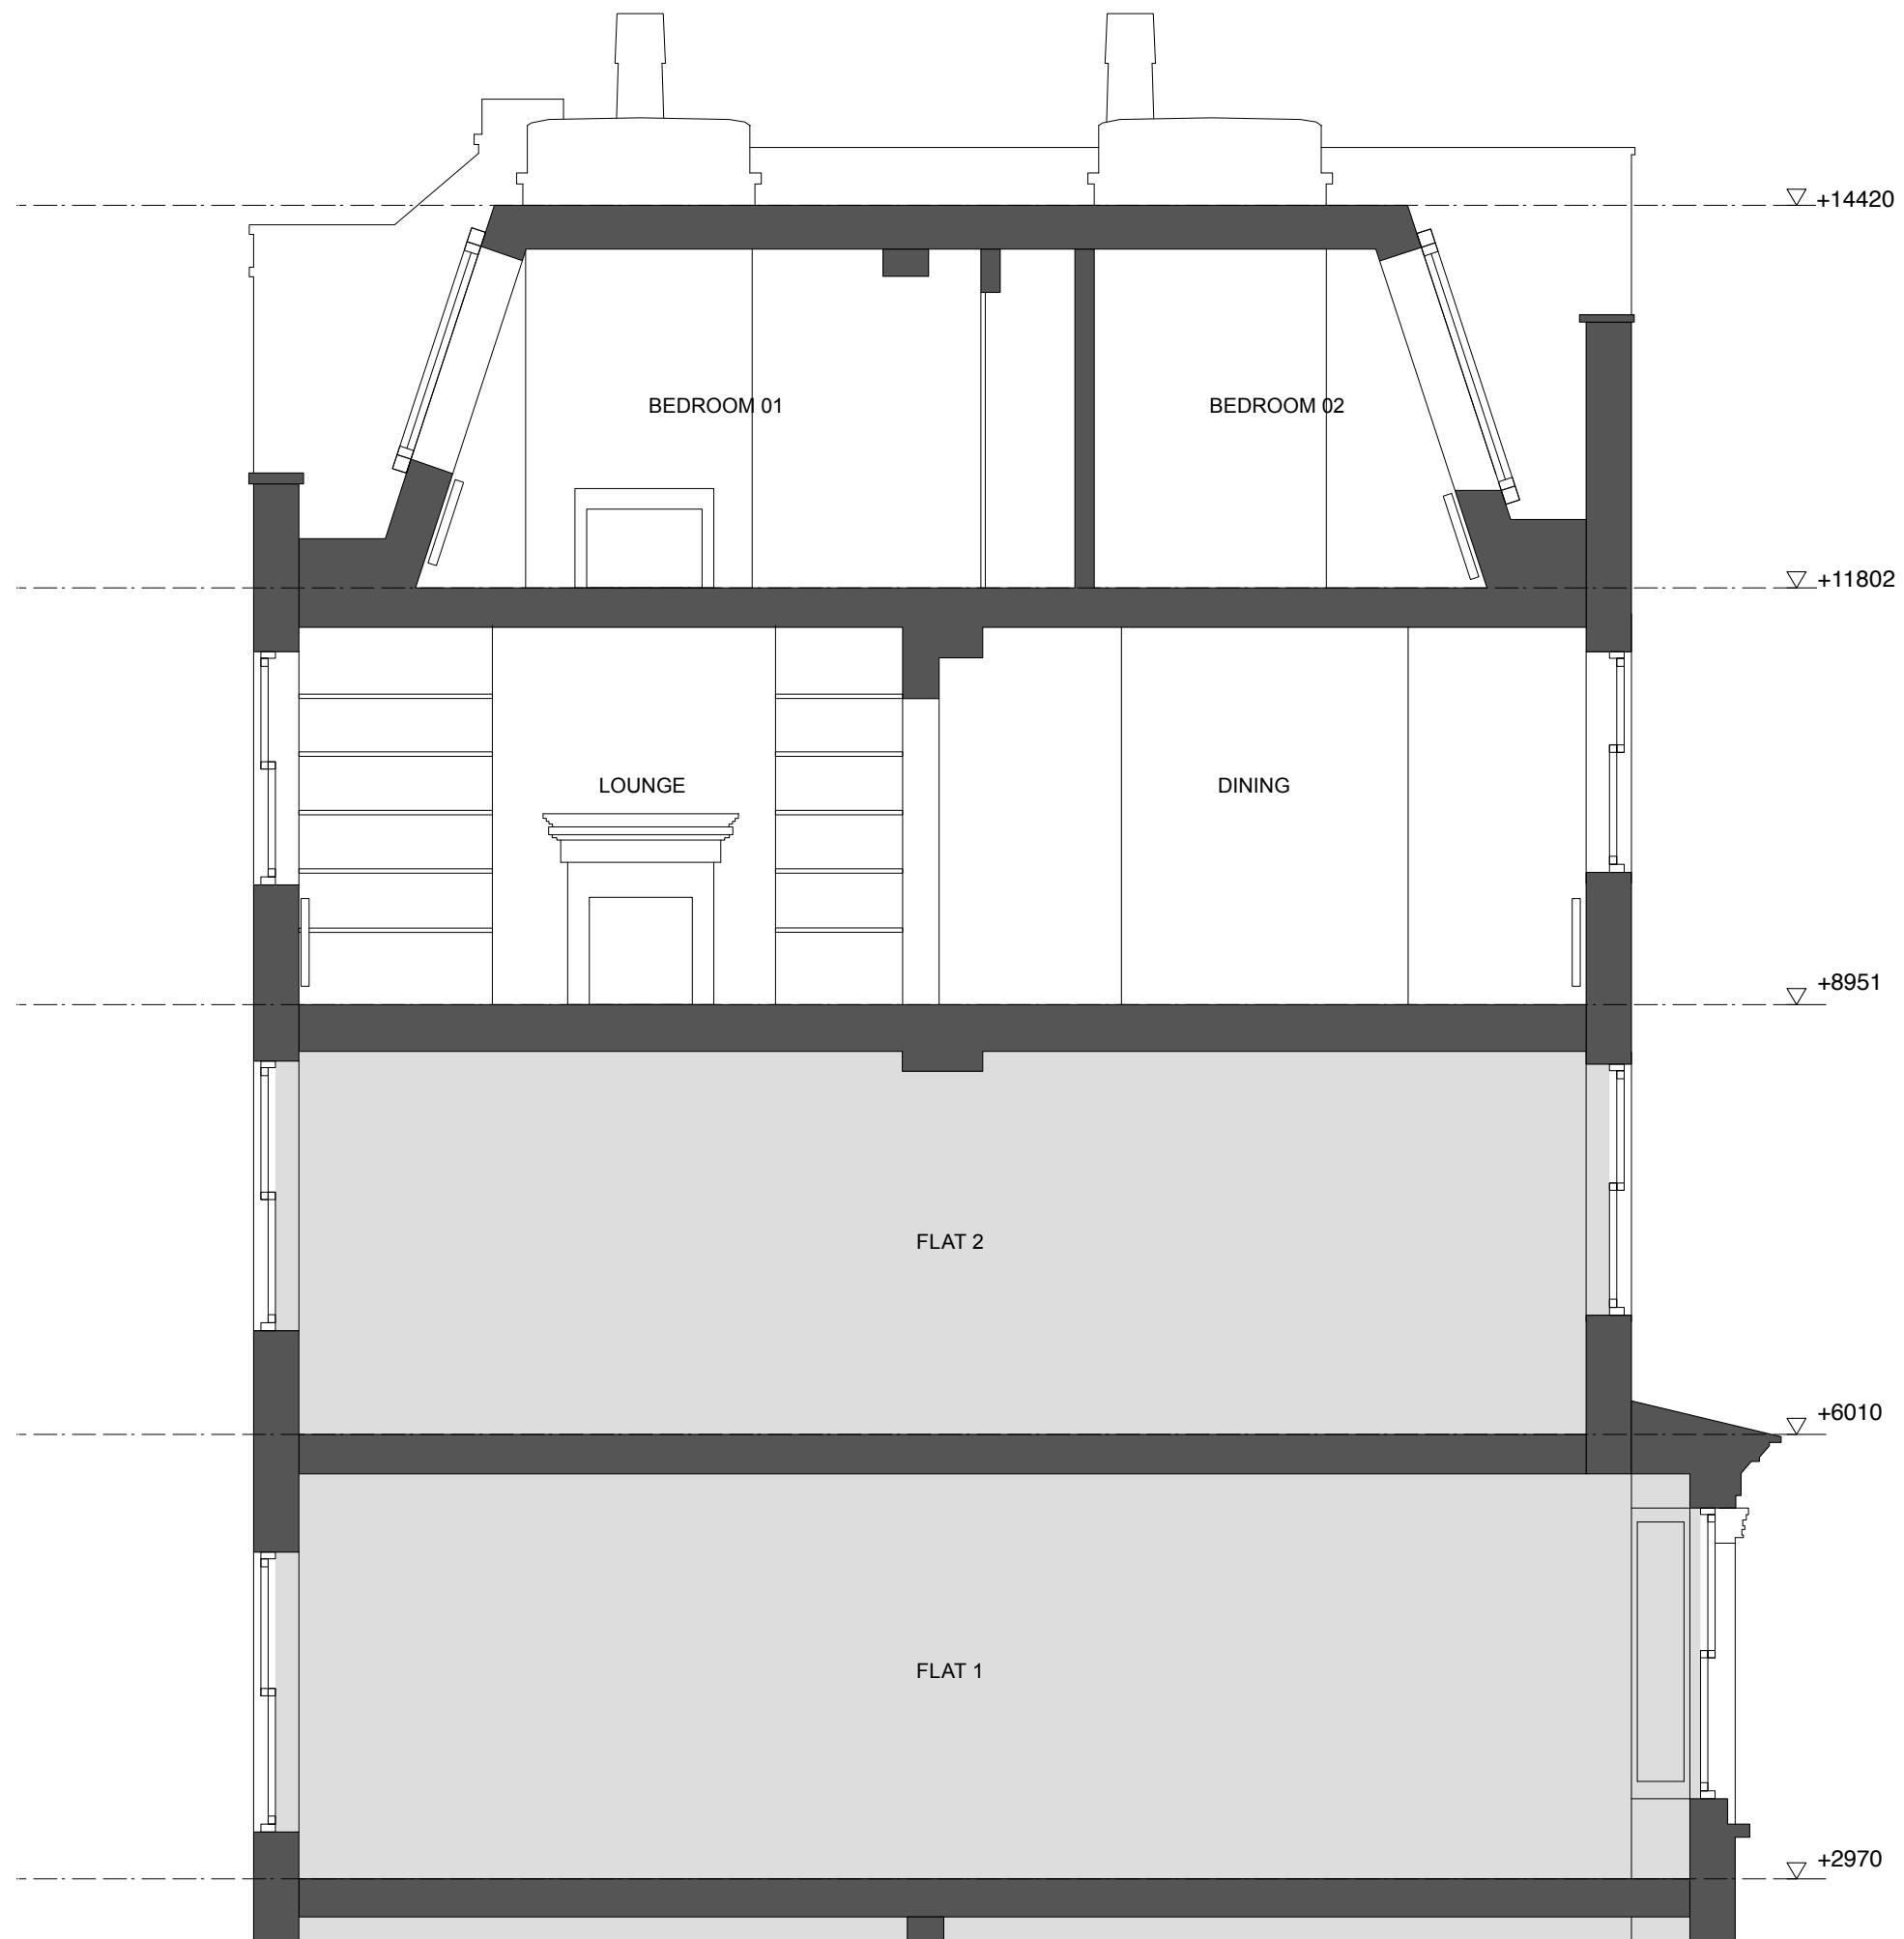


P01 21.07.14 submitted for planning		
REV	DATE	AMENDMENT
DIEGO CALDERON BArch MScArch PhD cand AAM (CH) info@diego-calderon.com www.diego-calderon.com		
PROJ #	PROJECT	
009	Carlingford Rd	
SCALE	STATUS	
1:50 @ A3	Planning	
DWG #	REV	DWG NAME
040-P01		Existing - Section A

NOTES

- Do not scale from this drawing.
- All dimensions to be checked on site by the contractor, and such dimensions to be his responsibility.
- Report all drawing errors and omissions to the architect.
- All dimensions in millimeters unless noted otherwise.
- If in doubt, ask contract administrator.

 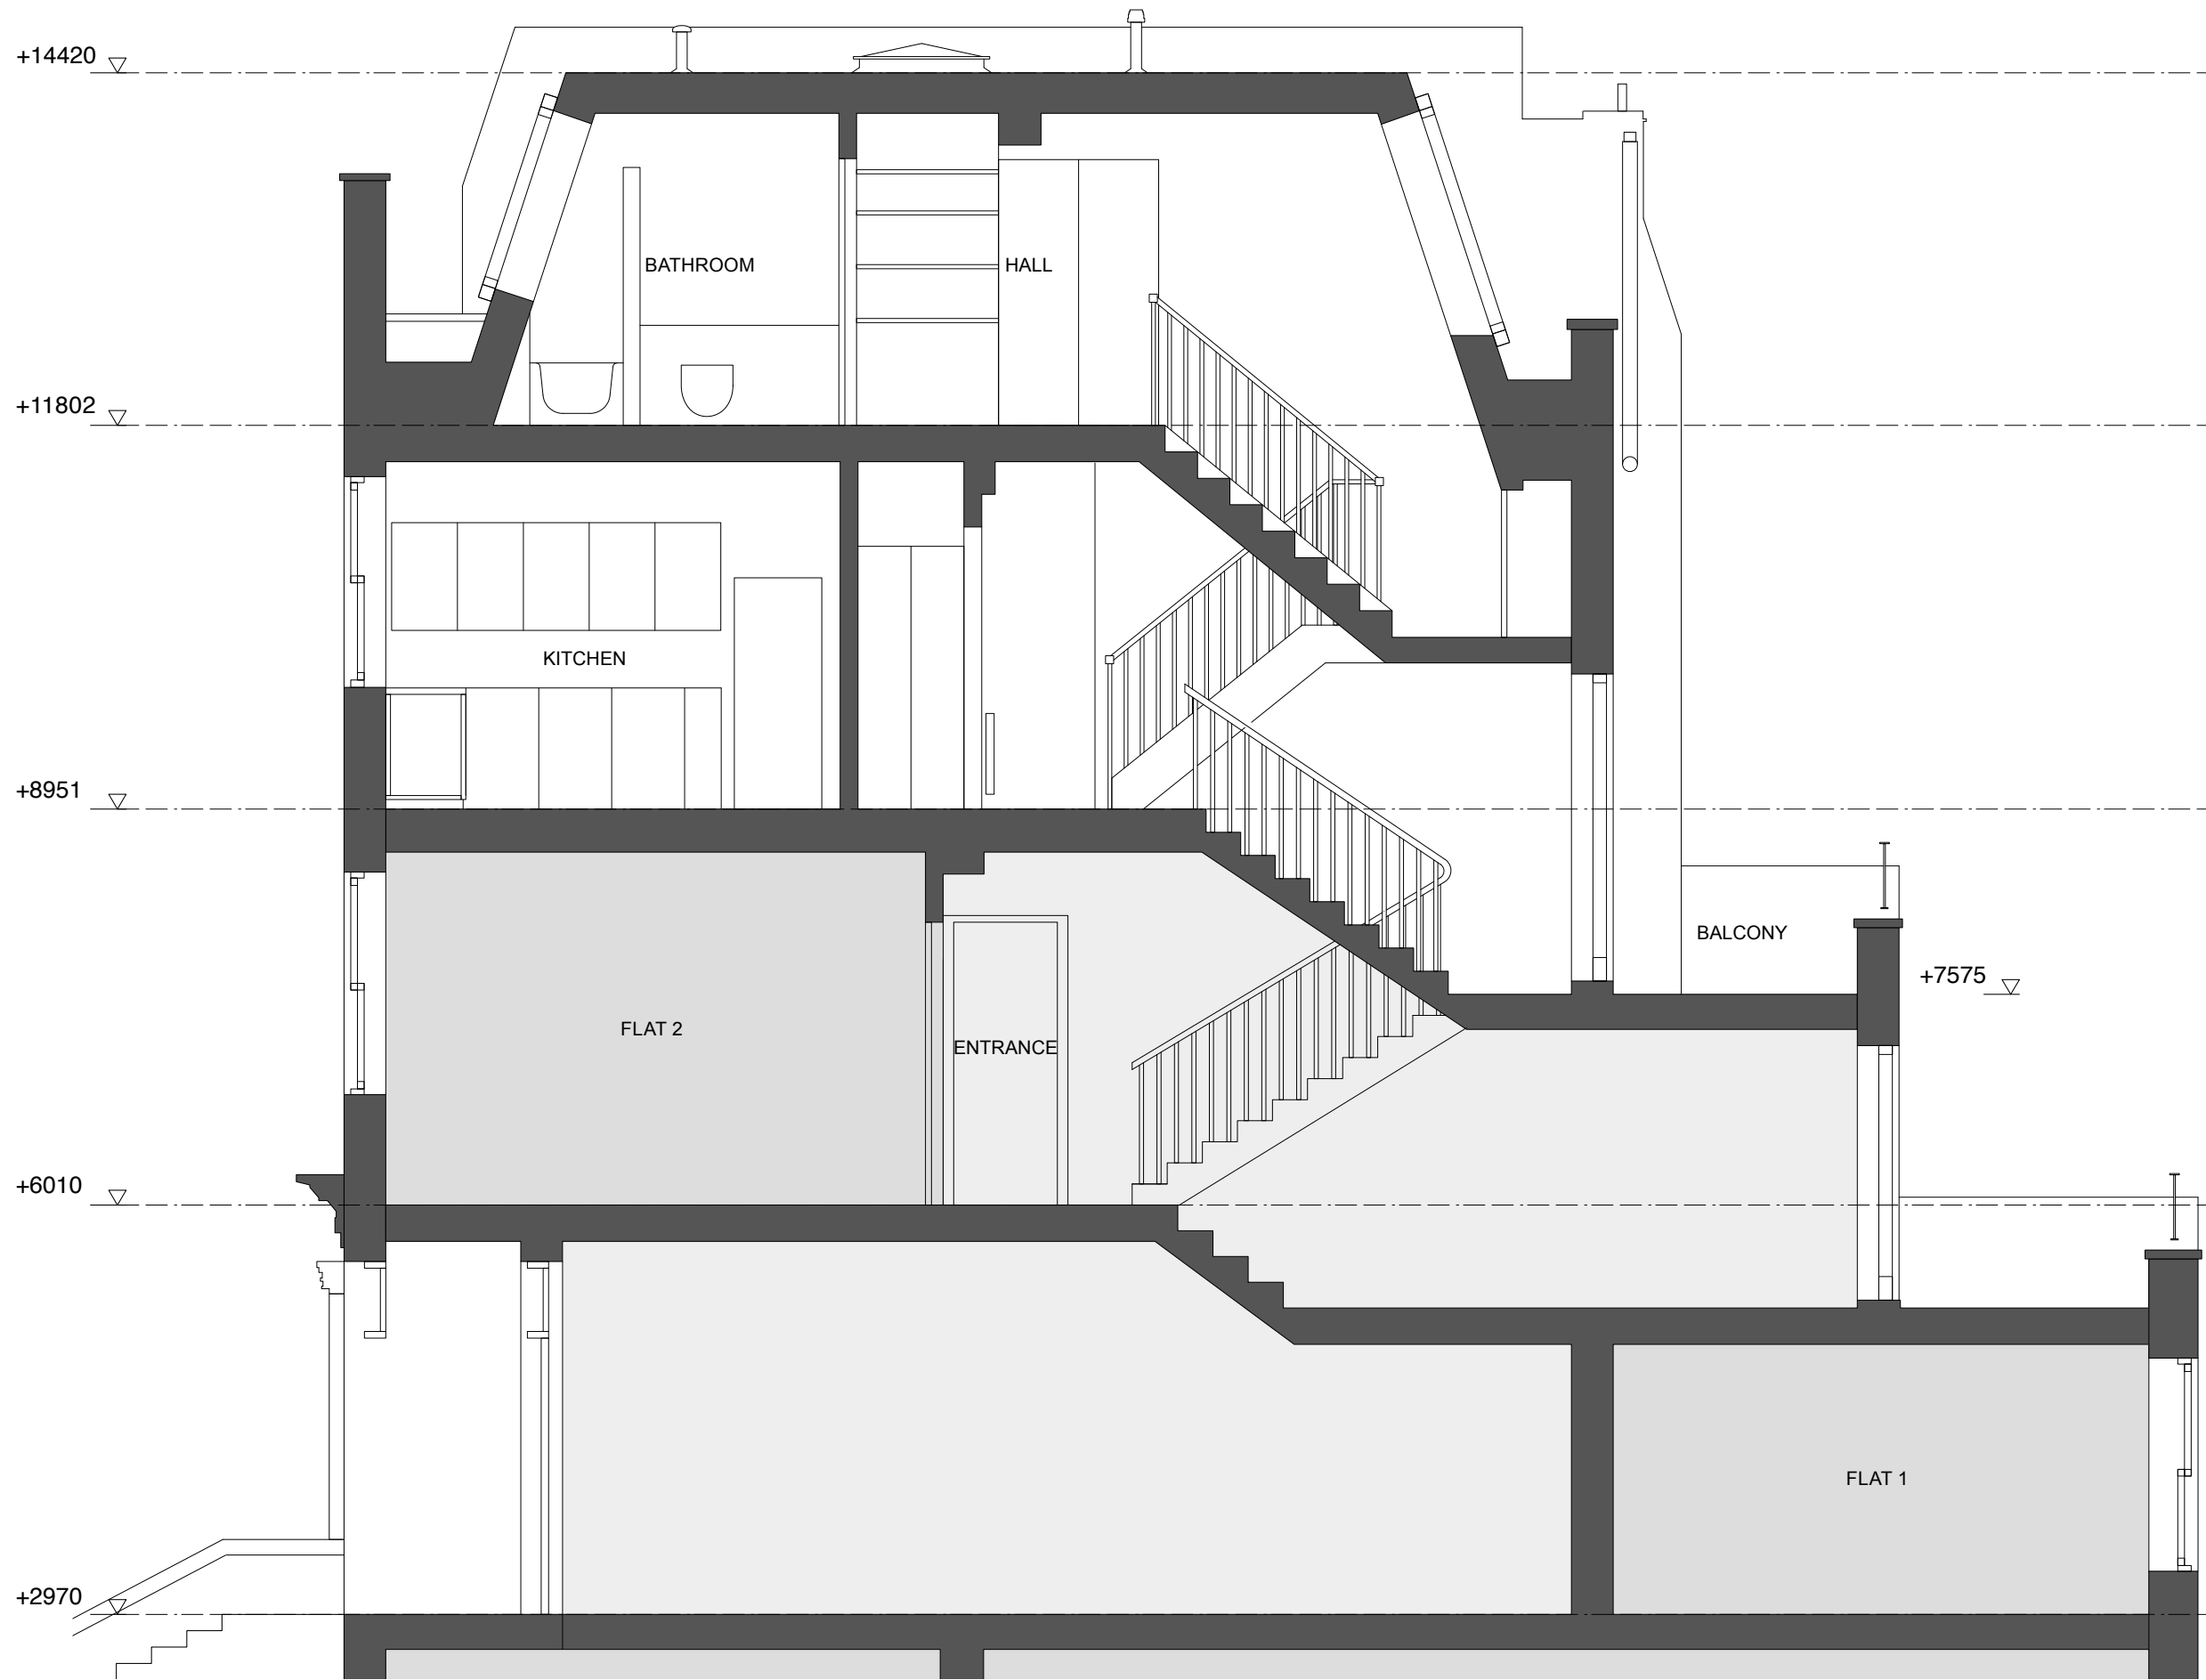


P01 21.07.14 submitted for planning		
REV	DATE	AMENDMENT
DIEGO CALDERON BArch MScArch PhD cand AAM (CH) info@diego-calderon.com www.diego-calderon.com		
PROJ #	PROJECT	
009	Carlingford Rd	
SCALE	STATUS	
1:50 @ A3	Planning	
DWG #	REV	DWG NAME
041-P01	Existing -	Section B
NOTES -Do not scale from this drawing. -All dimensions to be checked on site by the contractor, and such dimensions to be his responsibility. -Report all drawing errors and omissions to the architect. -All dimensions in millimeters unless noted otherwise. -If in doubt, ask contract administrator.		

 

REV	DATE	AMENDMENT
— P01	21.07.14	submitted for planning
DIEGO CALDERON BArch MScArch PhD cand AAM (CH) info@diego-calderon.com www.diego-calderon.com		
PROJ #	PROJECT	
009	Carlingford Rd	
SCALE	STATUS	
1:50 @ A3	Planning	
DWG #	DWG NAME	
060-P01	Existing - North elevation	
NOTES: -Do not scale from this drawing. -All dimensions to be checked on site by the contractor. -Report all drawing errors and omissions to the architect. -All dimensions in millimeters unless noted otherwise. -If in doubt, ask contract administrator.		



31 Carlingford Rd

 

REV	DATE	AMENDMENT
— P01	21.07.14	submitted for planning
DIEGO CALDERON		
BArch MScArch PhD cand AAM (CH)		
info@diego-calderon.com		
www.diego-calderon.com		
PROJ #	PROJECT	STATUS
009	Carlingford Rd	Planning
SCALE	DWG #	DWG NAME
1:50 @ A3	061-P01	Existing - South elevation

NOTES

- Do not scale from this drawing.
- All dimensions to be checked on site by the contractor.
- All dimensions are in millimeters unless otherwise specified.
- Report all drawing errors and omissions to the architect.
- All dimensions in millimeters unless noted otherwise.
- If in doubt, ask contract administrator.