


Site boundary line

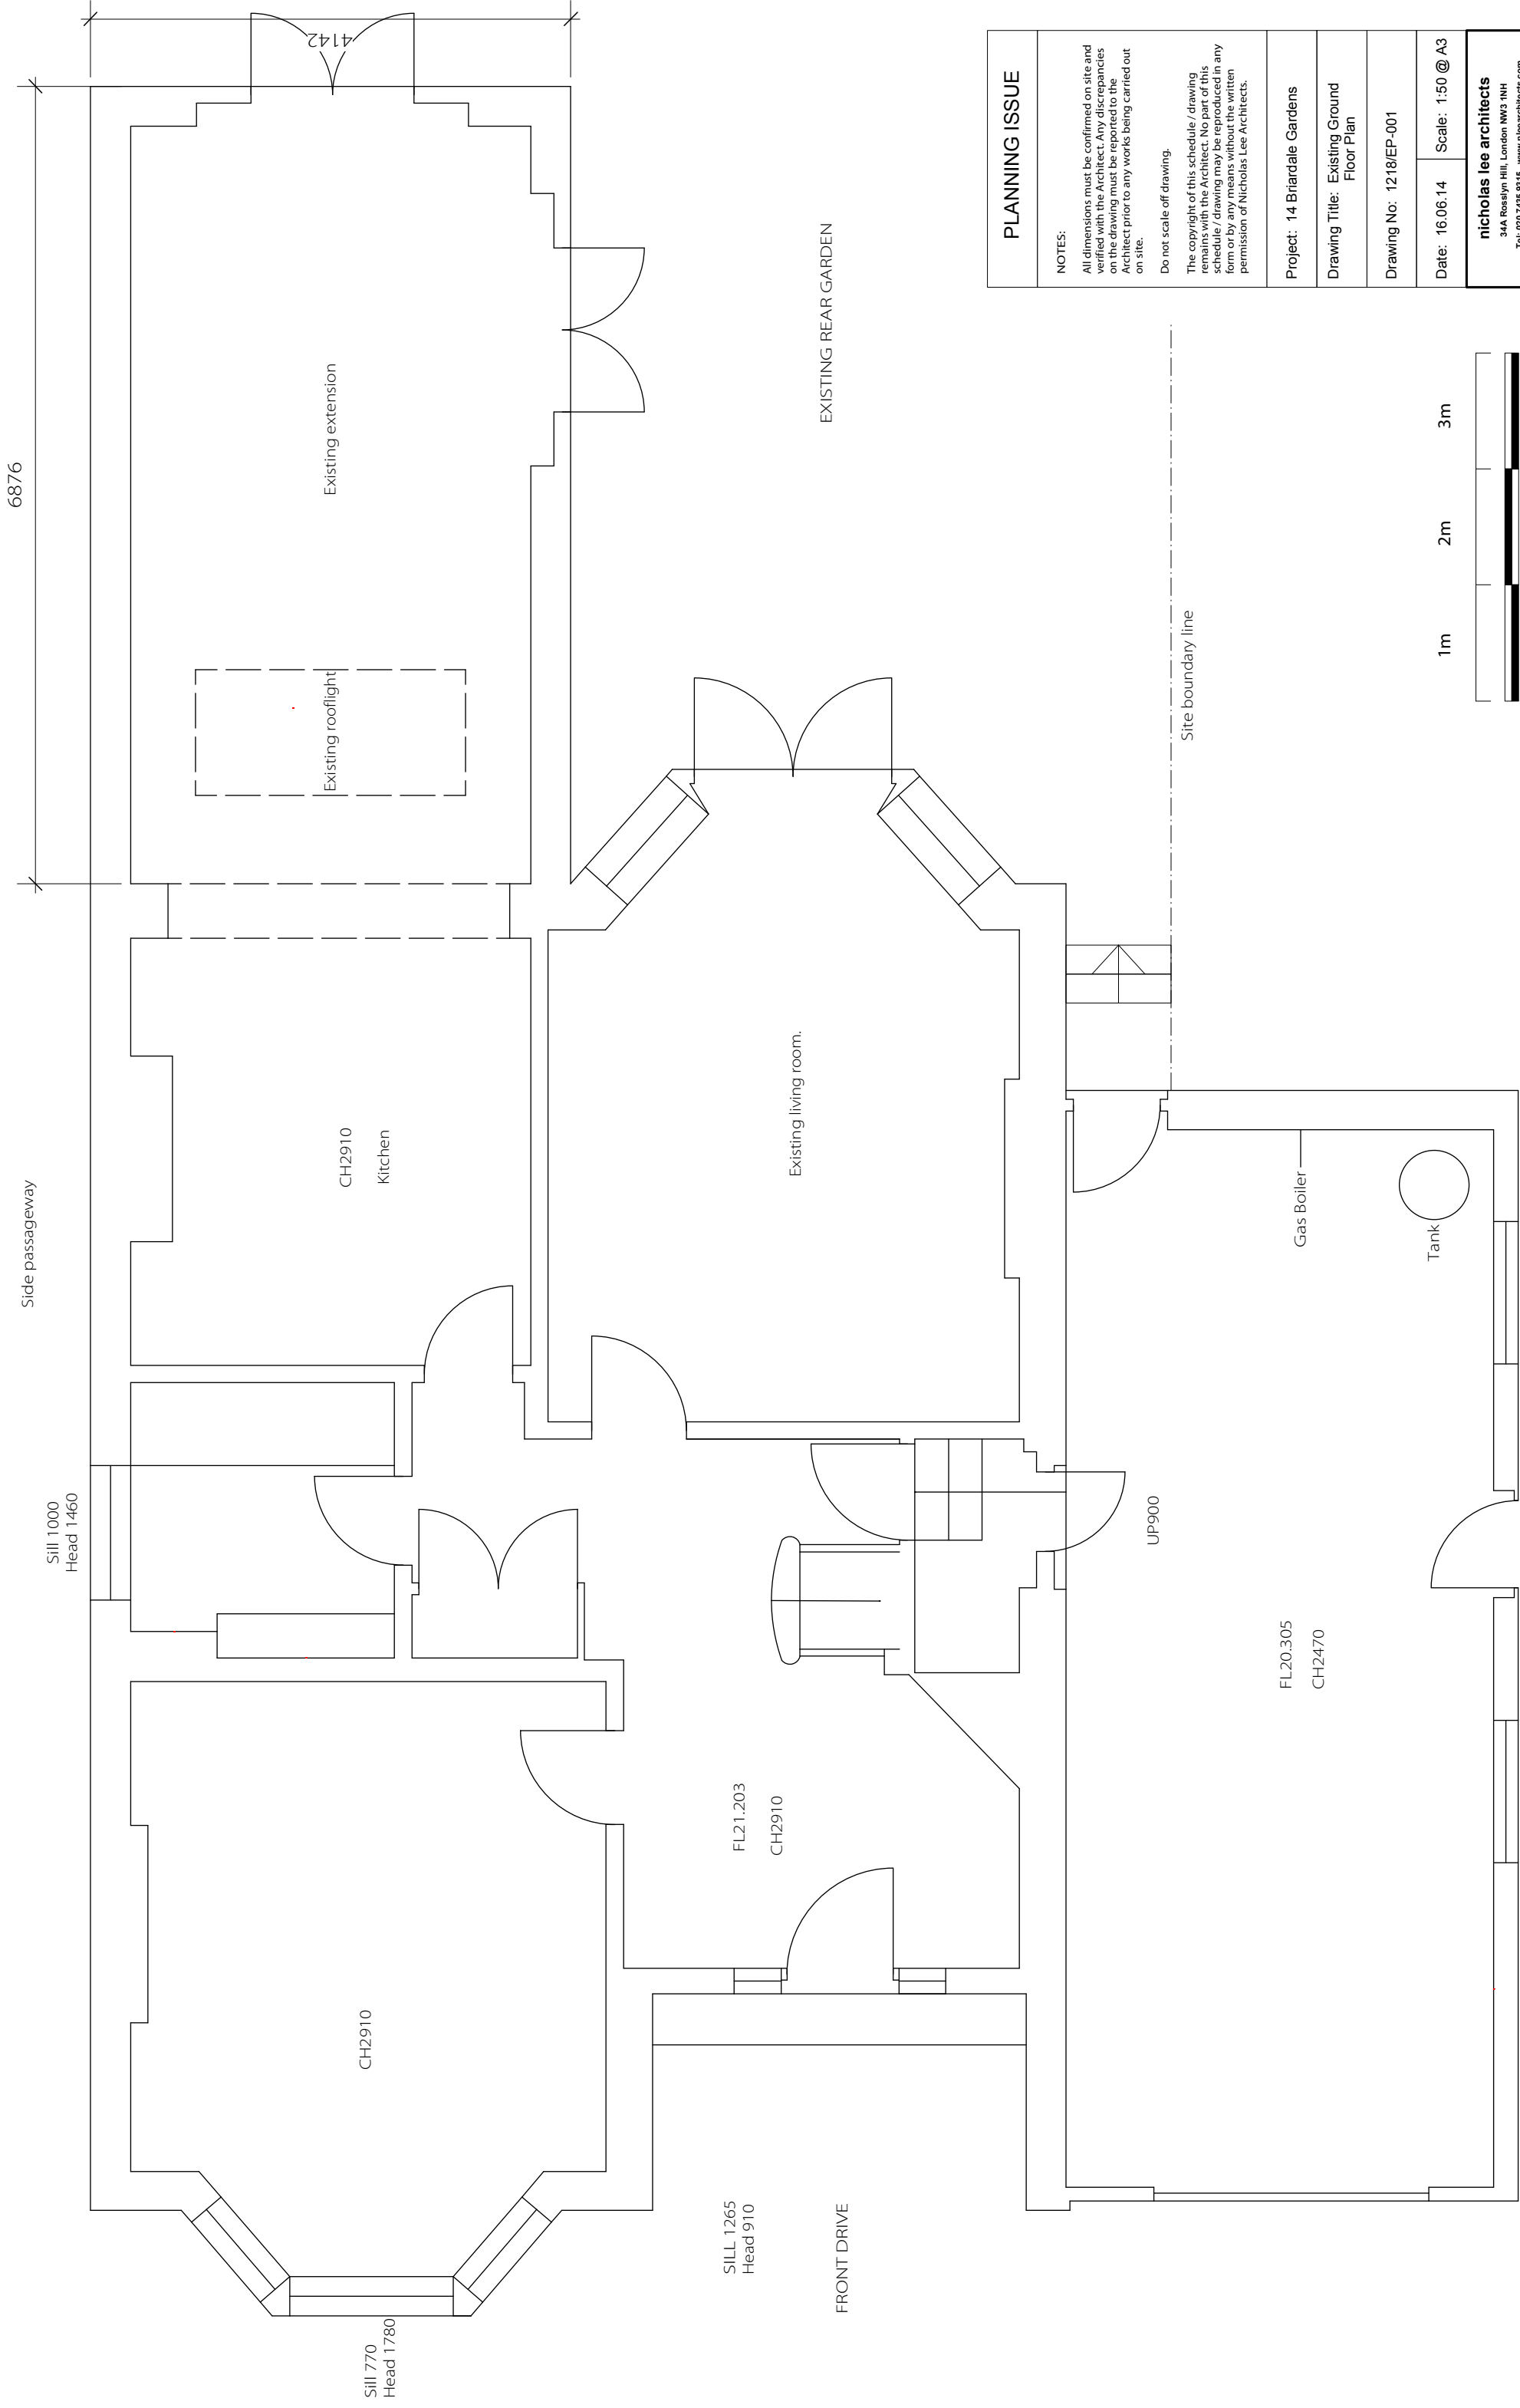

PLANNING ISSUE	
NOTES: All dimensions must be confirmed on site and verified with the Architect. Any discrepancies on the drawing must be reported to the Architect prior to any works being carried out on site. Do not scale off drawing. The copyright of this schedule / drawing remains with the Architect. No part of this schedule / drawing may be reproduced in any form or by any means without the written permission of Nicholas Lee Architects.	
Project: 14 Briardale Gardens	
Drawing Title: Existing Ground Floor Plan	
Drawing No: 1218/EP-001	
Date: 16.06.14	Scale: 1:50 @ A3
nicholas lee architects 34A Rosalyn Hill, London NW3 1NH Tel: 020 7458 9315 www.nleearchitects.com	

