


Site boundary line

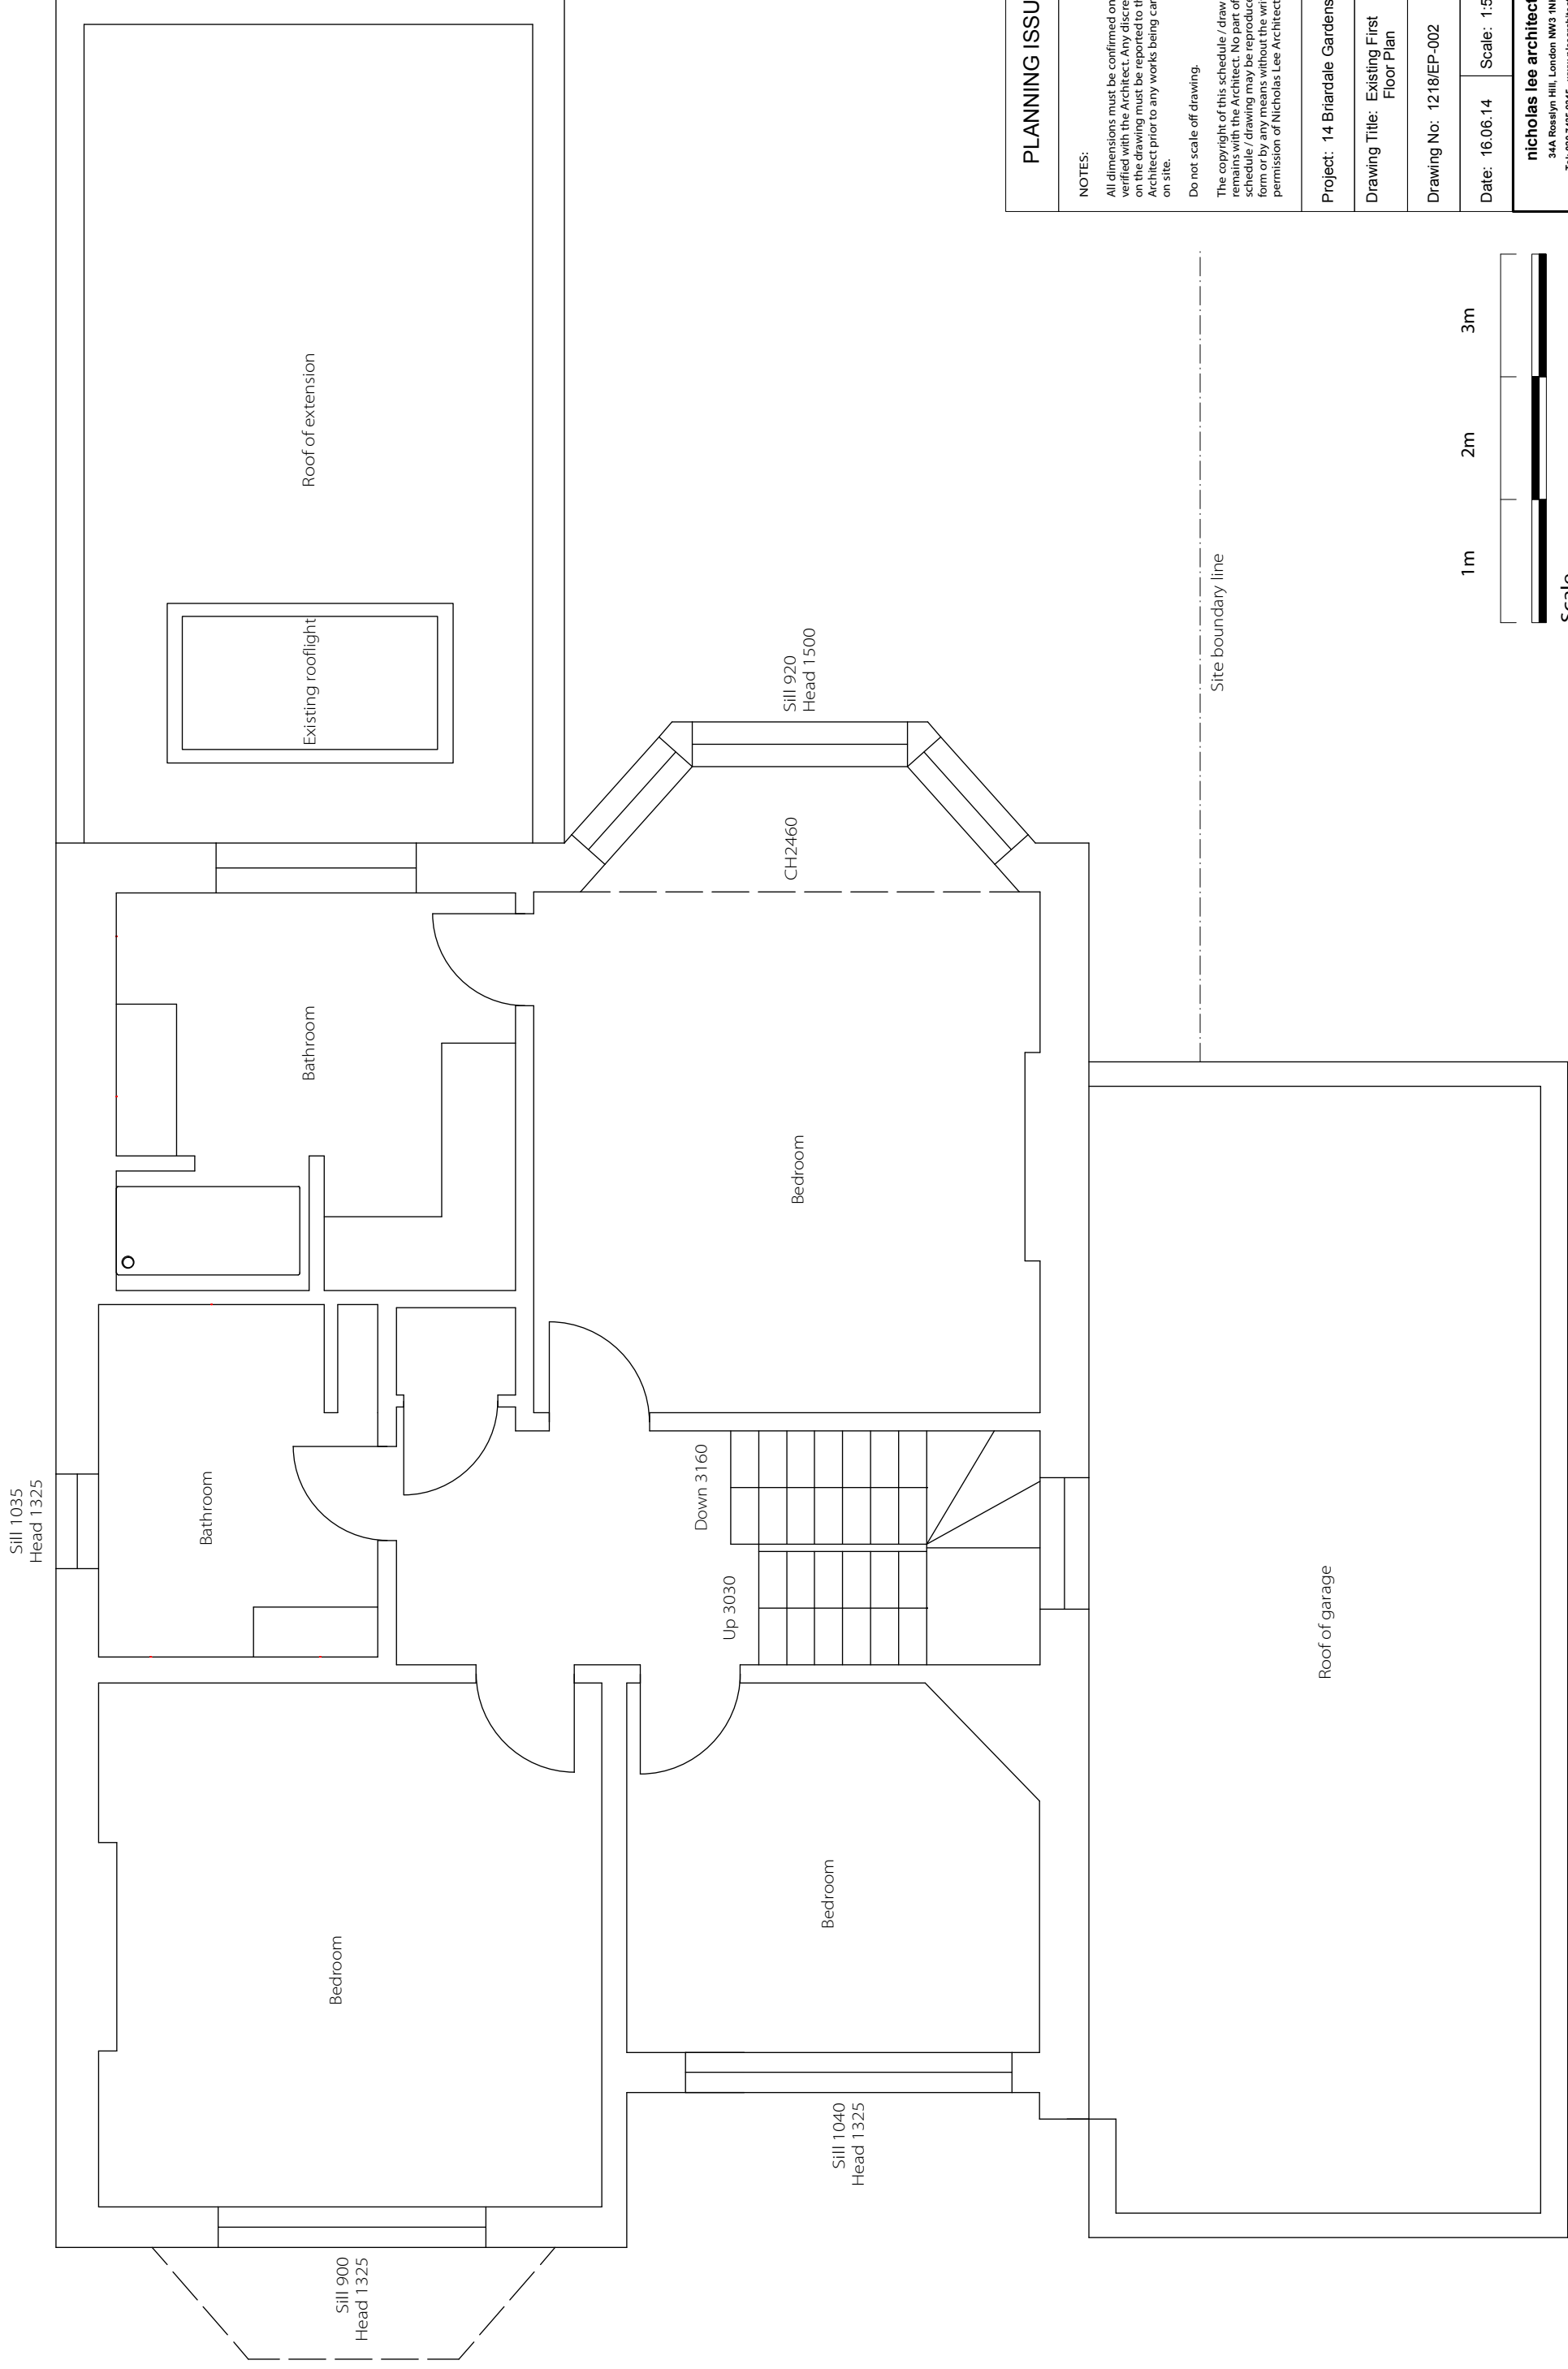

PLANNING ISSUE

NOTES:

All dimensions must be confirmed on site and verified with the Architect. Any discrepancies on the drawing must be reported to the Architect prior to any works being carried out on site.

Do not scale off drawing.

The copyright of this schedule / drawing remains with the Architect. No part of this schedule / drawing may be reproduced in any form or by any means without the written permission of Nicholas Lee Architects.

Project: 14 Briardale Gardens

Drawing Title: Existing First Floor Plan

Drawing No: 1218/EP-002

Date: 16.06.14

Scale: 1:50 @ A3

nicholas lee architects

34A Rosalyn Hill, London NW3 1NH
Tel: 020 7458 9315 www.nleearchitects.com