



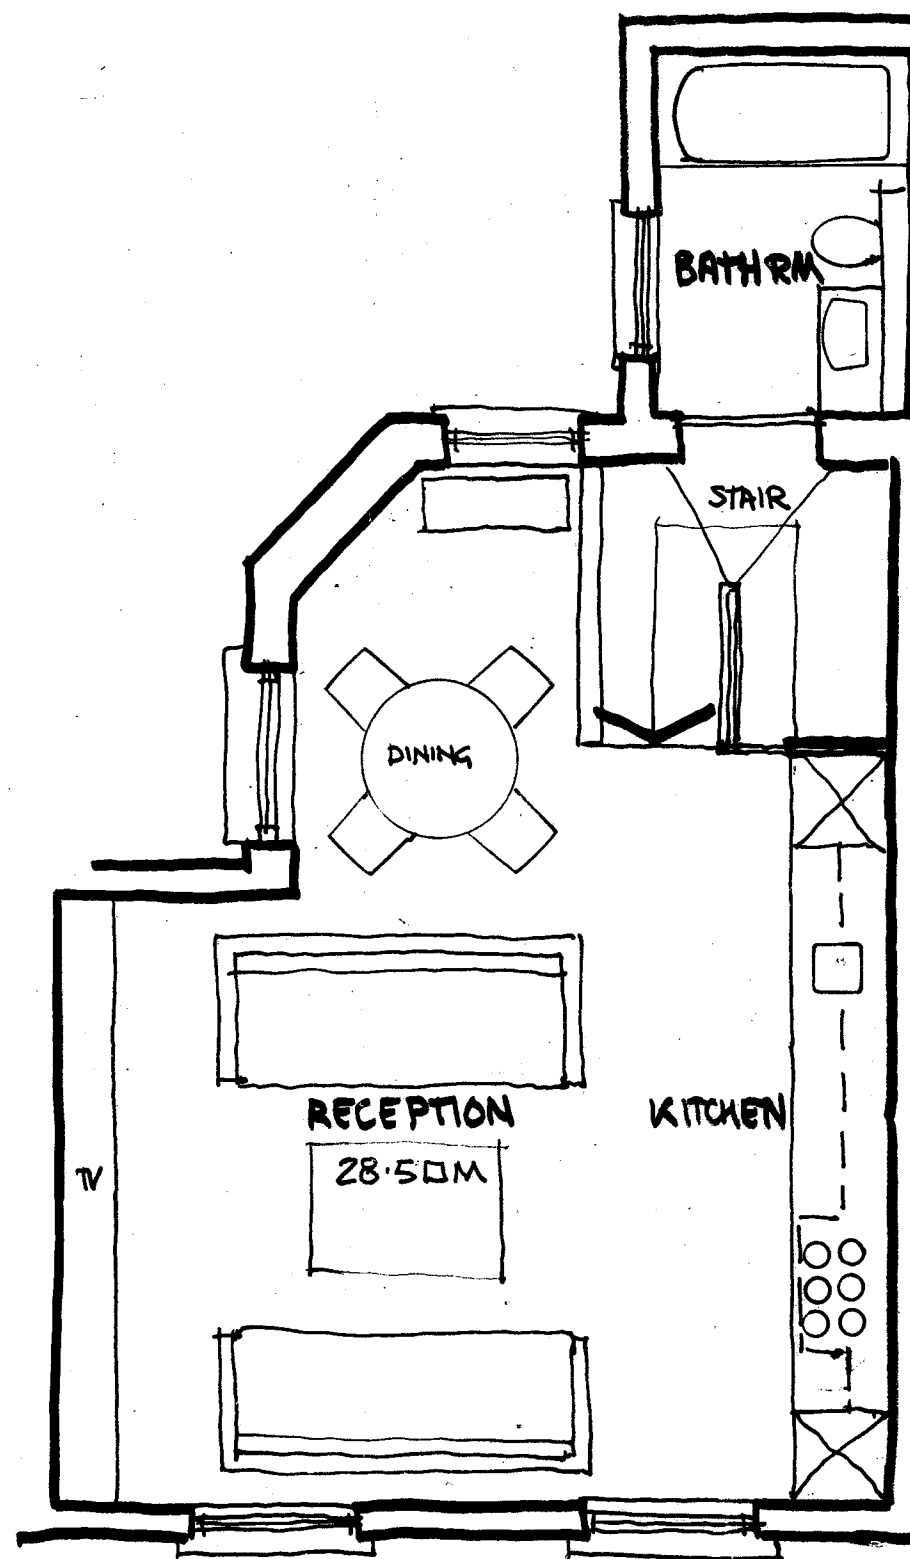


48 GOODGE STREET
 LONDON W1T 4 LX
 PROPOSED FLOOR PLAN
 SCALE 1:50 JULY 14
 DWNG 1896/11

THIRD FLOOR PLAN

transformation

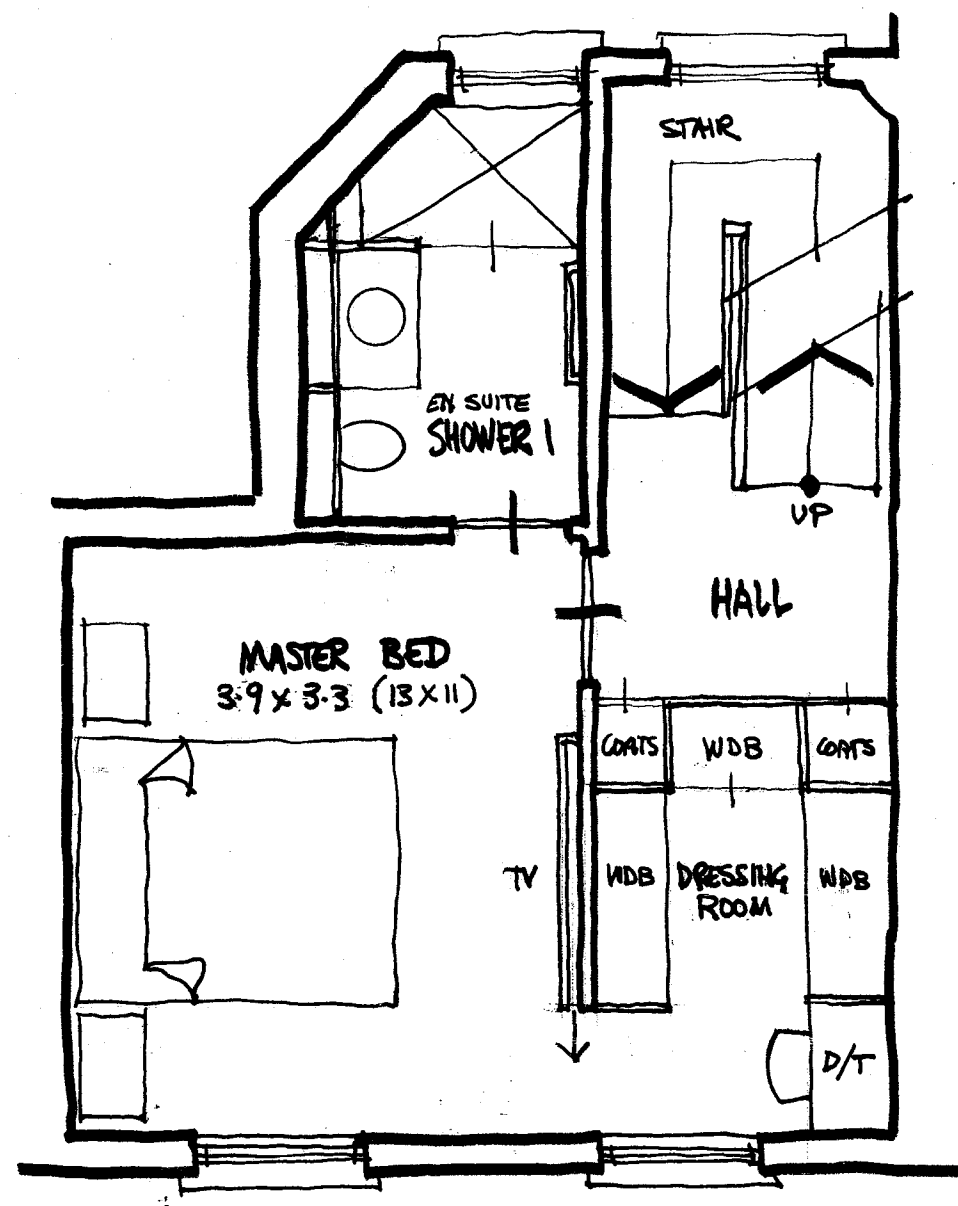

FIRST FLOOR PLAN

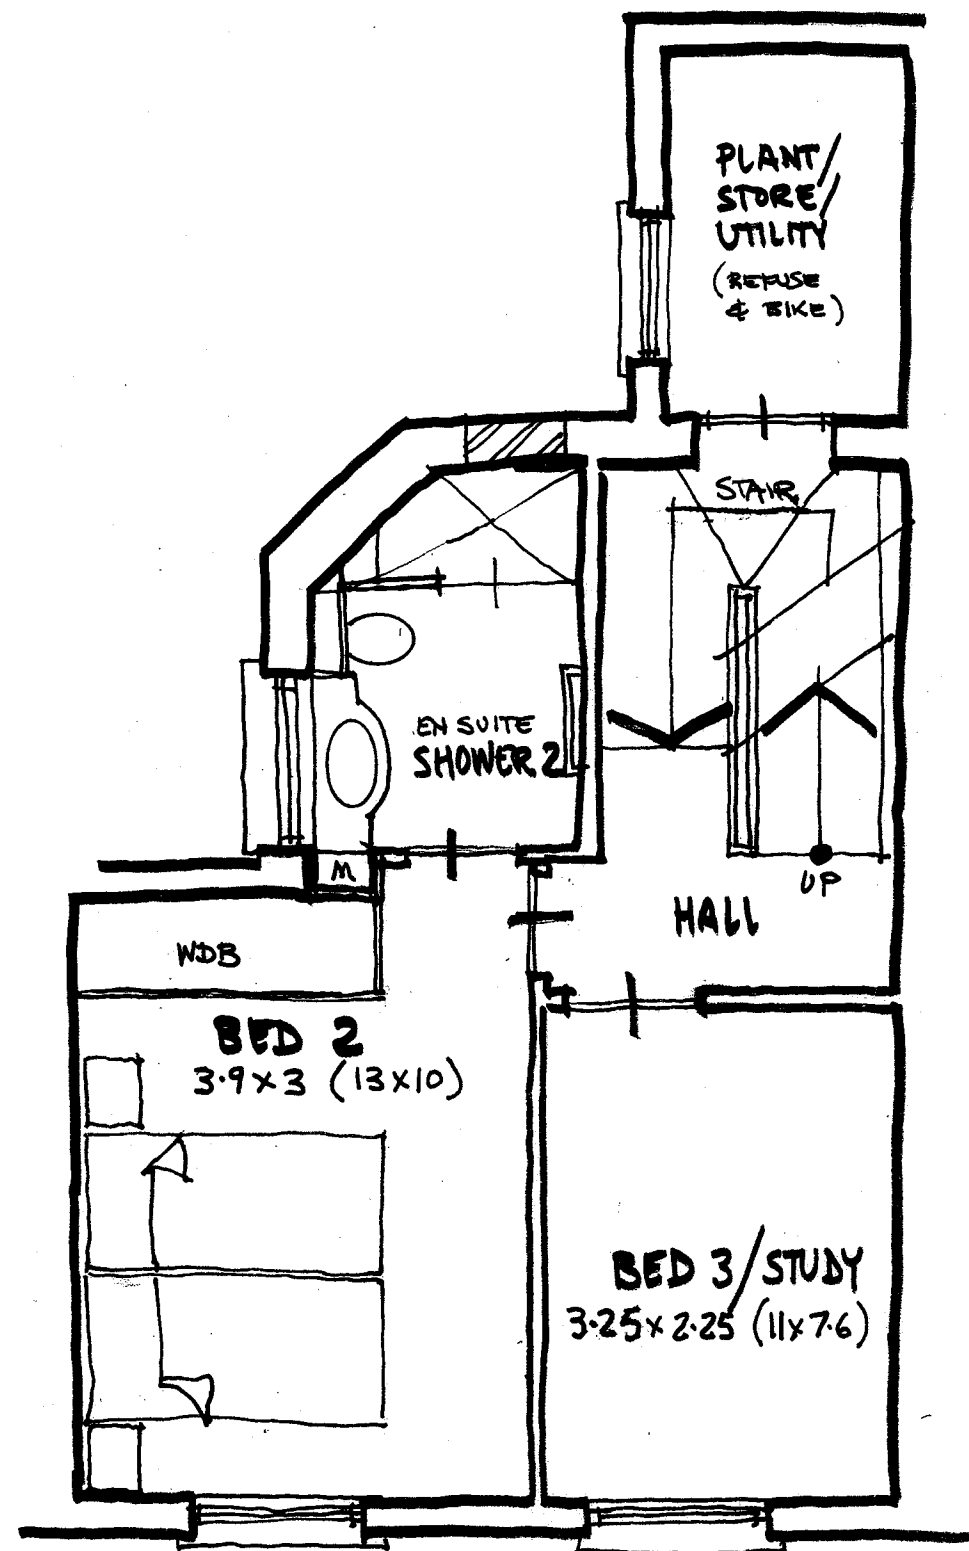

SECOND FLOOR PLAN

48 GOODGE STREET
LONDON W1T 4LX
PROPOSED FLOOR PLANS
SCALE 1:50 JULY '14
DWNG 1896/10

transformation