


basement existing plan

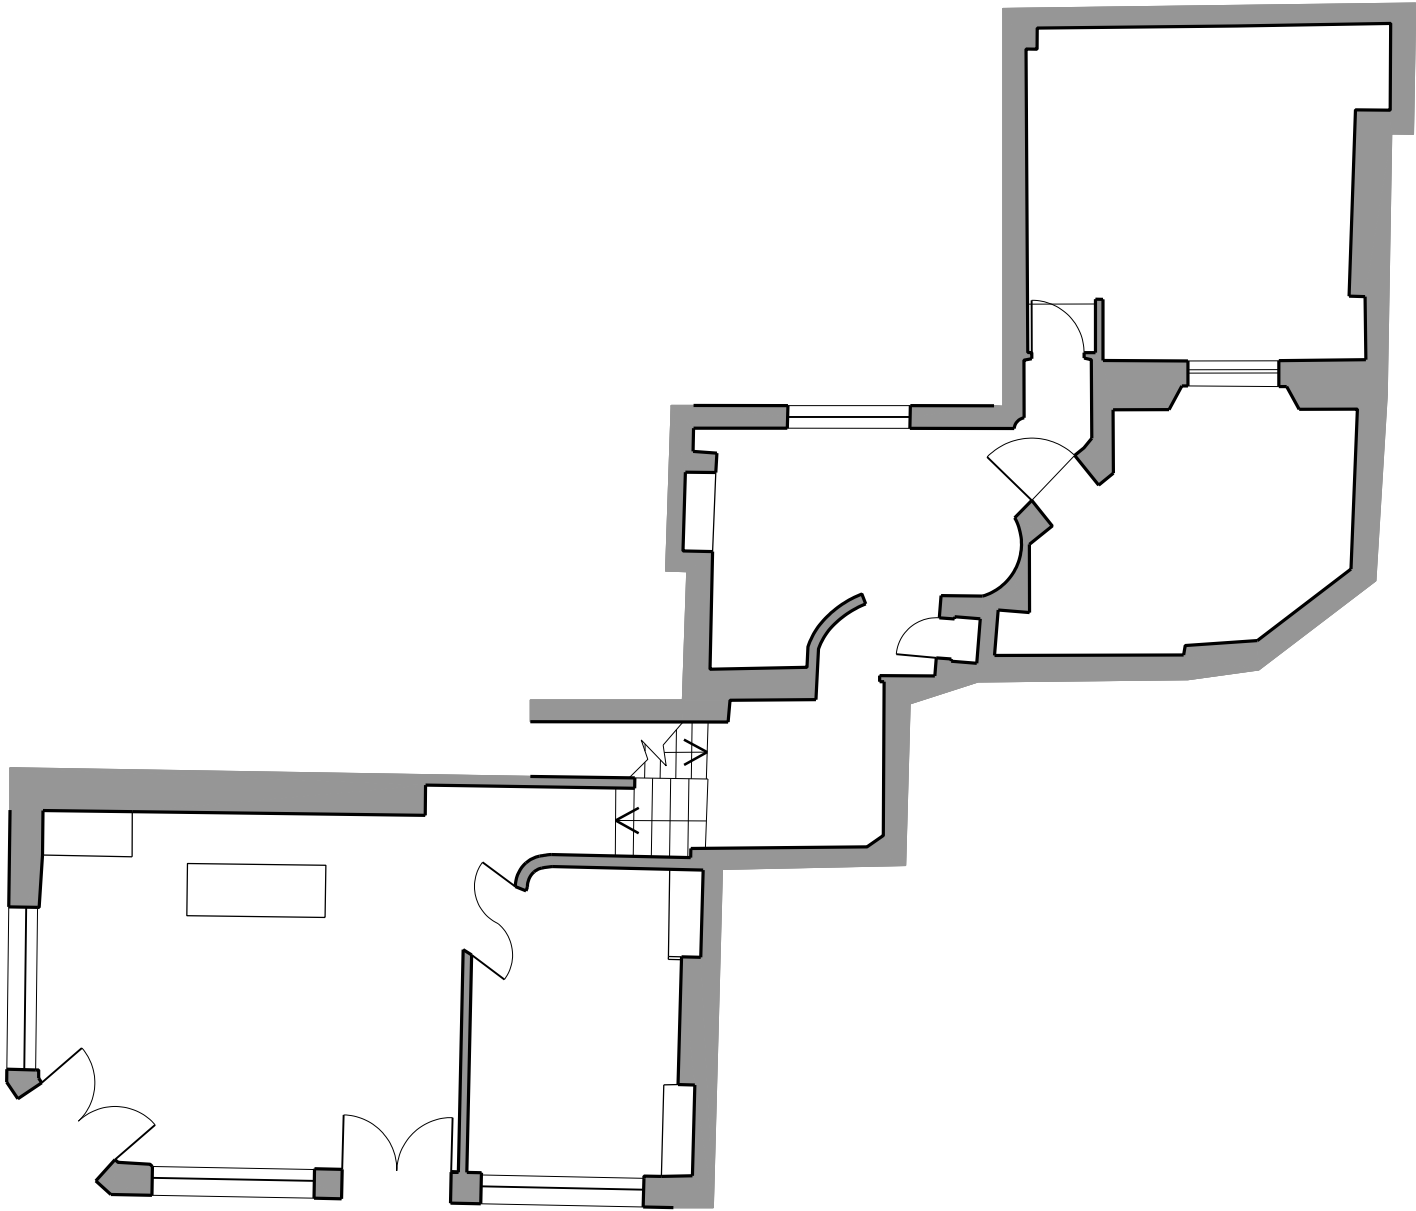

ground floor existing plan

Rev	Notes	Date

- all dimensions are to be checked on site and any discrepancies reported to the architect
- architect to be informed of any additional information required
- do not scale this drawing

PLANNING



**WORKS**  
ARCHITECTURE

16 UPPER MONTAGU STREET  
LONDON W1H 2AN  
020 7224 8750  
WWW.WORKSARCHITECTURE.COM

Project:  
goodge place

Title:  
existing floor plans

Date:  
21.07.14

Drawn:  
js

Scale:  
1:100@a3  
1:50@a1

Drawing  
Number:  
pl x 001

Revision: