


basement plan

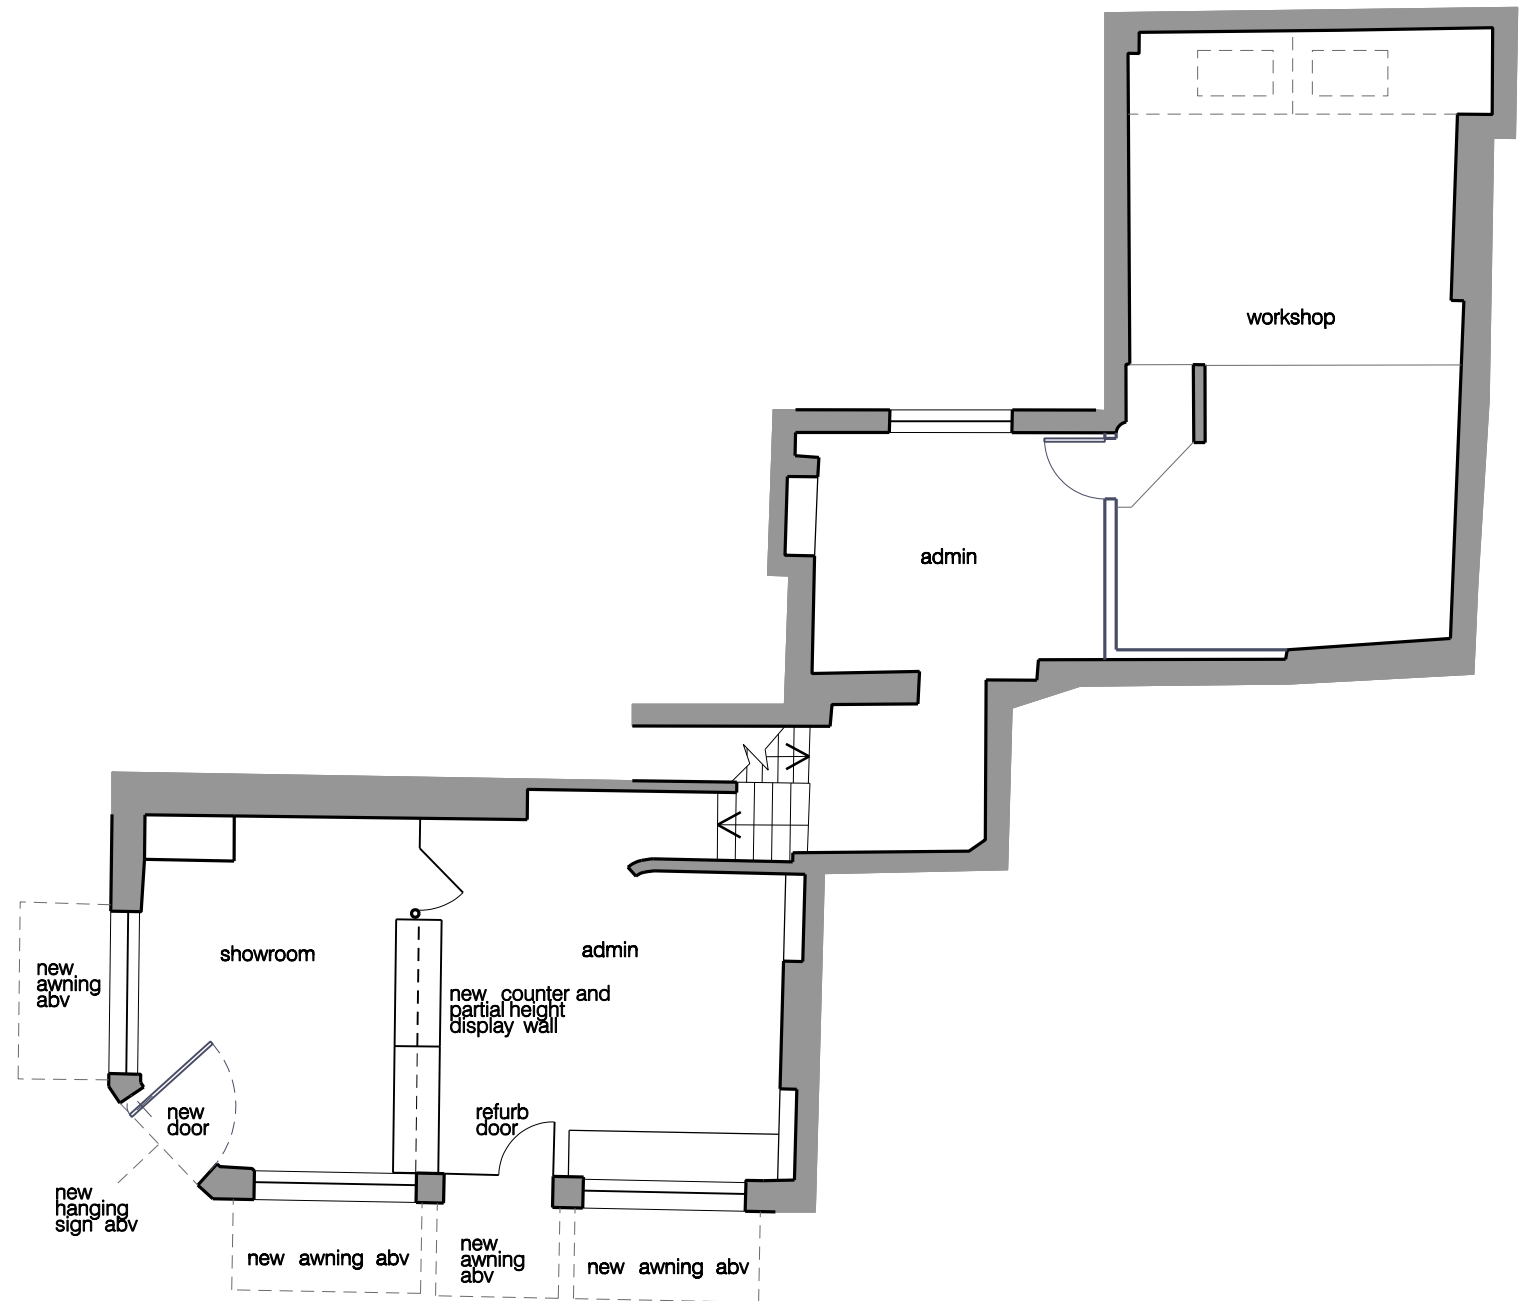

ground floor plan

- redecorate throughout ground floor exterior
- new glazed brick panels below windows
- reinstate fascia with signs above windows

Rev	Notes	Date

- all dimensions are to be checked on site and any discrepancies reported to the architect
 - architect to be informed of any additional information required
 - do not scale this drawing

PRELIMINARY



WORKS ARCHITECTURE 16 UPPER MONTAGU STREET LONDON W1H 2AH 020 7224 8750 WWW.WORKSARCHITECTURE.COM		Project: goodge place		
		Title: proposed floor plans		
Date: 21.07.14	Drawn: js	Scale: 1:100@a3 1:50@a1	Drawing Number: pl 101	Revision: