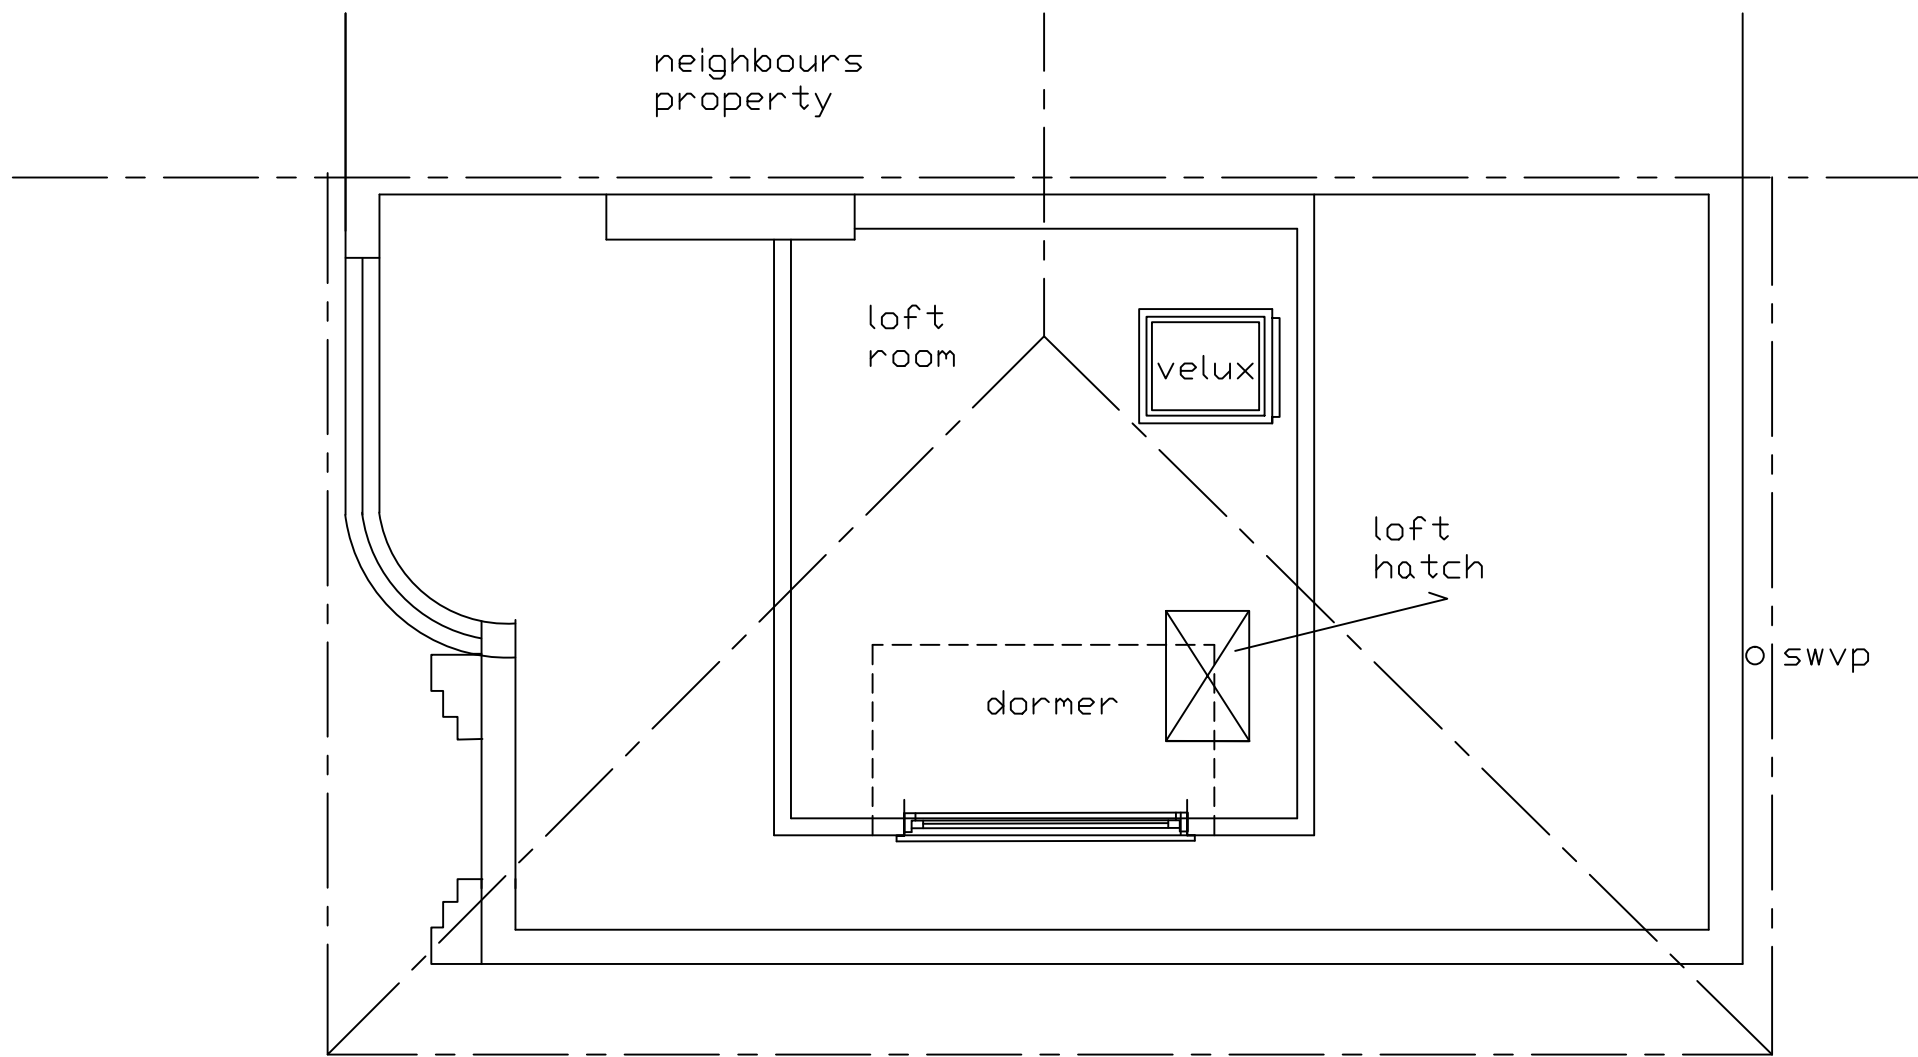


A3 PAPER

Existing Second Floor Plan

SCALE

JAC Associates
Property Consultants

Mob: 07779 653101

Project

93 Parkhill Road
London
NW3 2XY

Client

Mr
Tel:

Drawing Title

Proposed Extension

Drawing Number

parkhillrd-93 / 4
existing second

Scale	Date
1 : 50	16-07-14

All dimensions and information contained in these plans should be checked on site and with the Local Authority prior to commencing any building works. The works may also be covered by the Town and Country Planning Acts, Building Acts and The Party Wall Act. No works should be commenced prior to obtaining all necessary consents.