

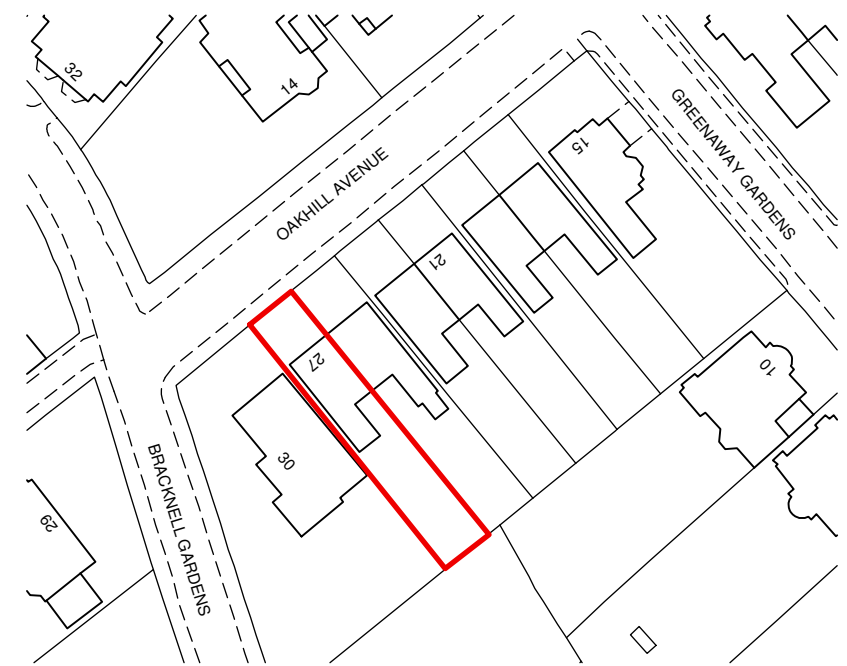


BLOCK PLAN scale 1:500

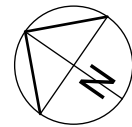

LOCATION PLAN scale 1:1250

 

client: Mr & Mrs M. Kaplan

project: 27 Oakhill Avenue (flat 1)  
London  
NW3 7RD


scale: 1:100 @ A3

date: Mar 2014

drawn: MW


drawing title: Premises as Existing

drawing no: 14-011-01 (sheet 1 of 3)

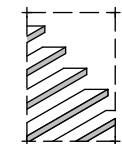


the basement  
design studio

Suite 17, Maple Court, Grove Park, White Waltham. SL6 3LW  
tel: 01628 826066 www.basementdesignstudio.co.uk

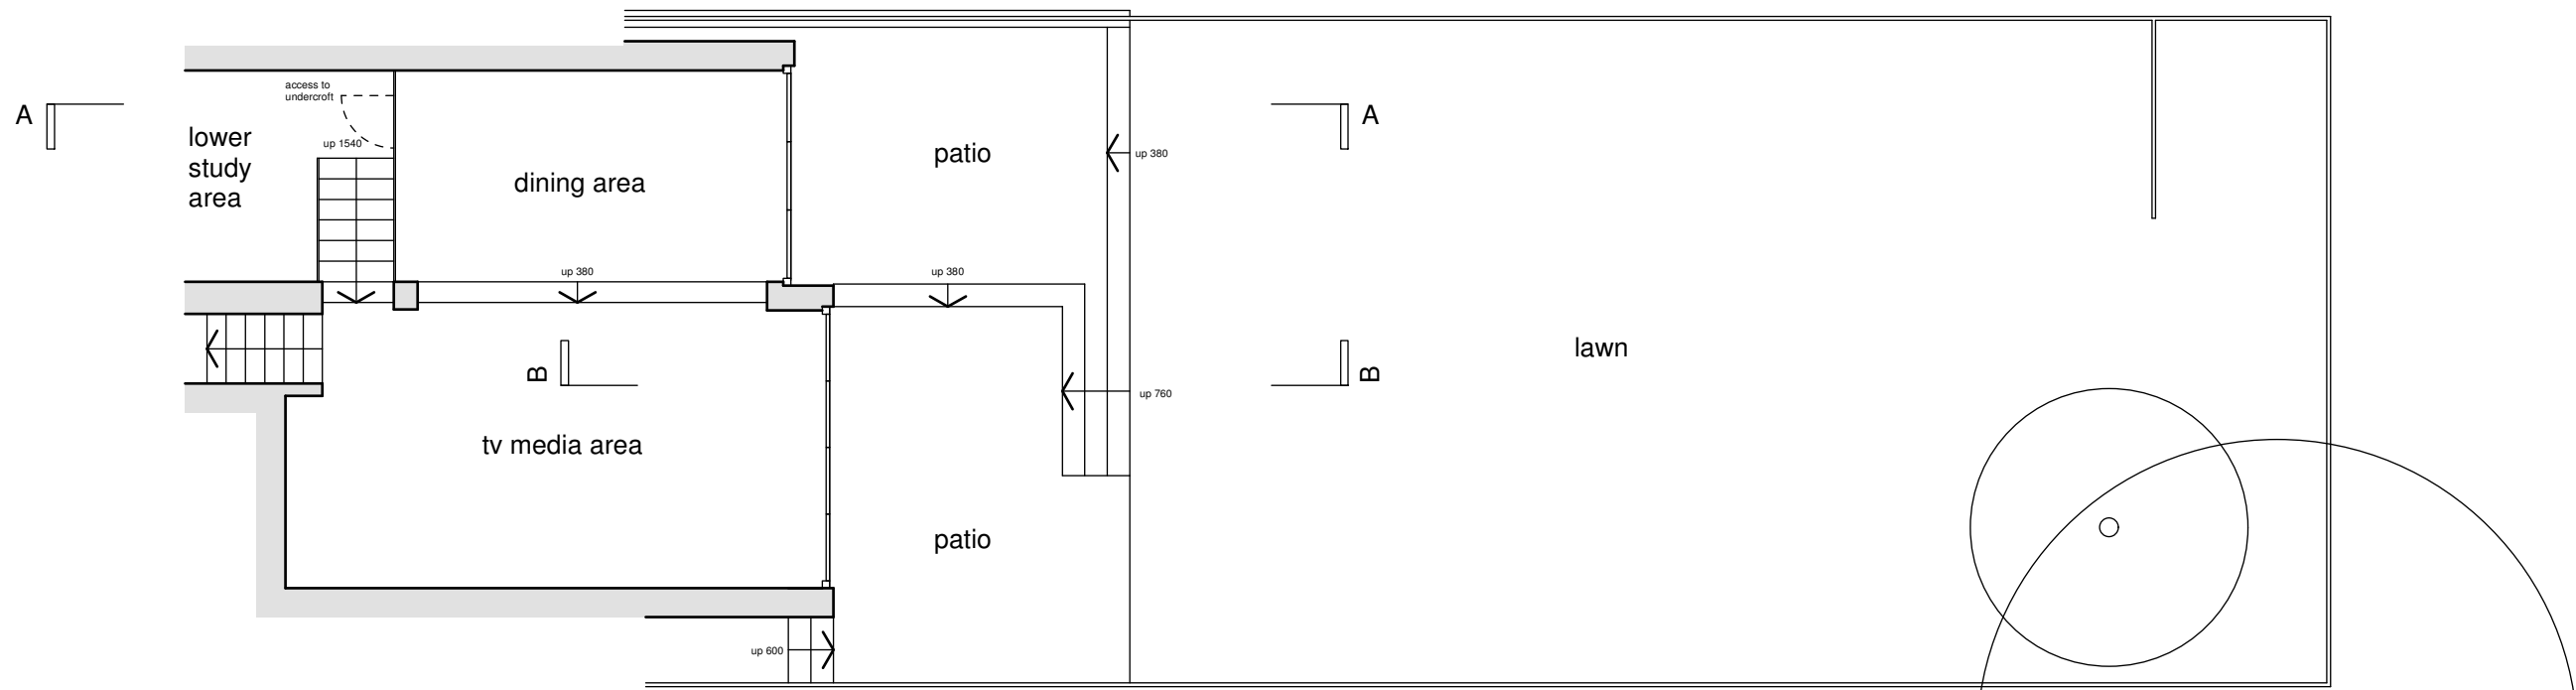

GROUND FLOOR PLAN - as existing

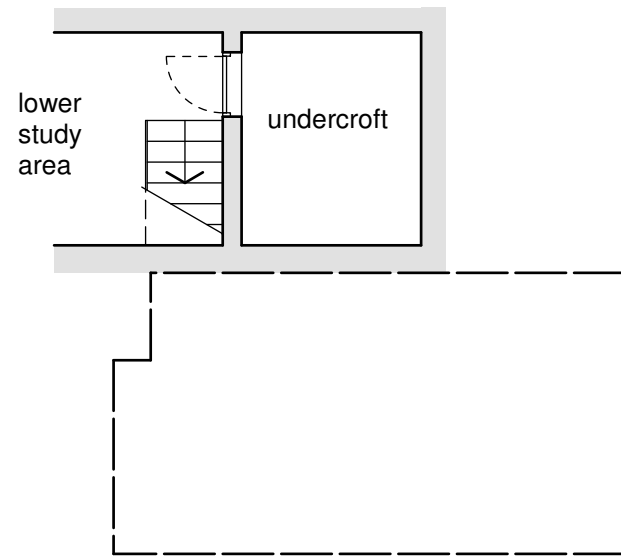

LOWER AREA - as existing



client: Mr & Mrs M. Kaplan

project: 27 Oakhill Avenue (flat 1)  
London  
NW3 7RD


scale: 1:100 @ A3

date: Mar 2014

drawn: MW


drawing title: Premises as Existing

drawing no: 14-011-01 (sheet 2 of 3)

 


the basement  
design studio


Suite 17, Maple Court, Grove Park, White Waltham. SL6 3LW  
tel: 01628 826066 www.basementdesignstudio.co.uk

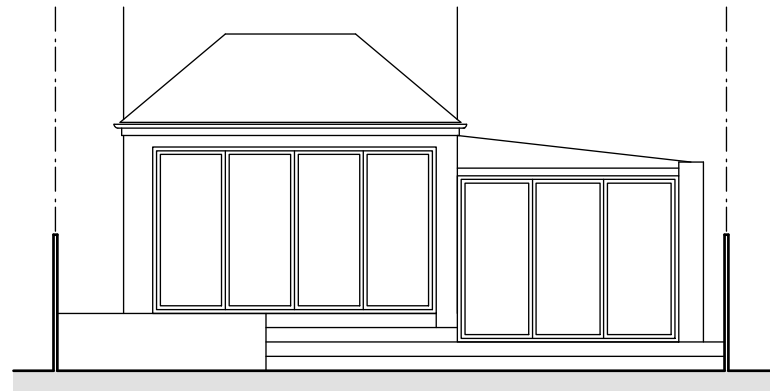


REAR ELEVATION as existing

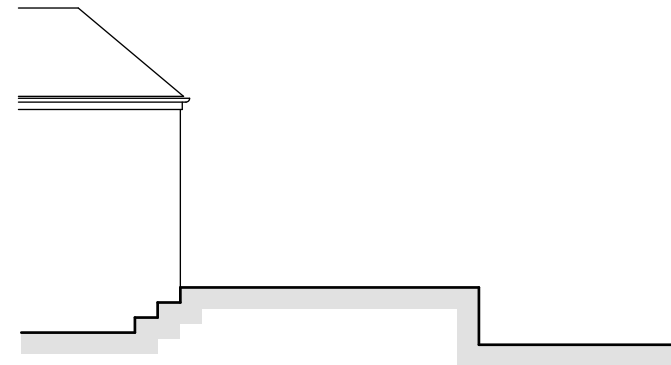


SIDE ELEVATION as existing

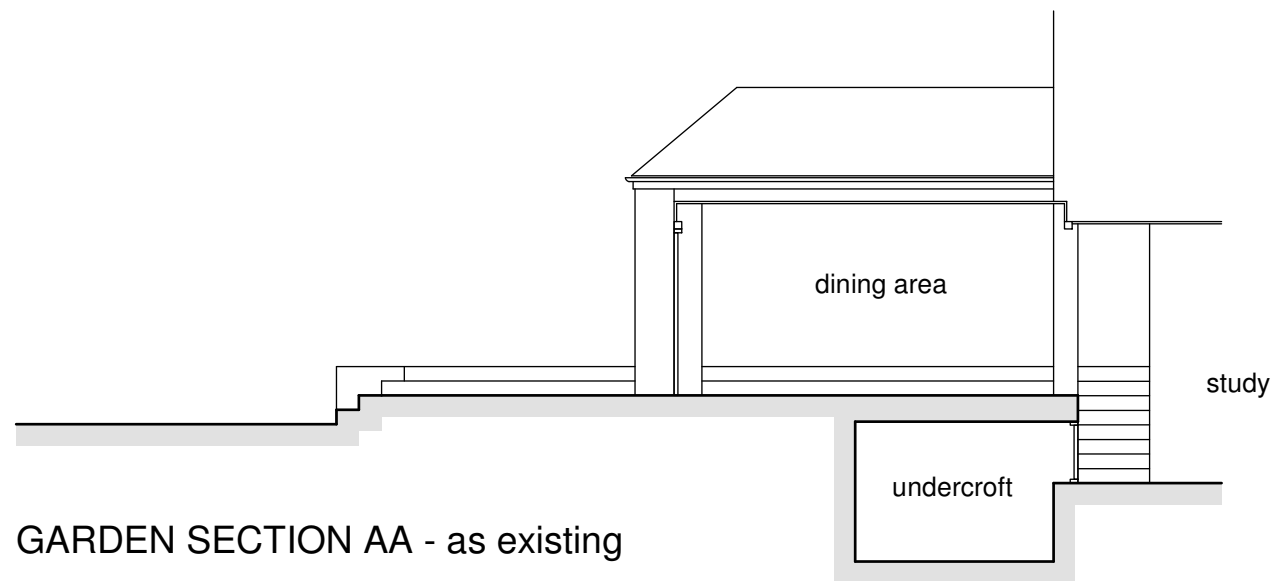


GARDEN SECTION AA - as existing

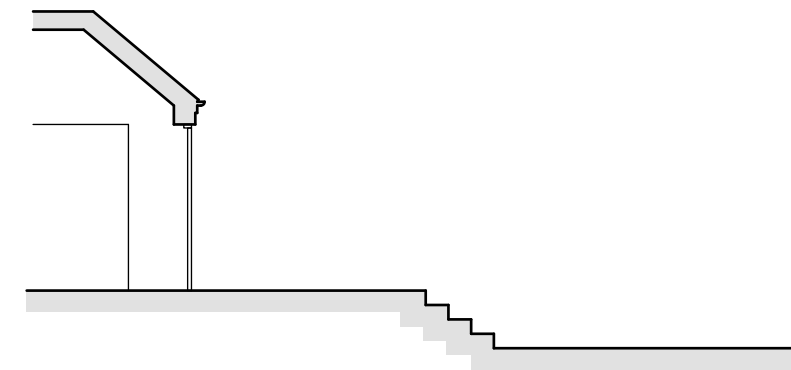

SECTION BB - as existing

 
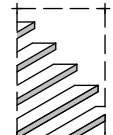
<p>client: Mr &amp; Mrs M. Kaplan</p>	<p>project: 27 Oakhill Avenue (flat 1) London NW3 7RD</p>	<p>scale: 1:100 @ A3 date: Mar 2014 drawn: MW</p>	<p>drawing title: Premises as Existing drawing no: 14-011-01 (sheet 3 of 3)</p>	 <p>the basement design studio Suite 17, Maple Court, Grove Park, White Waltham. SL6 3LW tel: 01628 826066 www.basementdesignstudio.co.uk</p>
---------------------------------------	---	---	---	--