



ground floor plan

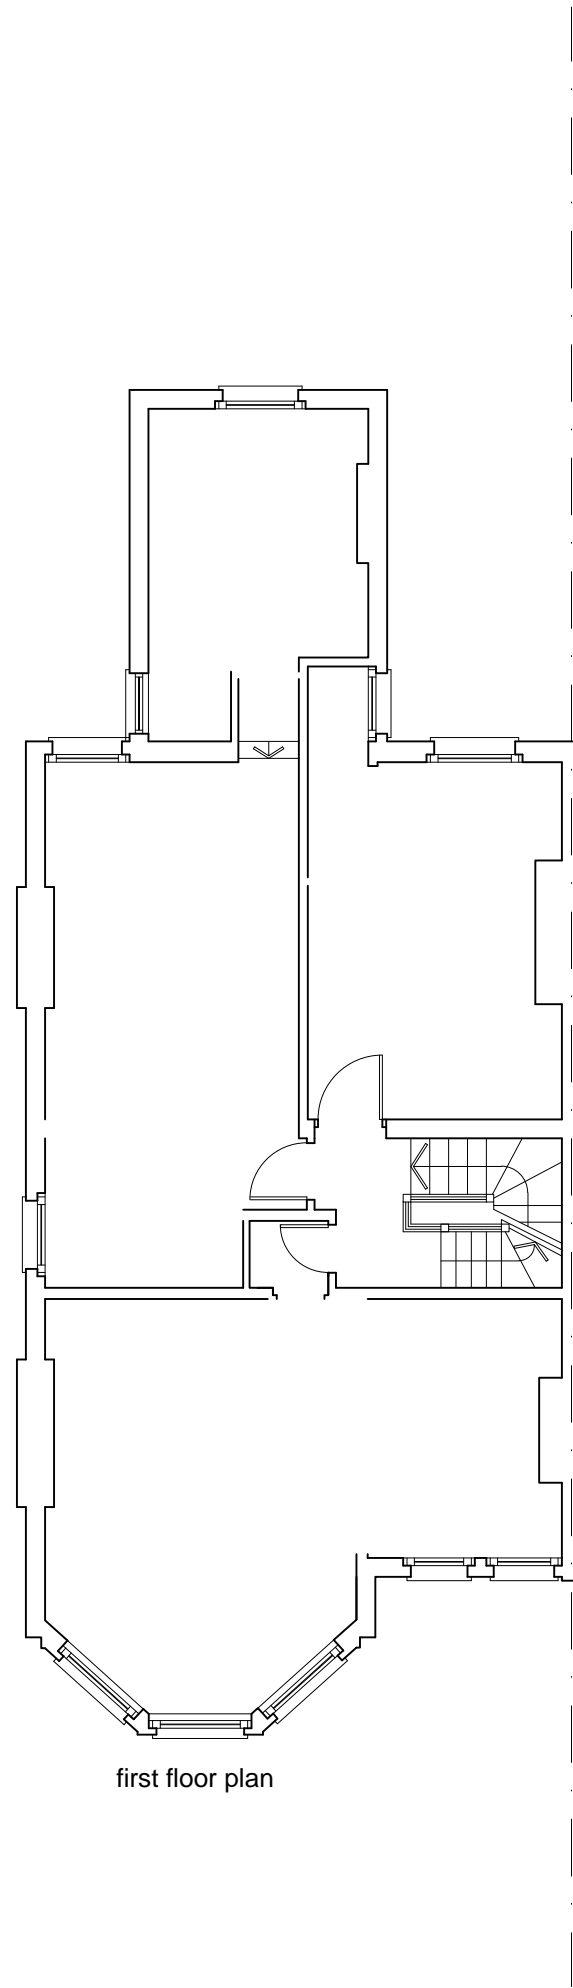

first floor plan

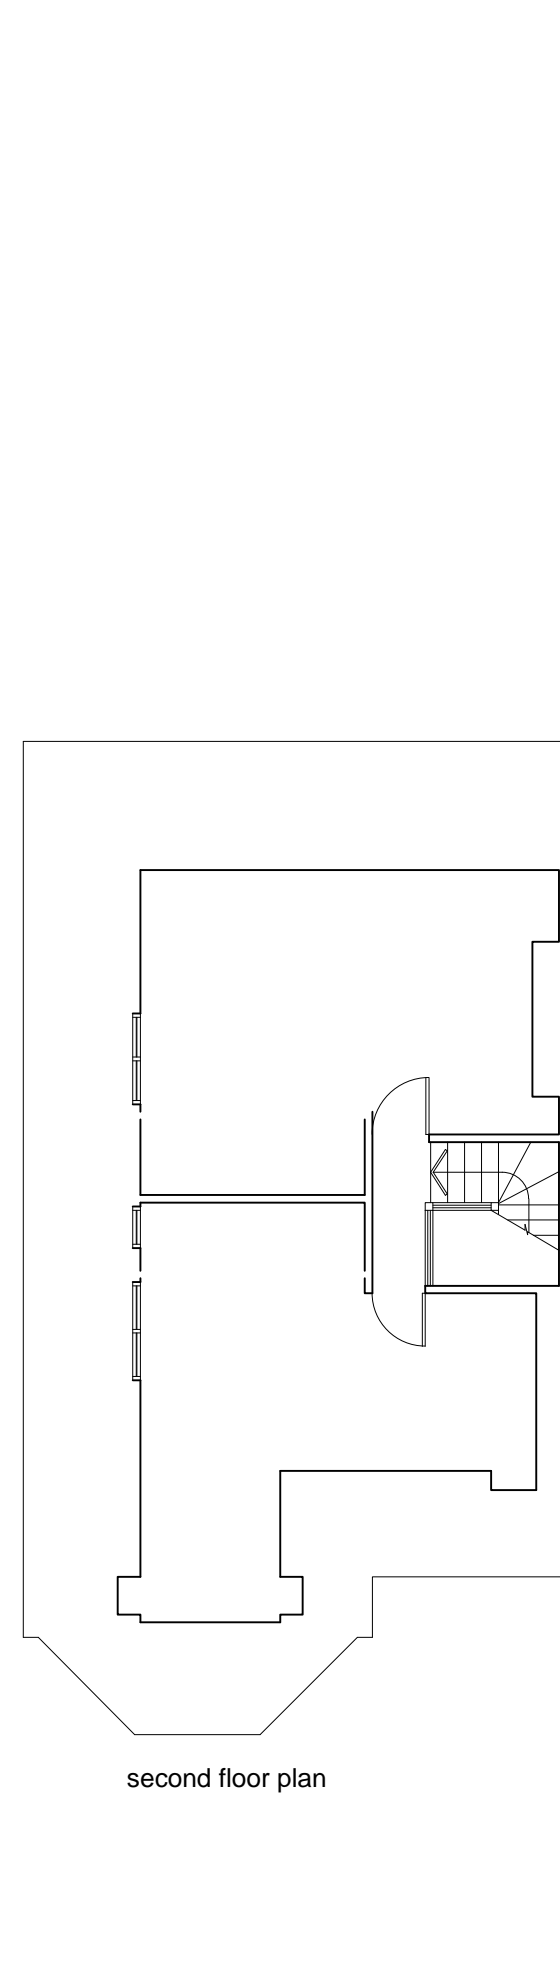

second floor plan

No	Revision	Date
----	----------	------

Do not scale this drawing: work to figured dimensions and against dimensions on site

Report any discrepancies immediately to the architect

Job Title

**15 Rondu Road London NW2 3HB
FLAT 2**

date: July 2014 scale 1:100@A3 drawing number: **15 RR 102**

Harrison Architects 36 Nightingale Lane London N8 7QU
Tel: 020 8348 5919 Fax: 020 8348 3141 e-mail: magda@harrisonarchitects.co.uk