



Contractors are to check all levels and dimensions before work is put in hand, and any discrepancies are to be referred to the architects

REV	DATE	DESCRIPTION	DWN	CHKD

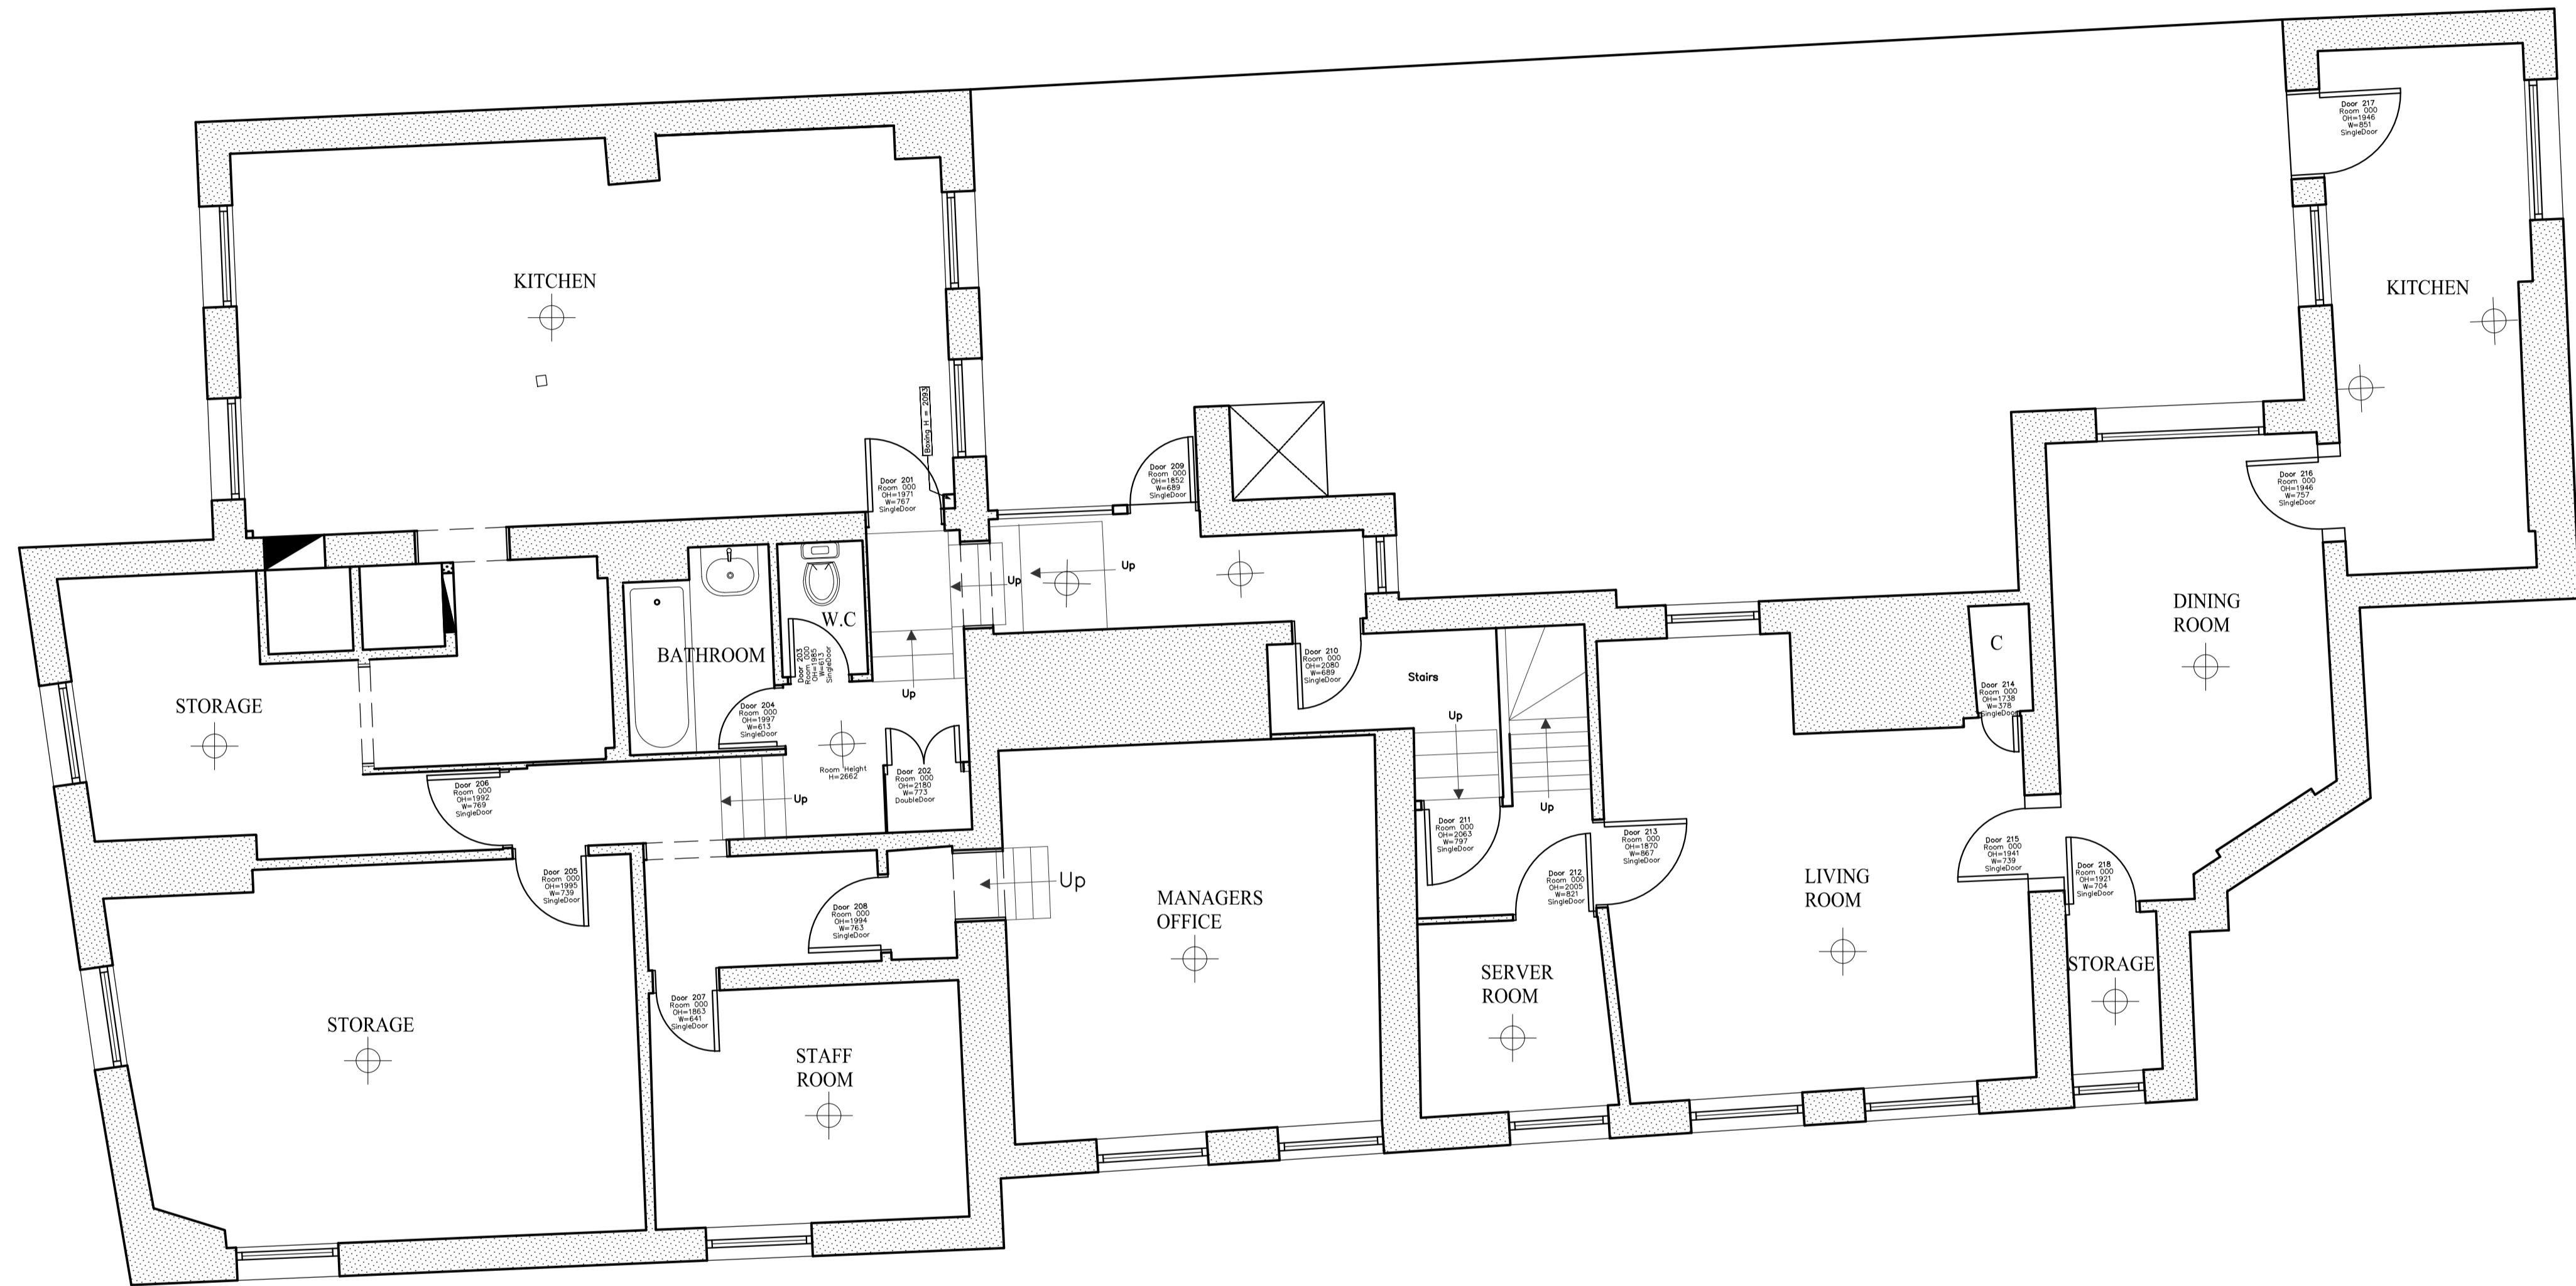

EXISTING FIRST FLOOR PLAN

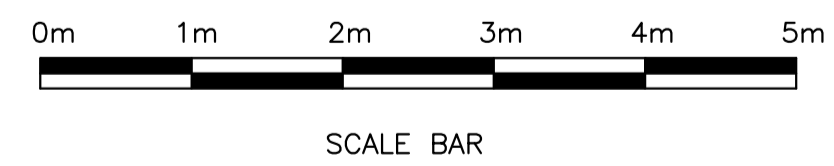

Architects + Interior Designers Limited
 123 NEW LONDON ROAD, CHELMSFORD,
 ESSEX. CM2 0QT
 TEL: +44 (0) 1245 269755 FAX: +44 (0) 1245 250310
 E-MAIL: admin@lap-architects.co.uk

www.lap-architects.com

project

THE FLASK (PH)
 77 Highgate West Hill, Camden,
 London, N6 6BU

client

**Fuller Smith
 & Turner Plc**

drawing title

Existing First Floor Plan

drawing number 7945/P03	revision -
scale 1:50@ A1	checked
drawn AL	date Jul 09

This drawing is the property of LAP Architects + Interior Designers Ltd. and must not be copied or reproduced in any way in whole or in part without the express permission of LAP Architects + Interior Designers Ltd.