



REAR ELEVATION

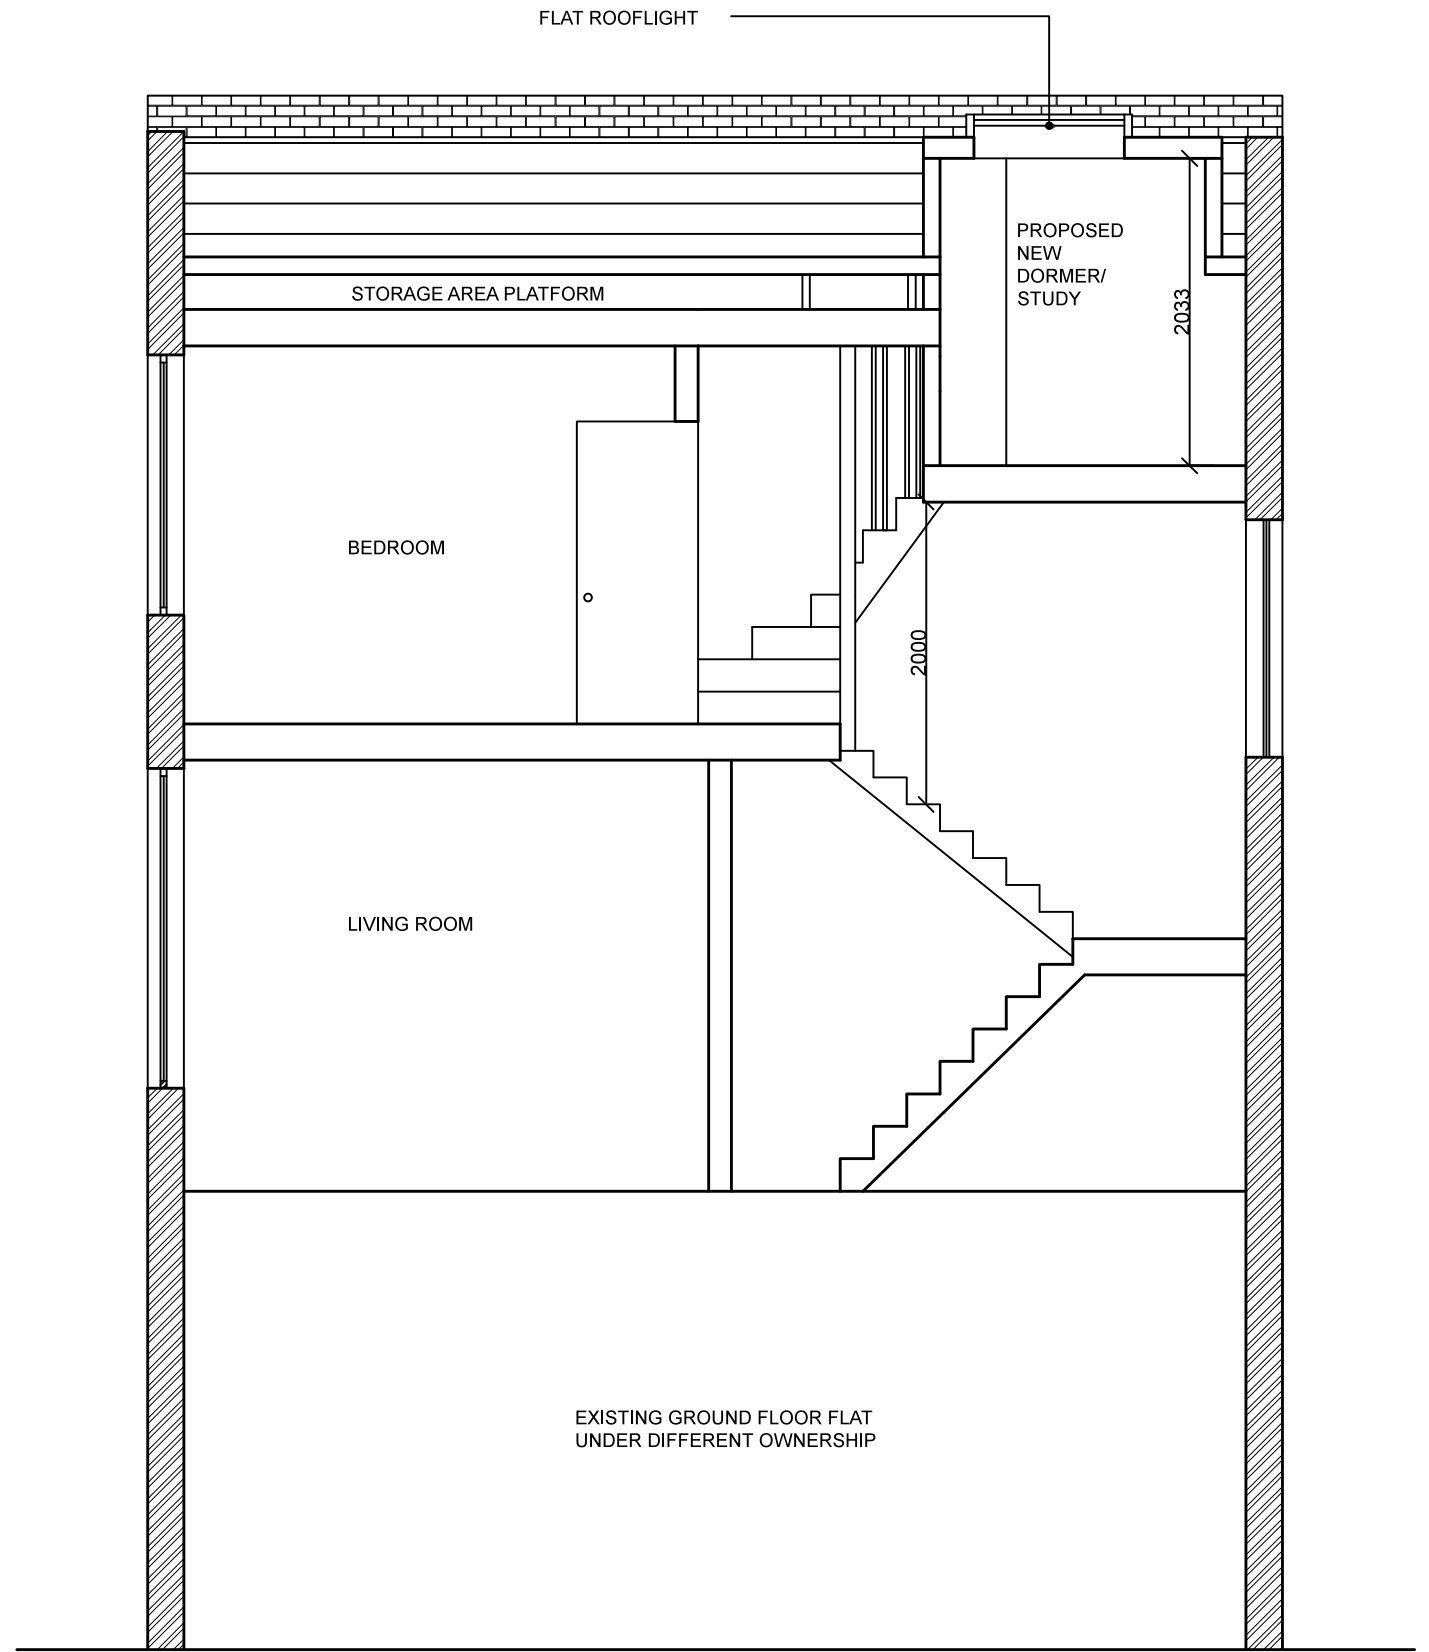

SECTION AA

 

Drawn by:

Project:

47 WILLES ROAD, NW5 3DN

Date:

21/07/2014

Scale @ A3:

1:50 @ A3

Client:

Drawing Title:

PROPOSED REAR ELEVATION, SECTION AA

Revision:

-



MURRAY MACKESON ASSOCIATES
ARCHITECTURE, BUILDING TECHNOLOGY & DESIGN

18 Springcroft Avenue, E2 9JE
www.murraymackeson.com