



----- Site Boundary

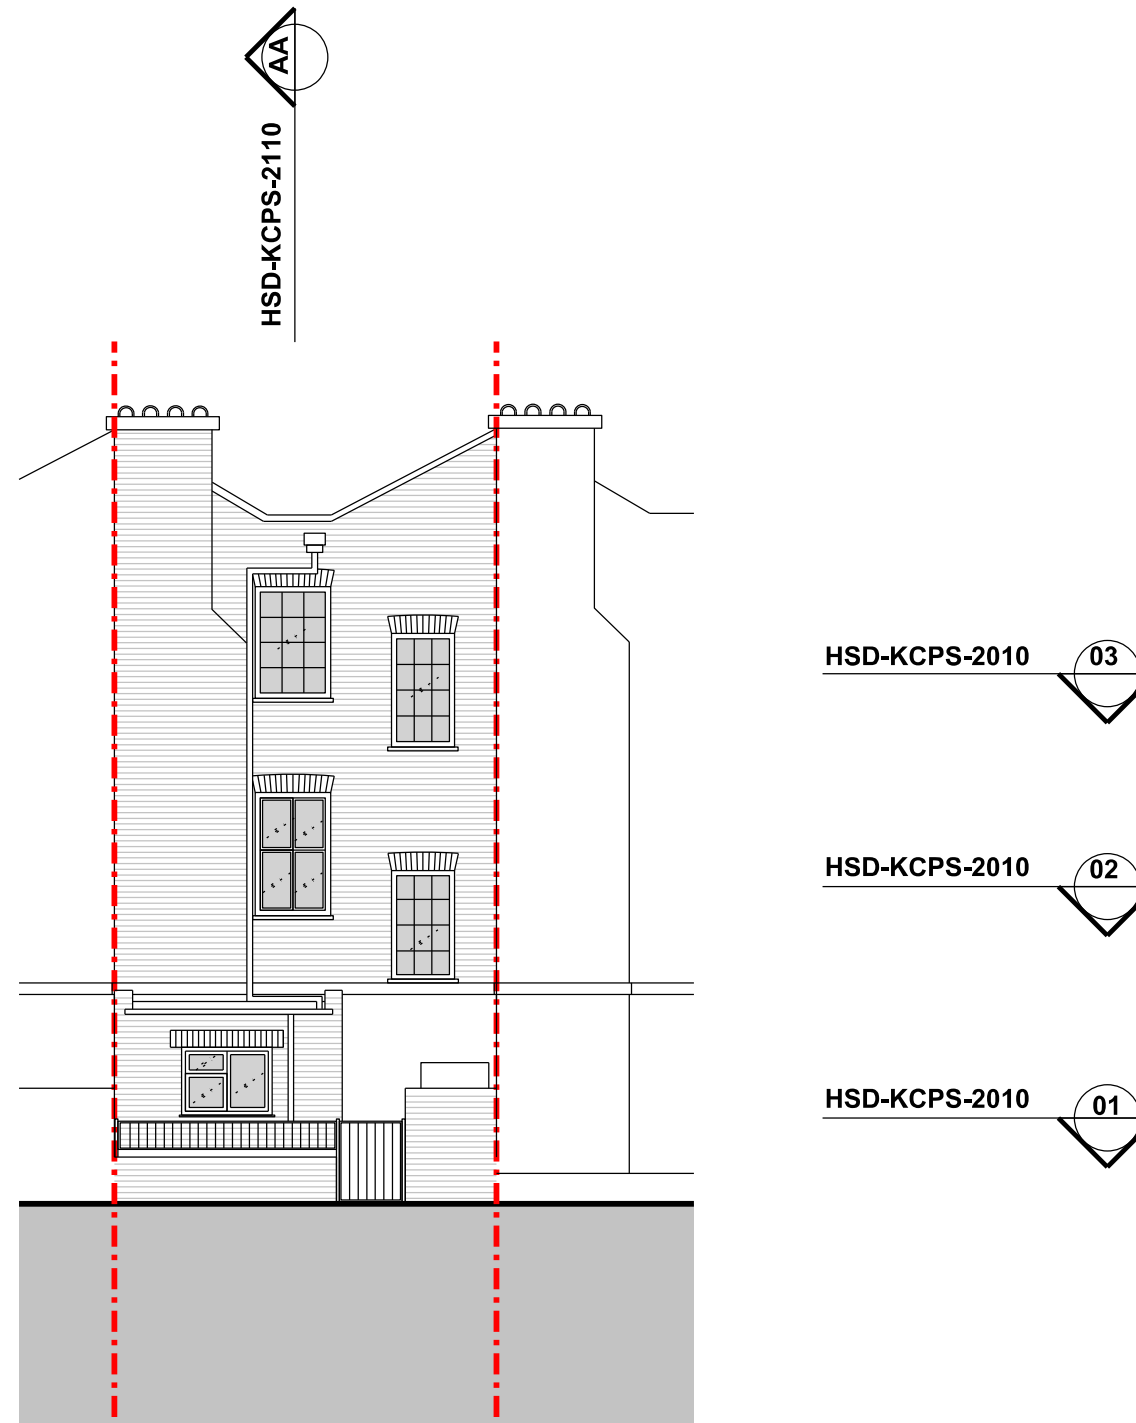

Rear Elevation

Rev	Date	Description	By	Chkd	Appr
000	May 2014	Outline Proposal	WN	JL	JL
	July 2014	Planning	WN	JL	JL

Do not Scale. Use figured dimensions only. All dimensions to be checked on site.
 All drawings to be read in conjunction with the Engineers' drawings. Any discrepancies between consultants drawings to be reported to the Architect before any work commences.
 The Contractor's attention is drawn to the Health & Safety matters identified in the Health & Safety plan as being potentially hazardous. These items should not be considered as a complete and final list. The Work Package Contractor's normal Health and Safety obligations still apply when undertaking constructional operations both on and off site.

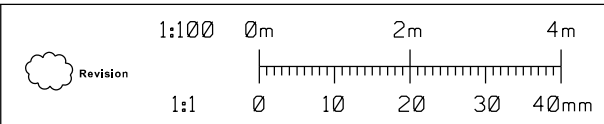

Human Scale Architects
 15 Honor Oak Rise
 London SE20 3DY
 +44 (0) 20 8291 1869 T
 +44 (0) 79 0991 5383 M
 +44 (0) 77 8060 5230 M
 humanscale@outlook.com

Project	7 Penryn Street, Kings Cross			Drawn	WN	Chkd	JL	Appr	JL	
Title	General Arrangement Existing Rear Elevation									
Date	May 2014	Scale	@A3 1:100	Project no.	HSA-KCPS	2210	Drawing no.	2210	Rev.	D00