
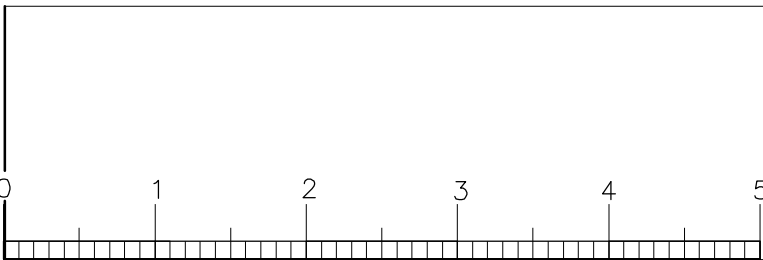


do not scale : all dimensions to be checked on site
 designer to be notified of any discrepancies
 copyright kennedywaddle architectural design

notes

READ IN CONJUNCTION WITH PLANNING
 APPLICATION FOR 88 OAKSHOTT COURT

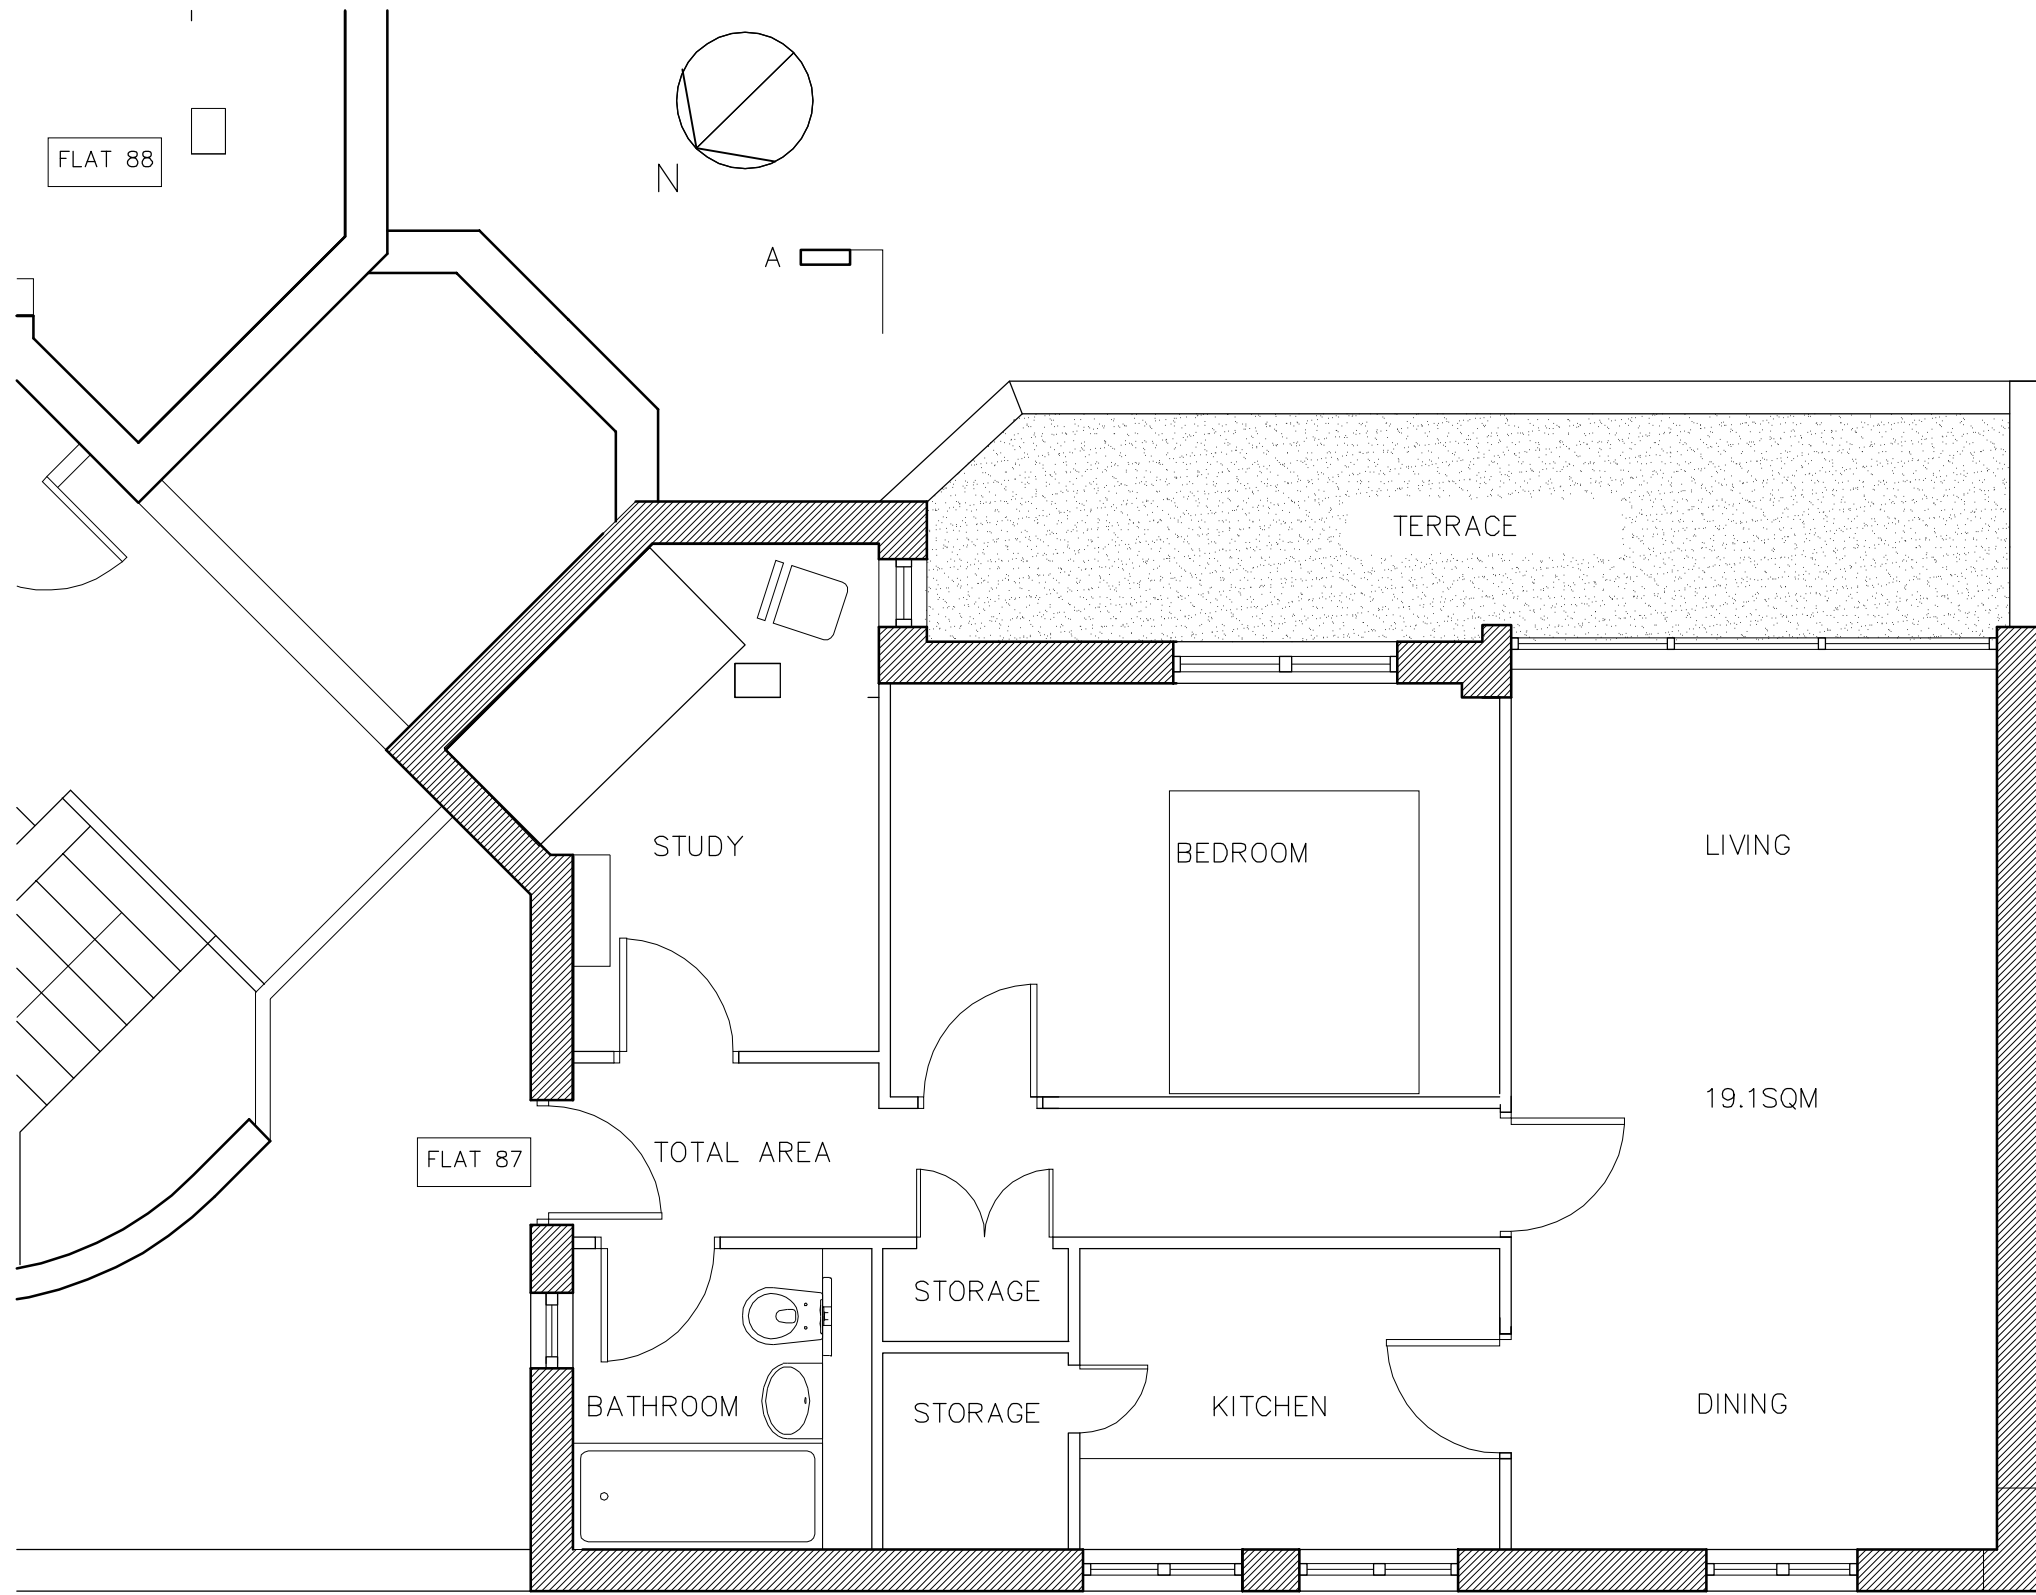

SCALE

Issue	Date	Description	Drawn	Checked
A	17/7/14	ISSUED FOR PLANNING PERMISSION	CT	CR

kennedywaddle architectural design
 24 Tottenham Road,
 London N1 4BZ
 TEL 020 7249 8995

Project 87 OAKSHOTT CRT, POLYGON RD, NW1					
Client C. RICHARDSON					
Title EXISTING 4TH FLOOR PLAN					
Scale 1:50@A3	Date JUN 2014	Job Number KT/NW1/2	Type 100	Drawn Number 001	Issue A