


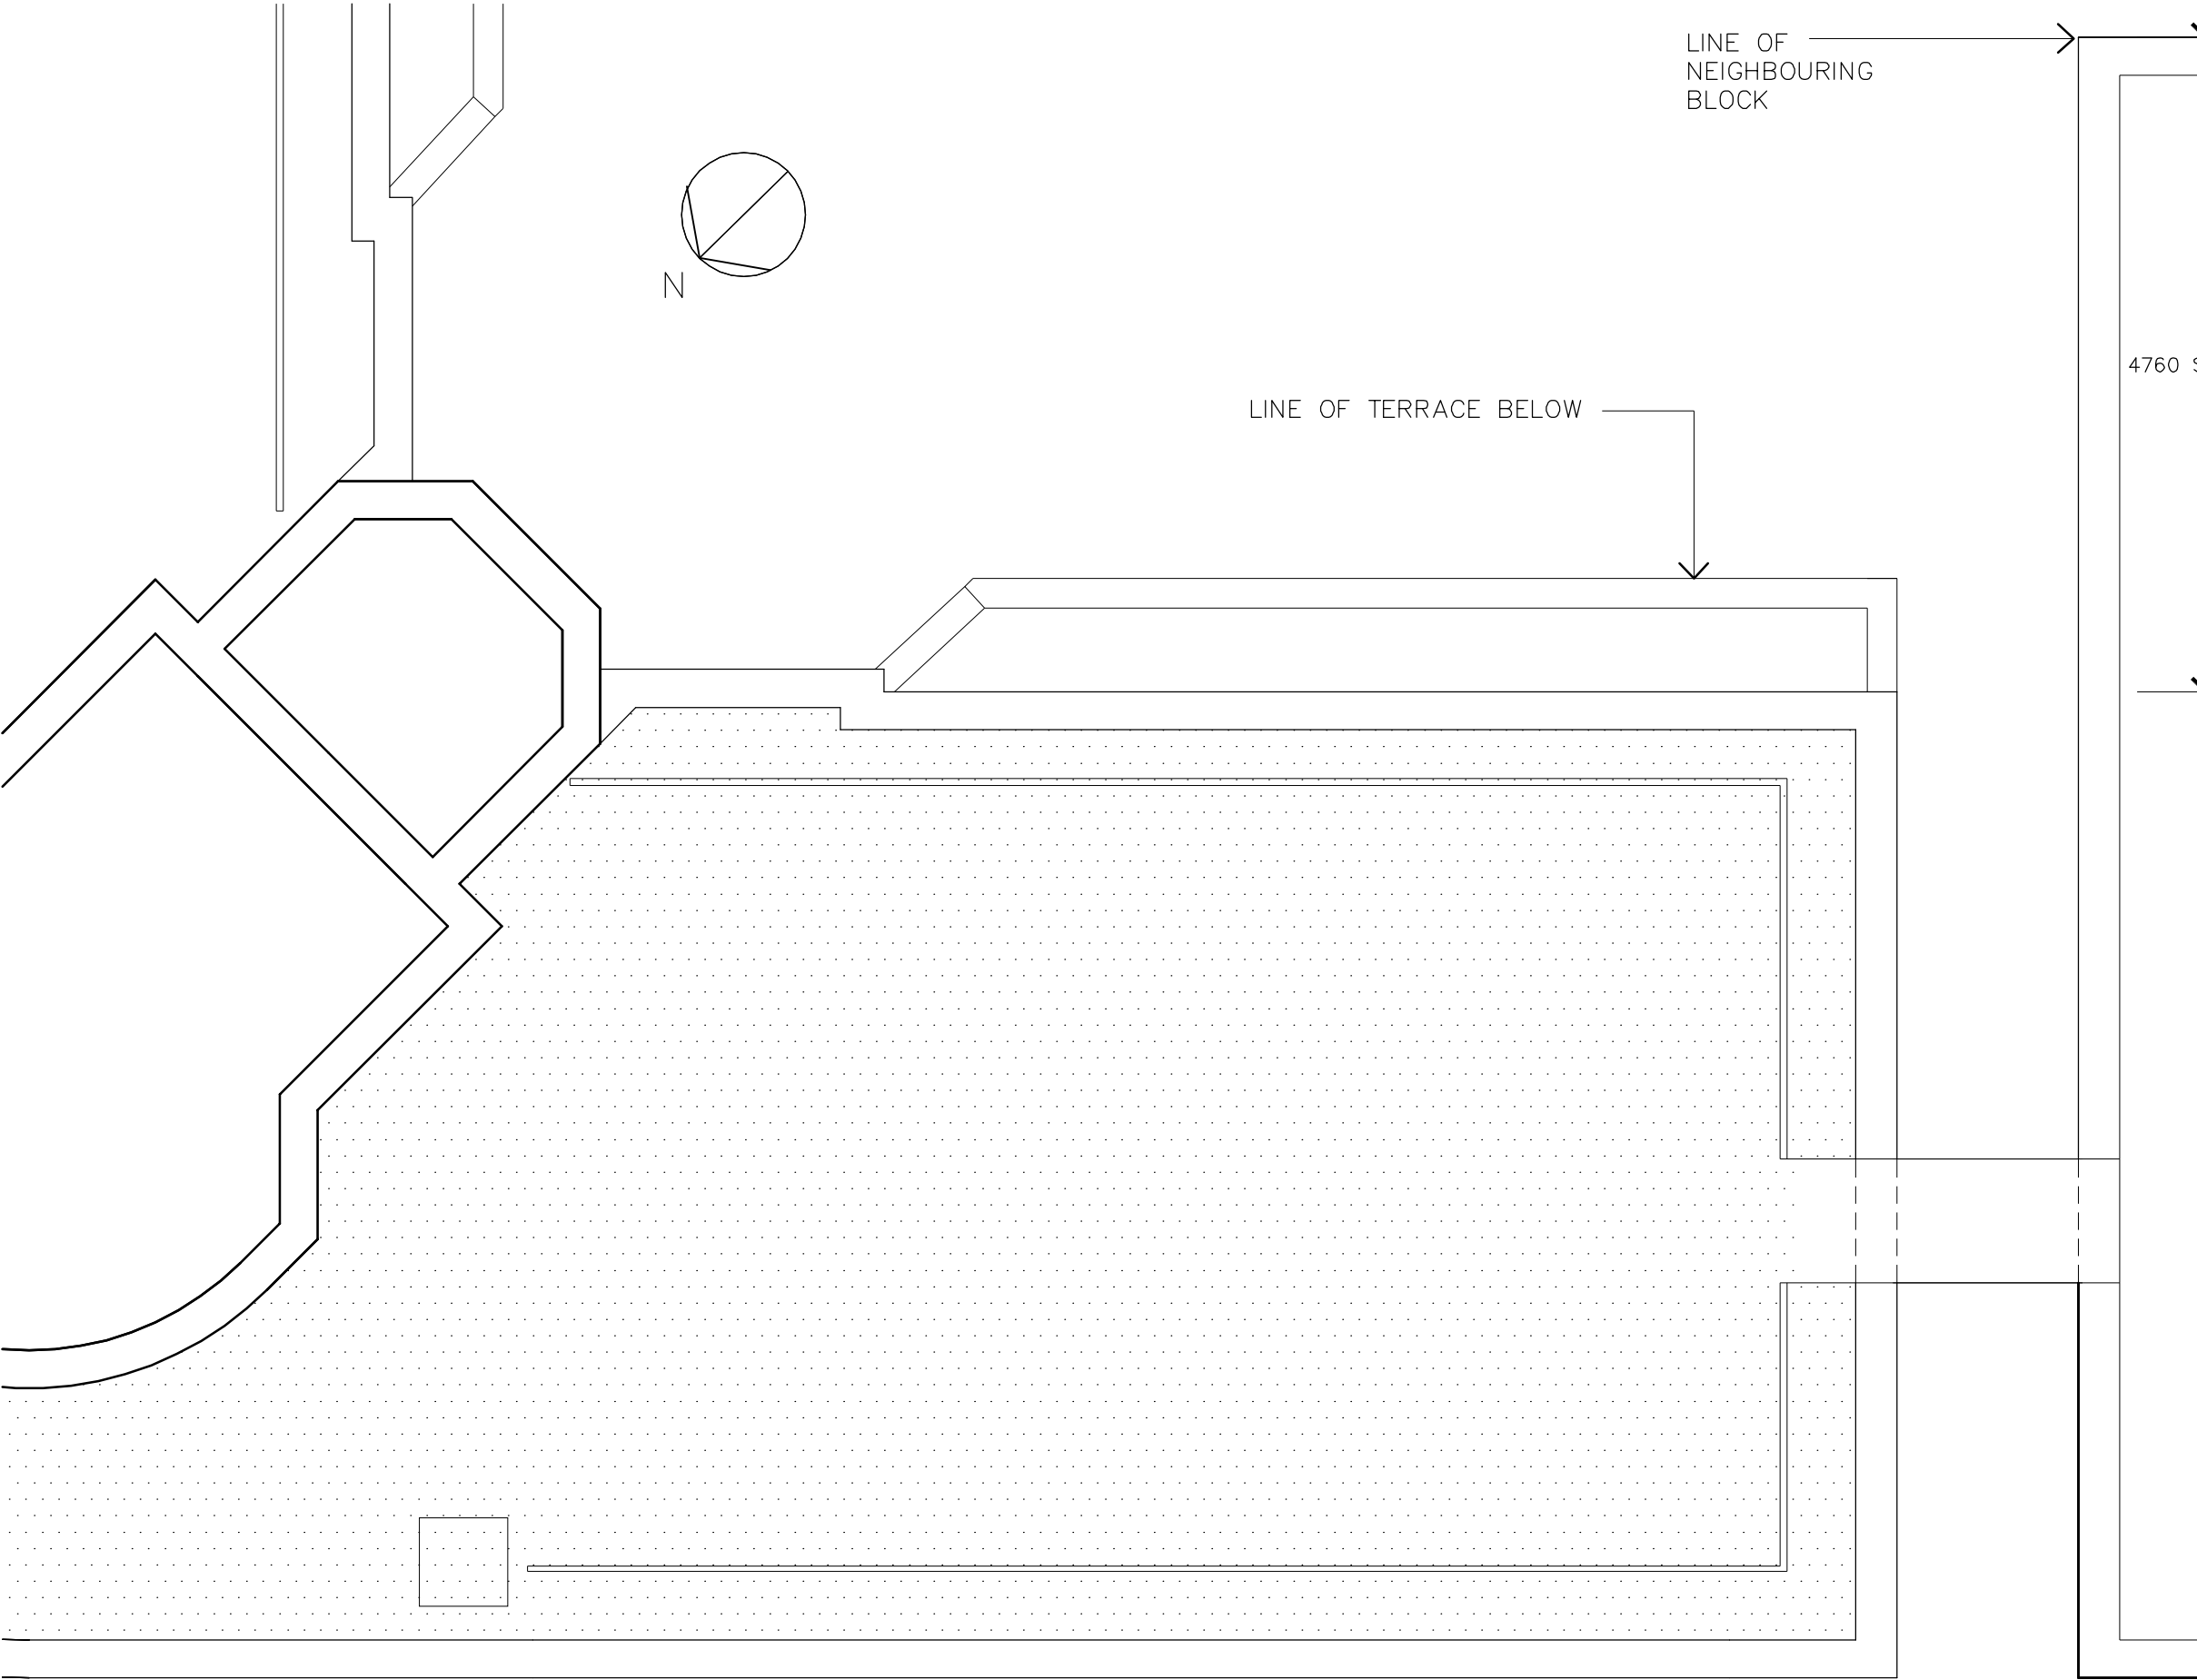


do not scale : all dimensions to be checked on site
designer to be notified of any discrepancies
copyright kennedytwaddle architectural design

notes

4760 SETBACK
SEPARATE BLOCKS SET BACK
FROM MAIN BUILDING LINE

LINE OF TERRACE BELOW

LINE OF
NEIGHBOURING
BLOCK

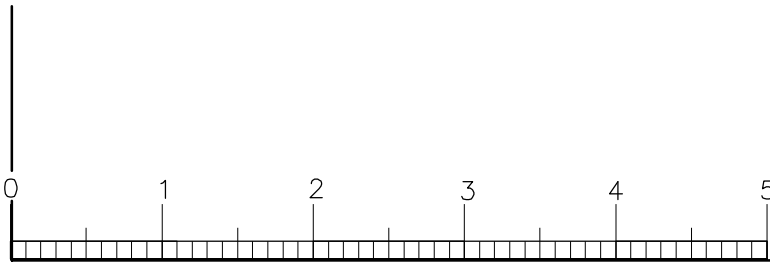

SCALE

READ IN CONJUNCTION WITH PLANNING
APPLICATION FOR 88 OAKSHOTT COURT

A	13/7/14	ISSUED FOR PLANNING PERMISSION	CT	CR
Issue	Date	Description	Drawn	Checked

kennedytwaddle architectural design

24 Tottenham Road.
London N1 4BZ
TEL 020 7249 8995

Project					
87 OAKSHOTT CRT, POLYGON RD, NW1					
Client					
C. RICHARDSON					
Title					
EXISTING ROOF PLAN					
Scale	Date	Job Number	Type	Drwg Number	Issue
1:50@A3	JUN 2014	KT/NW1/2	100	002	A