
 
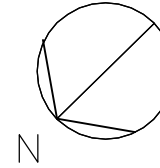


do not scale : all dimensions to be checked on site  
 designer to be notified of any discrepancies  
 copyright kennedywaddle architectural design


notes

READ IN CONJUNCTION WITH PLANNING  
 APPLICATION FOR 88 OAKSHOTT COURT

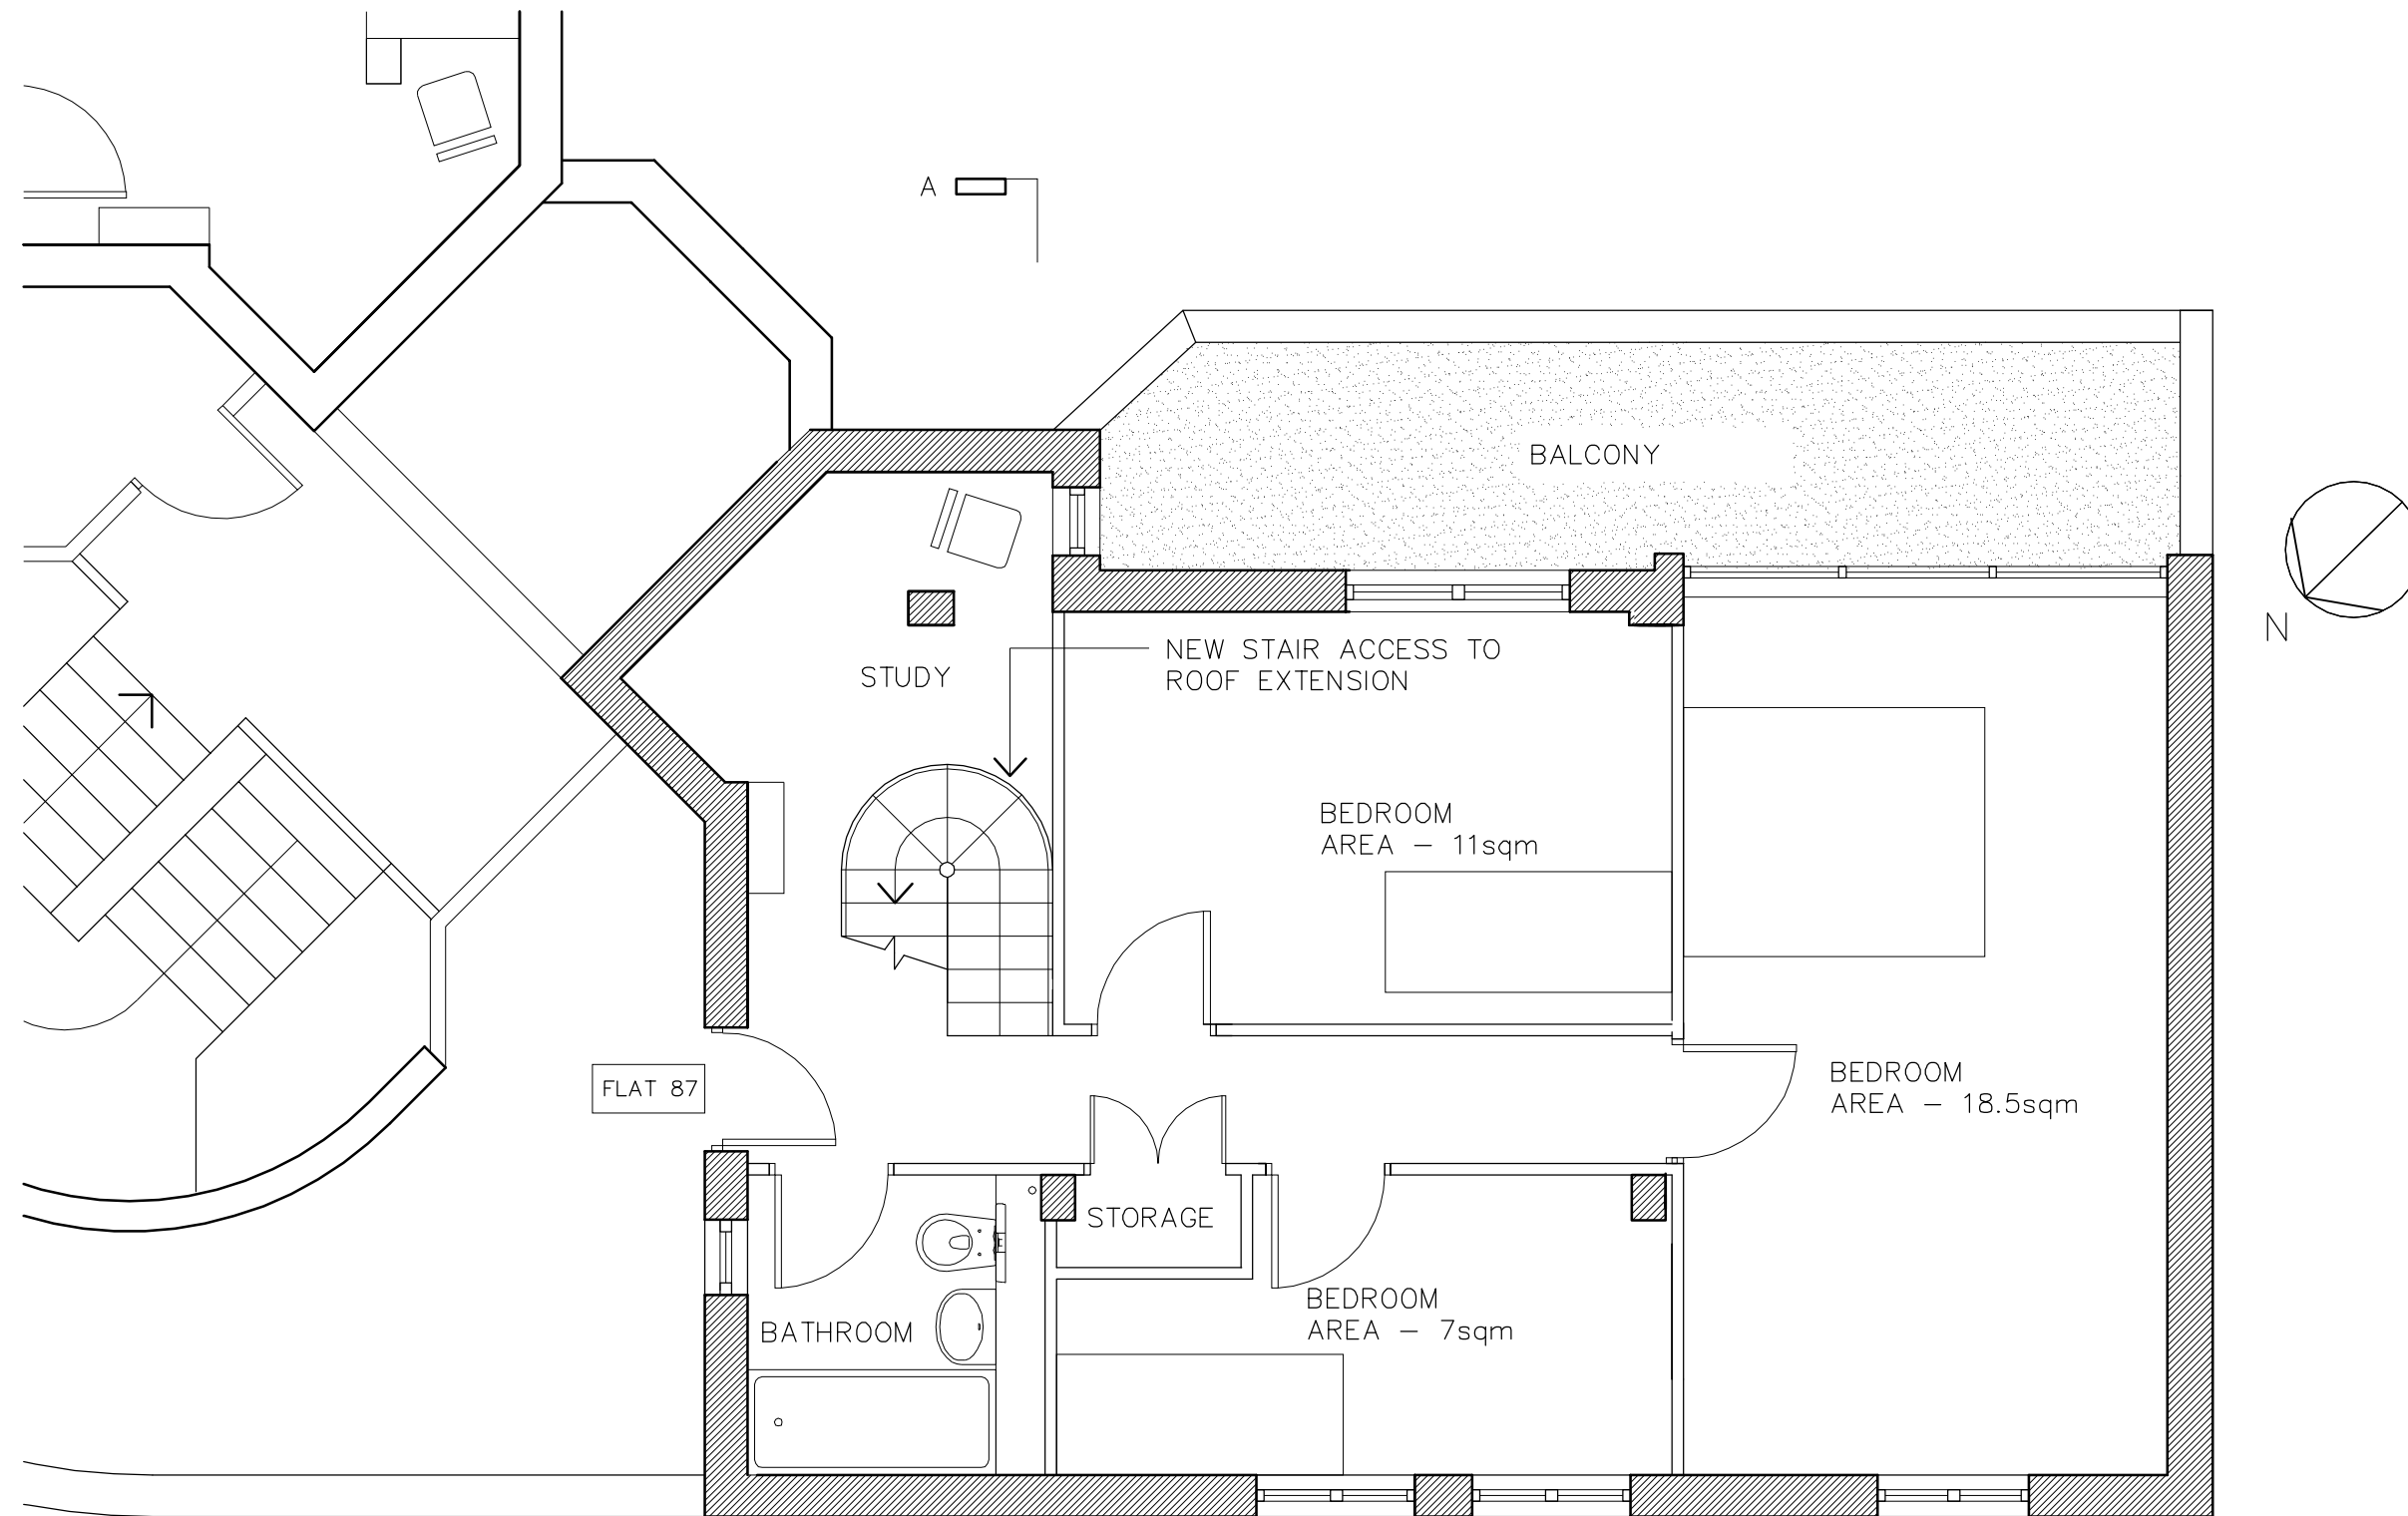

Issue	Date	Description	Drawn	Checked
A	13/7/14	ISSUED FOR PLANNING PERMISSION	CT	CR

kennedywaddle architectural design  
 24 Tottenham Road,  
 London N1 4BZ  
 TEL 020 7249 8995

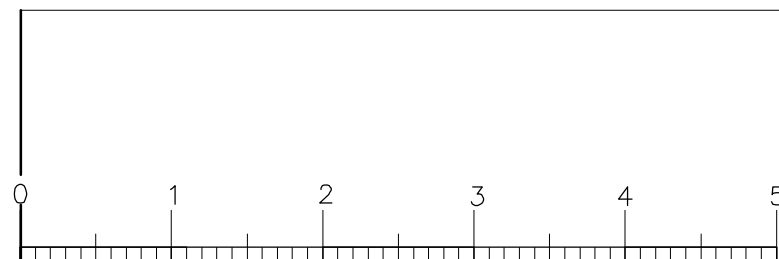

Project 87 OAKSHOTT CRT, POLYGON RD, NW1					
Client C. RICHARDSON					
Title PROPOSED FOURTH FLOOR PLAN					
Scale 1:50@A3	Date JUN 2014	Job Number KT/NW1/1	Type 100	Drawn Number 003	Issue A