


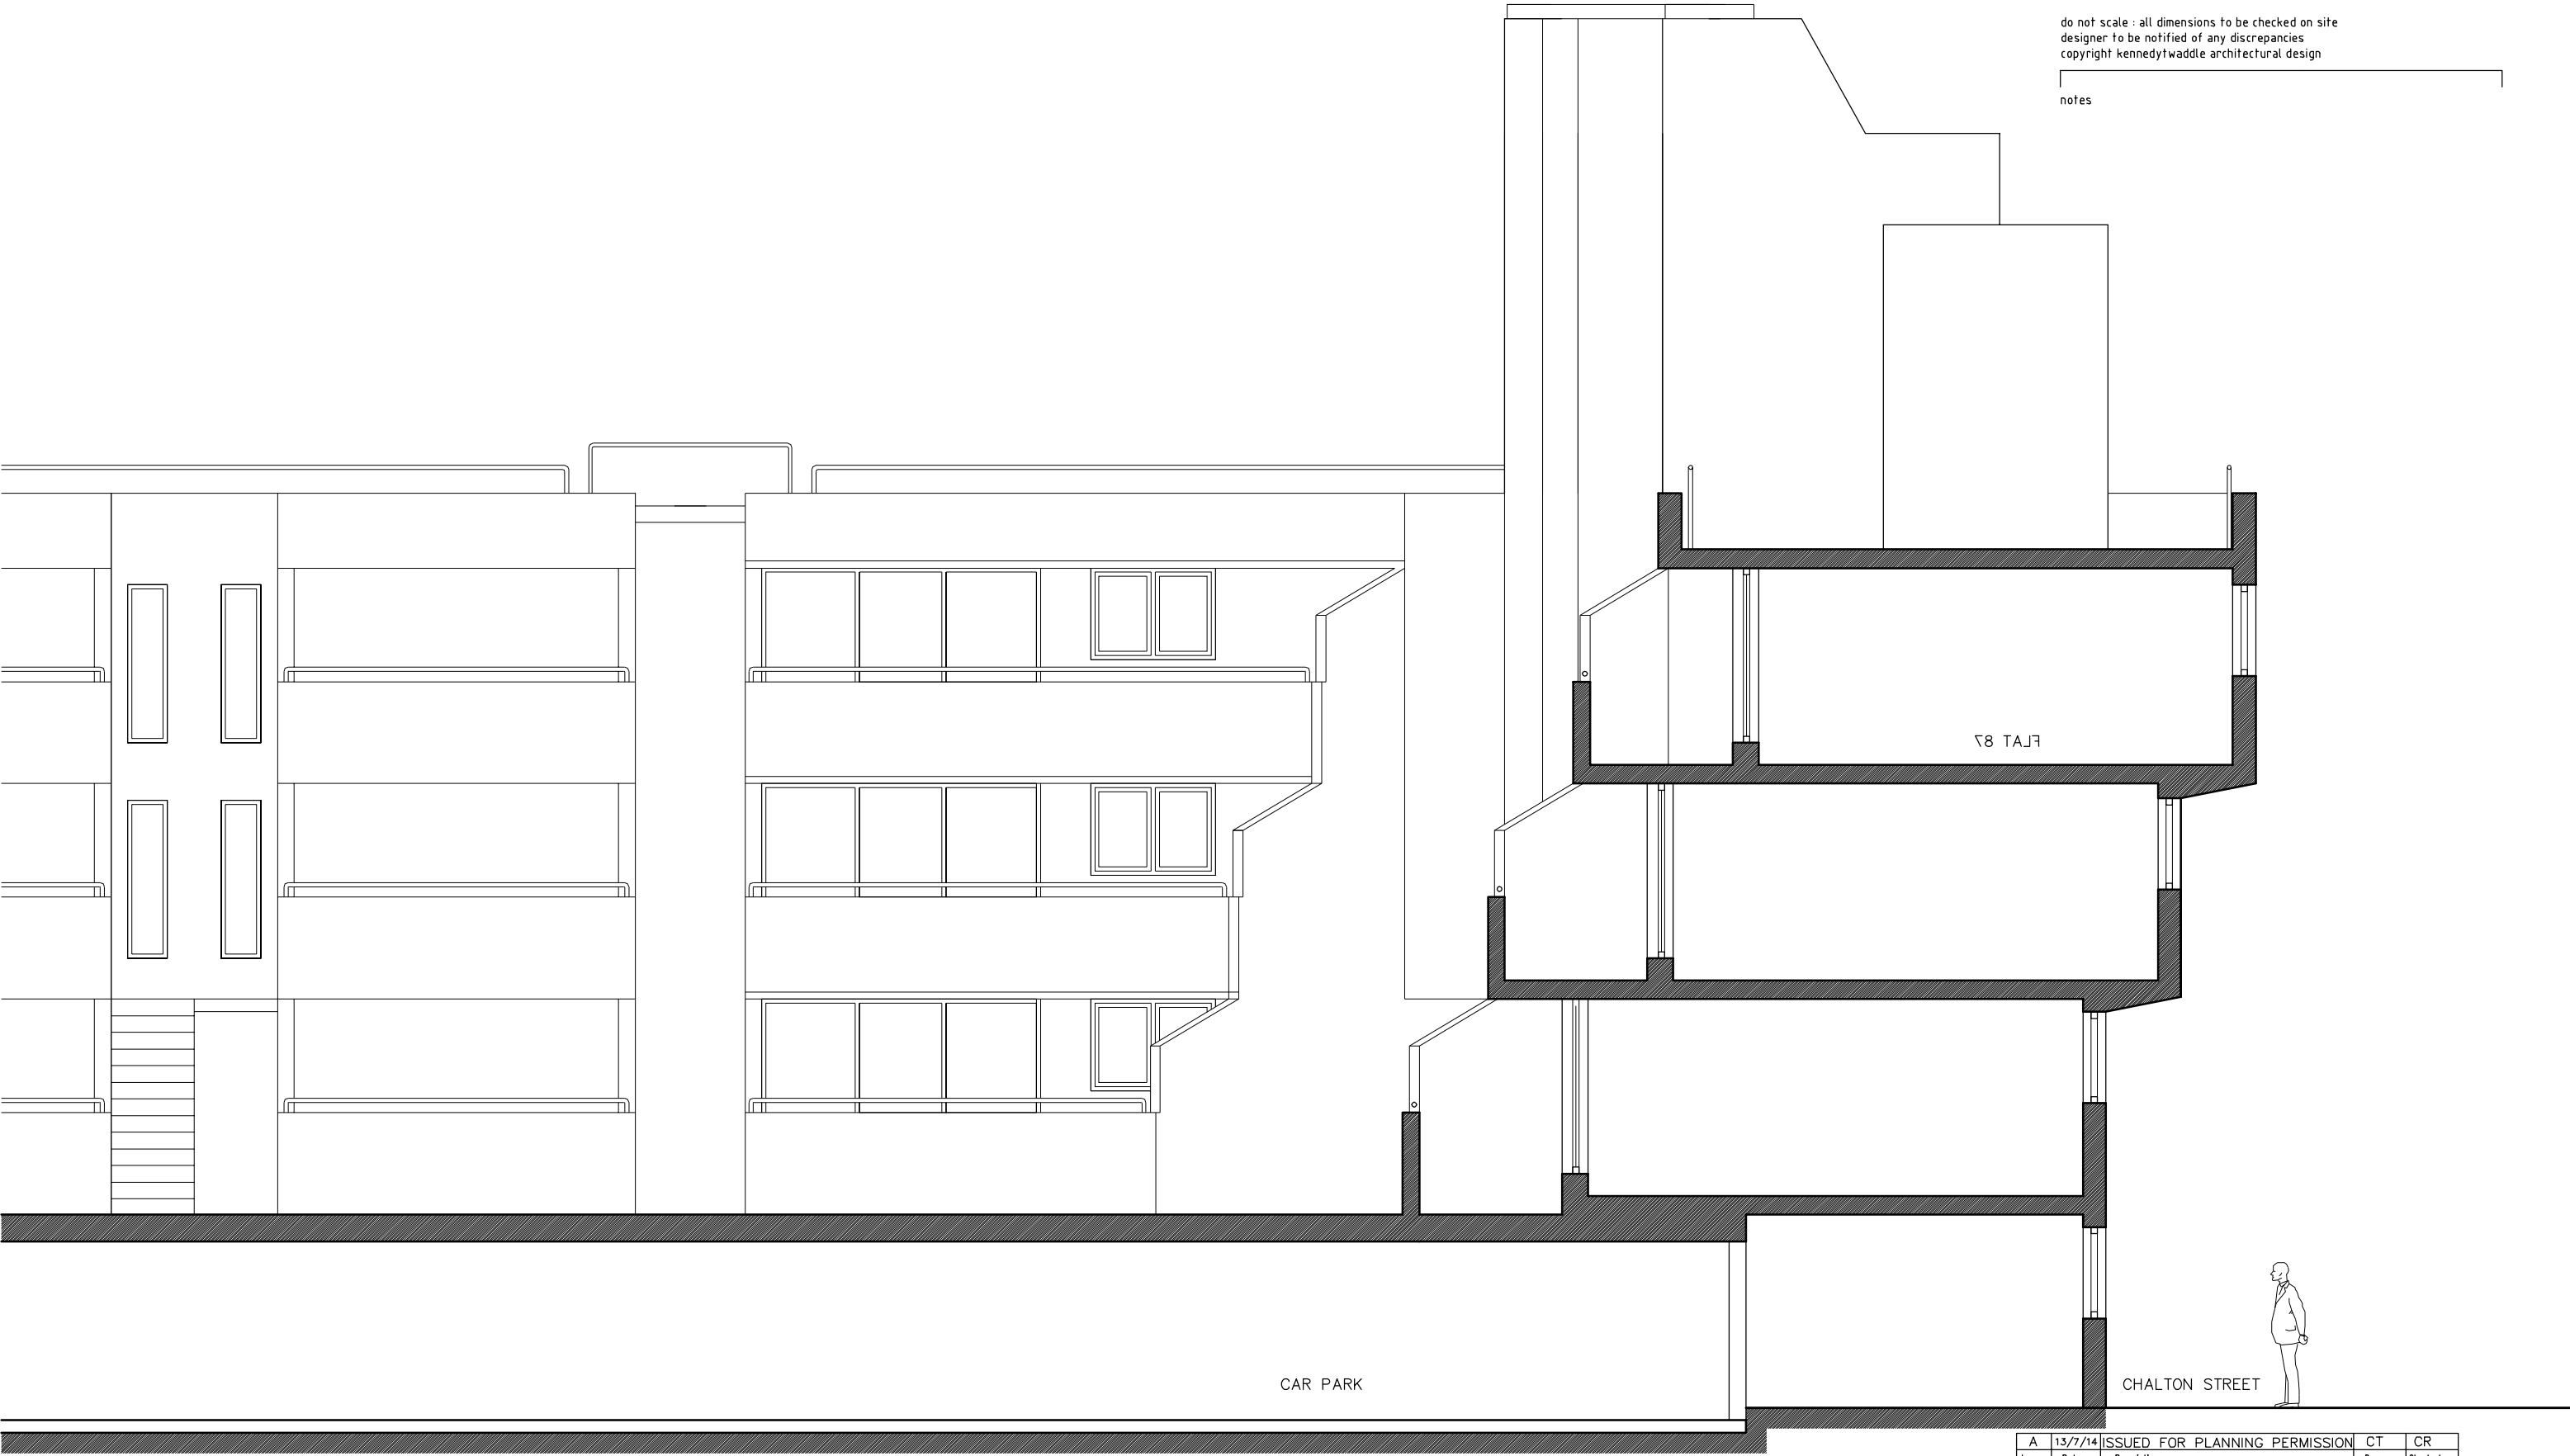

do not scale : all dimensions to be checked on site
designer to be notified of any discrepancies
copyright kennedytwaddle architectural design

notes

87 TALF

CAR PARK

CHALTON STREET



A	13/7/14	ISSUED FOR PLANNING PERMISSION	CT	CR
Issue	Date	Description	Drawn	Checked

kennedytwaddle architectural design

24 Tottenham Road,
London N1 4BZ
TEL 020 7249 8995



SCALE

READ IN CONJUNCTION WITH PLANNING
APPLICATION FOR 88 OAKSHOTT COURT

Project 87 OAKSHOTT CRT, POLYGON RD, NW1				
Client C. RICHARDSON				
Title EXISTING SOUTH EAST ELEVATION				
Scale 1: 75@A3	Date JUN 2014	Job Number KT/NW1/1	Type 100	Drawg Number 005
			Issue A	