



1
106 Plan : Ground Floor Plan: Approved
Scale: 1:100 @ A3

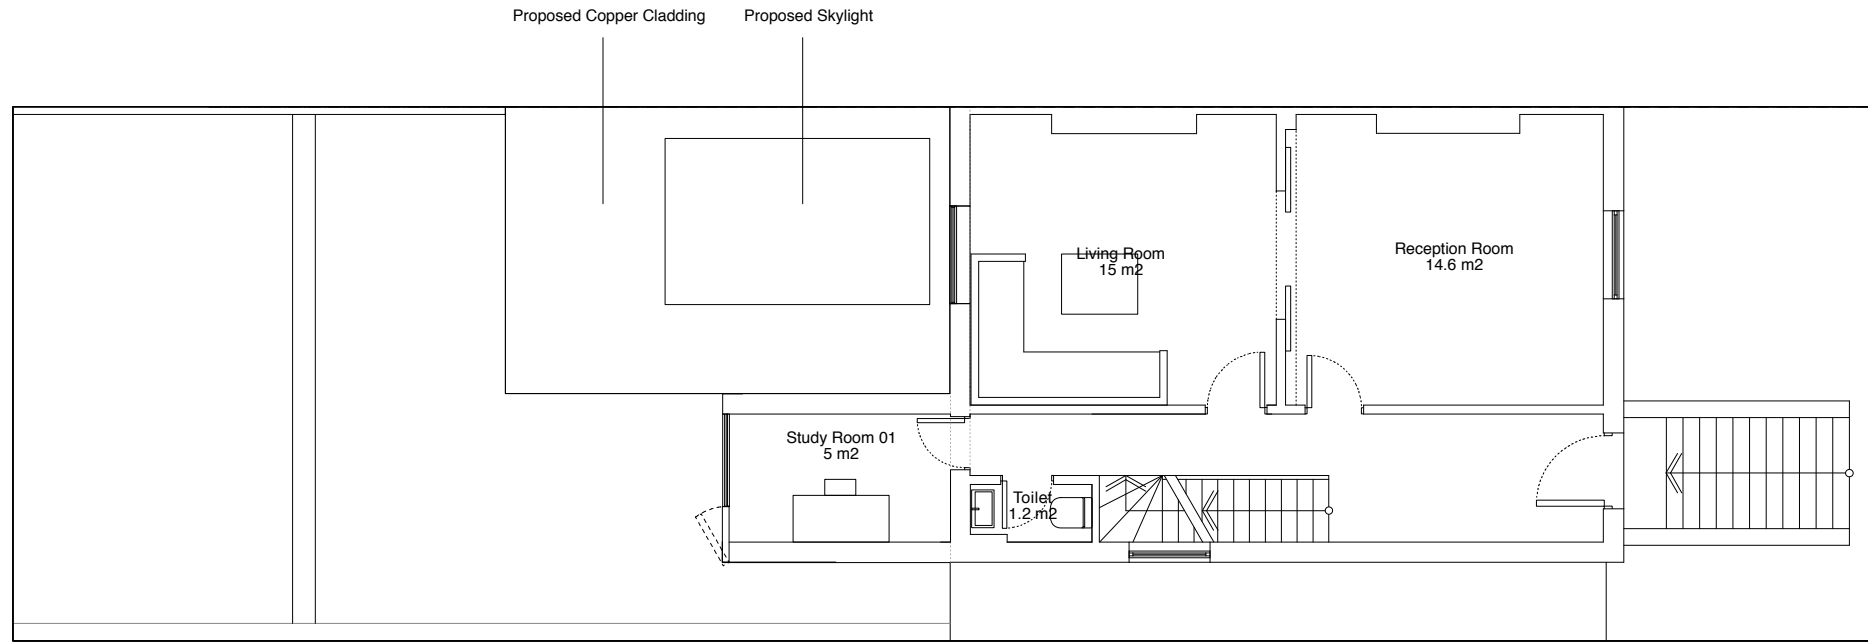


2
106 Plan : First Floor Plan: Approved
Scale: 1:100 @ A3

 


Scale: 1:100 @ A3

Please Note (1) All drawings and designs are covered by design right (intellectual property), and may not be distributed, copied or issue without written permission of Studio Idealyc. (2) All design concepts are the sole property of Studio Idealyc and no adaptations, reproductions or copies may be made without written permission of Studio Idealyc. (3) All dimensions to be checked on site, any discrepancy between this drawing and other information is to be referred to Studio Idealyc. (4) All dimensions in millimeters unless otherwise noted. (5) Do not use for construction unless approved by Studio Idealyc.


Project Address 22 Rochester Square London NW1 9SA		studio idealyc architecture design interiors
Client Ms Sally Hodgkinson		
Date 26.03.13		
Scale 1/100-A3		
Drawing No SI - 529/106		
Job No. 529 Residential		
Additional Notes (Rev.01) 31.05.13		
		+44(0)207 7383972 +44(0)784 4620323 info@idealyc.com 42 Redchurch St London E2 7DP

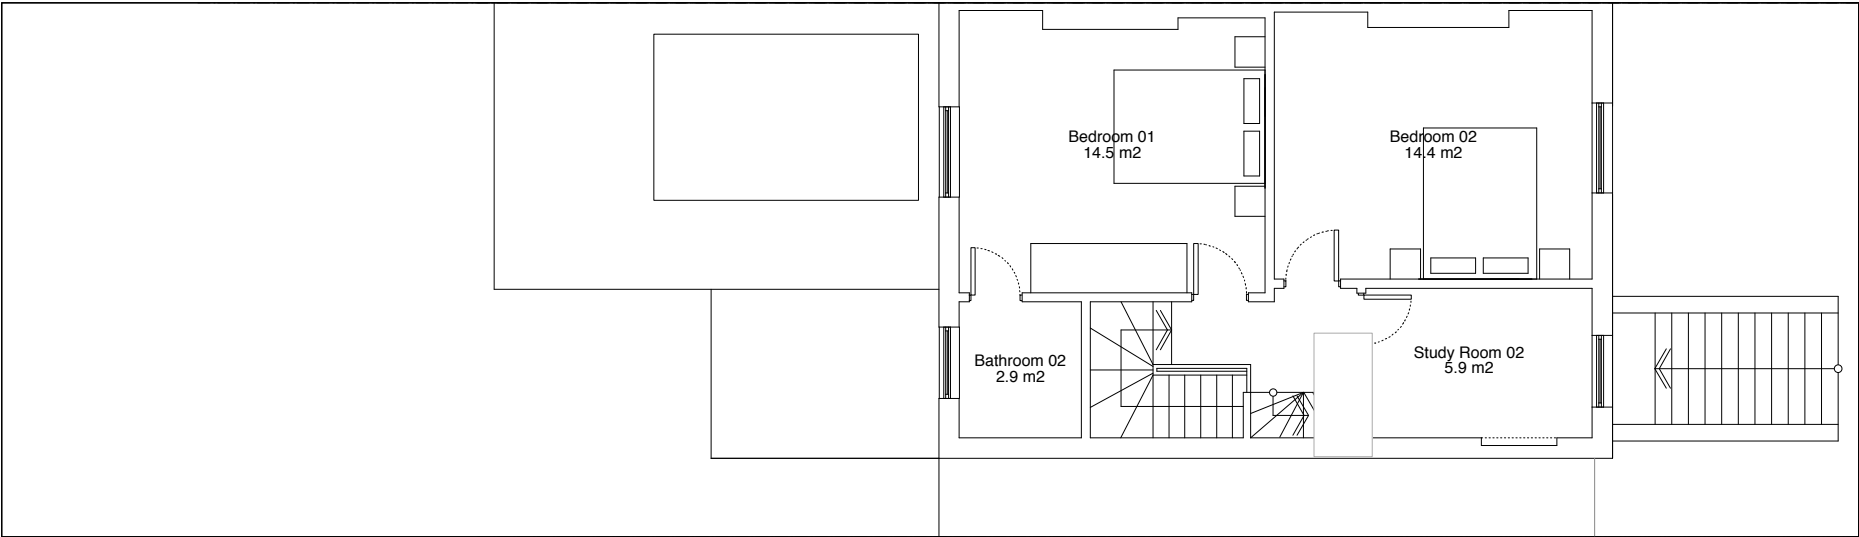

1
107 Plan : Second Floor Plan: Approved
Scale: 1:100 @ A3

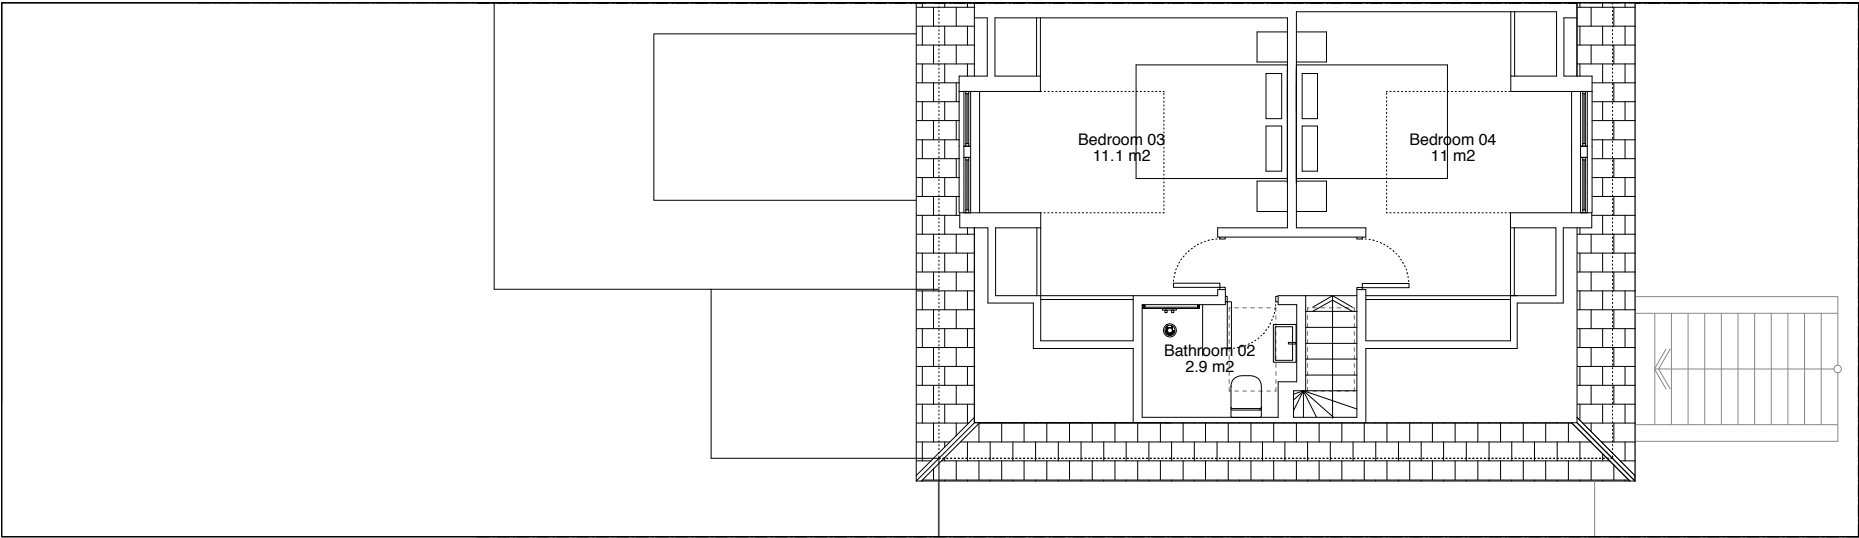


2
107 Plan : Loft Floor Plan : Approved
Scale: 1:100 @ A3

 


Please Note (1) All drawings and designs are covered by design right (intellectual property), and may not be distributed, copied or issue without written permission of Studio Idealyc. (2) All design concepts are the sole property of Studio Idealyc and no adaptations, reproductions or copies may be made without written permission of Studio Idealyc. (3) All dimensions to be checked on site, any discrepancy between this drawing and other information is to be referred to Studio Idealyc. (4) All dimensions in millimeters unless otherwise noted. (5) Do not use for construction unless approved by Studio Idealyc.

Project Address 22 Rochester Square London NW1 9SA	studio idealyc architecture design interiors
Client Ms Sally Hodgkinson	
Date 26.03.13	
Scale 1/100-A3	
Drawing No SI - 529/107	
Job No. 529 Residential	P
Additional Notes (Rev.01) 31.05.13	
	+44(0)207 7383972 +44(0)784 4620323 info@idealyc.com 42 Redchurch St London E2 7DP

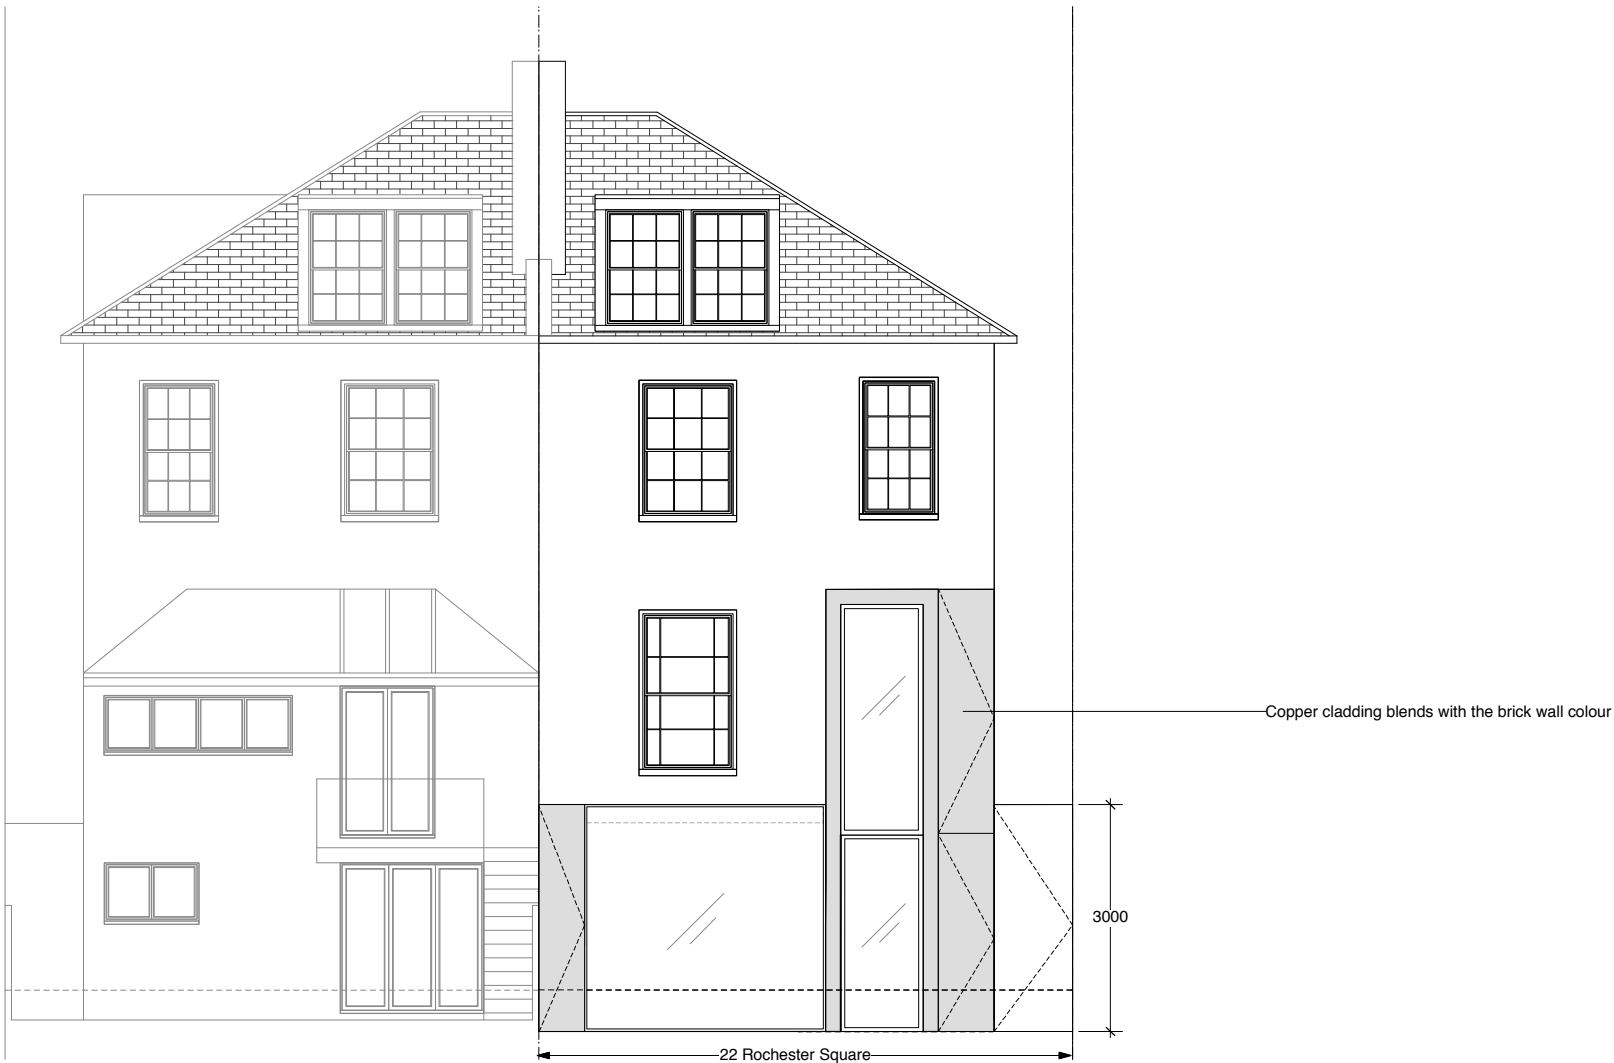


1
109 Elevation : Rear elevation: Approved
Scale: 1:100 @ A3

 

Scale: 1:100 @ A3

Please Note (1) All drawings and designs are covered by design right (intellectual property), and may not be distributed, copied or issue without written permission of Studio Idealyc. (2) All design concepts are the sole property of Studio Idealyc and no adaptations, reproductions or copies may be made without written permission of Studio Idealyc. (3) All dimensions to be checked on site, any discrepancy between this drawing and other information is to be referred to Studio Idealyc. (4) All dimensions in millimeters unless otherwise noted. (5) Do not use for construction unless approved by Studio Idealyc.


Project Address 22 Rochester Square London NW1 9SA		studio idealyc architecture design interiors
Client Ms Sally Hodgkinson		
Date 26.03.13		
Scale 1/100-A3		
Drawing No SI - 529/109		
Job No. 529 Residential		
Additional Notes (Rev.01) 31.05.13		
		+44(0)207 7393972 +44(0)794 4620323 Info@idealyc.com 42 Redchurch St London E2 7DP

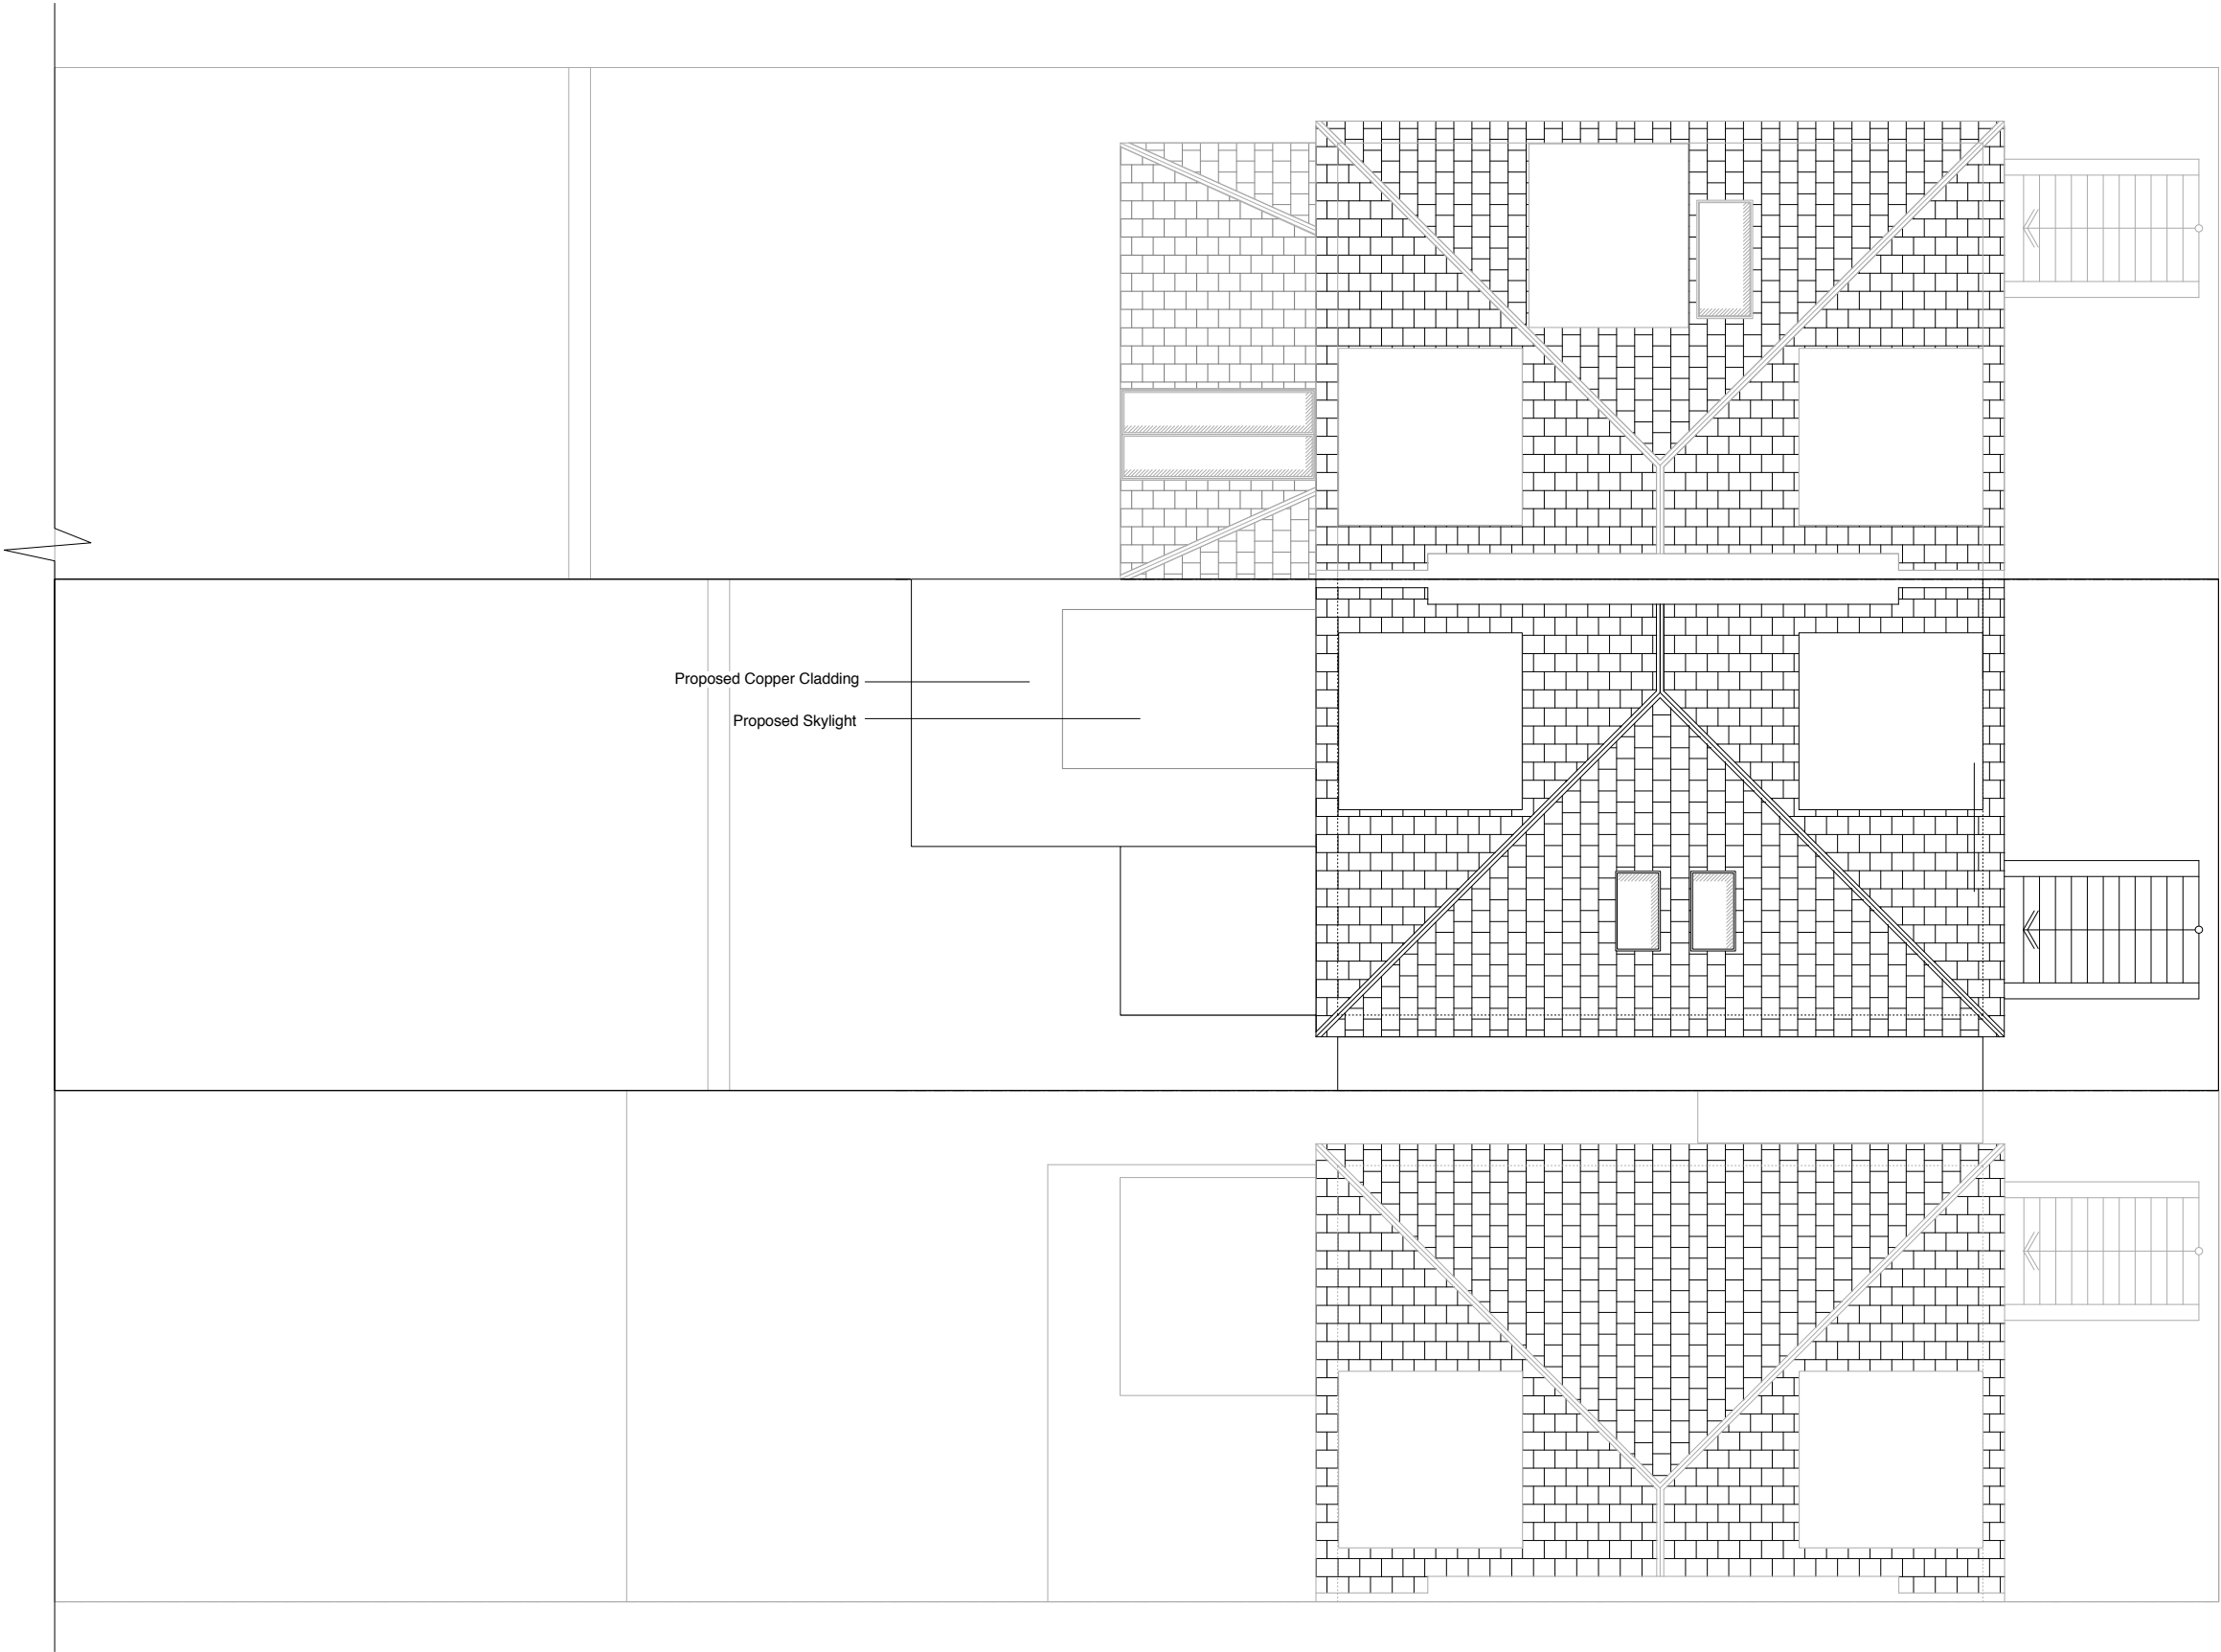

22 Rochester Square

1
108

Plan : Roof plan: Approved
Scale: 1:100 @ A3

 


Scale: 1:100 @ A3

Please Note (1) All drawings and designs are covered by design right (intellectual property), and may not be distributed, copied or issue without written permission of Studio Idealyc. (2) All design concepts are the sole property of Studio Idealyc and no adaptations, reproductions or copies may be made without written permission of Studio Idealyc. (3) All dimensions to be checked on site, any discrepancy between this drawing and other information is to be referred to Studio Idealyc. (4) All dimensions in millimeters unless otherwise noted. (5) Do not use for construction unless approved by Studio Idealyc.

Project Address 22 Rochester Square London NW1 9SA	studio idealyc architecture design interiors +44(0)207 7383972 +44(0)784 4620323 info@idealyc.com 42 Redchurch St London E2 7DP
Client Ms Sally Hodgkinson	
Date 26.03.13	
Scale 1/100-A3	
Drawing No SI - 529/108	
Job No. 529 Residential	P
Additional Notes (Rev.01) 31.05.13	




1
110 Elevation : Front Elevation: Approved
Scale: 1:100 @ A3

 


Scale: 1:100 @ A3

Please Note (1) All drawings and designs are covered by design right (intellectual property), and may not be distributed, copied or issue without written permission of Studio Idealyc. (2) All design concepts are the sole property of Studio Idealyc and no adaptations, reproductions or copies may be made without written permission of Studio Idealyc. (3) All dimensions to be checked on site, any discrepancy between this drawing and other information is to be referred to Studio Idealyc. (4) All dimensions in millimeters unless otherwise noted. (5) Do not use for construction unless approved by Studio Idealyc.

Project Address 22 Rochester Square London NW1 9SA	studio idealyc architecture design interiors P +44(0)207 7393972 +44(0)794 4620323 info@idealyc.com 42 Redchurch St London E2 7DP
Client Ms Sally Hodgkinson	
Date 26.03.13	
Scale 1/100-A3	
Drawing No SI - 529/110	
Job No. 529 Residential	
Additional Notes (Rev.01) 31.05.13	

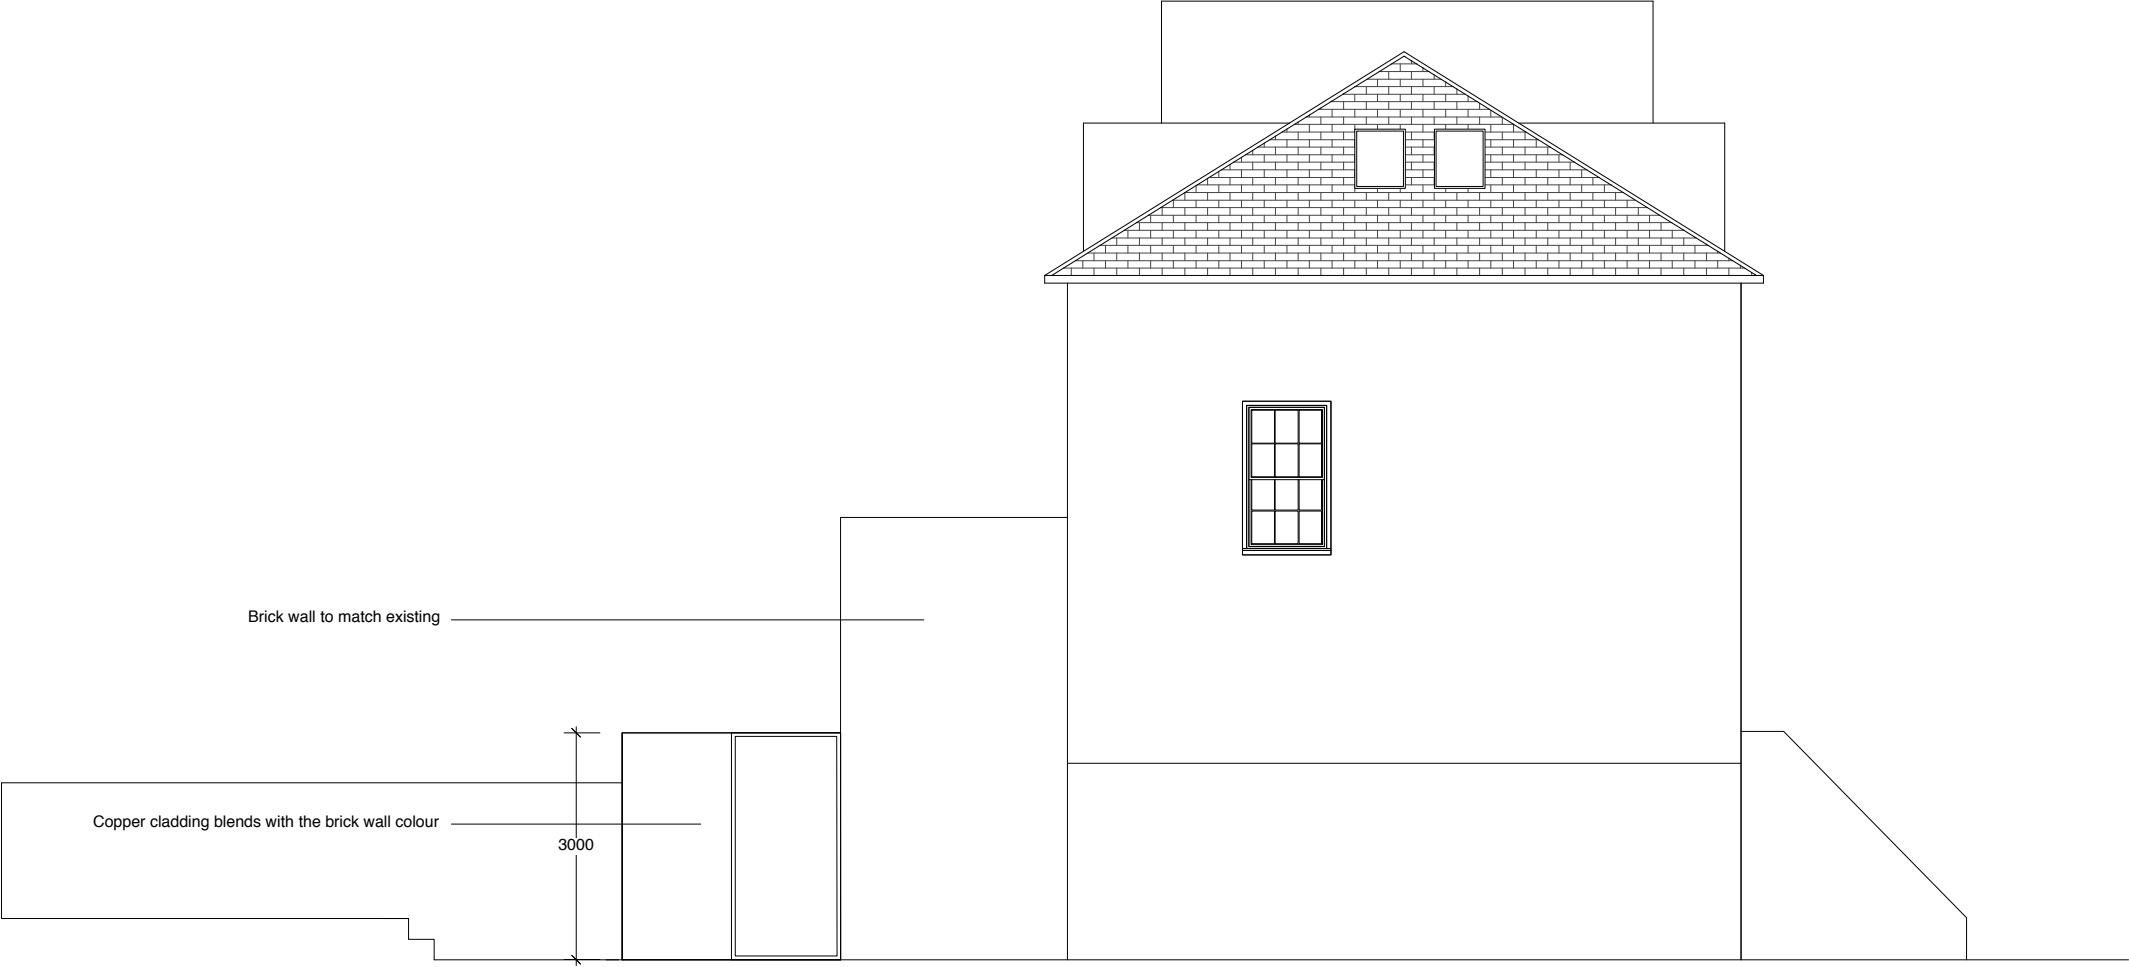


1
111 Elevation: Side Elevation: Approved
Scale: 1:100 @ A3

 

Scale: 1:100 @ A3

Please Note (1) All drawings and designs are covered by design right (intellectual property), and may not be distributed, copied or issue without written permission of Studio Idealyc. (2) All design concepts are the sole property of Studio Idealyc and no adaptations, reproductions or copies may be made without written permission of Studio Idealyc. (3) All dimensions to be checked on site, any discrepancy between this drawing and other information is to be referred to Studio Idealyc. (4) All dimensions in millimeters unless otherwise noted. (5) Do not use for construction unless approved by Studio Idealyc.

Project Address 22 Rochester Square London NW1 9SA	studio idealyc architecture design interiors
Client Ms Sally Hodgkinson	
Date 26.03.13	
Scale 1/100-A3	
Drawing No SI - 529/111	
Job No. 529 Residential	
Additional Notes (Rev.01) 31.05.13	
+44(0)207 7393972 +44(0)794 4620323 info@idealyc.com 42 Redchurch St London E2 7DP	

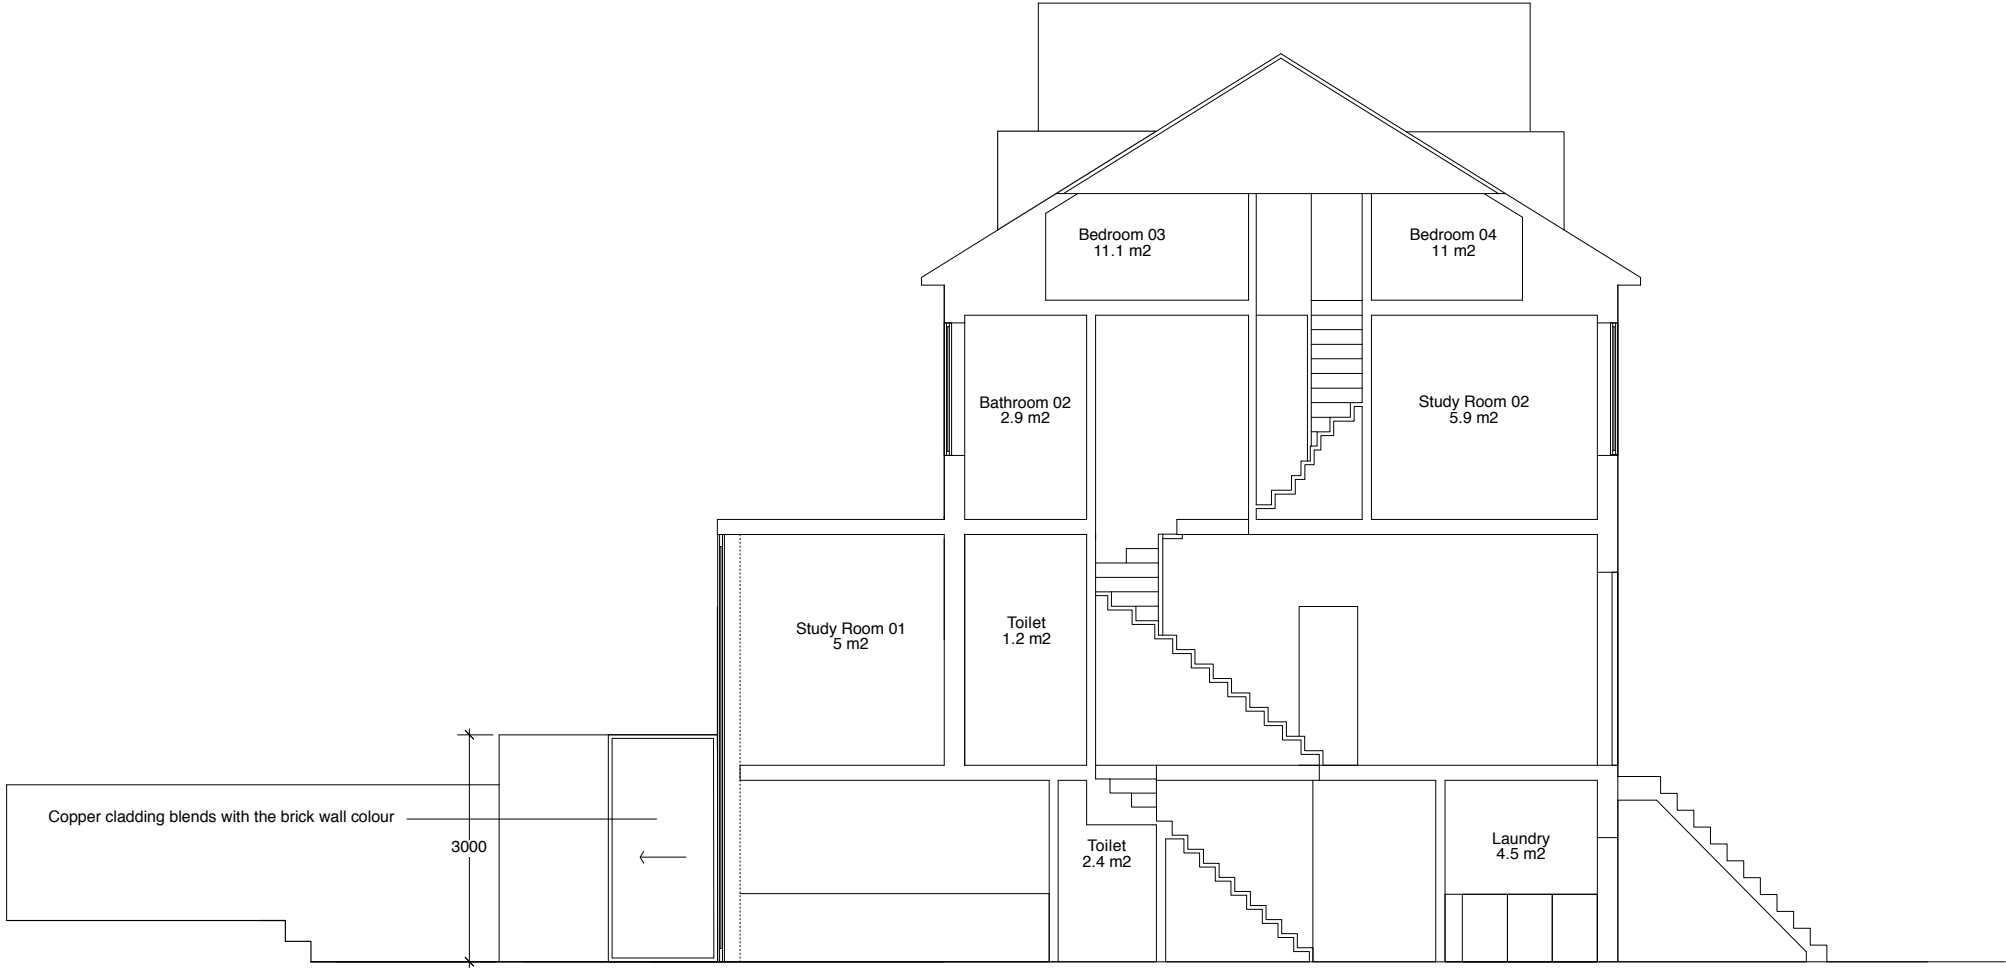


1
112 Section: Section A-A: Approved
Scale: 1:100 @ A3




Scale: 1:100 @ A3

Please Note (1) All drawings and designs are covered by design right (intellectual property), and may not be distributed, copied or issue without written permission of Studio Idealyc. (2) All design concepts are the sole property of Studio Idealyc and no adaptations, reproductions or copies may be made without written permission of Studio Idealyc. (3) All dimensions to be checked on site, any discrepancy between this drawing and other information is to be referred to Studio Idealyc. (4) All dimensions in millimeters unless otherwise noted. (5) Do not use for construction unless approved by Studio Idealyc.

Project Address 22 Rochester Square London NW1 9SA	studio idealyc architecture design interiors
Client Ms Sally Hodgkinson	
Date 26.03.13	
Scale 1/100-A3	
Drawing No SI - 529/112	
Job No. 529 Residential	P
Additional Notes (Rev.01) 31.05.13	
	+44(0)207 7393972 +44(0)794 4620323 info@idealyc.com 42 Redchurch St London E2 7DP

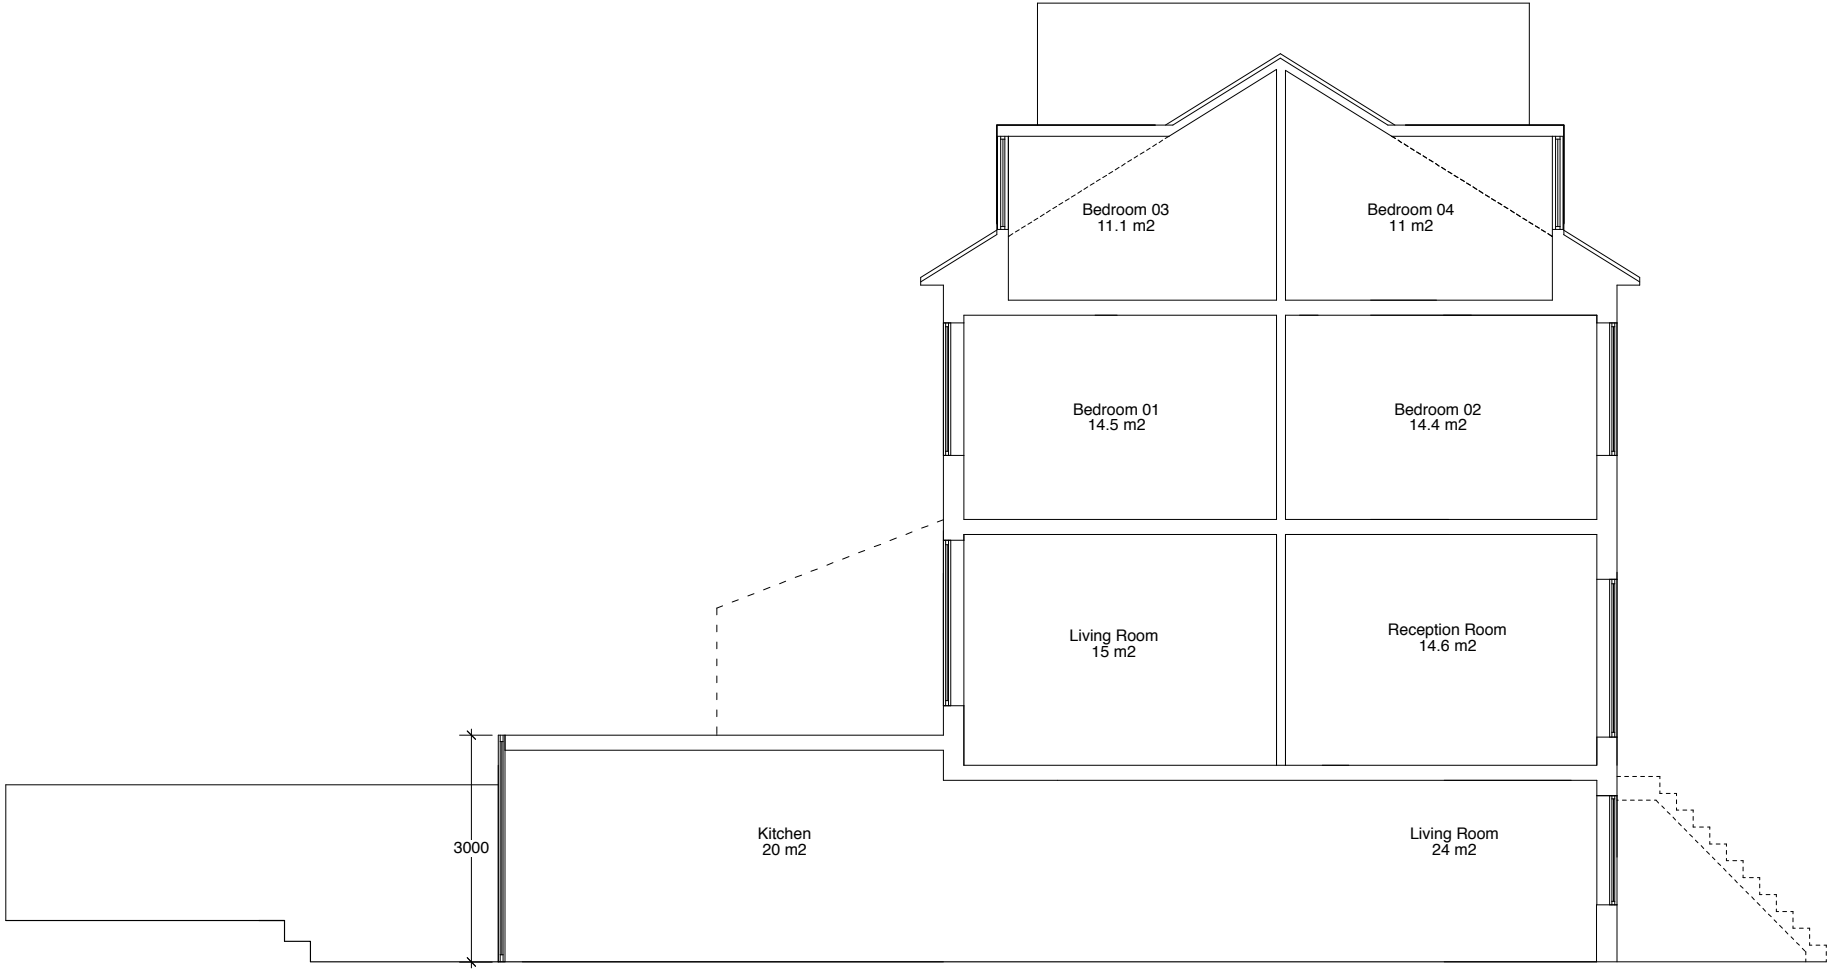


1
113 Section: Section B-B: Approved
Scale: 1:100 @ A3

 

Scale: 1:100 @ A3

Please Note (1) All drawings and designs are covered by design right (intellectual property), and may not be distributed, copied or issue without written permission of Studio Idealyc. (2) All design concepts are the sole property of Studio Idealyc and no adaptations, reproductions or copies may be made without written permission of Studio Idealyc. (3) All dimensions to be checked on site, any discrepancy between this drawing and other information is to be referred to Studio Idealyc. (4) All dimensions in millimeters unless otherwise noted. (5) Do not use for construction unless approved by Studio Idealyc.

Project Address 22 Rochester Square London NW1 9SA	studio idealyc architecture design interiors
Client Ms Sally Hodgkinson	
Date 26.03.13	
Scale 1/100-A3	
Drawing No SI - 529/113	
Job No. 529 Residential	<div>P</div> +44(0)207 7393972 +44(0)794 4620323 info@idealyc.com 42 Redchurch St London E2 7DP
Additional Notes (Rev.01) 31.05.13	

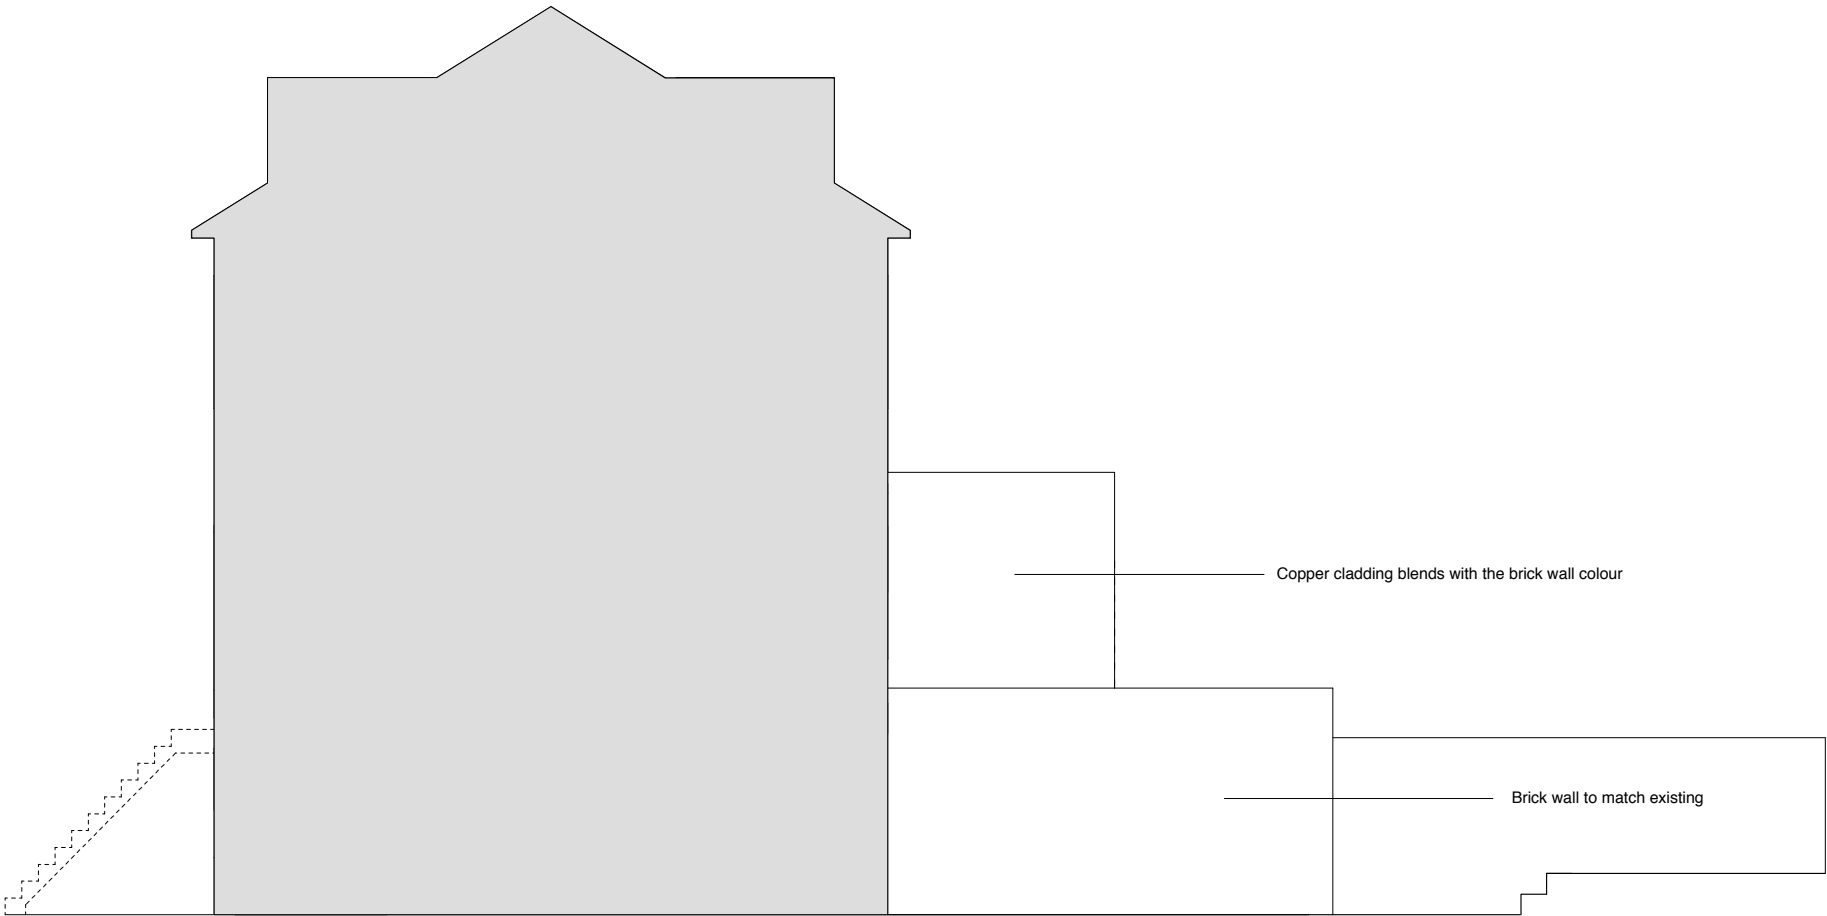

1 Section: East Side Elevation: Approved
114 Scale: 1:100 @ A3

Please Note (1) All drawings and designs are covered by design right (intellectual property), and may not be distributed, copied or issue without written permission of Studio Idealyc. (2) All design concepts are the sole property of Studio Idealyc and no adaptations, reproductions or copies may be made without written permission of Studio Idealyc. (3) All dimensions to be checked on site, any discrepancy between this drawing and other information is to be referred to Studio Idealyc. (4) All dimensions in millimeters unless otherwise noted. (5) Do not use for construction unless approved by Studio Idealyc.

Project Address 22 Rochester Square London NW1 9SA	studio idealyc architecture design interiors +44(0)207 7383972 +44(0)794 4620323 info@idealyc.com 42 Redchurch St London E2 7DP
Client Ms Sally Hodgkinson	
Date 26.03.13	
Scale 1/200-A3	
Drawing No SI - 529/114 Job No. 529 Residential	
Additional Notes (Rev. 01) 31.05.13	P