



NOTE: This drawing is subject to copyright, no portion is to be used without prior consent. This scheme is subject to Town Planning, Building Regulations and all other necessary consents. Dimensions, Areas and levels where given are subject to a site survey and are to be checked on site prior to construction.

0 5 10 15 20 25m

 


Scale bar @ 1:200

0 1 2 3 4 5m

 


Scale bar @ 1:50

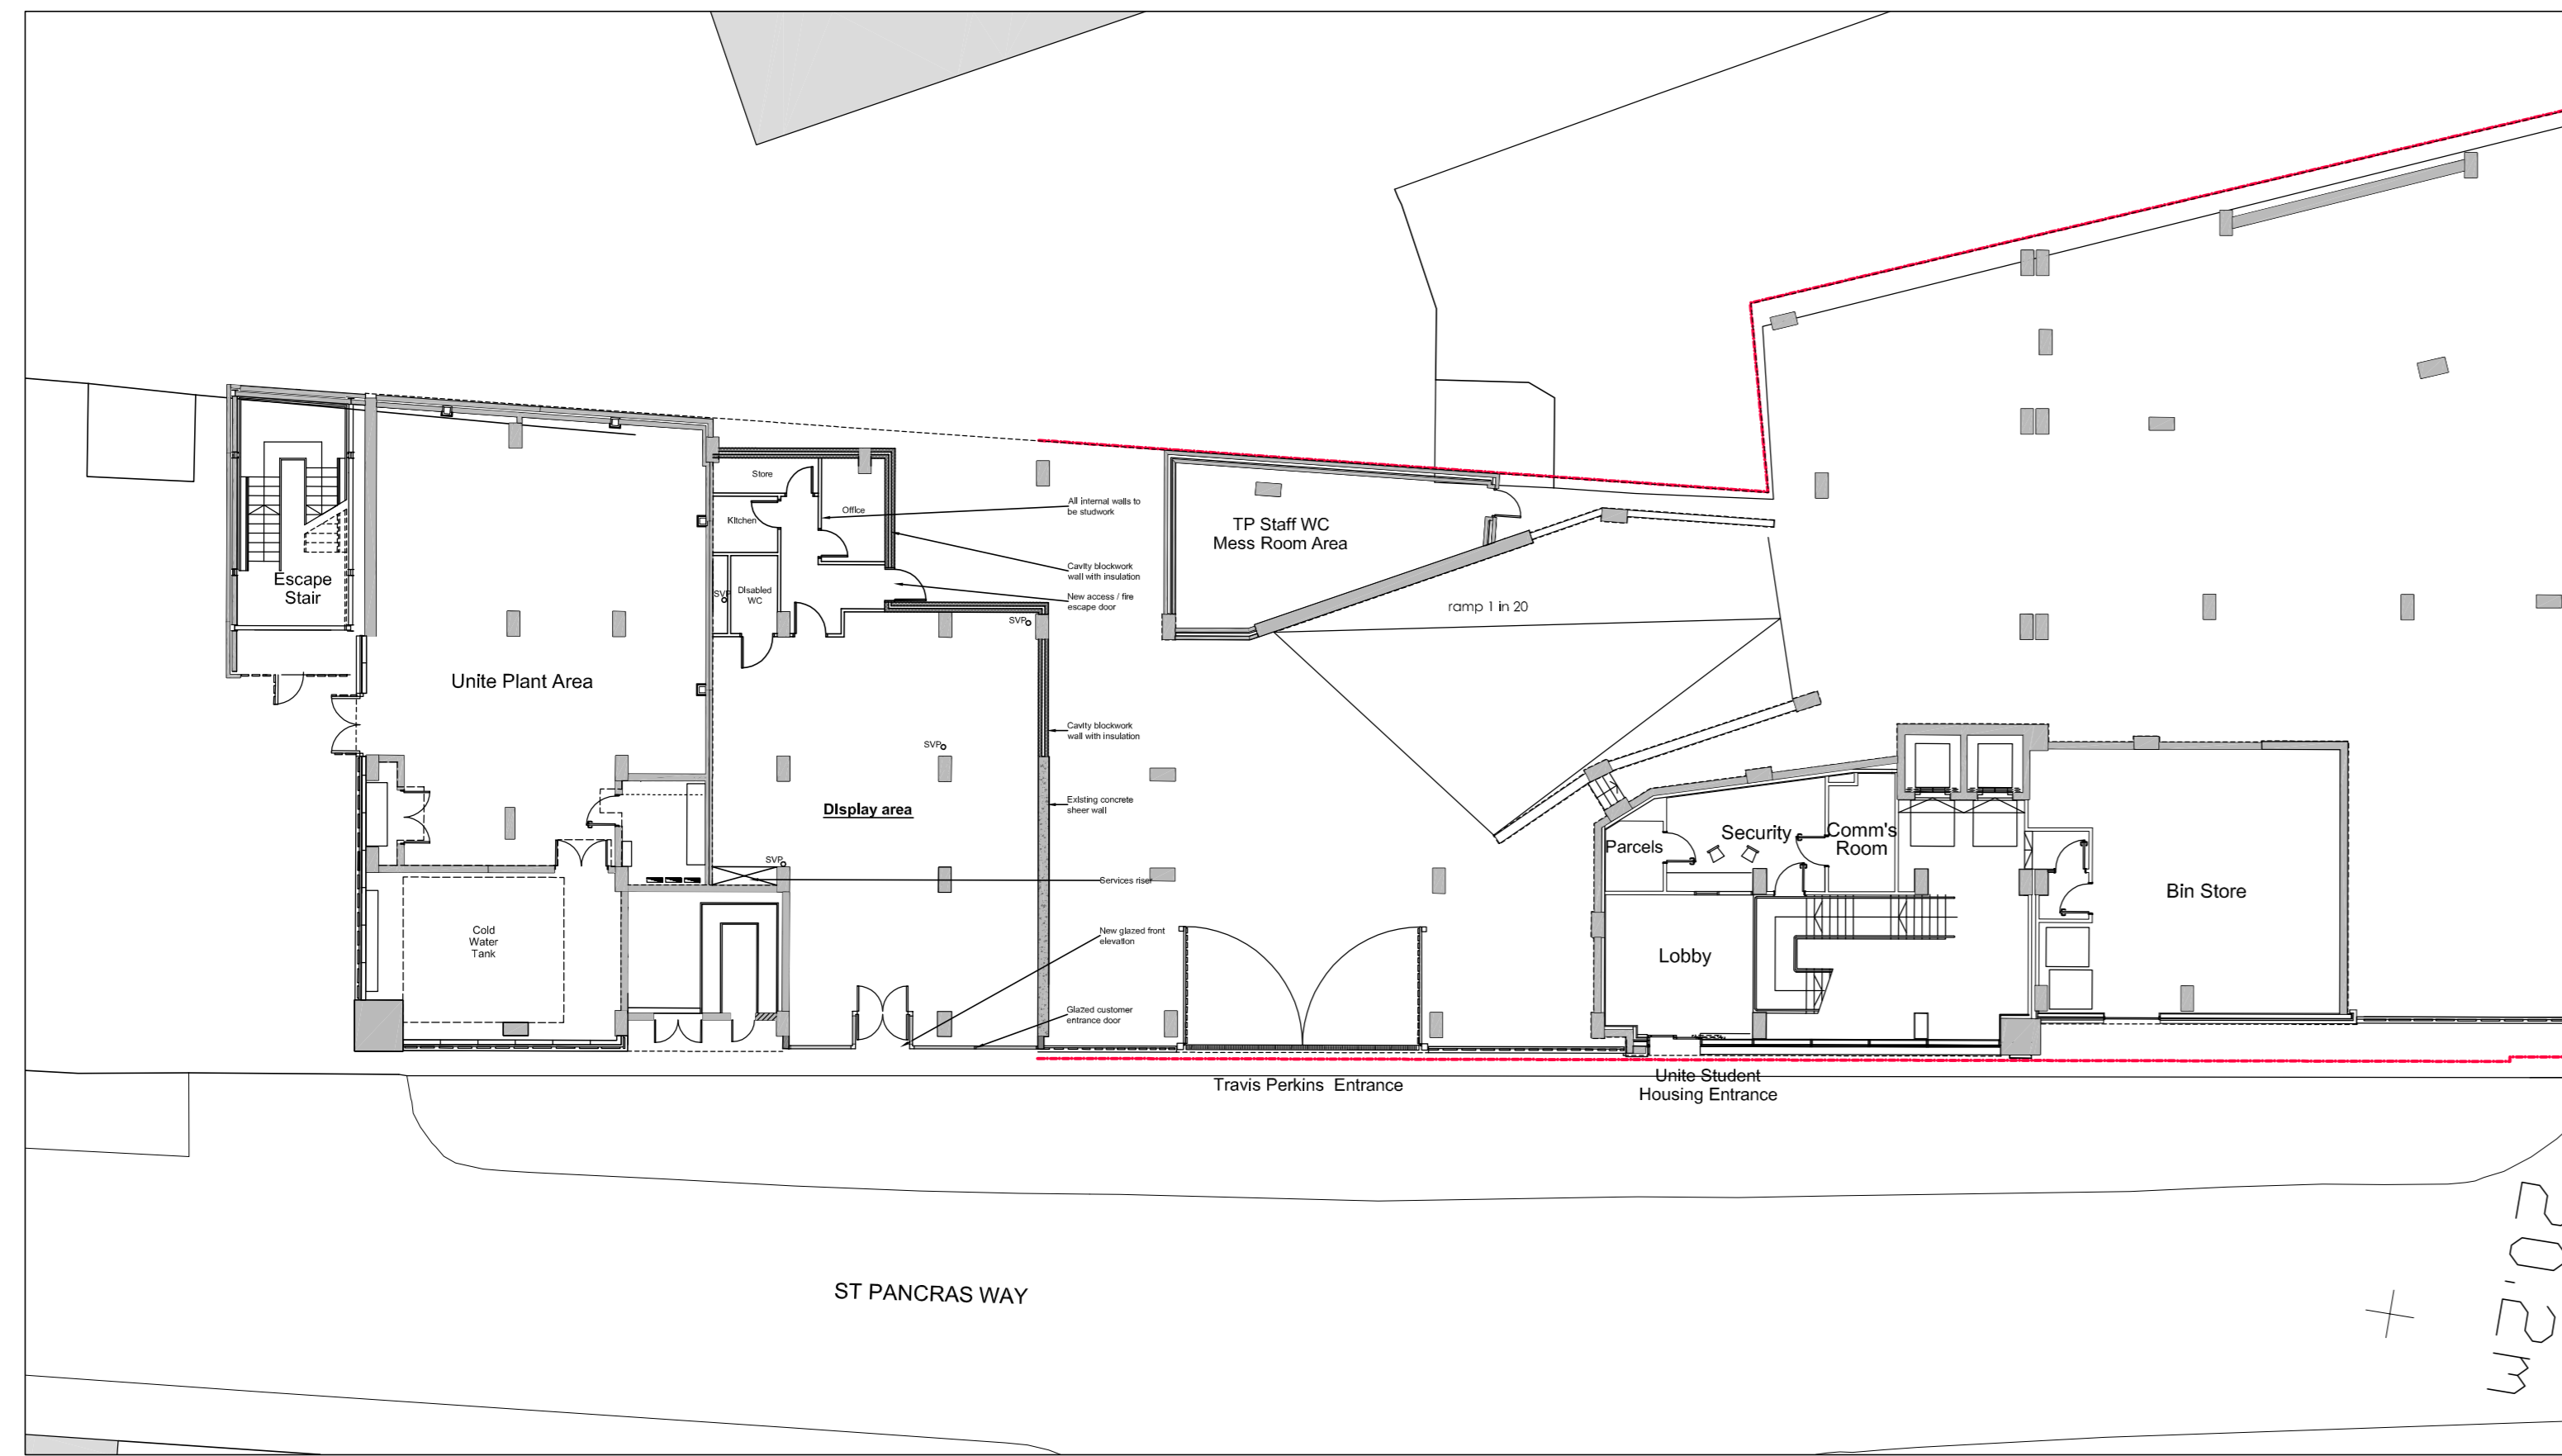


Proposed Site Plan
1:200



Proposed Elevation
1:200

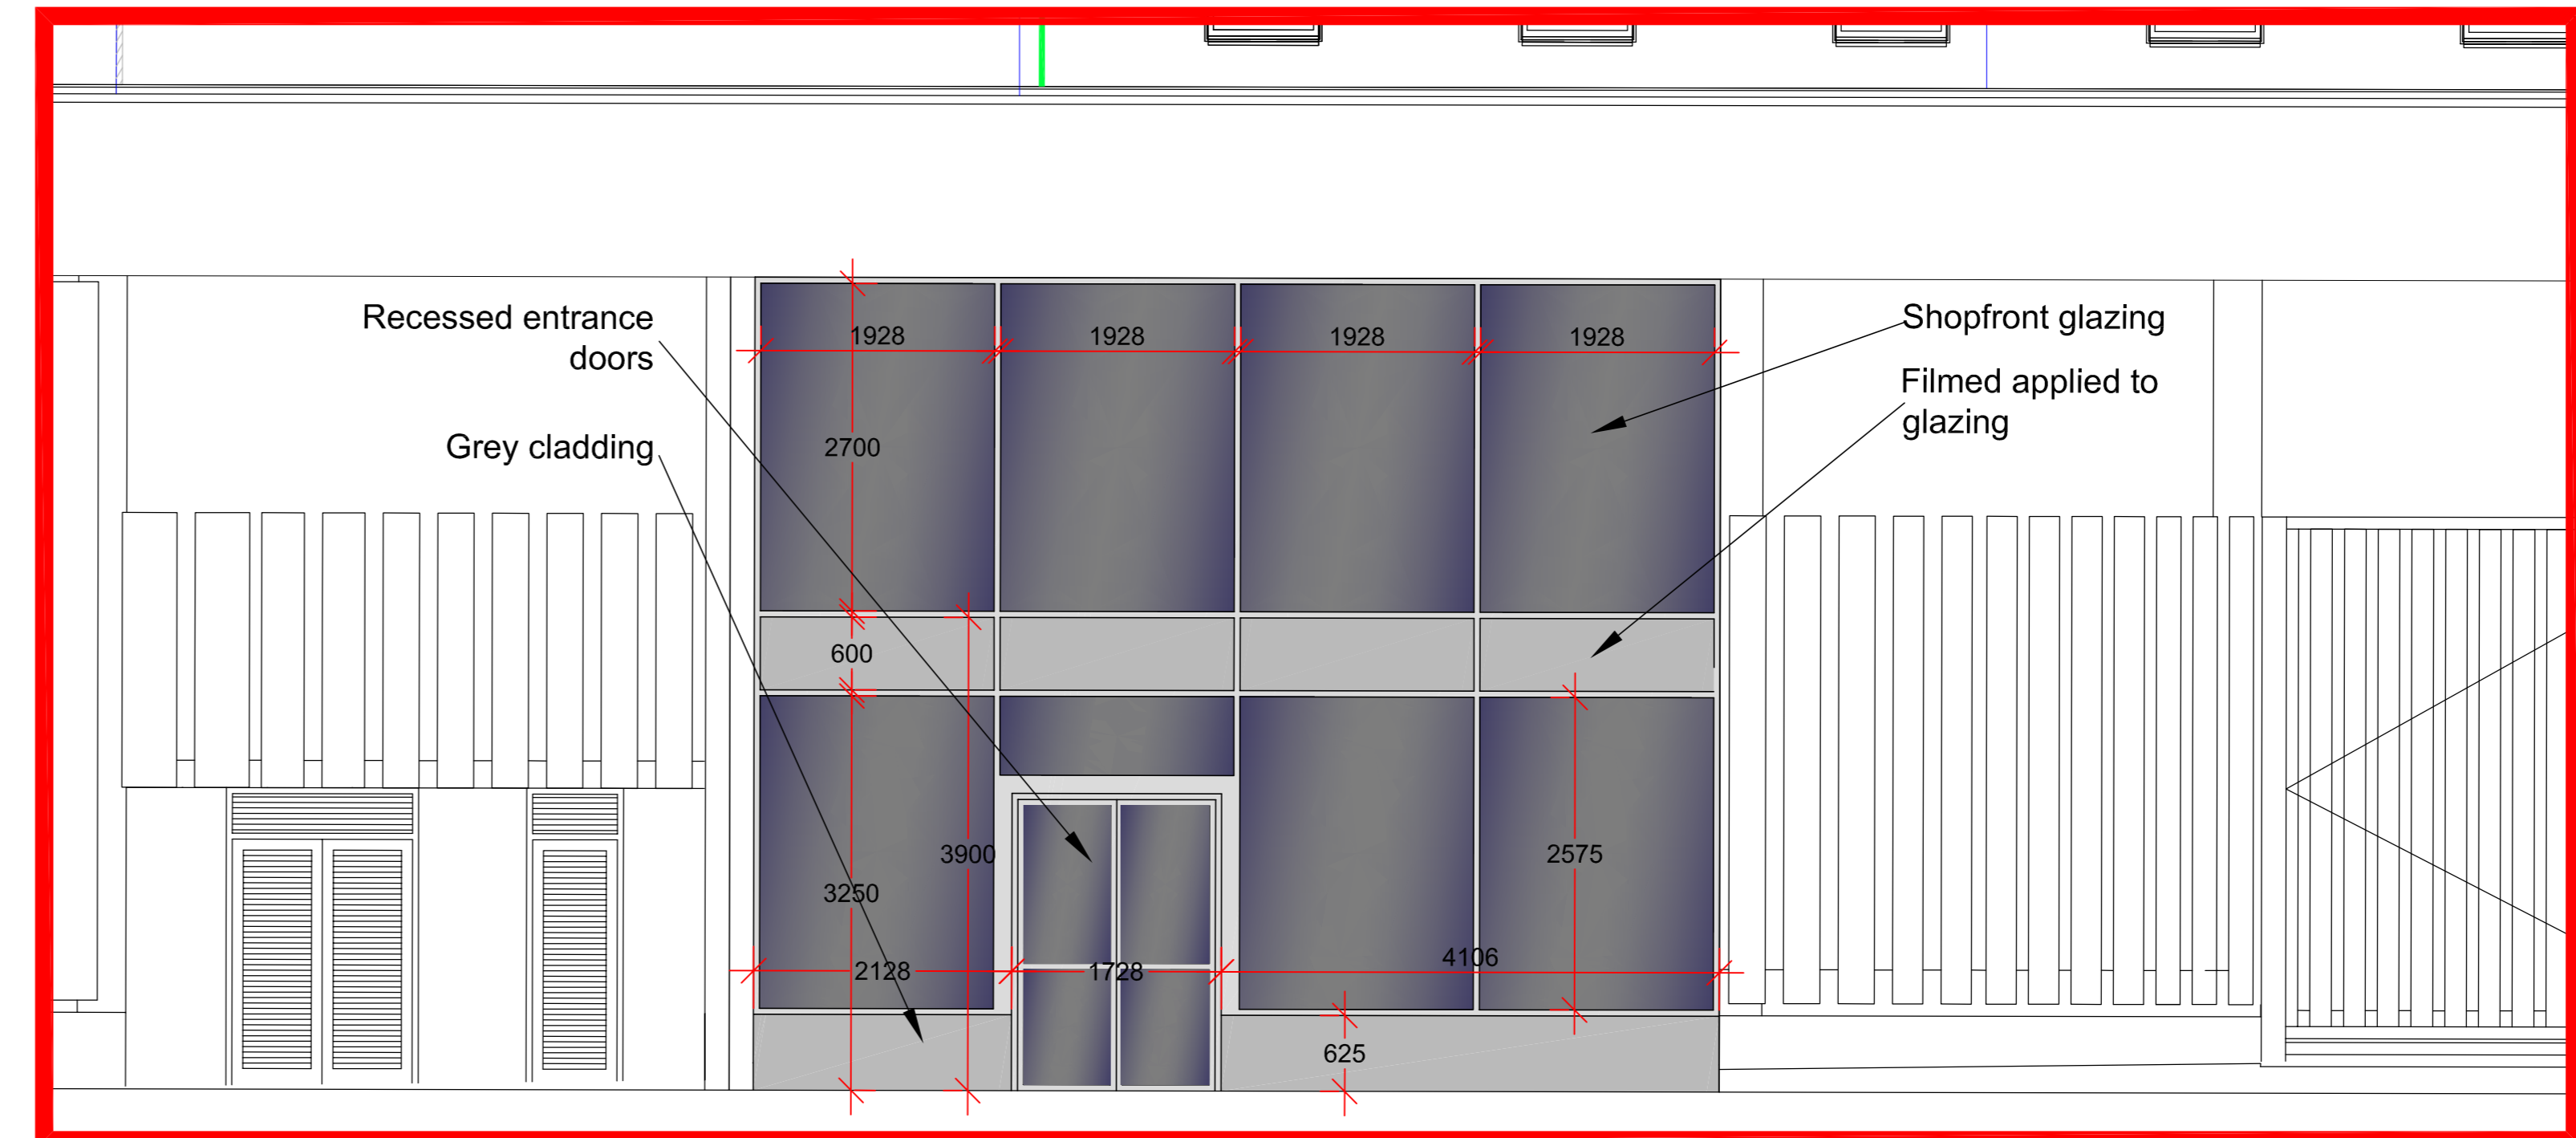

Proposed Detailed Elevation
1:50

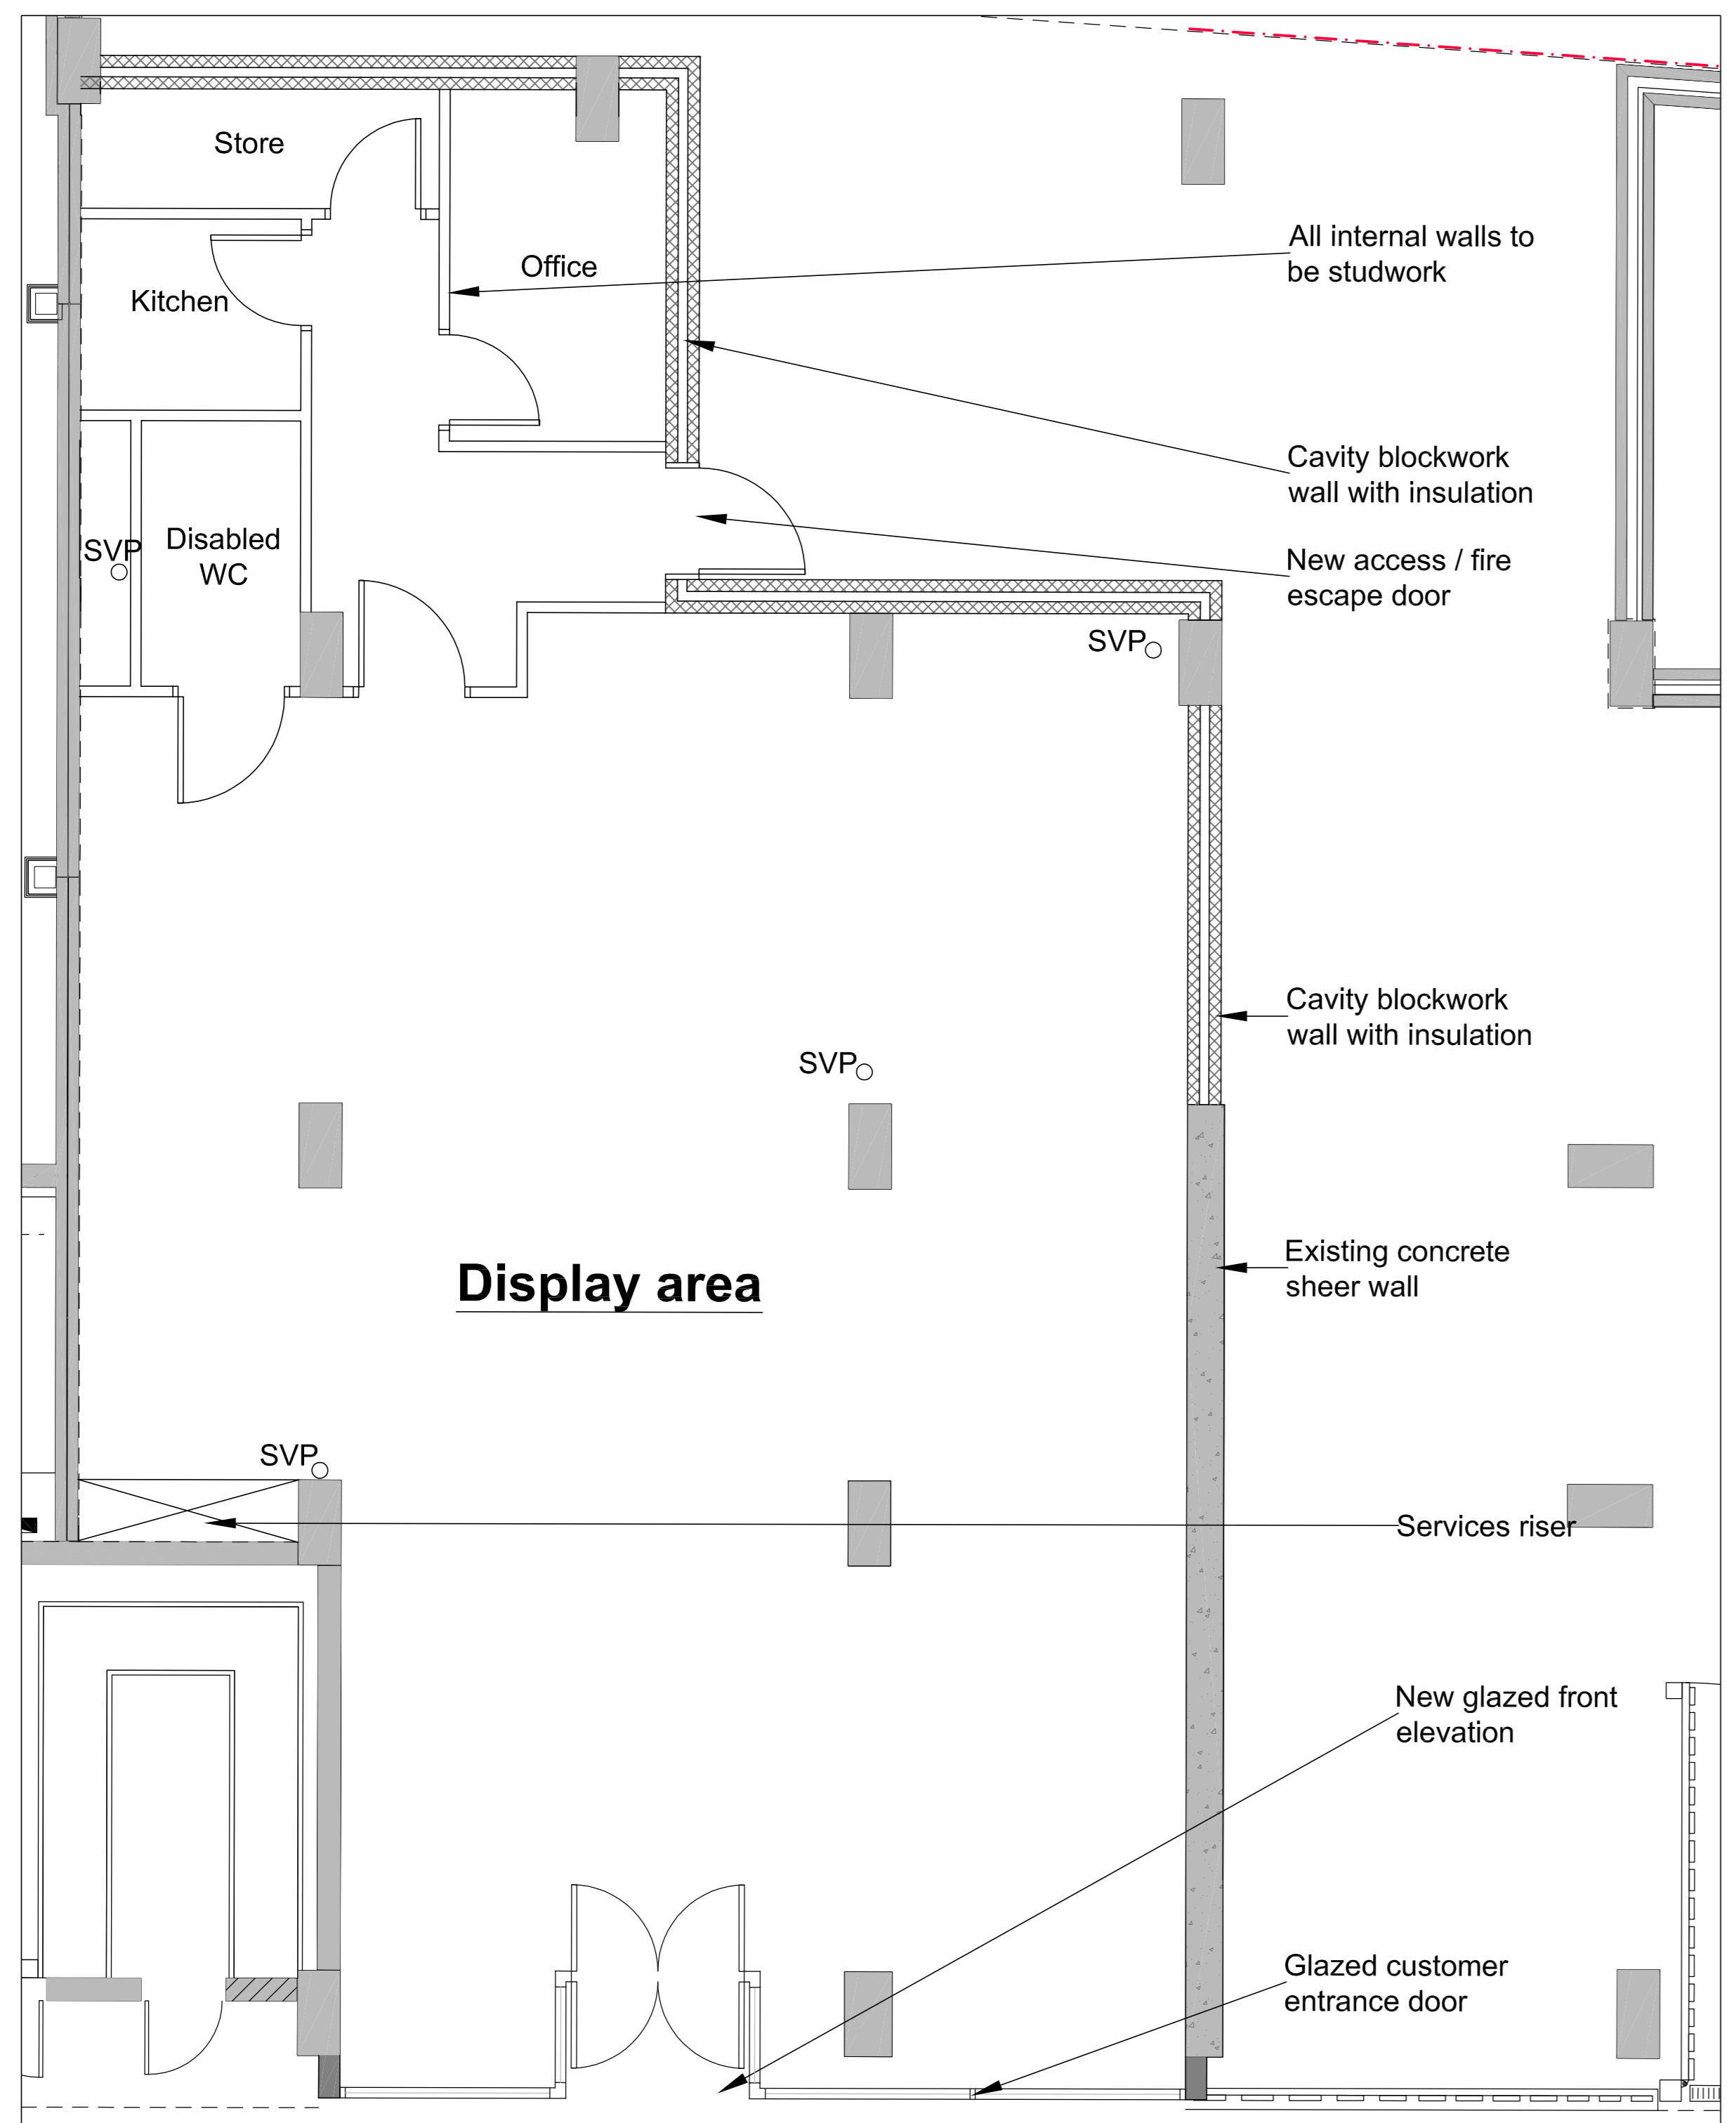

Proposed Ground Floor Plan
1:50

B 21.07.14 Mezzanine floor removed
A 14.07.14 Elevations, ground and first floors amended. Notes added

bwp
bourne wood partnership.
SALISBURY HALL, LONDON COLNEY ST ALBANS, HERTFORDSHIRE, AL3 3BU
Tel: 01727 821267 Fax: 01727 826667
E: enquiries@bournewood.co.uk

Client / Project:
Travis Perkins,
11-13 St Pancras Way,
London,
NW1 0PT

Drawing Title:
**Proposed Site Plan, Floor
Plan And Elevations**

Drawn By: LG Date: May 2014

Scale: AS SHOWN Size: AO

Job / Drawing Number: 1638-PL03 Revision: B

Project Management / Quantity Surveying / Contract Management / Building Services / Property Services