


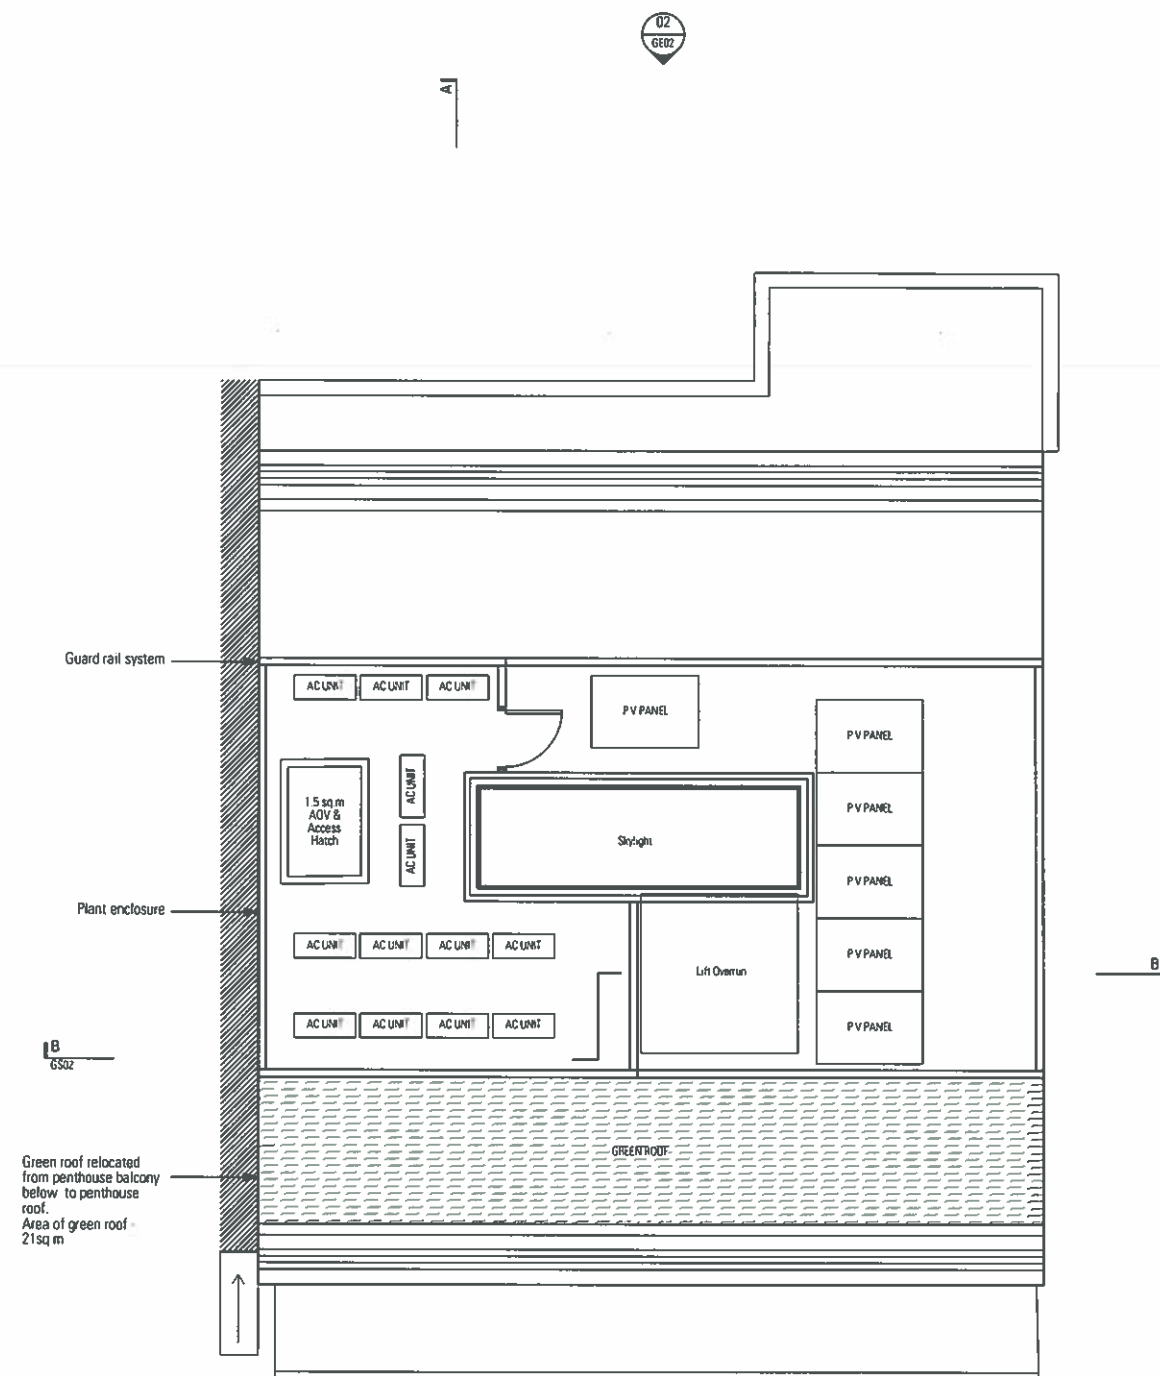

GARf Proposed Roof Plan
1:100 @ A3

0m 2m 5m 10m 20m

Information contained within this drawing is the sole copyright of HODA Ltd. and is not to be reproduced without express permission. No implied license exists. This drawing not to be used for and transfer or refutation purposes. Do not scale from this drawing. All dimensions & levels are to be checked on site by the contractor. Issued for planning purposes only. Drawing errors and omissions to be reported to the architect.

Revisions
P1 02.05.2014 Issued for Planning



Client Holbud Investments	HARPER DOWNIE CREATIVE ARCHITECTURE			Gate House 1 St John's Square London EC1M 4DH T: +44 20 7490 7674 studio@harperdownie.com www.harperdownie.com
Project Gray's Inn Road London	Status Planning	Drawn NM	Checked	Date November 2013
Drawing Title Proposed General Arrangement Plans Roof Plan	Scale 1:100 @ A3	Drwg. No. & Revision 647-GARF-P1		