




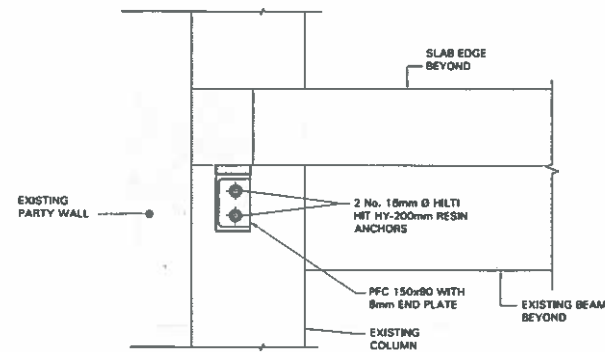


SECTION 7
SCALE 1:10

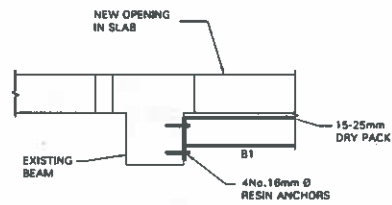


SECTION 8
SCALE 1:20

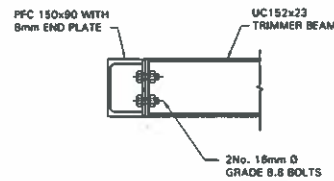


SECTION 9
SCALE 1:10

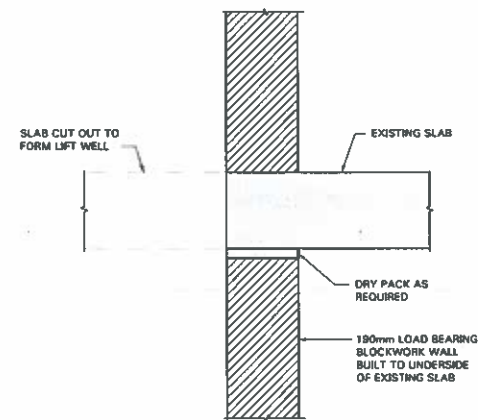


SECTION 10
SCALE 1:10

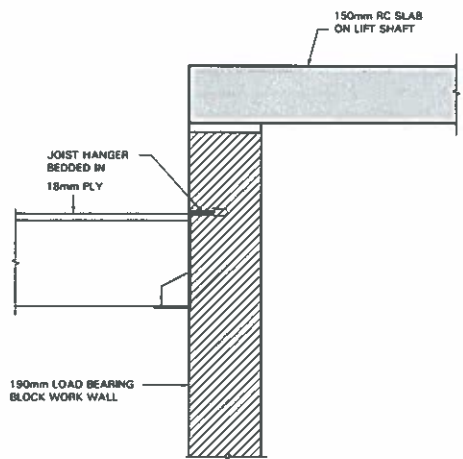


SECTION 11
SCALE 1:10

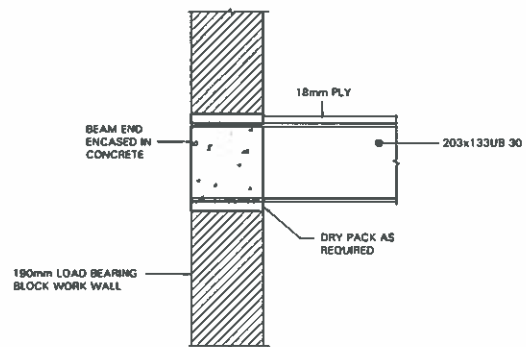

SECTION 12
SCALE 1:10

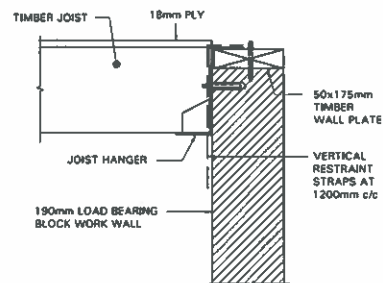

SECTION 13
SCALE 1:10

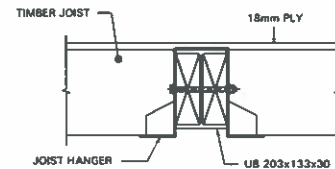

SECTION 14
SCALE 1:10

LEGEND:

- NEW REINFORCED CONCRETE STRUCTURE
- EXISTING STRUCTURE TO BE RETAINED
- NEW BRICKWORK
- NEW LOADBEARING BLOCKWORK
- NEW CONCRETE PADSTONE AND REFERENCE. REFER TO SCHEDULE FOR SIZES
- B1 - NEW STEEL BEAM & REFERENCE
- BR1 - BRACING & REFERENCE
- EX-B1 - EXISTING STEEL BEAM & REFERENCE
- C1 - COLUMN REFERENCE
- SPAN OF TWO WAY RC SLAB
- SPAN OF ONE WAY RC SLAB
- SPAN OF TIMBER JOISTS

ABBREVIATIONS:

- SSL - STRUCTURAL SLAB LEVEL
- PFL - FINISHED FLOOR LEVEL
- TOB - TOP OF BEAM
- TOS - TOP OF STEEL
- TOJ - TOP OF JOIST
- CB - COLUMN BELOW

BEAM SCHEDULE		
REF	SIZE	COMMENTS
B1	UC 152x152x23	
B2	PFC 150x90	

COLUMN SCHEDULE		
REF	SIZE	COMMENTS
C1	SHS 100x100x5	

- NOTES:**
- THIS DRAWING TO BE READ IN CONJUNCTION WITH ALL RELEVANT ARCHITECTS AND ENGINEERS DRAWINGS AND SPECIFICATIONS.
 - FOR SETTING OUT REFER TO ARCHITECT'S DRAWINGS.
 - ALL DIMENSIONS ARE IN MILLIMETRES (mm) UNLESS NOTED OTHERWISE.
 - DO NOT SCALE FROM THE DRAWING OR THE COMPUTER DIGITAL DATA. ONLY FIGURED DIMENSIONS TO BE USED.

		Job 30-32 Grays Inn Road WC1X 8HR		Title GENERAL SECTIONS & DETAILS SHEET 2		MBP Michael Barclay Partnership consulting engineers 105-109 Strand London WC2R 0AA T 020 7240 1191 F 020 7240 2241 E london@mbp-uk.com www.mbp-uk.com		
		Drawing Status		Scale 1:50	Date 04/14		By CD	Checked MB
		CONSTRUCTION		Drawing Number 5968 / 121	Revision C2			
C3	YTB	BLC15048 11-14 ADDED		CD				
C1	27/09/14	CONSTRUCTION ISSUE		CD				
Rev	Date	Description		By				