



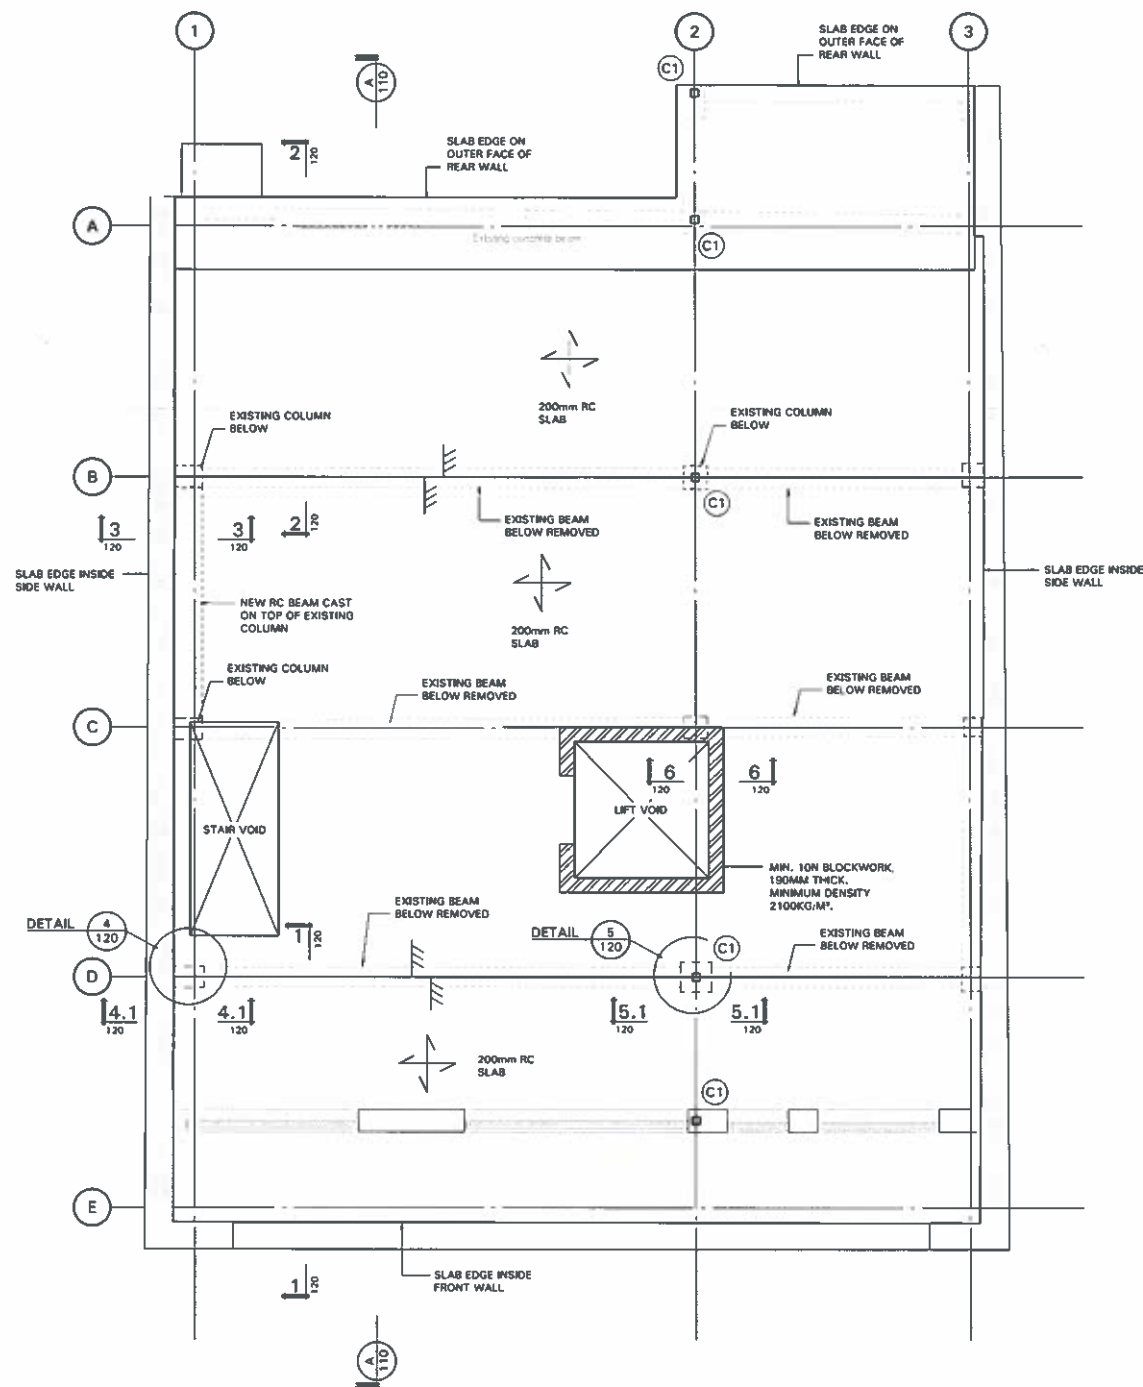

SIXTH FLOOR PLAN

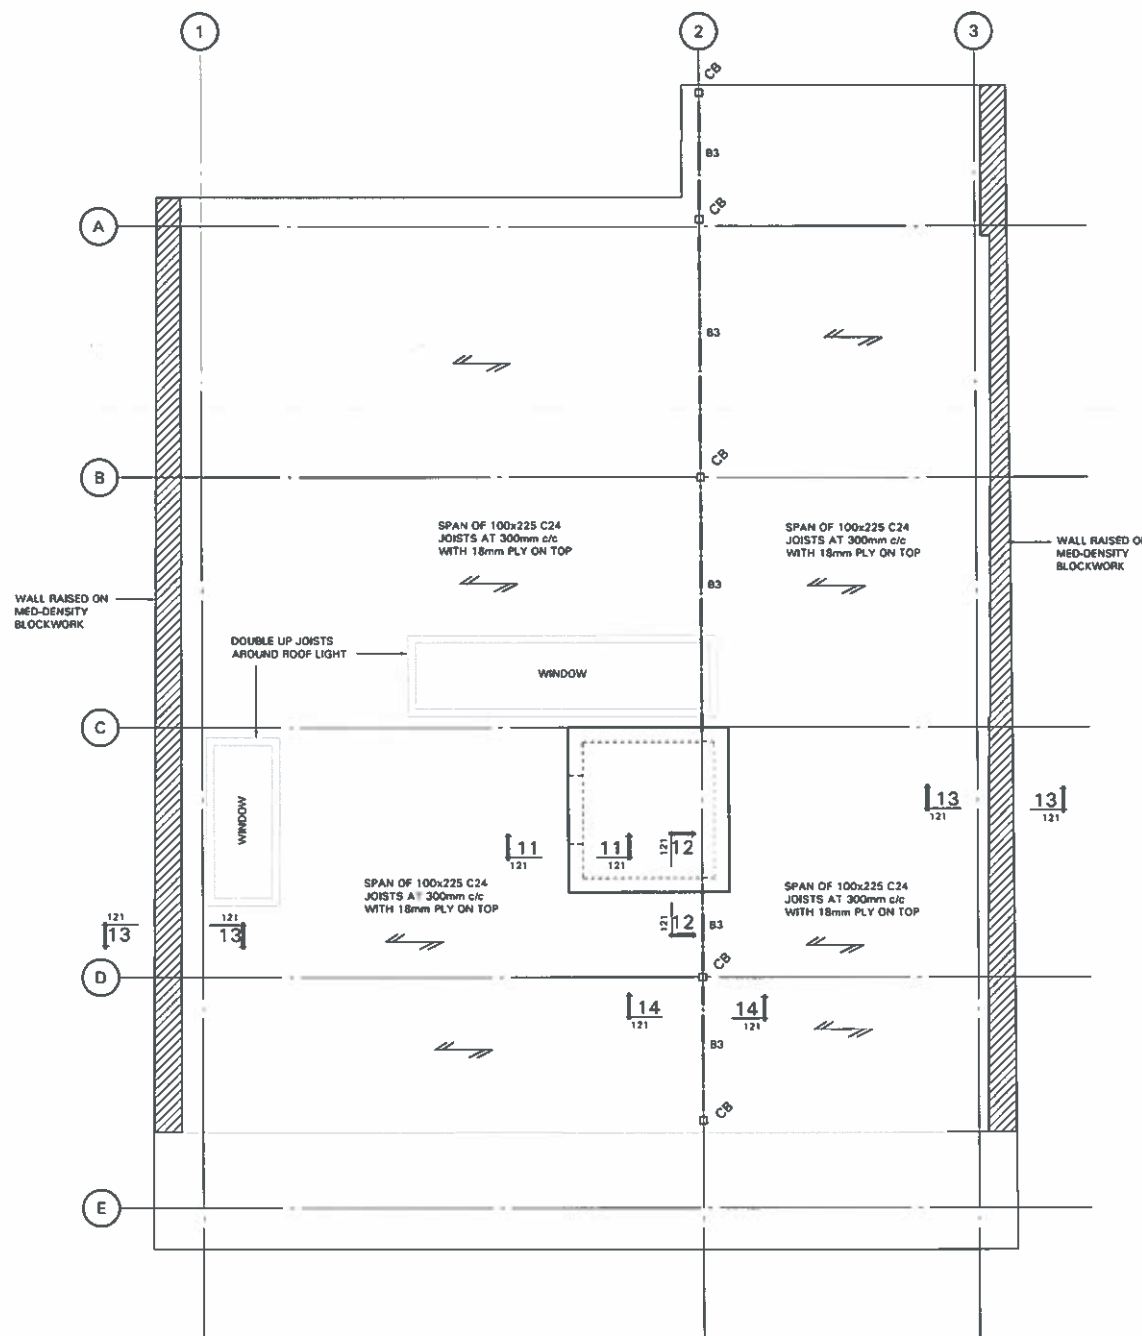

ROOF PLAN

LEGEND:

	NEW REINFORCED CONCRETE STRUCTURE
	EXISTING STRUCTURE TO BE RETAINED
	NEW BRICKWORK
	NEW LOADBEARING BLOCKWORK
	NEW CONCRETE PADSTONE AND REFERENCE. REFER TO SCHEDULE FOR SIZES
	NEW STEEL BEAM & REFERENCE
	BRACING & REFERENCE
	EXISTING STEEL BEAM & REFERENCE
	COLUMN REFERENCE
	SPAN OF TWO WAY RC SLAB
	SPAN OF ONE WAY RC SLAB
	SPAN OF TIMBER JOISTS

ABBREVIATIONS:

SSL	STRUCTURAL SLAB LEVEL
FRL	FINISHED FLOOR LEVEL
TOS	TOP OF STEEL
TOJ	TOP OF JOIST
CB	COLUMN BELOW

BEAM SCHEDULE		
REF	SIZE	COMMENTS
B1	UC 152x152x23	
B2	PFC 150x90	

COLUMN SCHEDULE		
REF	SIZE	COMMENTS
C1	SMS 100x100x5	

NOTES:

- THIS DRAWING TO BE READ IN CONJUNCTION WITH ALL RELEVANT ARCHITECTS AND ENGINEERS DRAWINGS AND SPECIFICATIONS.
- FOR SETTING OUT REFER TO ARCHITECT'S DRAWINGS.
- ALL DIMENSIONS ARE IN MILLIMETRES (mm) UNLESS NOTED OTHERWISE.
- DO NOT SCALE FROM THE DRAWING OR THE COMPUTER DIGITAL DATA. ONLY FIGURED DIMENSIONS TO BE USED.

		Job 30-32 Grays Inn Road WC1X 8HR		Title SIXTH FLOOR & ROOF PLAN		MBP Michael Barclay Partnership consulting engineers 105-109 Strand London WC2R 0AA T 020 7240 1191 F 020 7240 2241 E london@mbp-uk.com www.mbp-uk.com					
		Drawing Status CONSTRUCTION		Scale 1:50		Date 04/14		By CD		Checked MB	
				Drawing Number 5968 / 104				Revision C2			
C2 14/05/14 CONSTRUCTION ISSUE CD											
C1 07/05/14 CONSTRUCTION ISSUE CD											
Rev Date Description By											