




**CANOPY PLAN**  
SCALE 1:50

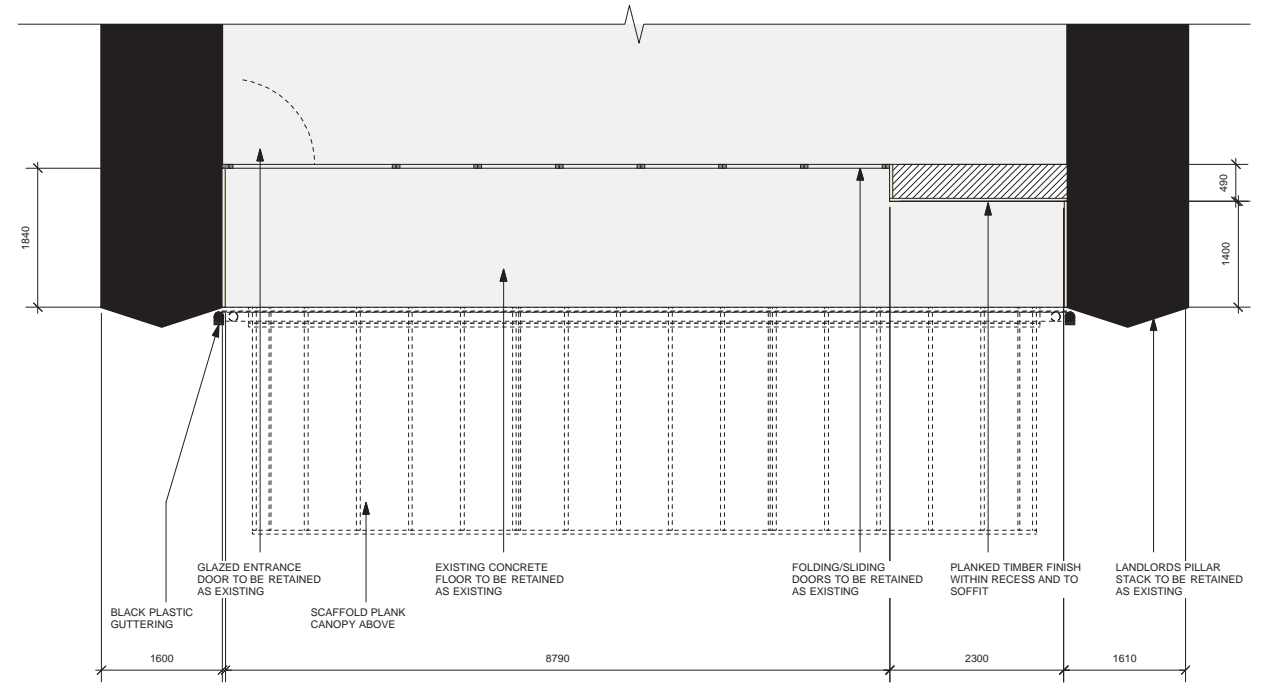

**SECTION BB**  
SCALE 1:50

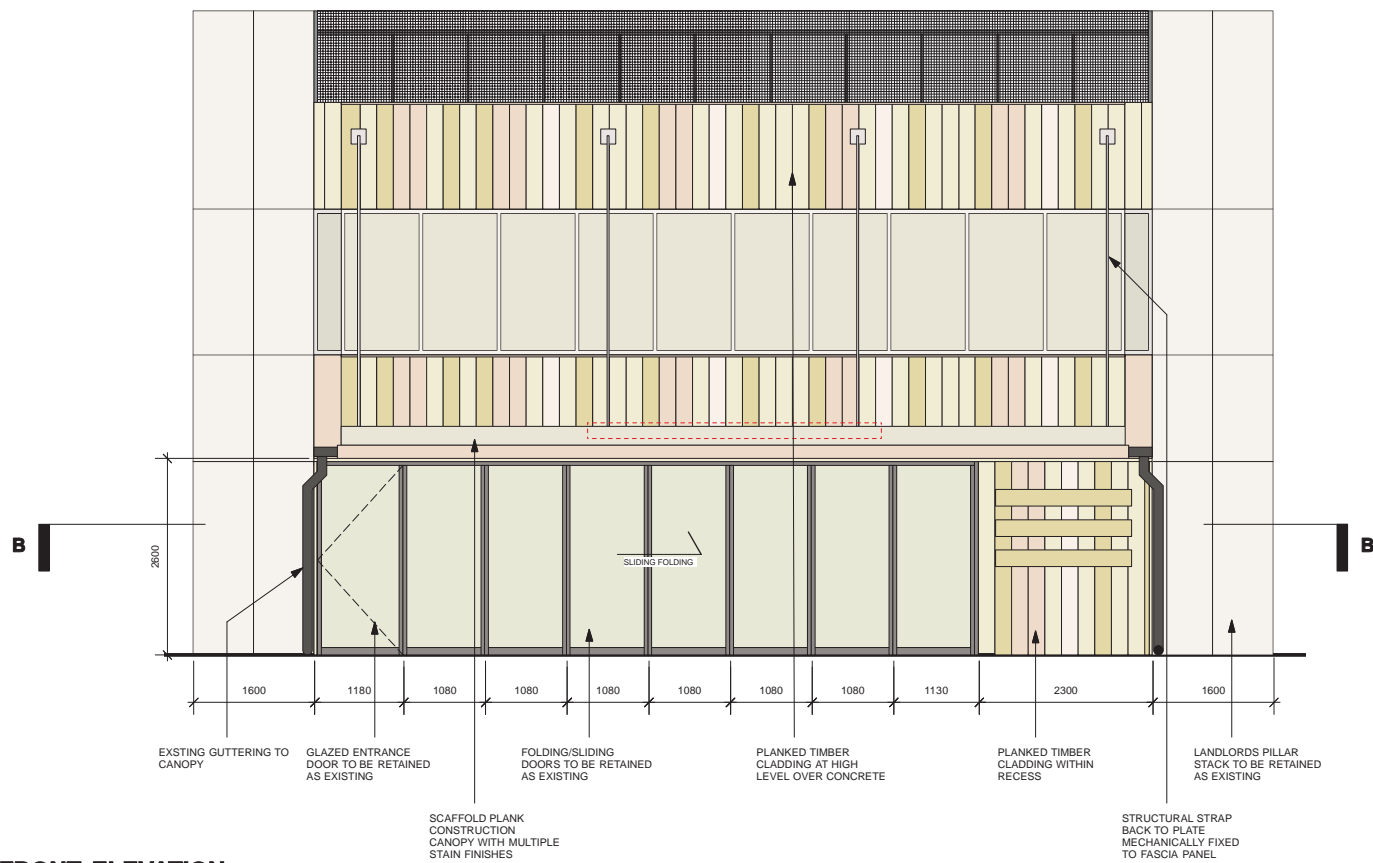

**FRONT ELEVATION**  
SCALE 1:50

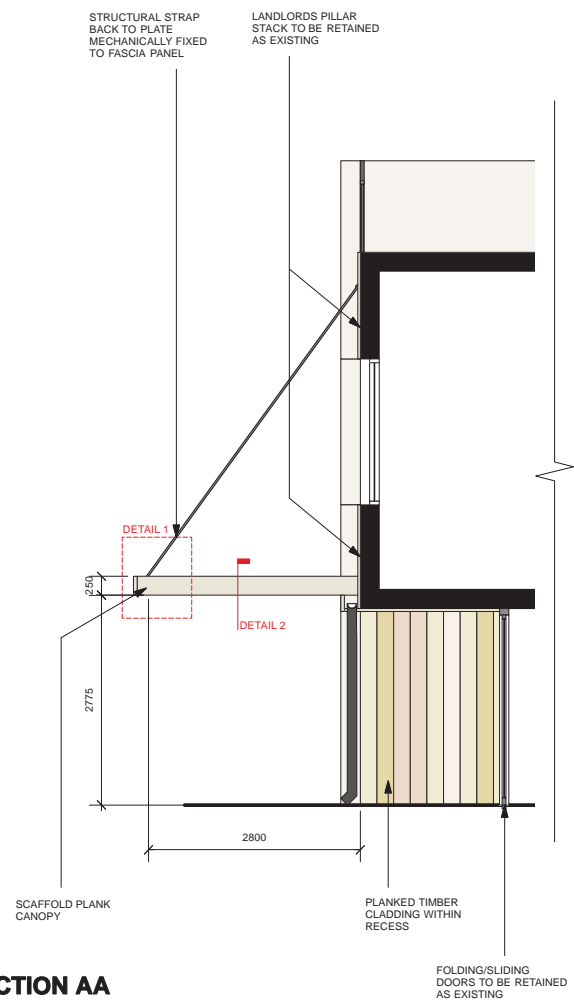

**SECTION AA**  
SCALE 1:50

**EXISTING IMAGES**



ISSUE	DATE	DESCRIPTION	ISSUE	DATE	DESCRIPTION

SITE ADDRESS	<b>ST GILES HOTEL, BEDFORD AVE, LONDON WC2B 3GH</b>	DRAWING NAME	<b>SHOPFRONT</b>
JOB NAME	<b>HUDSON'S HOUSE</b>	STATUS	<b>EXISTING</b>

DRAWN BY	<b>BC/SC</b>	CHECKED BY	<b>SC</b>
JOB N°	<b>2962</b>	DRAWING N°	<b>E101</b>
DATE	<b>02.06.14</b>	SCALE	<b>1:300 @ A3 1:50 @ A1</b>