




CANOPY PLAN
SCALE 1:50

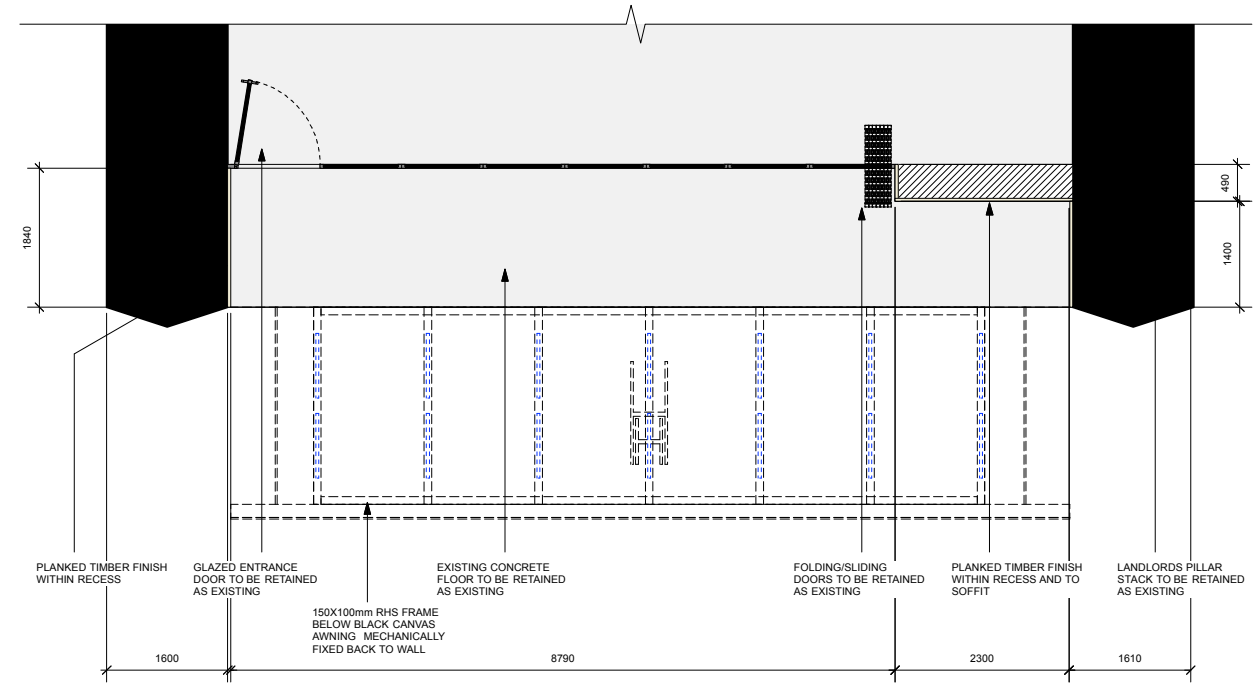


SECTION BB
SCALE 1:50

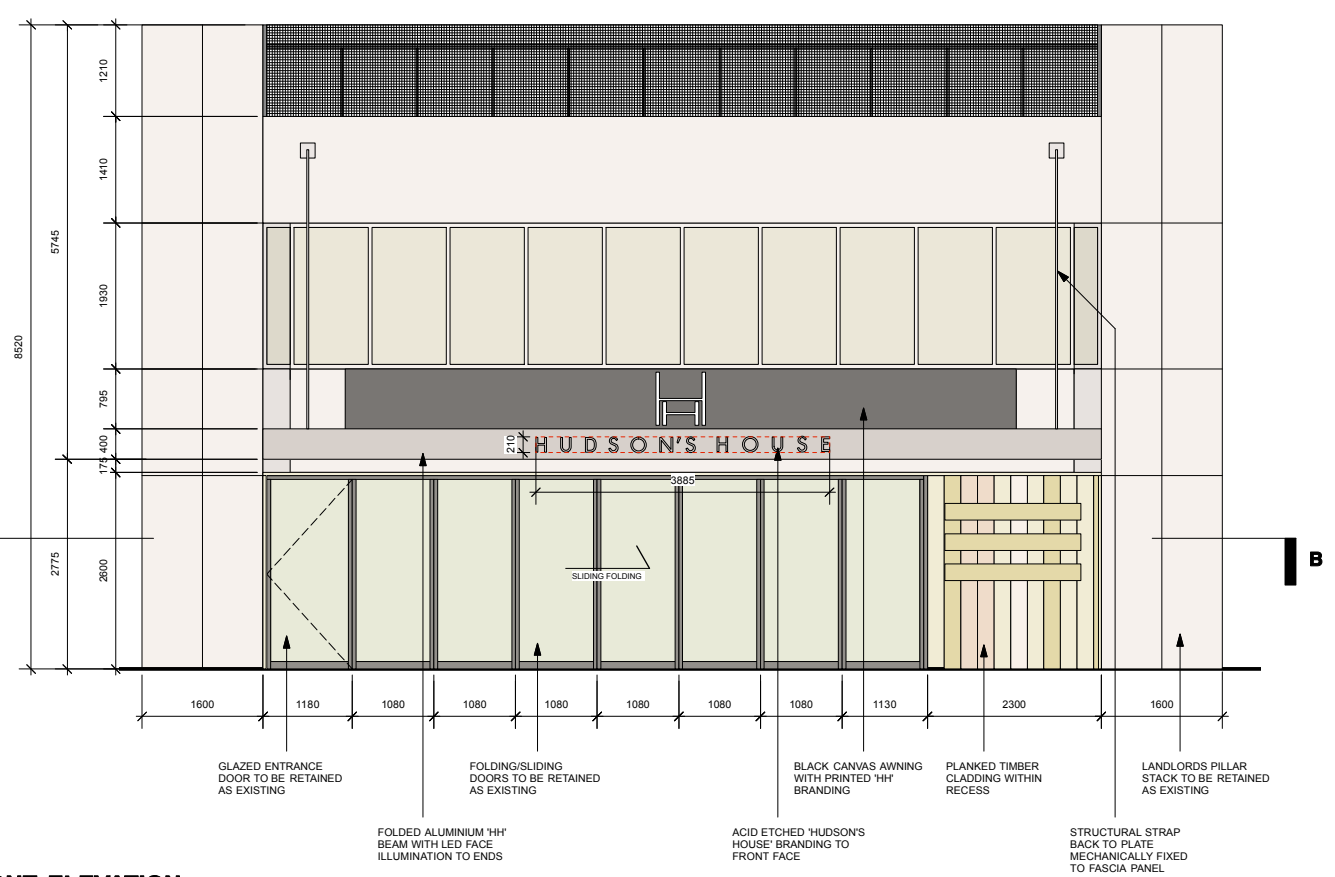


FRONT ELEVATION
SCALE 1:50

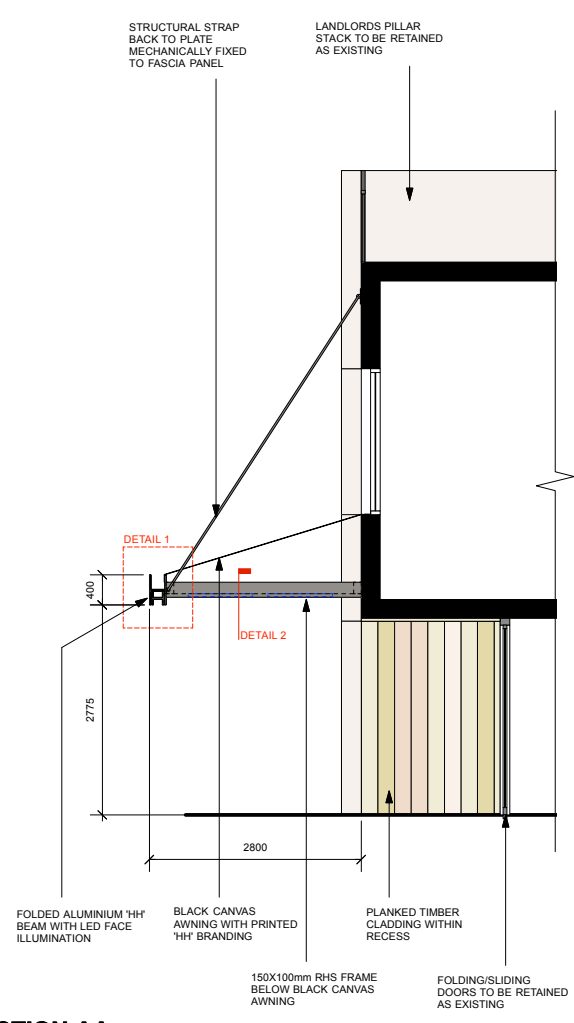

SECTION AA
SCALE 1:50

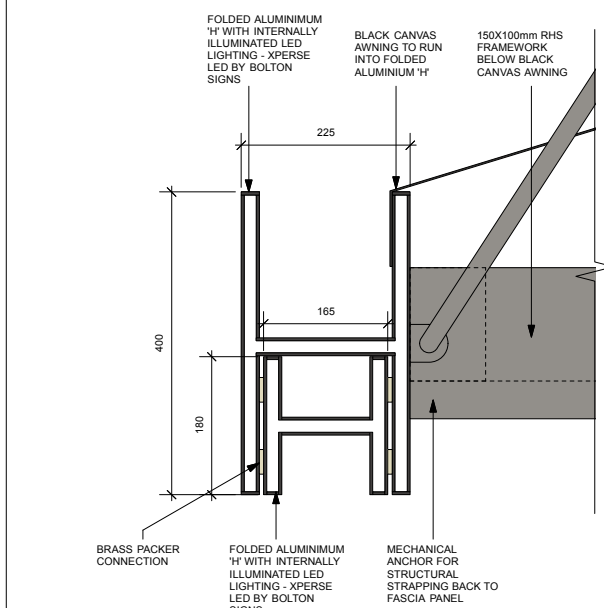

DETAIL 1
SCALE 1:5

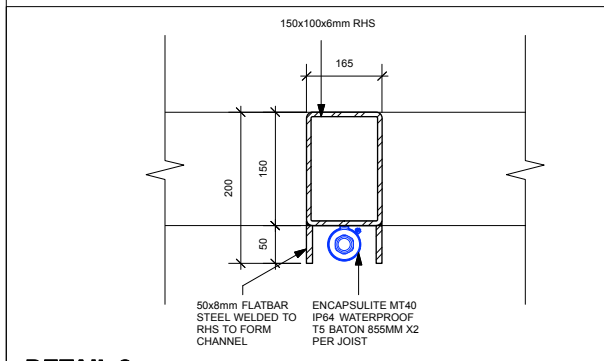

DETAIL 2
SCALE 1:5

ISSUE	DATE	DESCRIPTION	ISSUE	DATE	DESCRIPTION

SITE ADDRESS	ST GILES HOTEL, BEDFORD AVE, LONDON WC2B 3GH	DRAWING NAME	PROPOSED SHOPFRONT CANOPY
JOB NAME	HUDSON'S HOUSE	STATUS	APPROVALS

DRAWN BY	BC/SC	CHECKED BY	SC
JOB N°	2962	DRAWING N°	A210
DATE	02.06.14	SCALE	1:100 @ A3 1:50 @ A1