

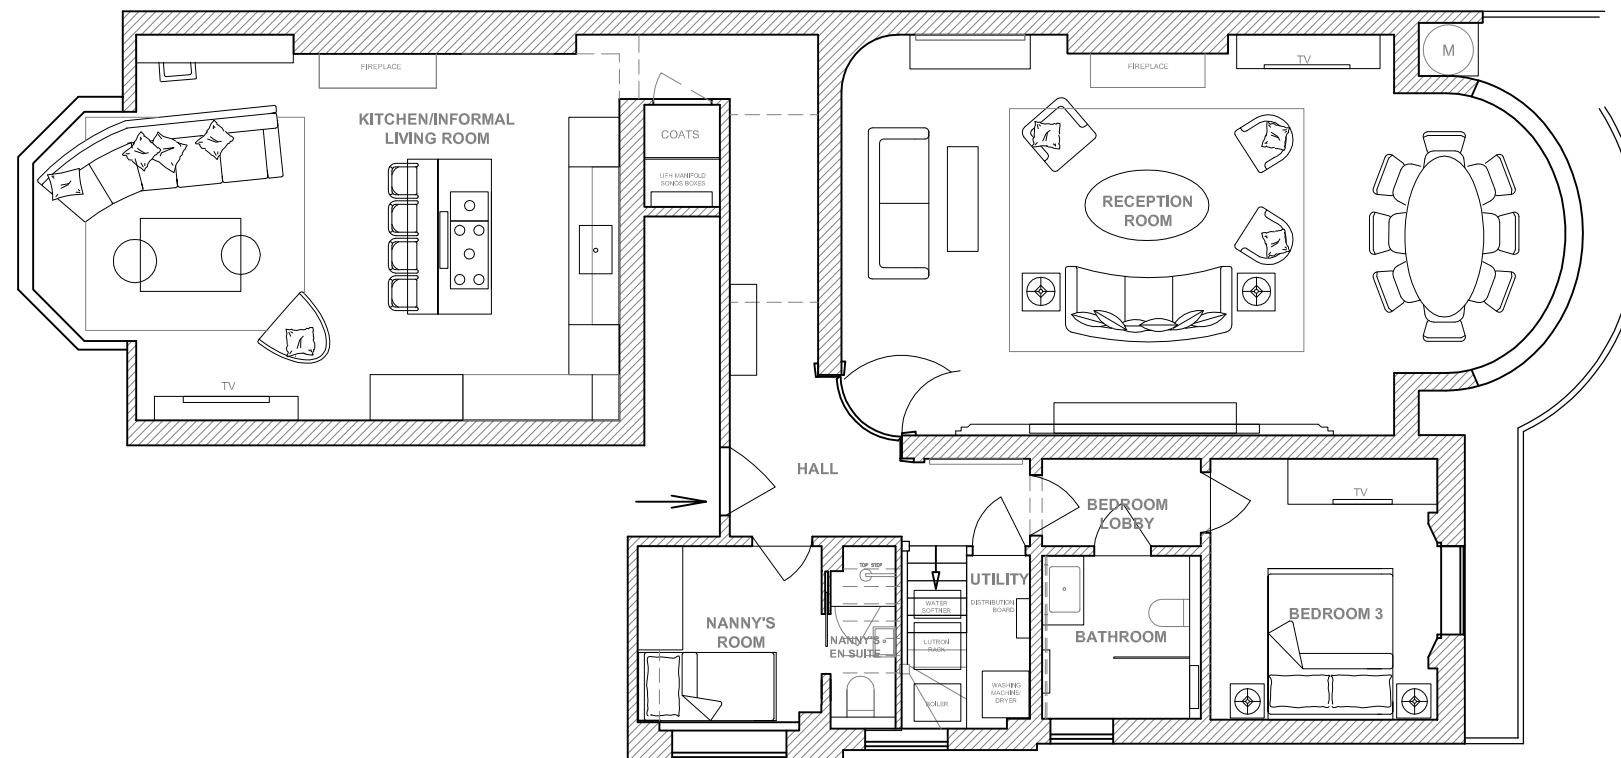


This drawing is the property of Roselind Wilson Design
Do not scale from this drawing, all dimensions must be
checked on site before any works are undertaken

DRAWINGS NOT FOR CONSTRUCTION

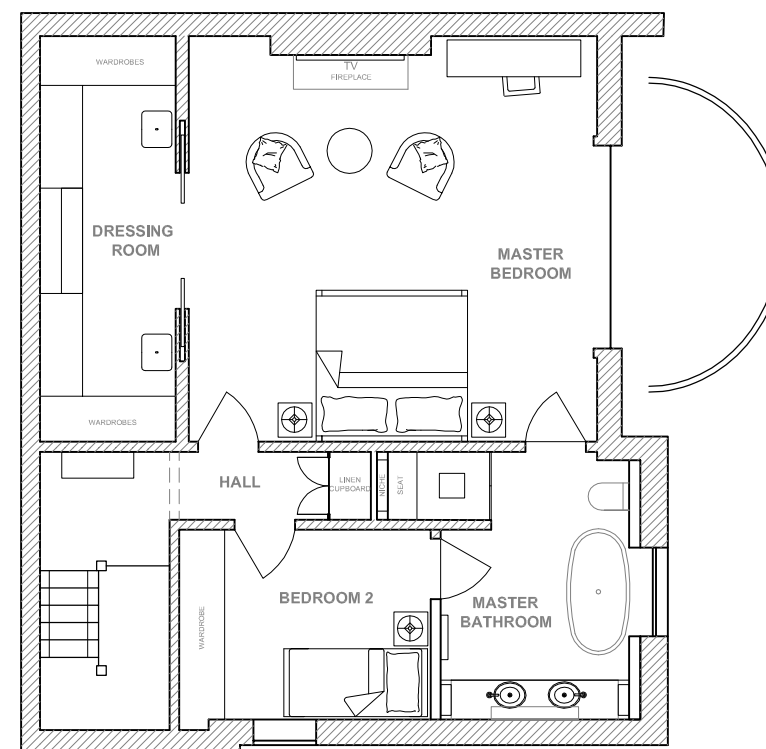

PROPOSED GROUND FLOOR PLAN

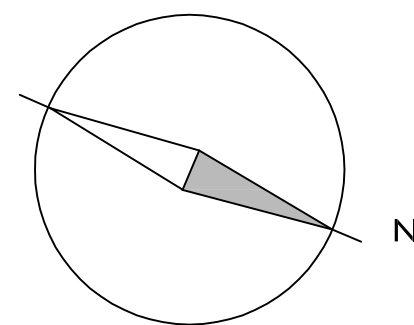

PROPOSED FIRST FLOOR PLAN

Revision	Date	Notes

Notes
COMMENTS FOR CONTRACTOR

ROSELIND WILSON DESIGN
LONDON|CAPE TOWN

9 Lonsdale Road, London, NW6 6RA
Tel: 020 3371 1779 Fax: 020 3004 8473
www.roselindwilsondesign.com

project
24 Belsize Park

drawing
Proposed General Arrangement

initial issue date	job no	revision
23.07.2014	RWD121	-
scale	drawing No	
1:100 @ A3	RWD121_102	