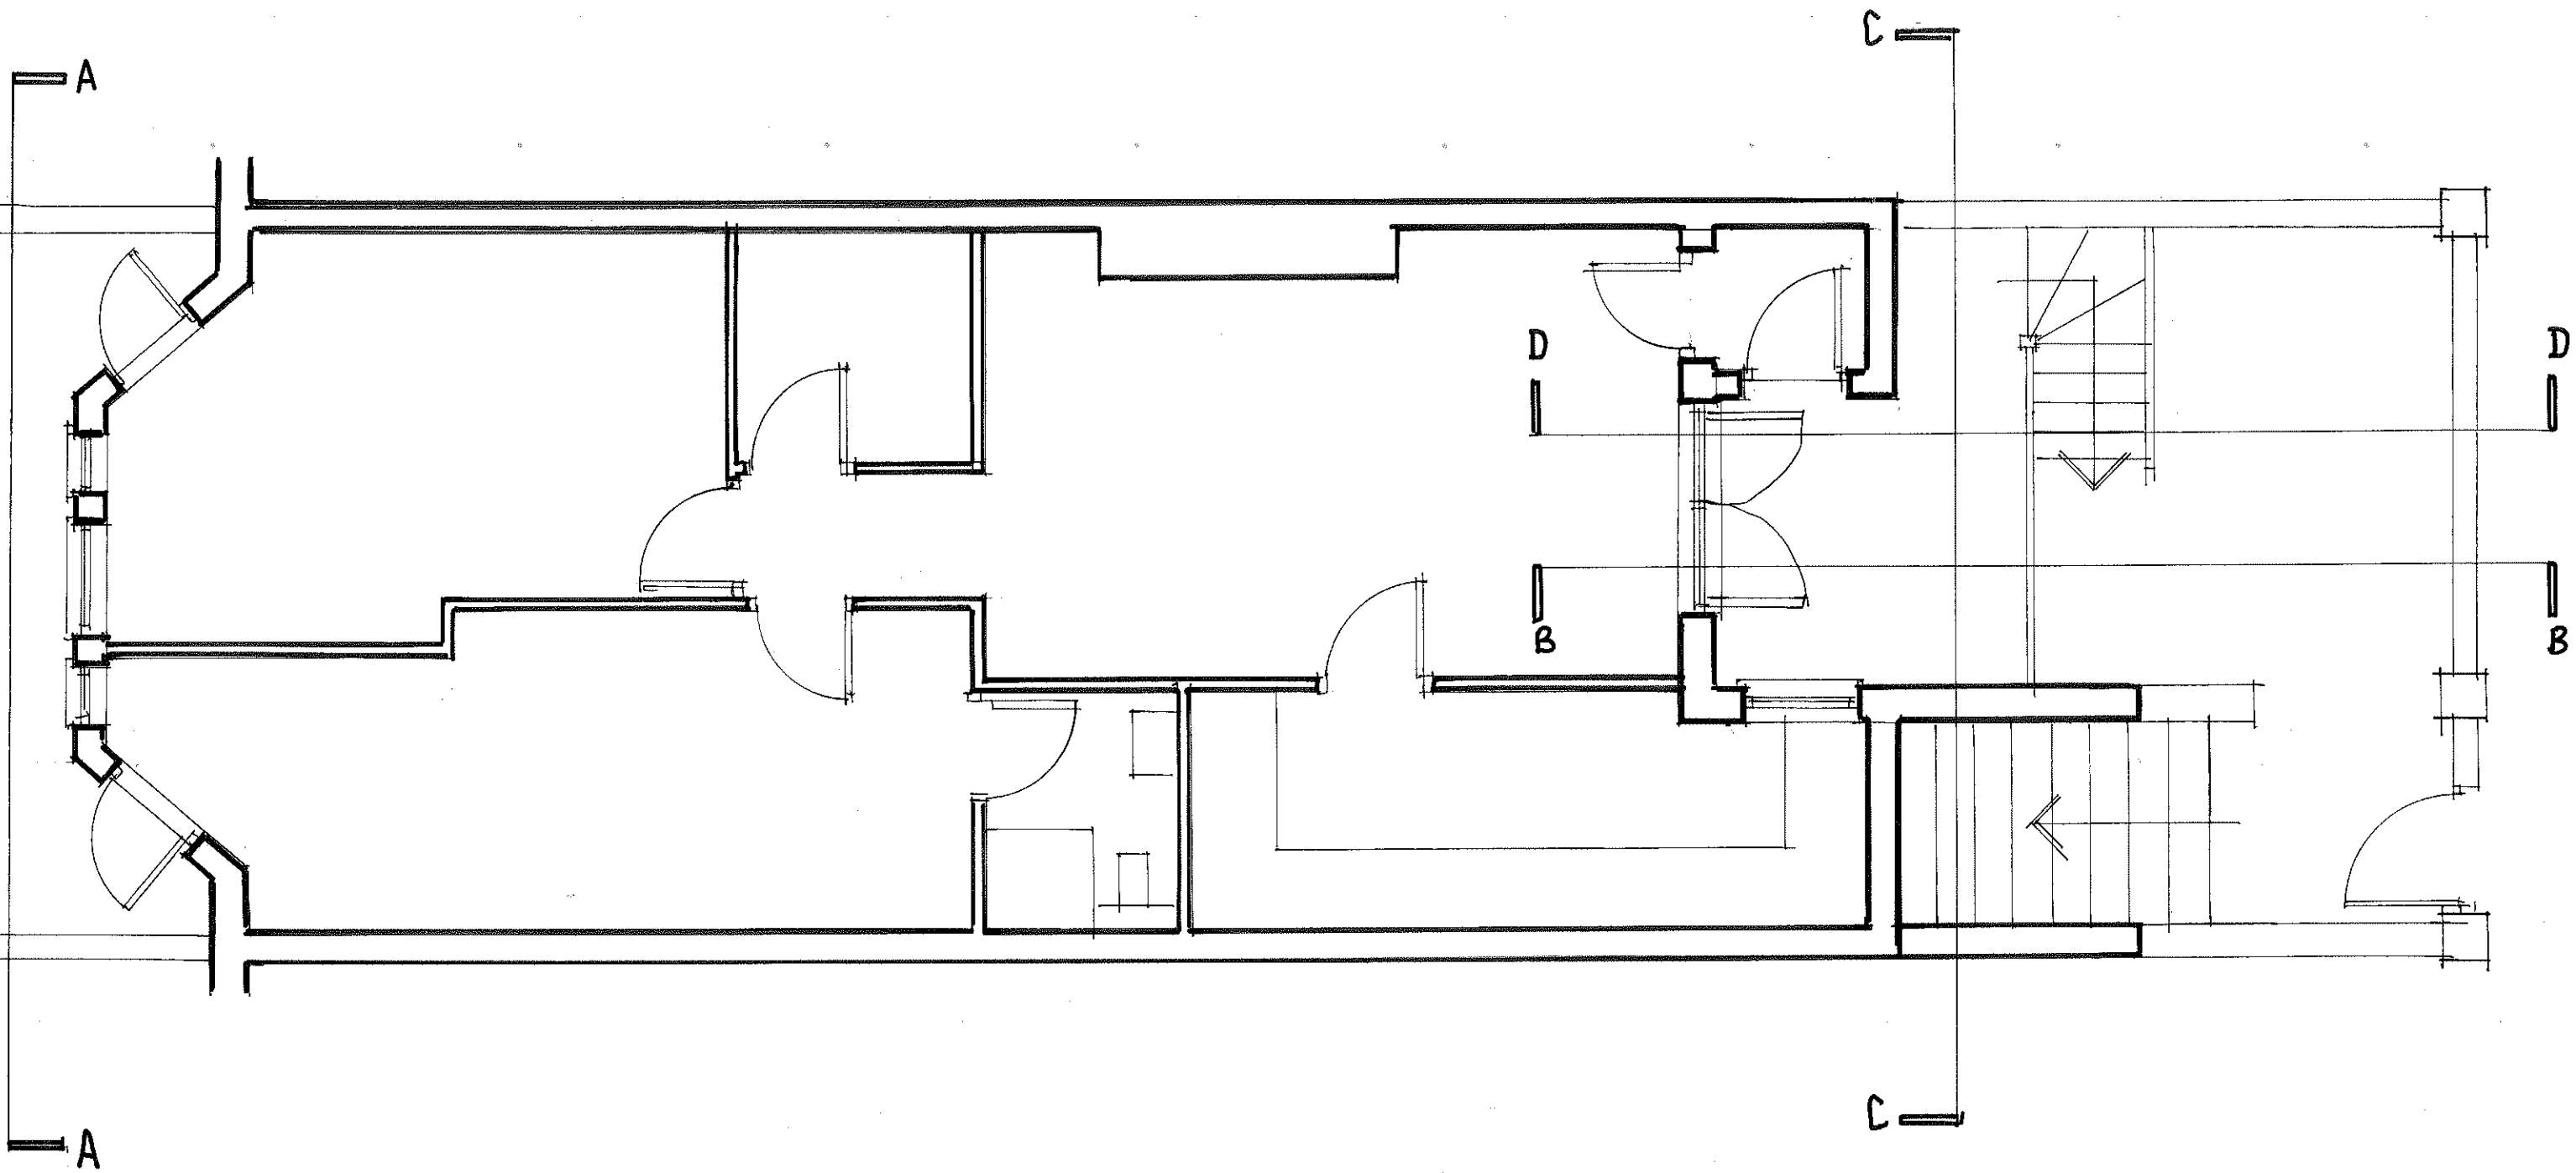


archplan

architects and property management
 1 Millfield Place, Highgate, London N6 6JP
 Tel: 020 8341 5628 e-mail: archplan@hotmail.com

Date
 May 2014
 Drawn by
 Checked by

Scale
 1:50
 At A3

Project
 23A Canfield Gardens
 London NW6 3JP
 Title
LOWER GROUND PLAN
AS PROPOSED

Drawing no.
CG/ 04
 A
 Copyright
 Archplan 2014



A-A

NEW TIMBER PAINTED WINDOWS + DOORS



archplan

architects and property management

1 Millfield Place, Highgate, London N6 6JP
Tel: 020 8341 5628 e-mail: archplan@hotmail.com

Date
May 2014

Drawn by

Checked by


Scale
1:50
At A3

Project
23A Canfield Gardens
London NW6 3JP
Title
**REAR ELEVATION
AS PROPOSED**

Drawing no.

CG/ 05

Copyright
Archplan 2014

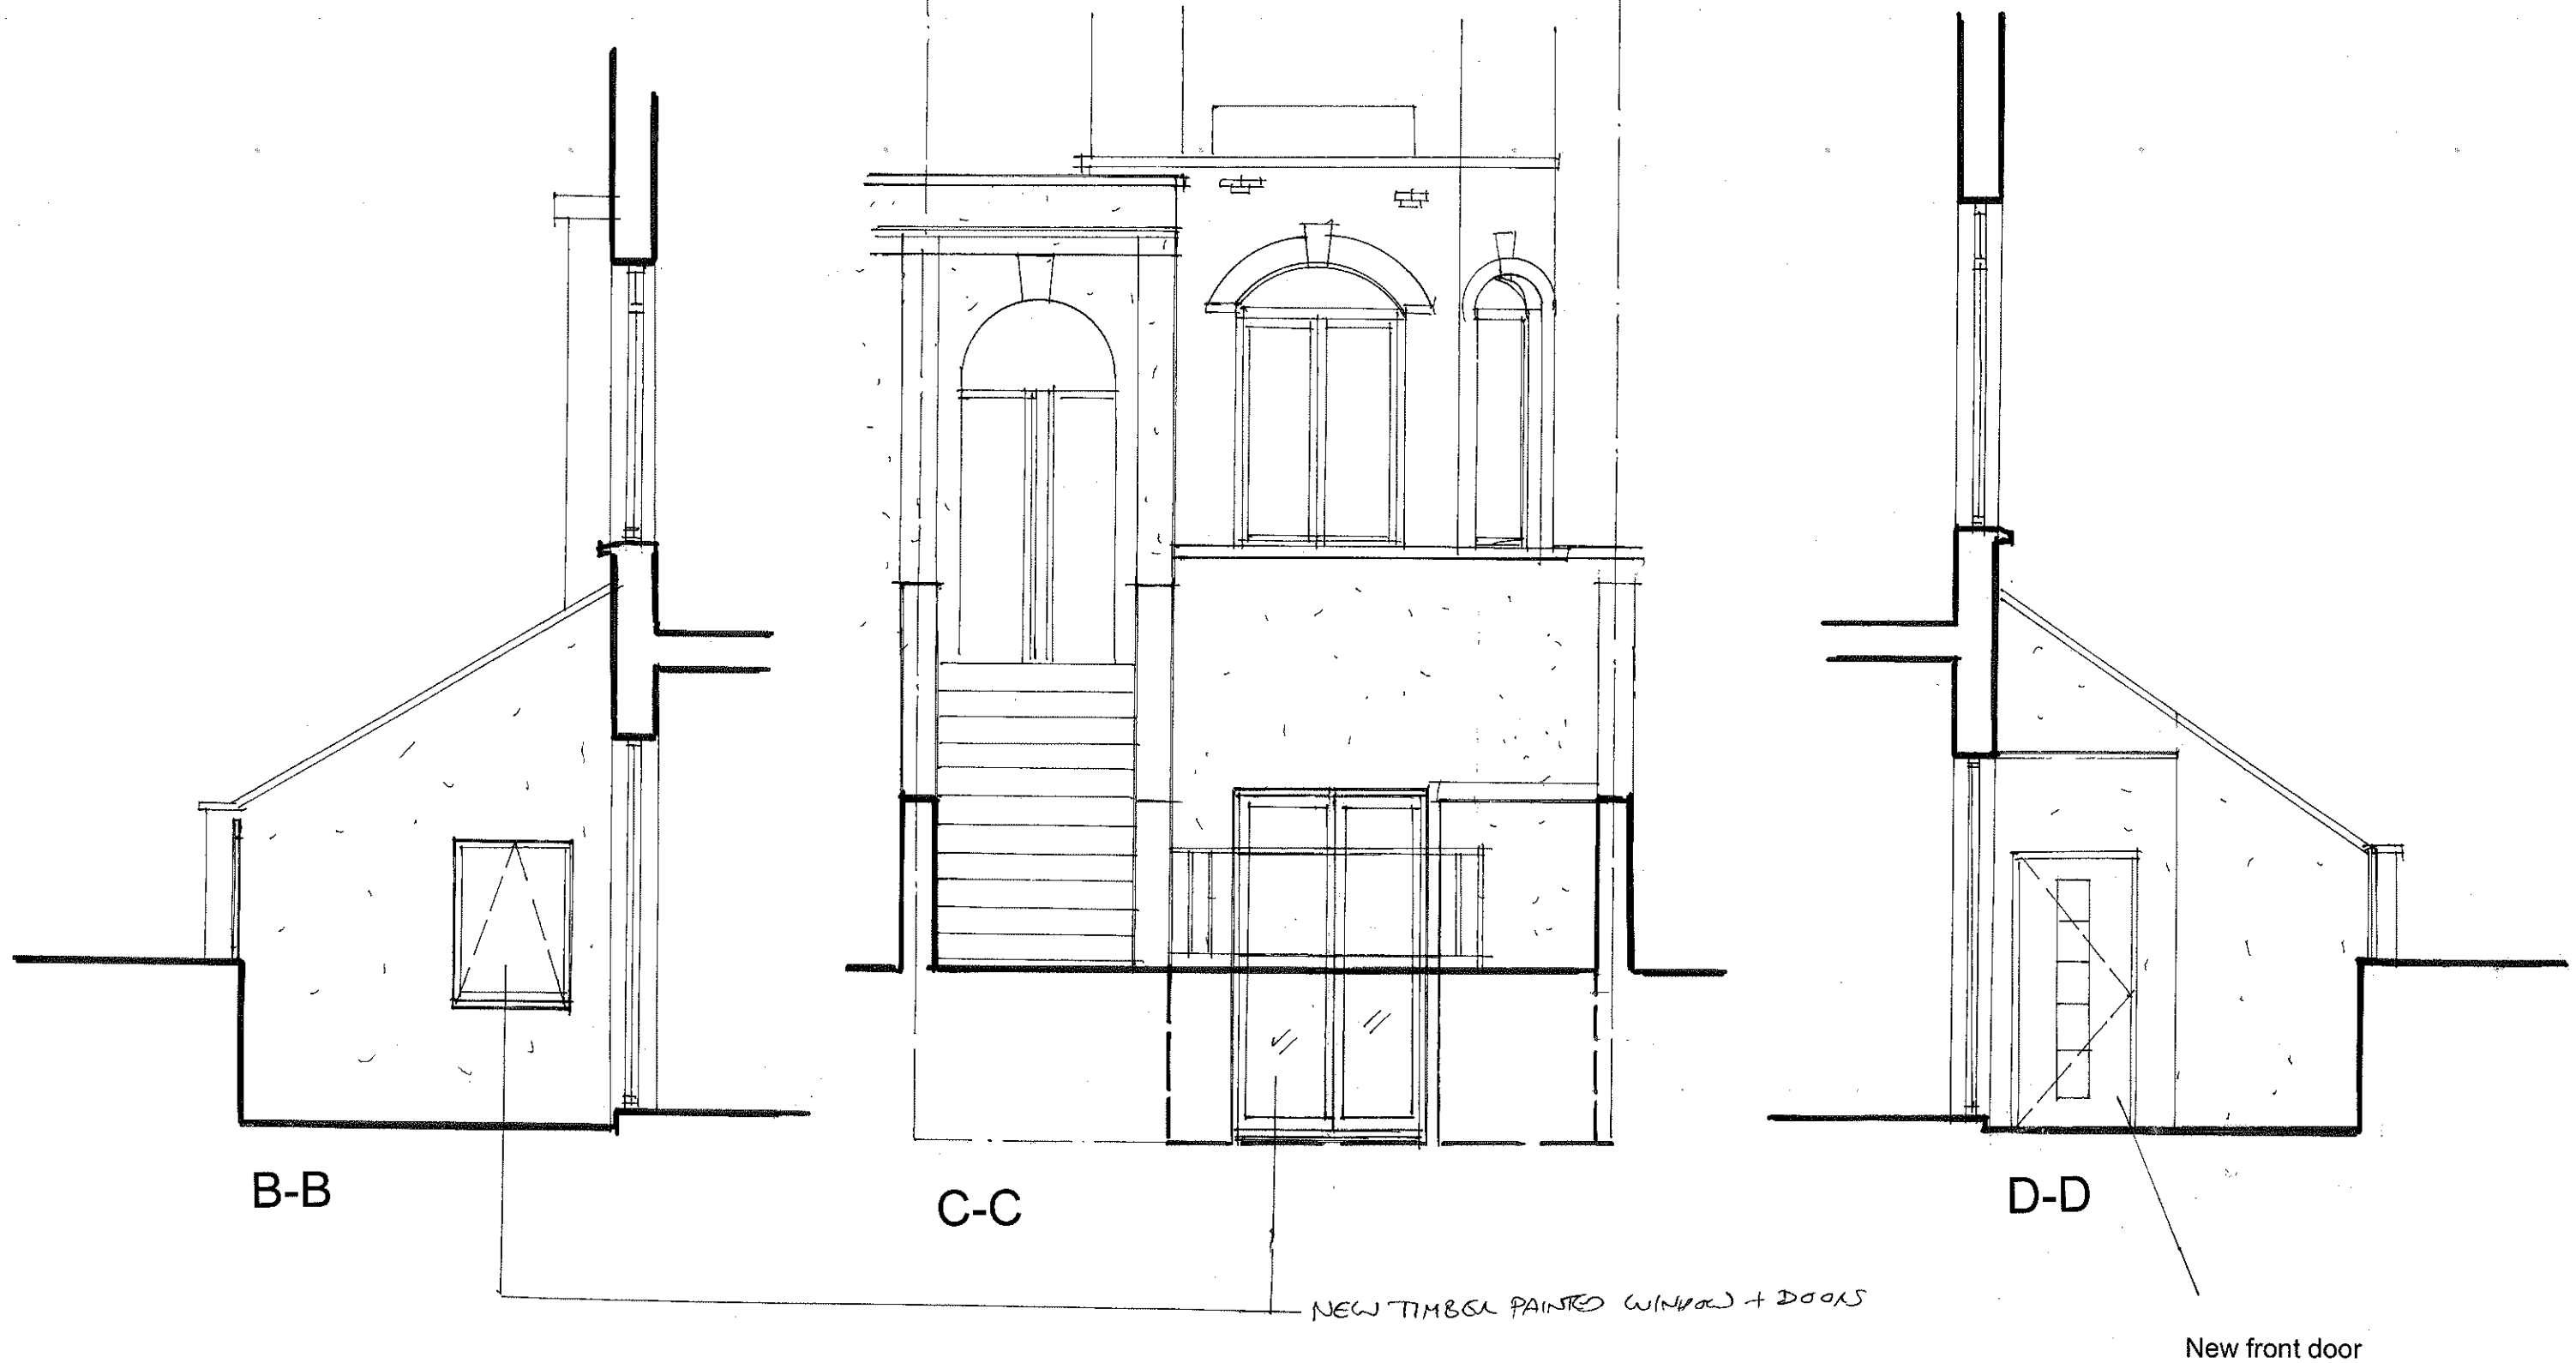

archplan

architects and property management

1 Millfield Place, Highgate, London N6 6JP
Tel: 020 8341 5628 e-mail: archplan@hotmail.com

Date
May 2014

Drawn by

Checked by

Scale
1:50
At A3

Project

23A Canfield Gardens
London NW6 3JP


Title

**FRONT ELEVATION
AS PROPOSED**


Drawing no.

CG/ 06

Copyright
Archplan 2014

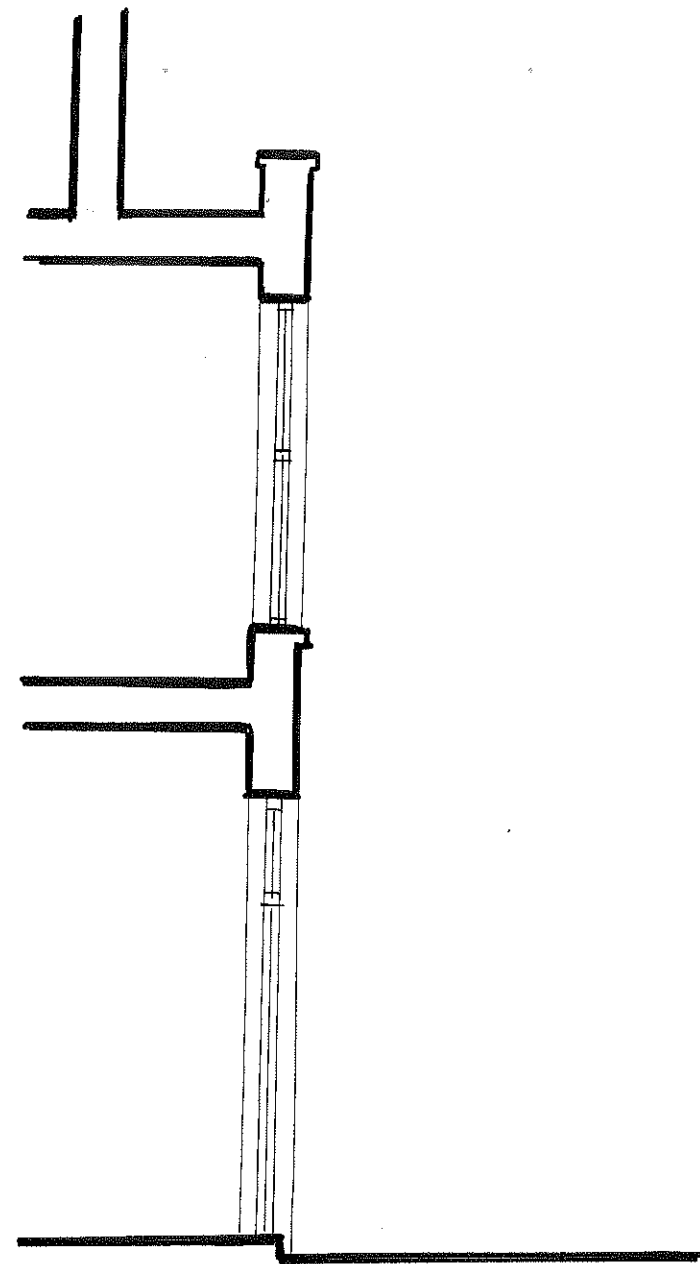

AS EXISTING

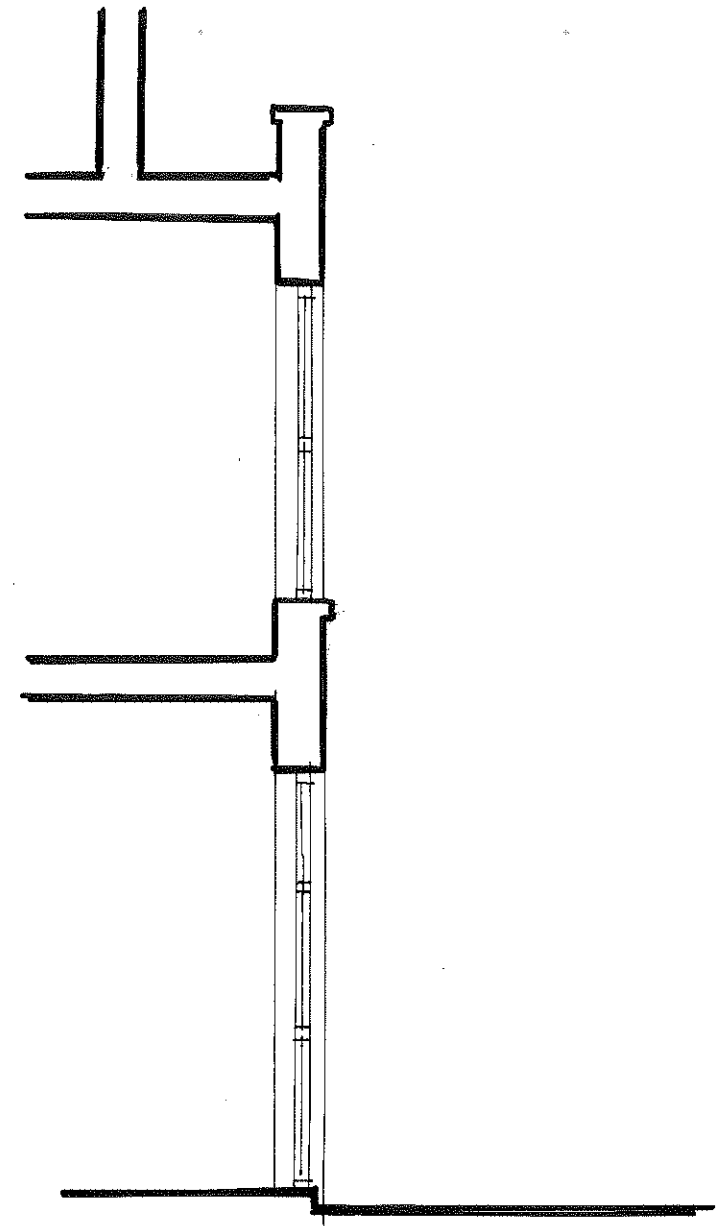

AS PROPOSED

archplan

architects and property management

1 Millfield Place, Highgate, London N6 6JP
Tel: 020 8341 5628 e-mail: archplan@hotmail.com

Date

June
2014

Drawn by

Checked by

Scale

1:50
At A3

Project

23A Canfield Gardens
London NW6 3JP

Title

**SECTION EE THROUGH
WINDOWS TO REAR**

Drawing no.

CG/ 07 ^A

Copyright
Archplan 2014