
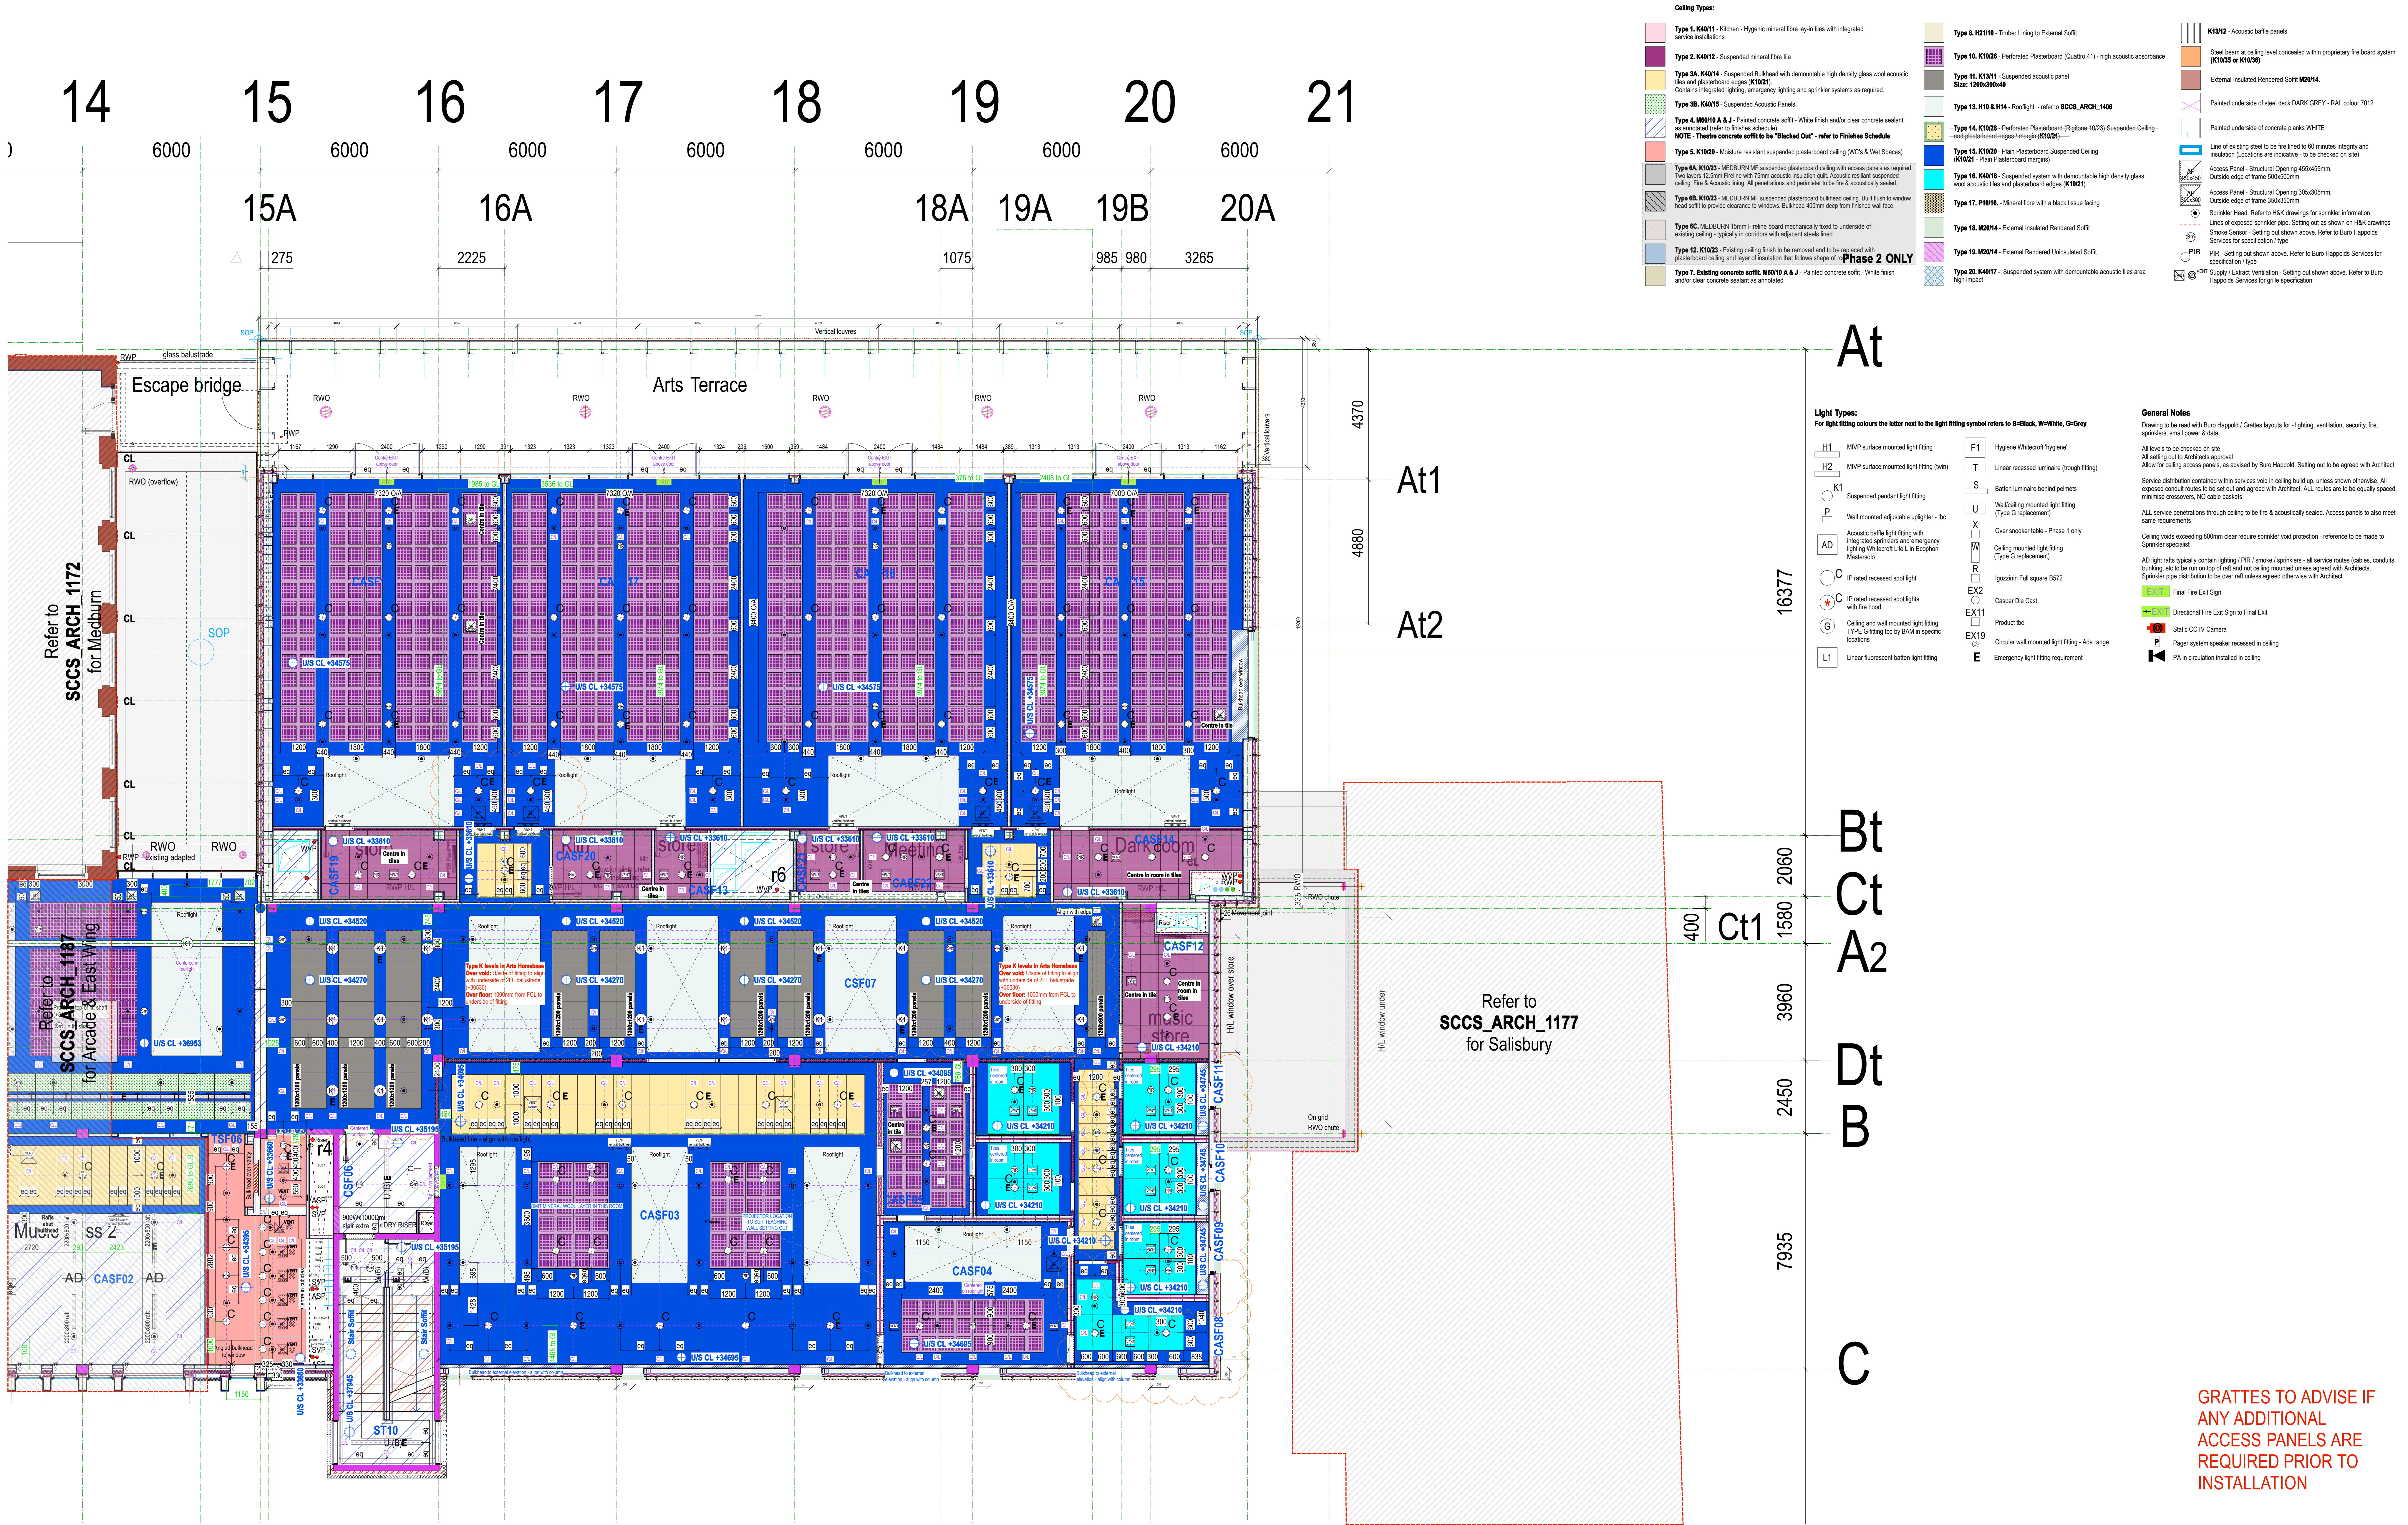


All Dimensions adjacent to the Medburn & Salisbury Buildings to be checked on site

© This drawing is copyright.
Notes:
Do not scale from drawing. Use figured dimensions only. All dimensions to be checked on site.
All drawings should be read in conjunction with Structural Engineer's and Services Engineer's documentation.

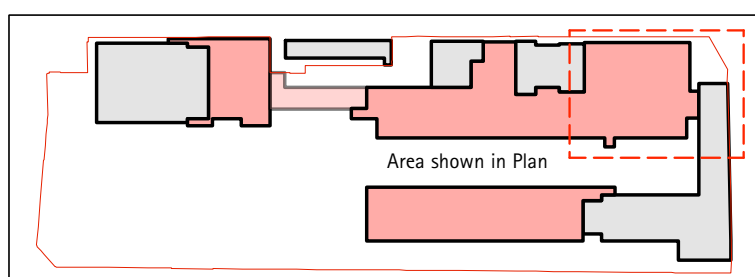

C 28.10.13 For Construction - Type K light fitting levels added and access panels as requested by Grates
B 11.10.13 For Construction & setting out - see bubbles. Acoustic absorption reduced in practice and rectal rooms as per Acousticians advice
A 01.10.13 For Construction - Issued with types updated only
Setting out information to follow
-- 07.09.12 For Construction

bam
Camden

project **CAMDEN BSF SOUTH CAMDEN COMMUNITY SCHOOL**
Theatre / Arts Building - Second Floor Plan
RCP

date 07/09/12 drawing no
scale 1:75 @ A0 **SCCS_ARCH_1742**

ORIGINAL DRAWING SIZE A1 (594mm x 841mm)