



Indicative North


EXISTING FIRST FLOOR LEVEL

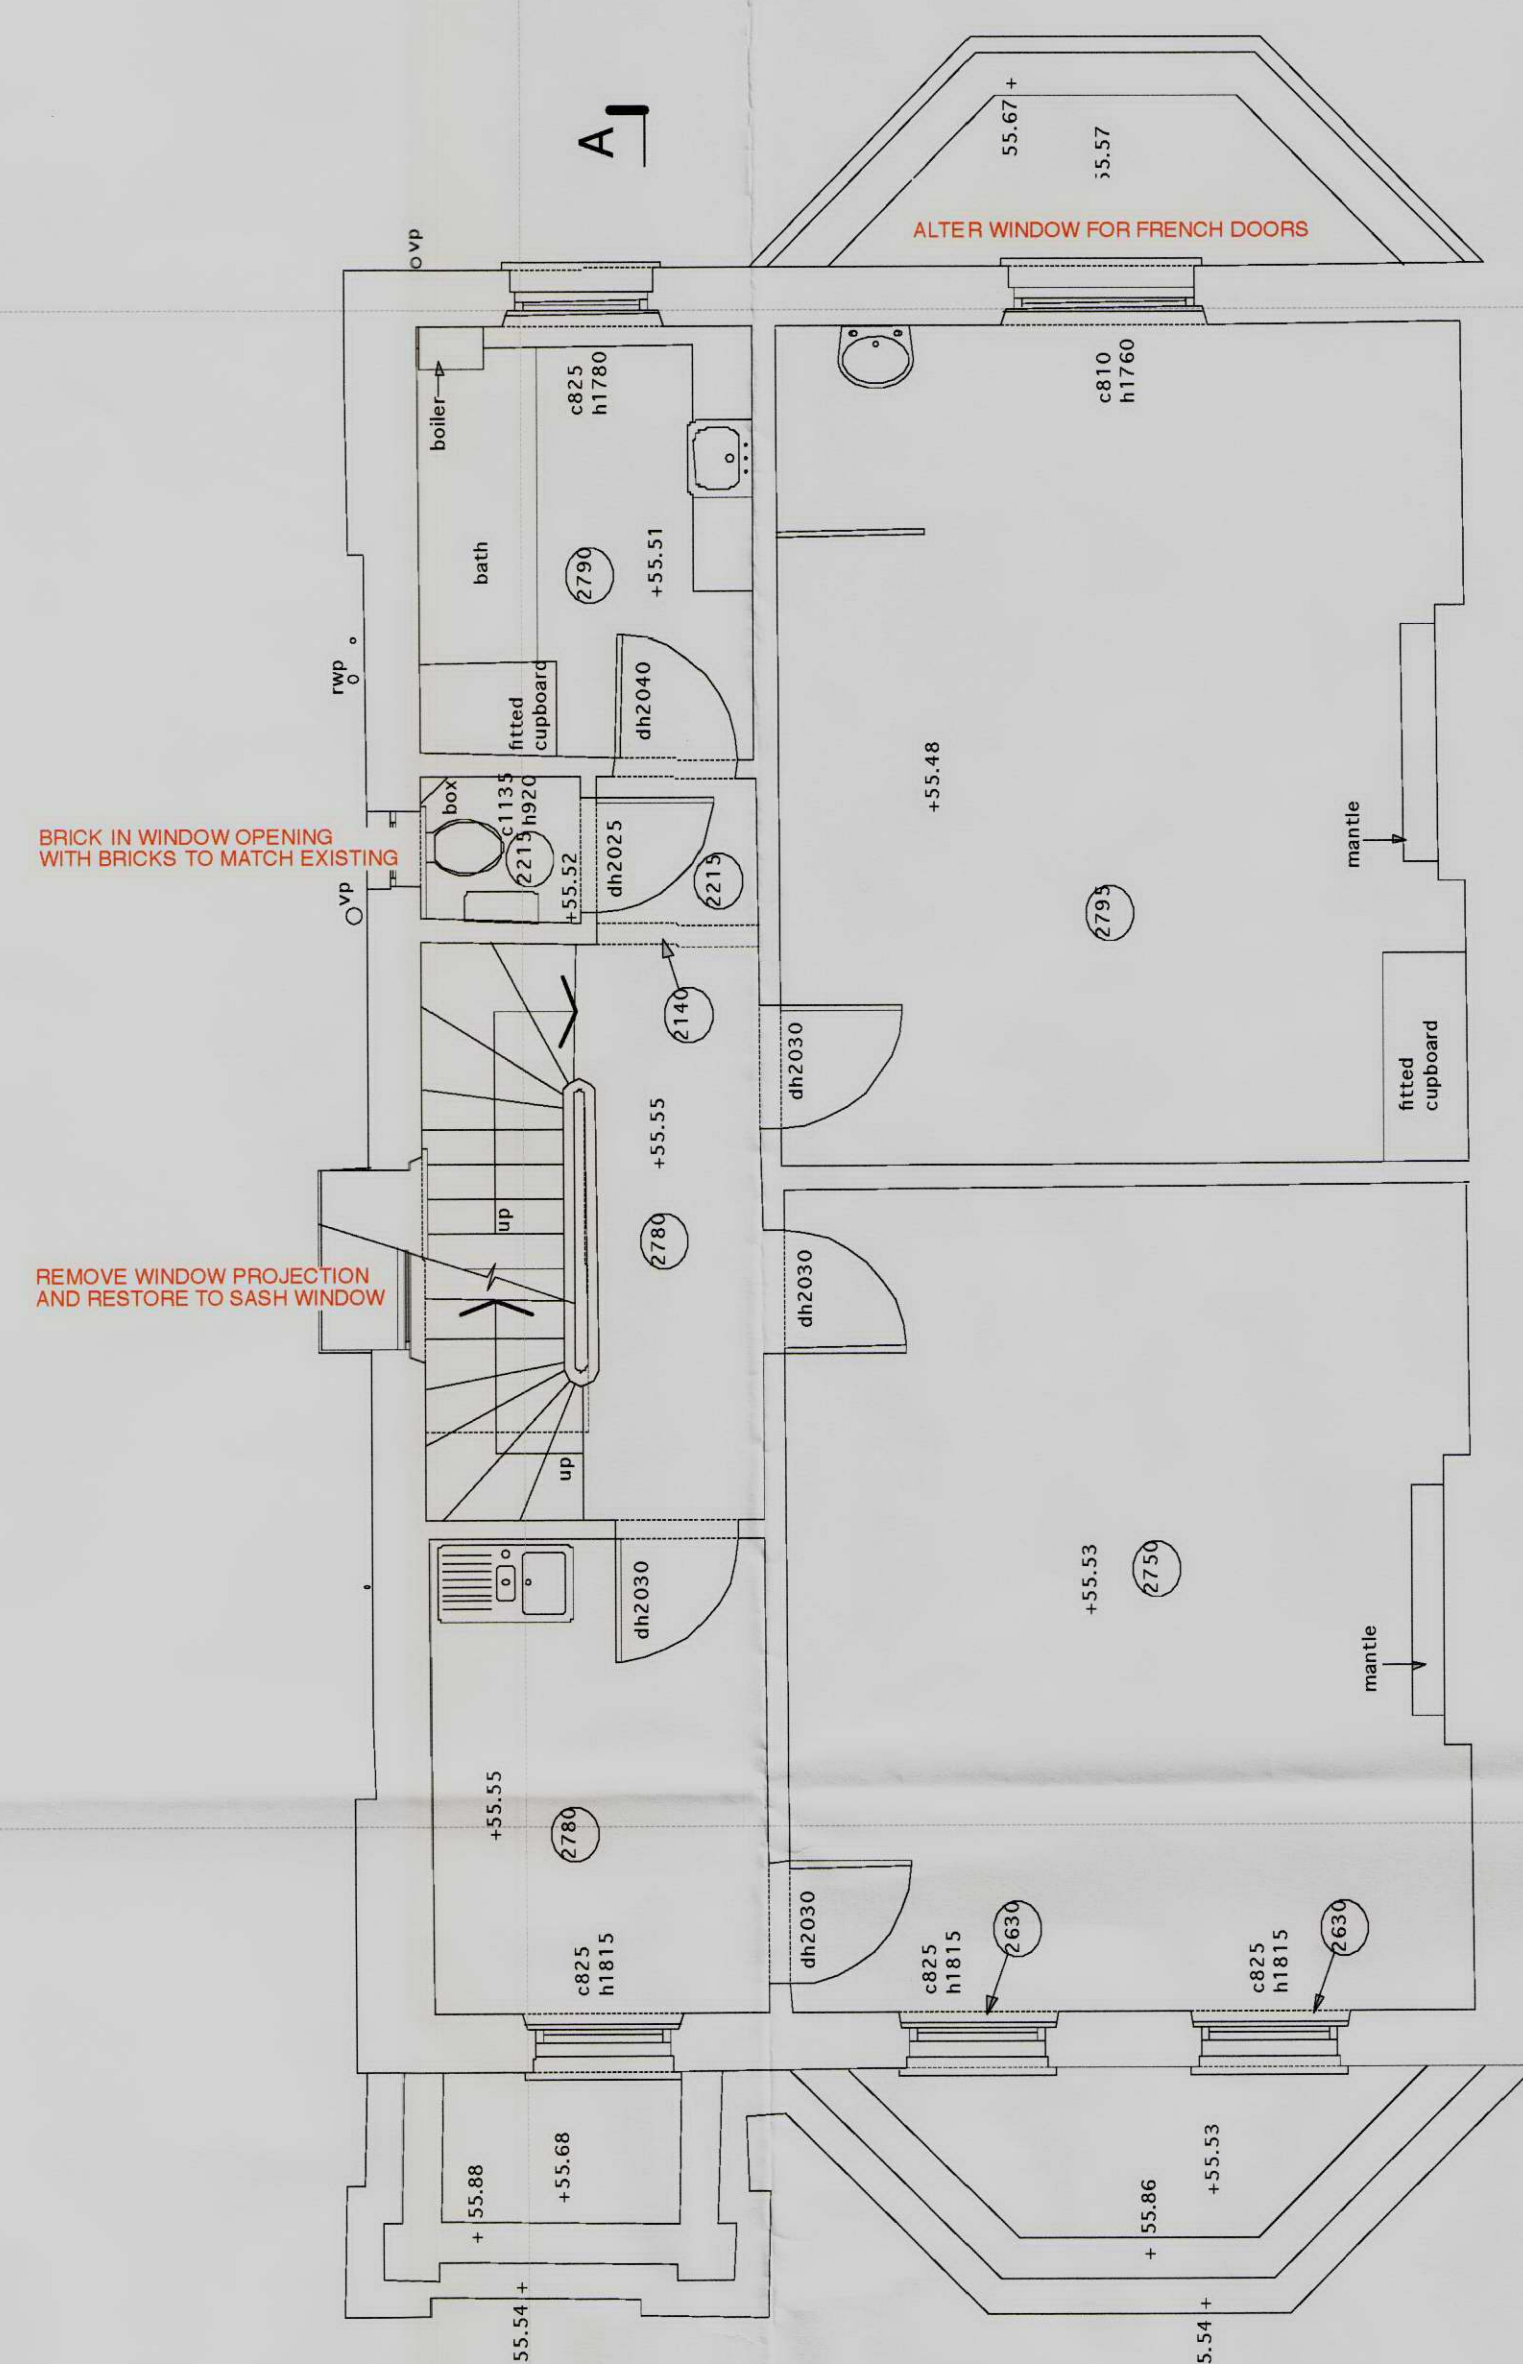

PROPOSED FIRST FLOOR LEVEL

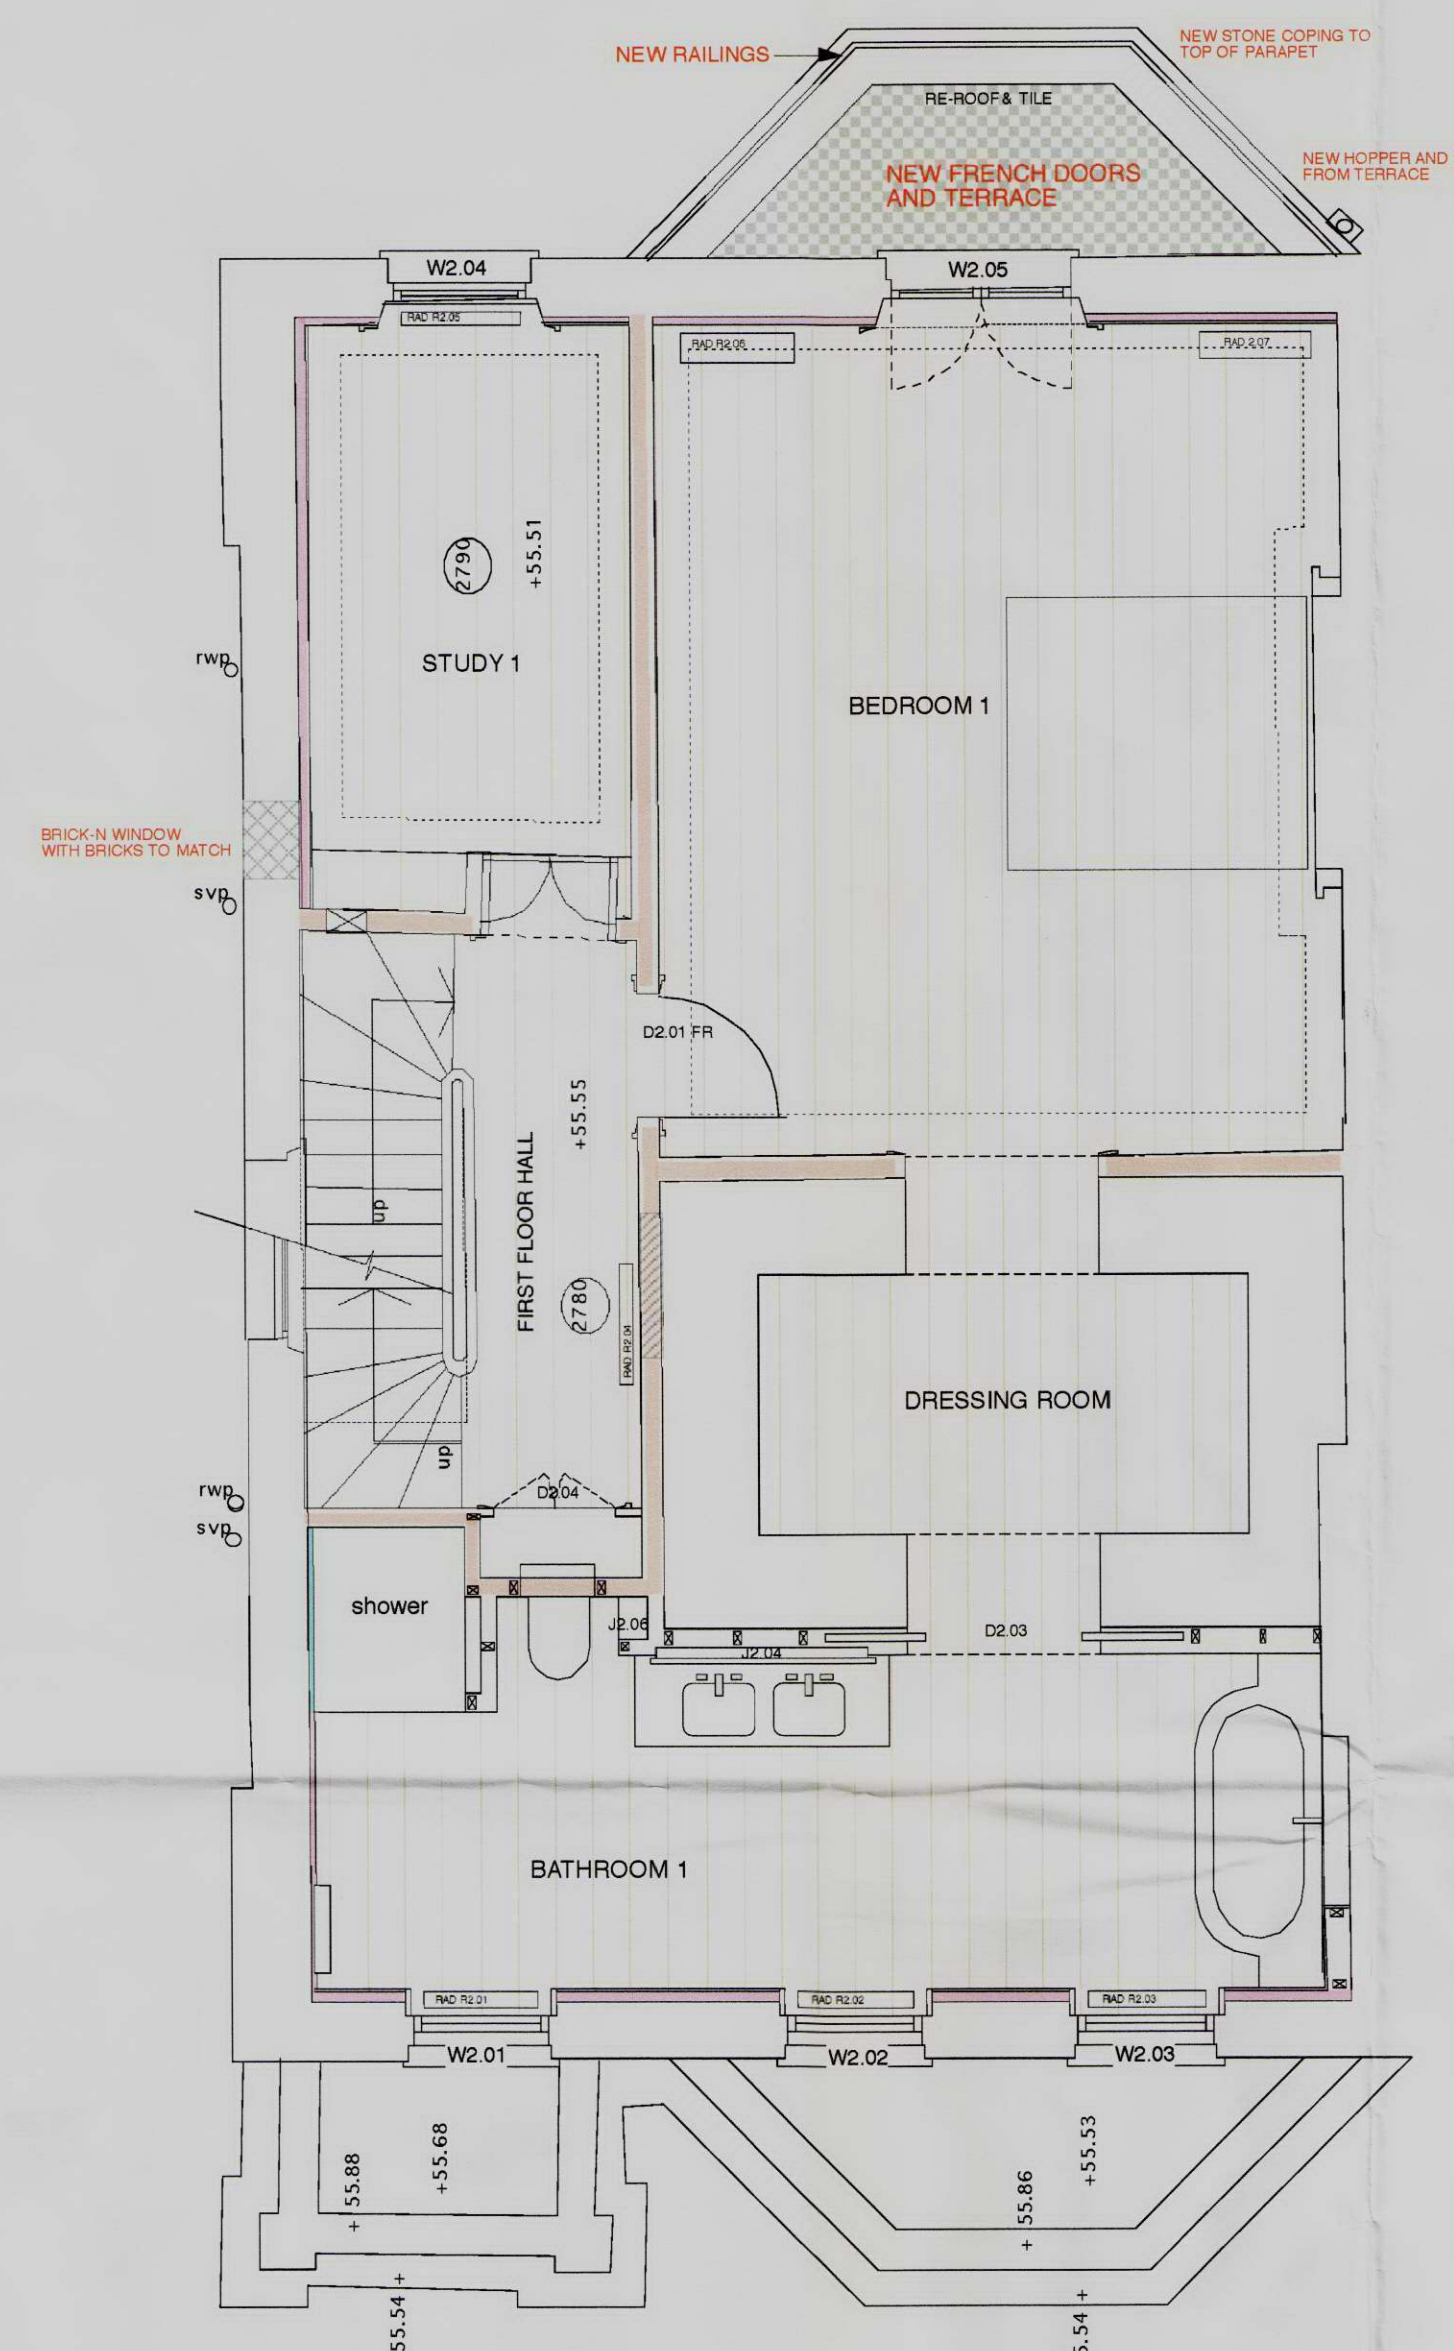

Scale in Meters @ 1:50

 

client TONY & JANEY ELLIOTT
project 95 KING HENRY'S ROAD LONDON NW3 3QX
scale 1:50 @ A1 date 8 APRIL 2014
drawing FIRST FLOOR PLAN EXISTING & PROPOSED
drawing no. 1402/P / 03

WORKSHOP ARCHITECTS LTD.
121 C Cleveland Street, London W1P 0LP
Tel: +44 (0)20 7631 1161
Fax: +44 (0)20 7631 1161
www.workshoparchitects.com