
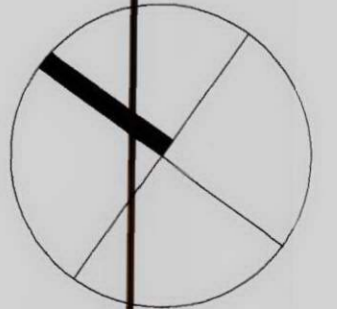


86-88 DELANCEY STREET
LONDON

APPROVED
FIRST FLOOR PLAN
APPROVED UNDER
APP. REF.:
2008 / 0718 / F

Flat	Area (IG)
1	98 sqm
2	85.9 sqm
3	56.3 sqm
4	78.8 sqm

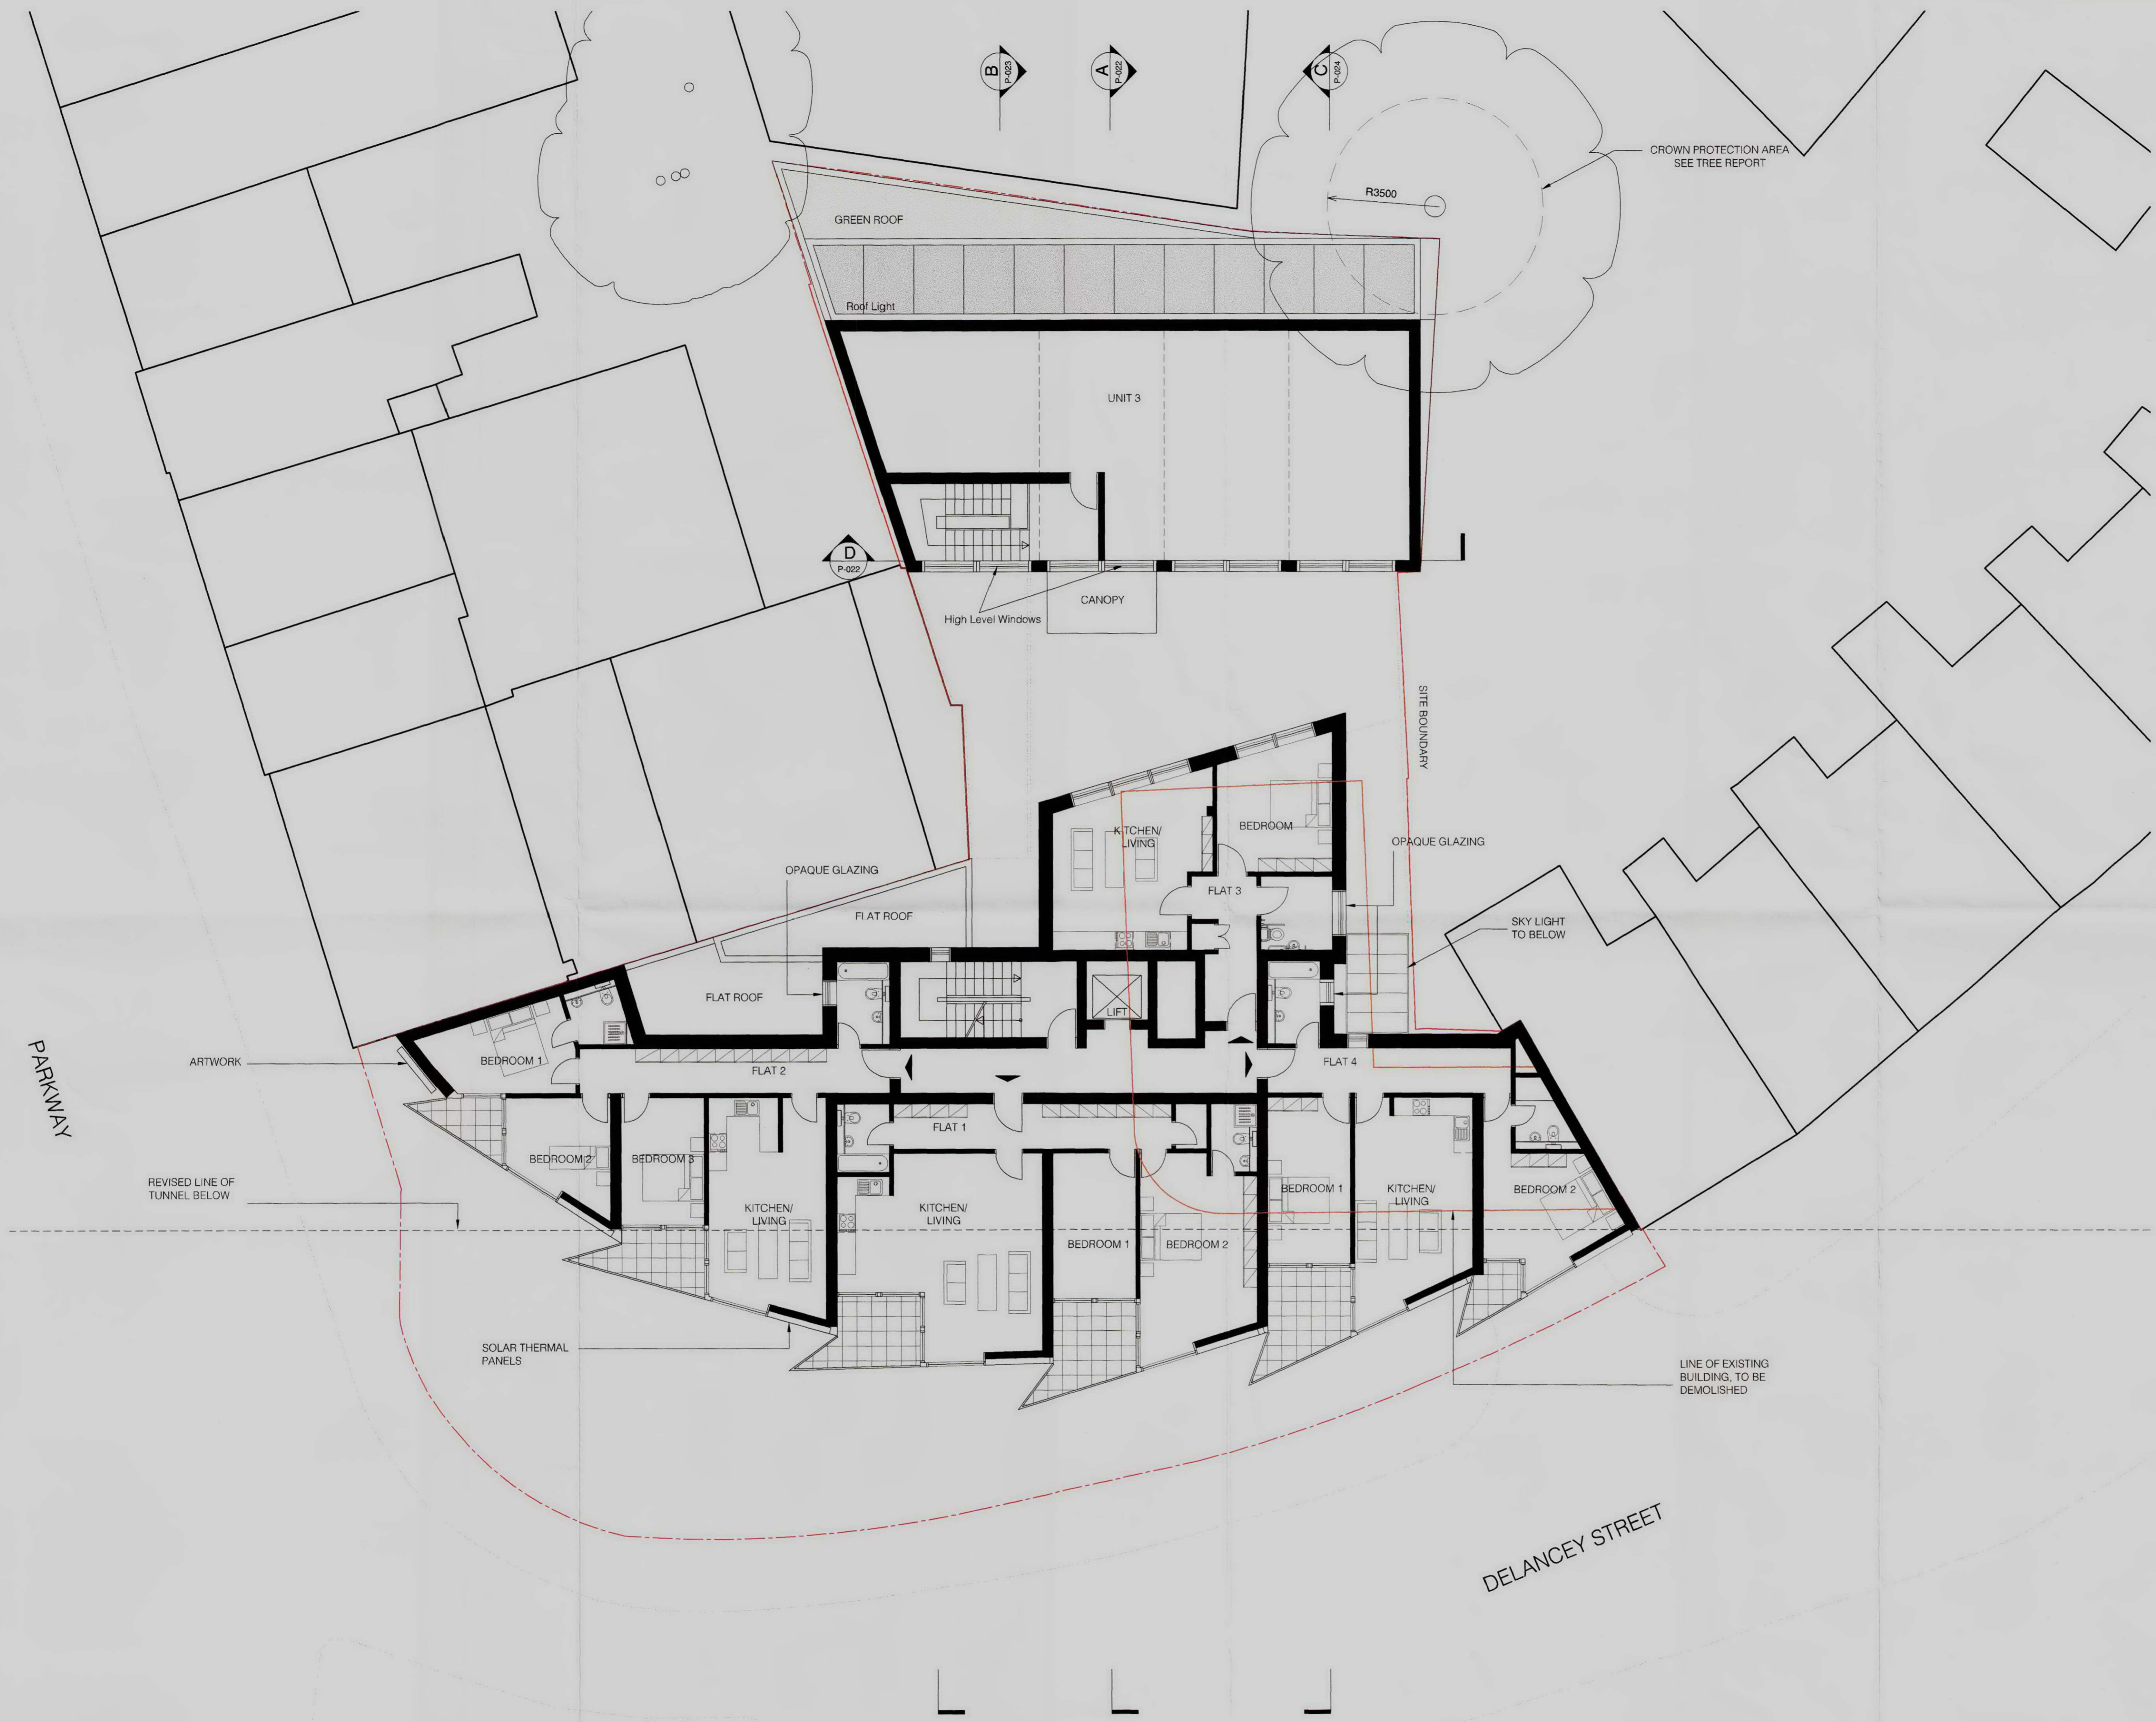

NICK BAKER ARCHITECTS
3rd Floor,
11 Northburgh St,
London EC1V 0AN

Scale 1:100 @ A1
Date 06.11.07
Job No. 0703
© Nick Baker Architects

Drawing No. P-015-02