
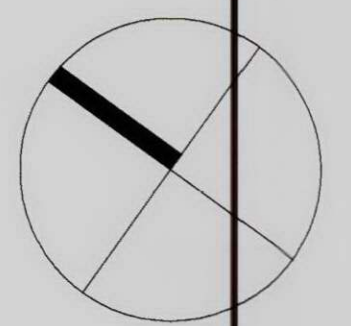


86-88 DELANCEY STREET  
LONDON

**APPROVED**  
SECOND FLOOR PLAN  
APPROVED UNDER  
APP. REF.:  
2008 / 0718 / P

Flat	Area (IG)
5	98 sqm
6	85.9 sqm
7	56.3 sqm
8	78.8 sqm

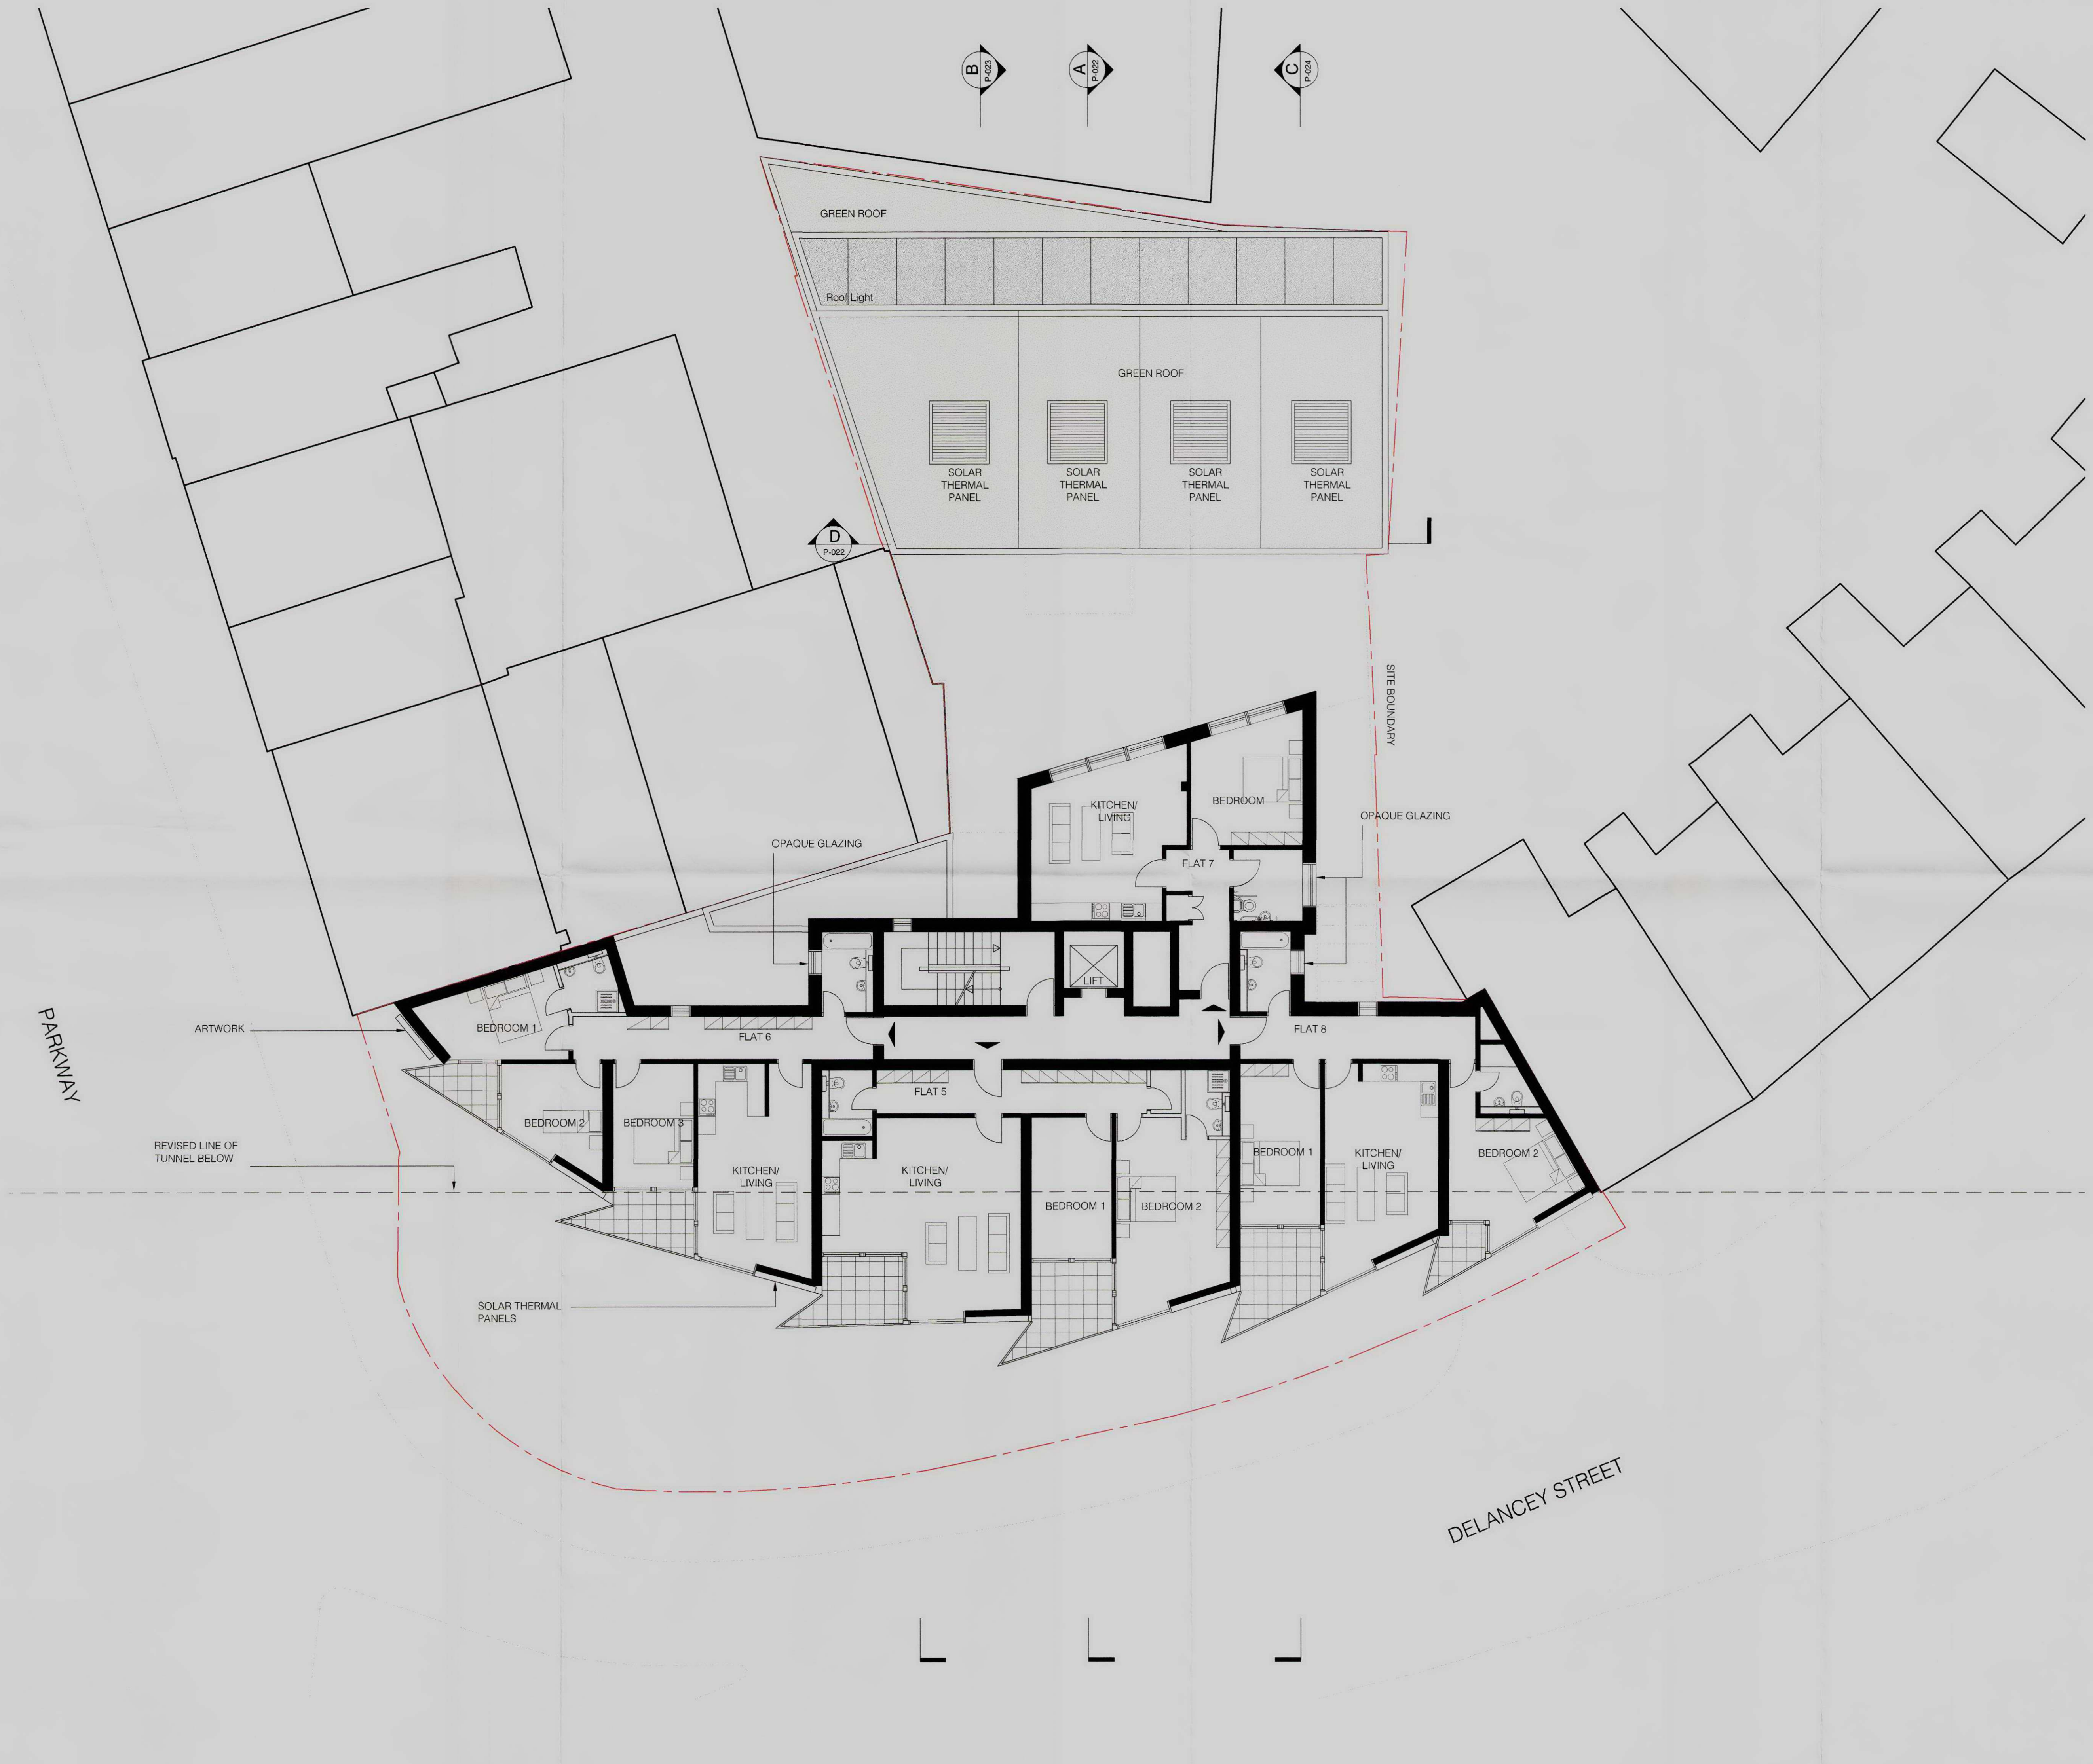

NICK BAKER ARCHITECTS

3rd Floor,  
11 Northwold St  
London EC1W 0AN  
Scale 1:100@A1 Drawing No. P-016-02  
Date 06.11.07  
Job No. 0703  
© Nick Baker Architects