


86-88 DELANCEY STREET
LONDON

APPROVED
FOURTH FLOOR PLAN
APPROVED UNDER
APP. REF.:
2008 / 0718 / P

Flat	Area (IG)
13	120.3 sqm
14	89.4 sqm

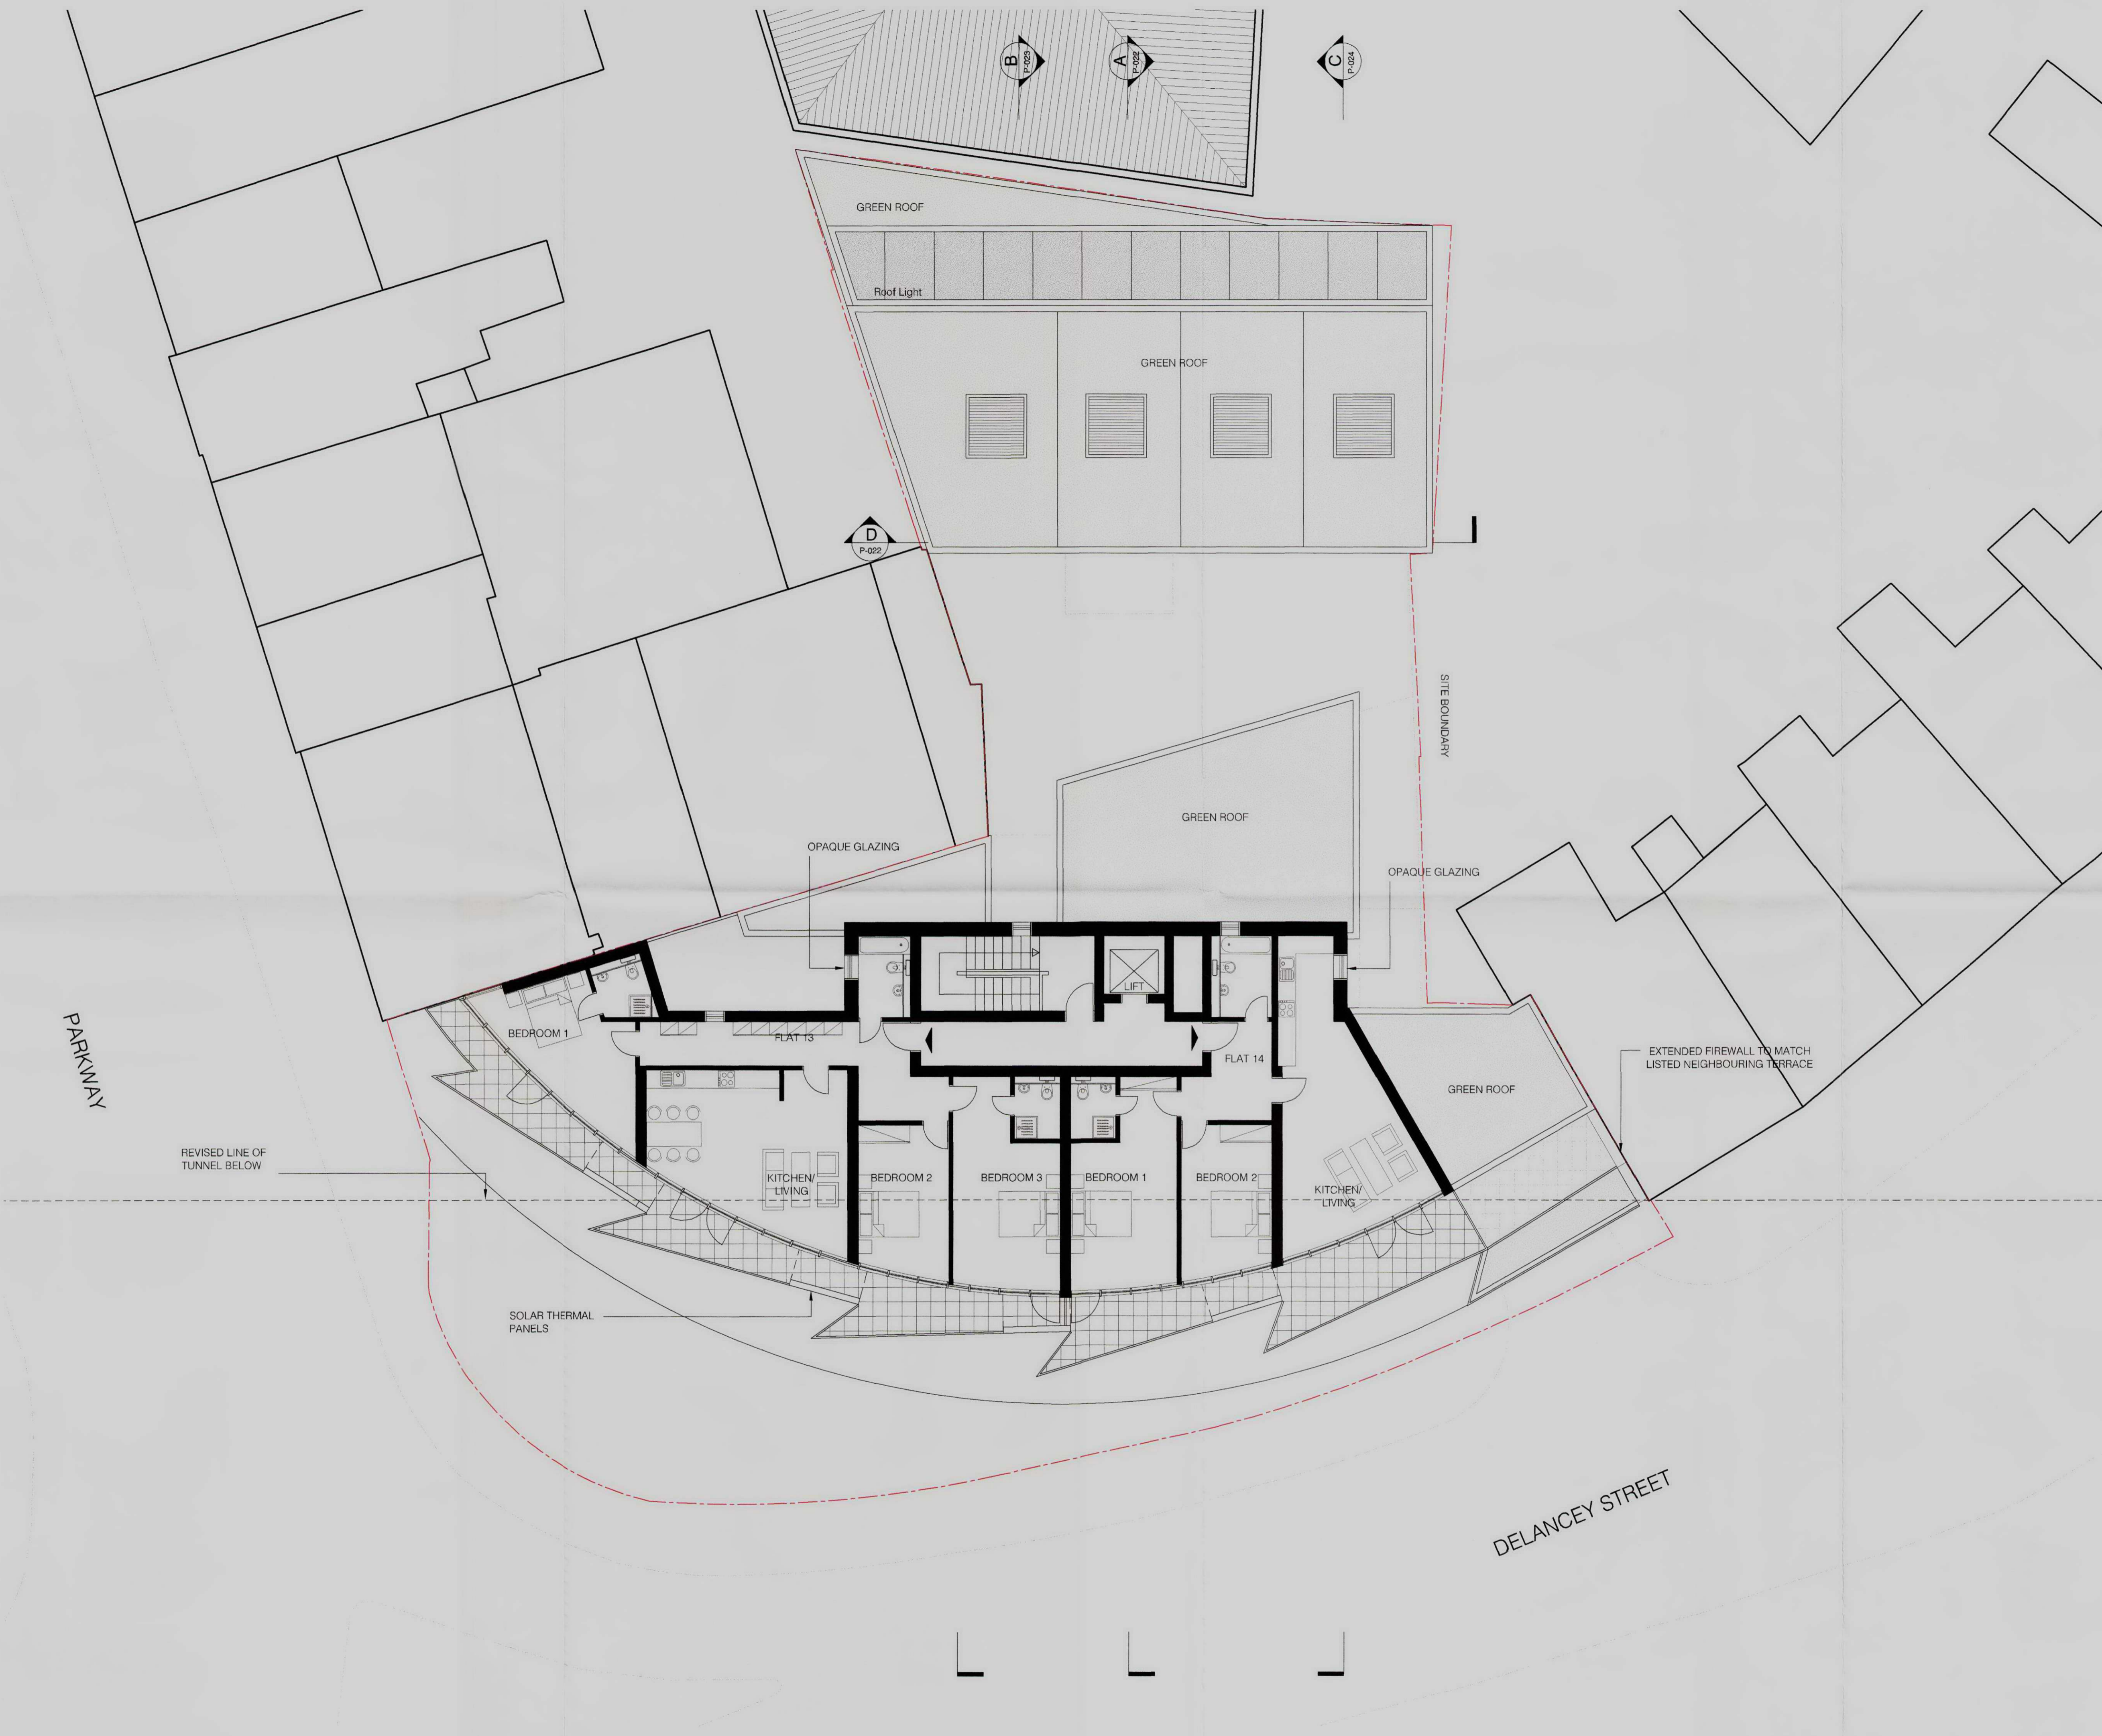

NICK BAKER ARCHITECTS
3rd Floor
11 Northburgh St
London EC1V 3AN

Scale 1:100@A1 Drawing No. P-018-02

Date 06.11.07

Job No. 0703

© Nick Baker Architects