
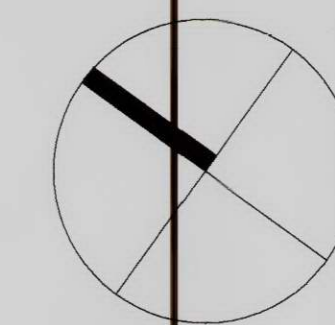


86-88 DELANCEY STREET
LONDON

PROPOSED
FOURTH FLOOR PLAN

PROPOSED:
NON MATERIAL
AMENDMENTS TO
APP. REF.
2008/0718/P

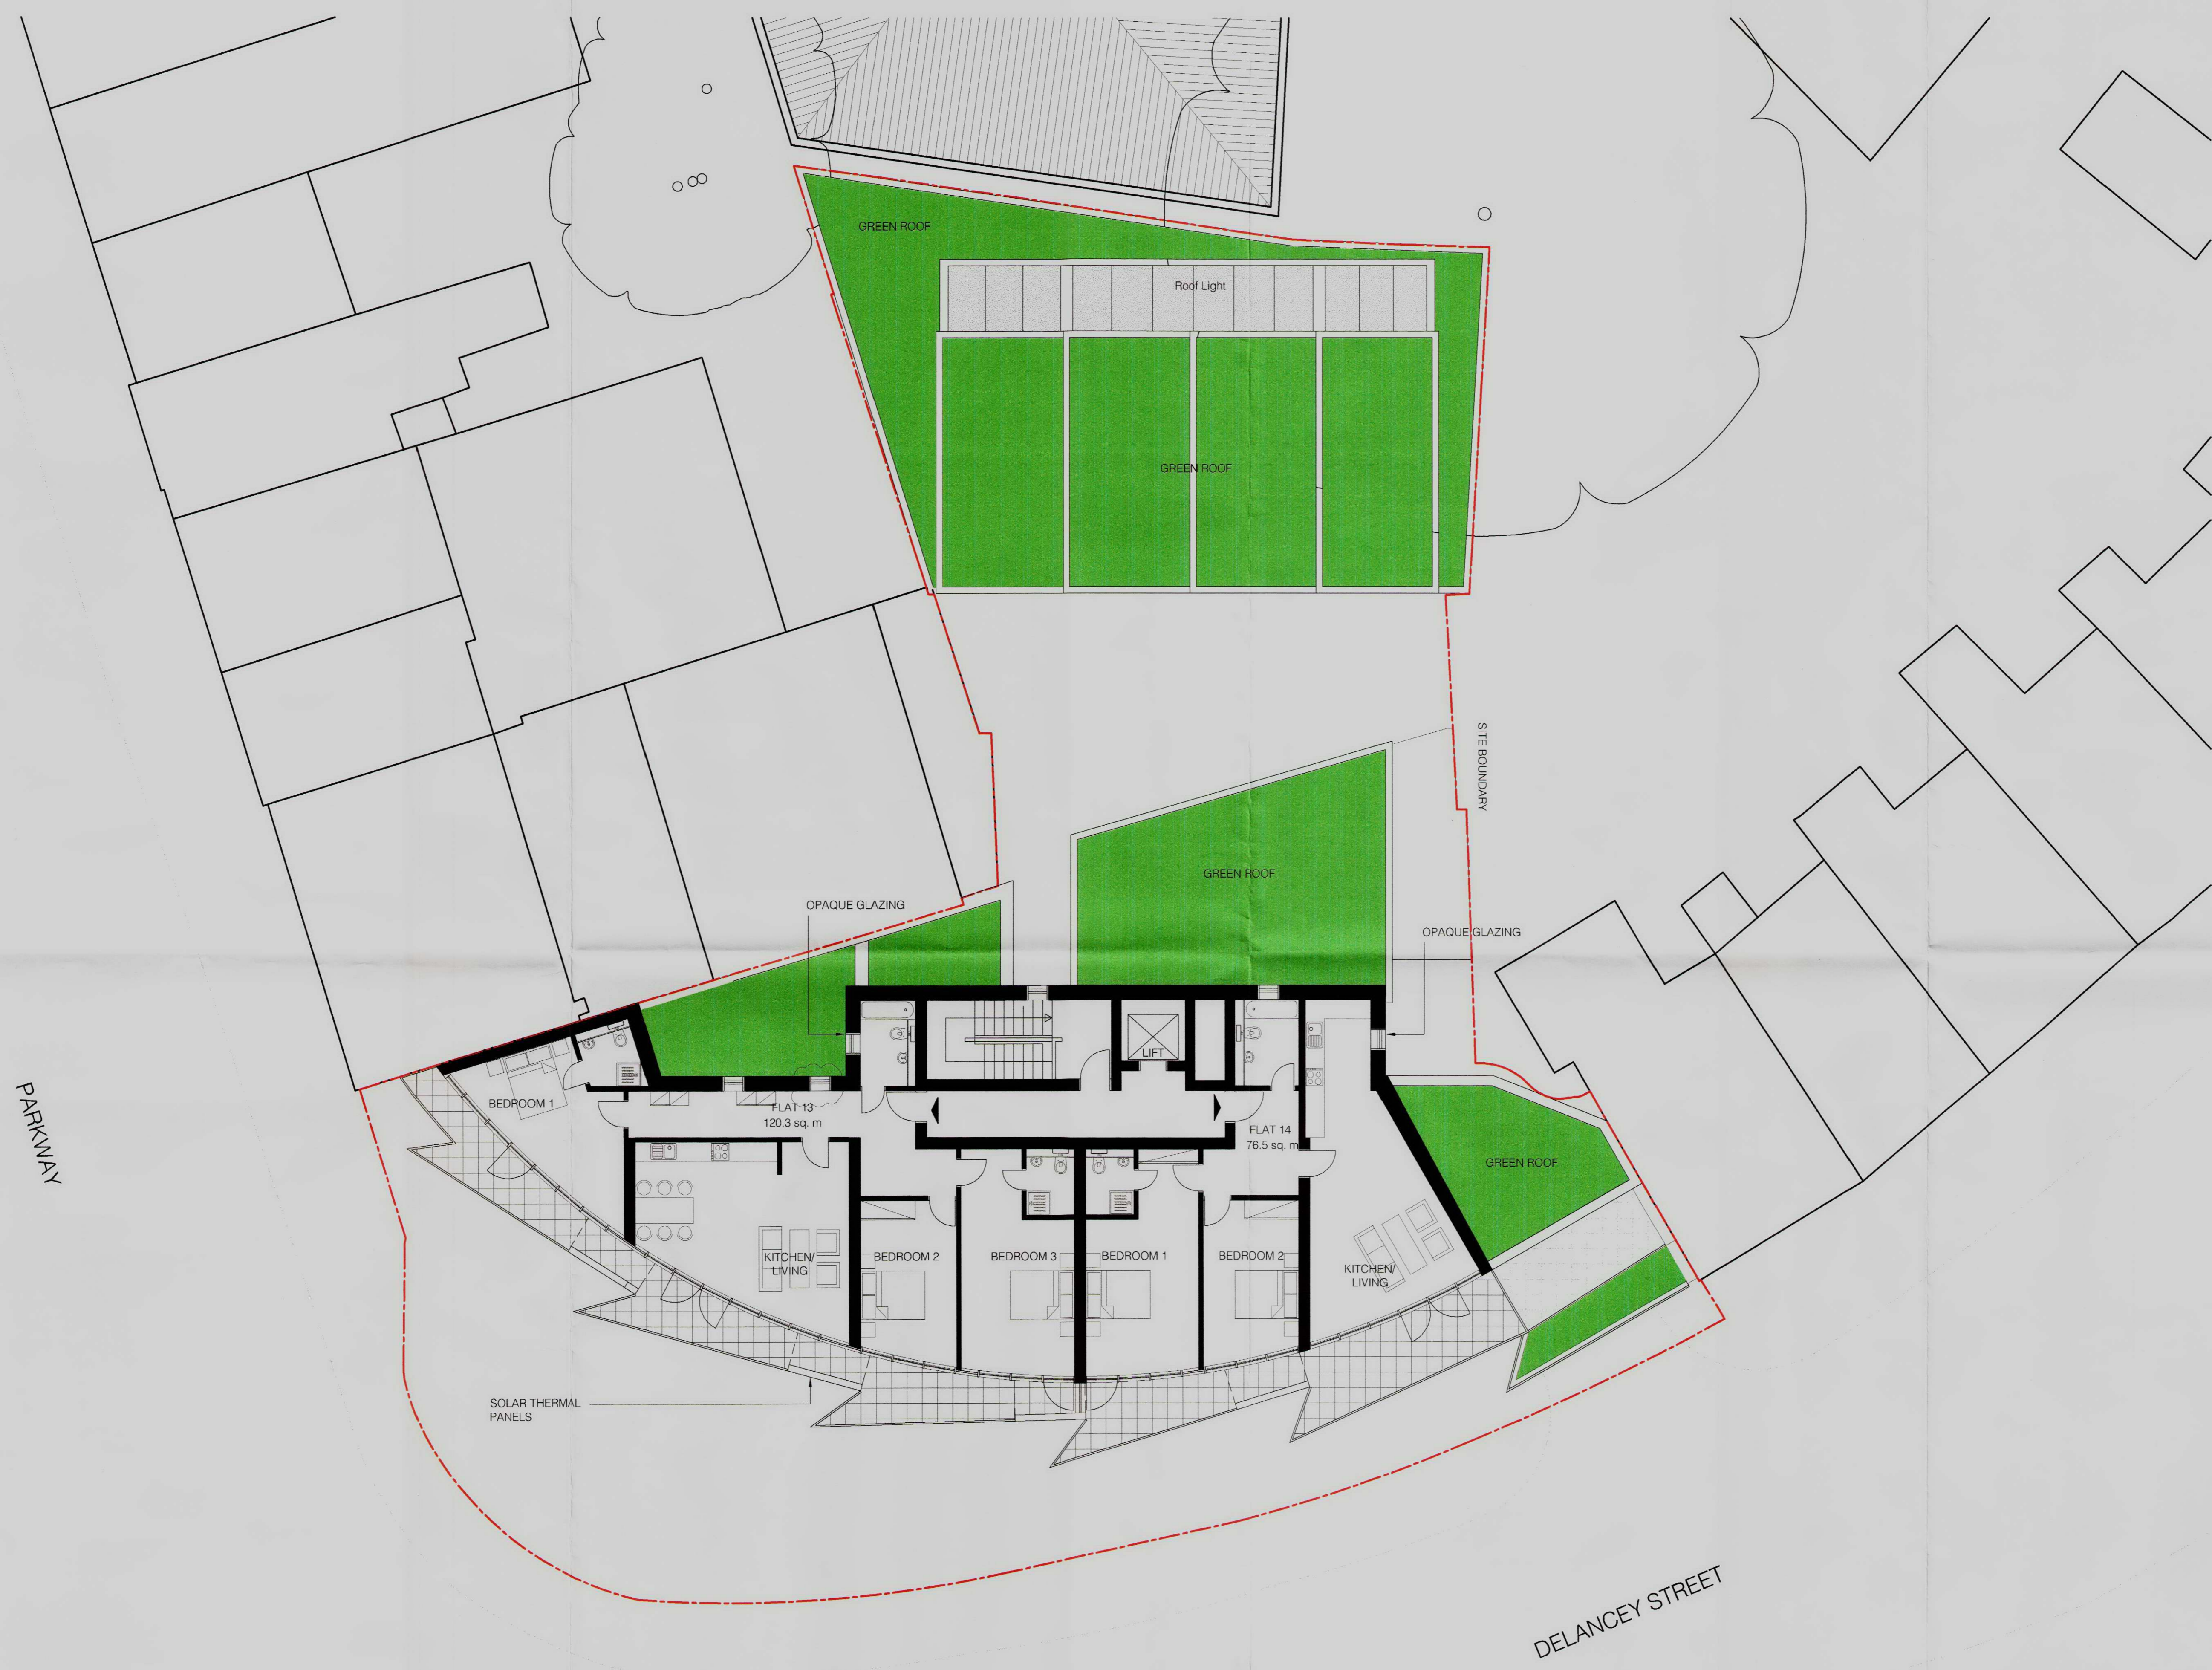

NICK BAKER ARCHITECTS

3rd Floor
11 Northway St
London EC1V 0AN

Scale 1:100@A1

Date 13 02 14

Job No. 0703

© Nick Baker Architects

Drawing No. P-074-02