



**PROPOSED
NON MATERIAL
AMENDMENTS TO
APP. REF.
2008/0718/P**


Cycle Storage -
Ground Floor Plan

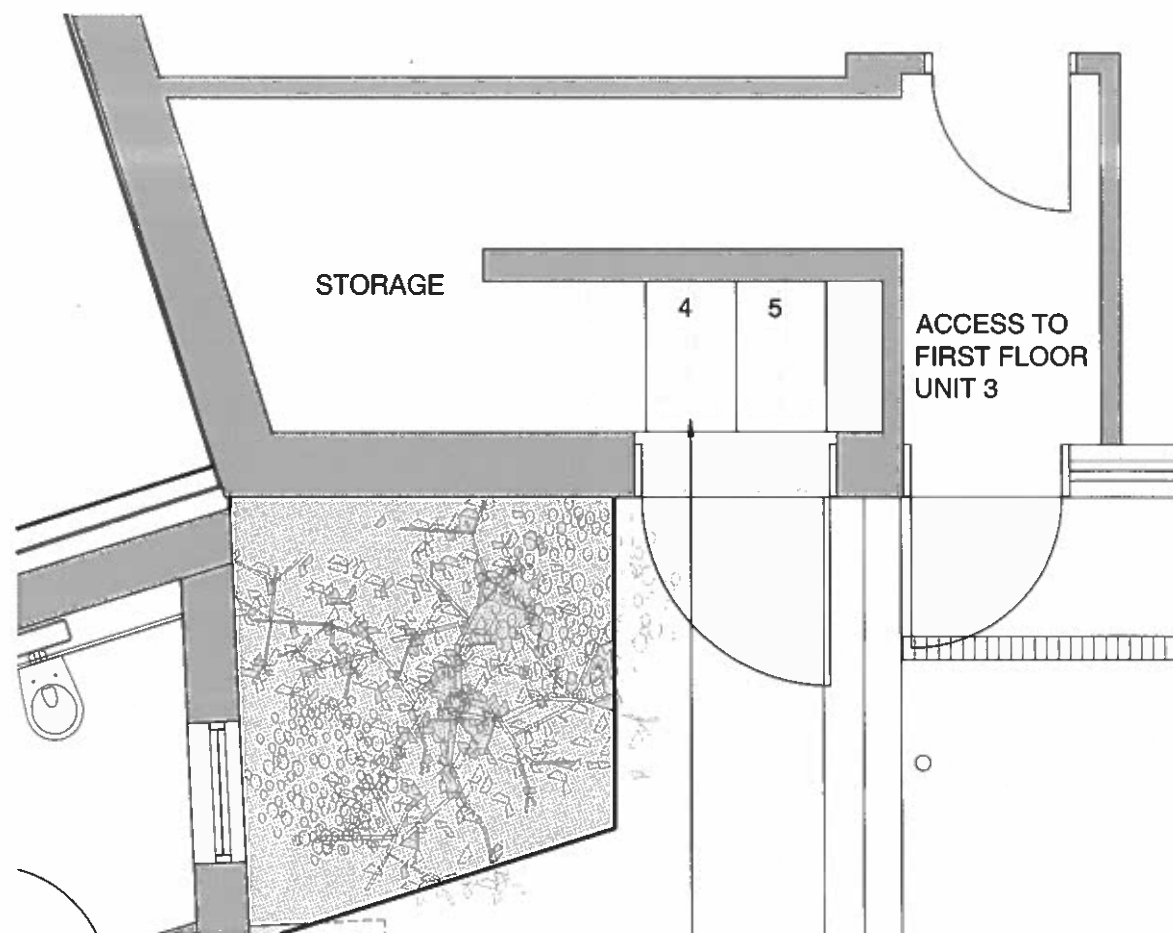

1 GROUND FLOOR PLAN
P-031 SCALE 1:50

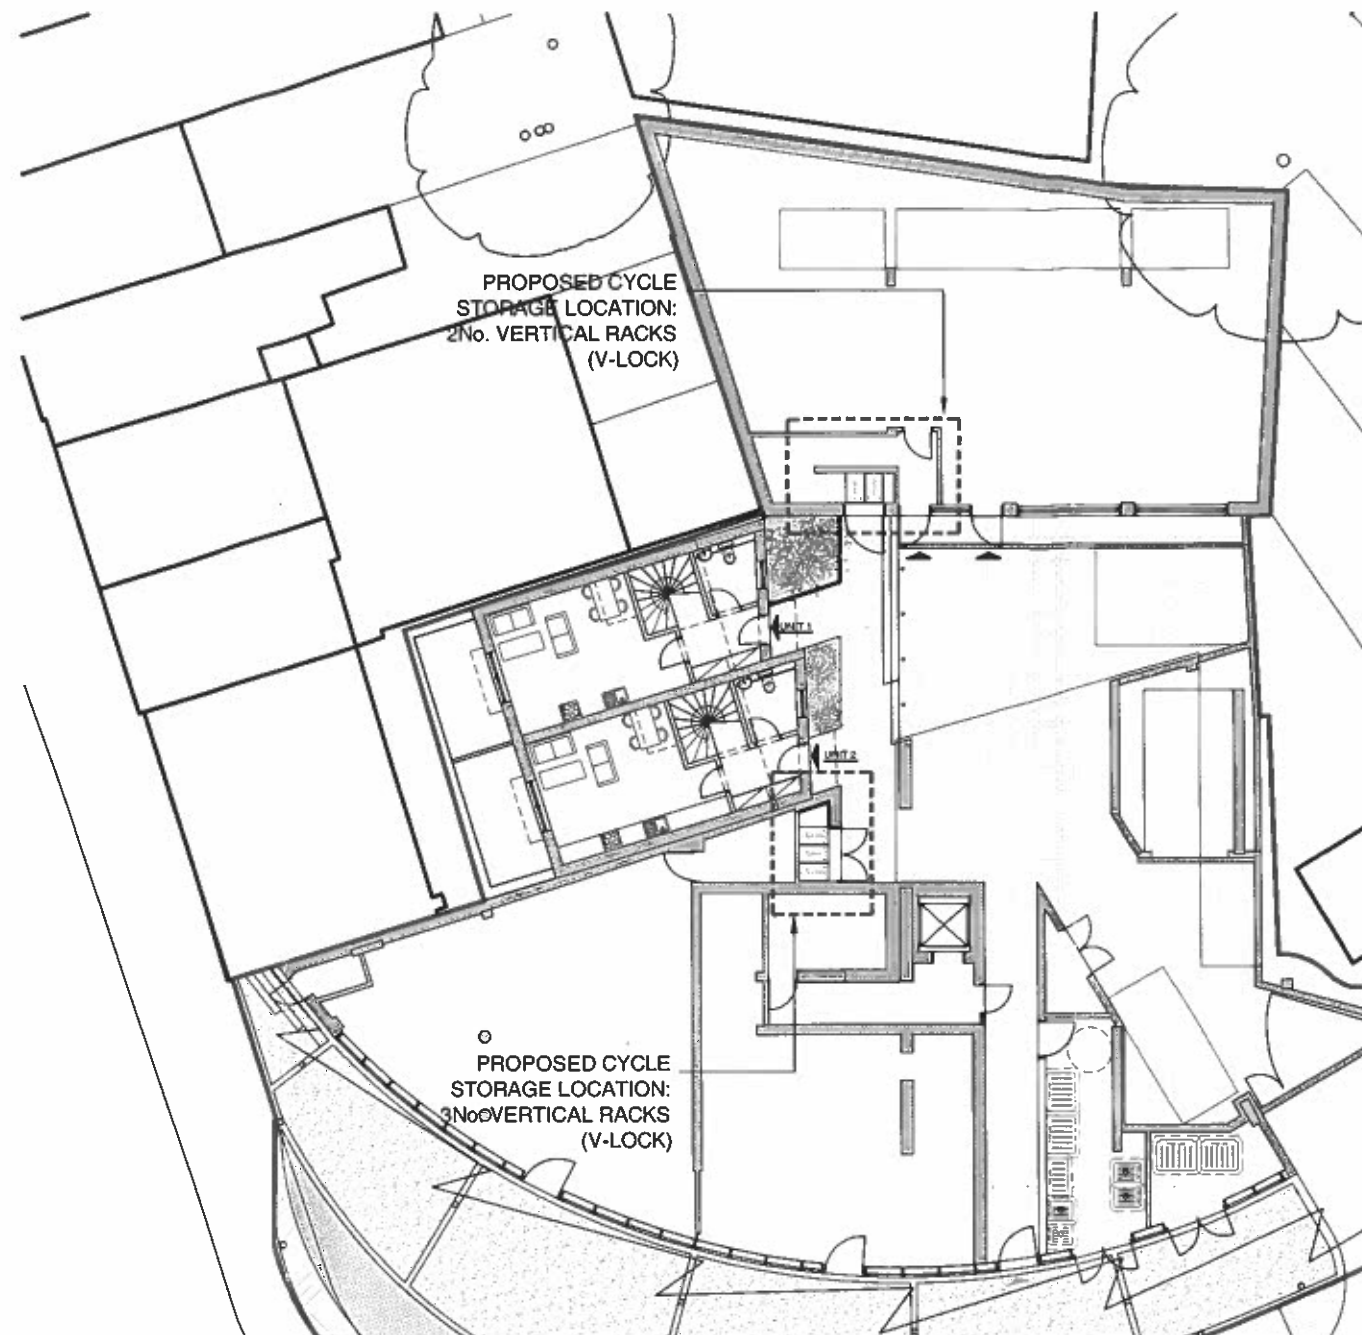


3 GROUND FLOOR KEY PLAN
P-031 SCALE 1:250

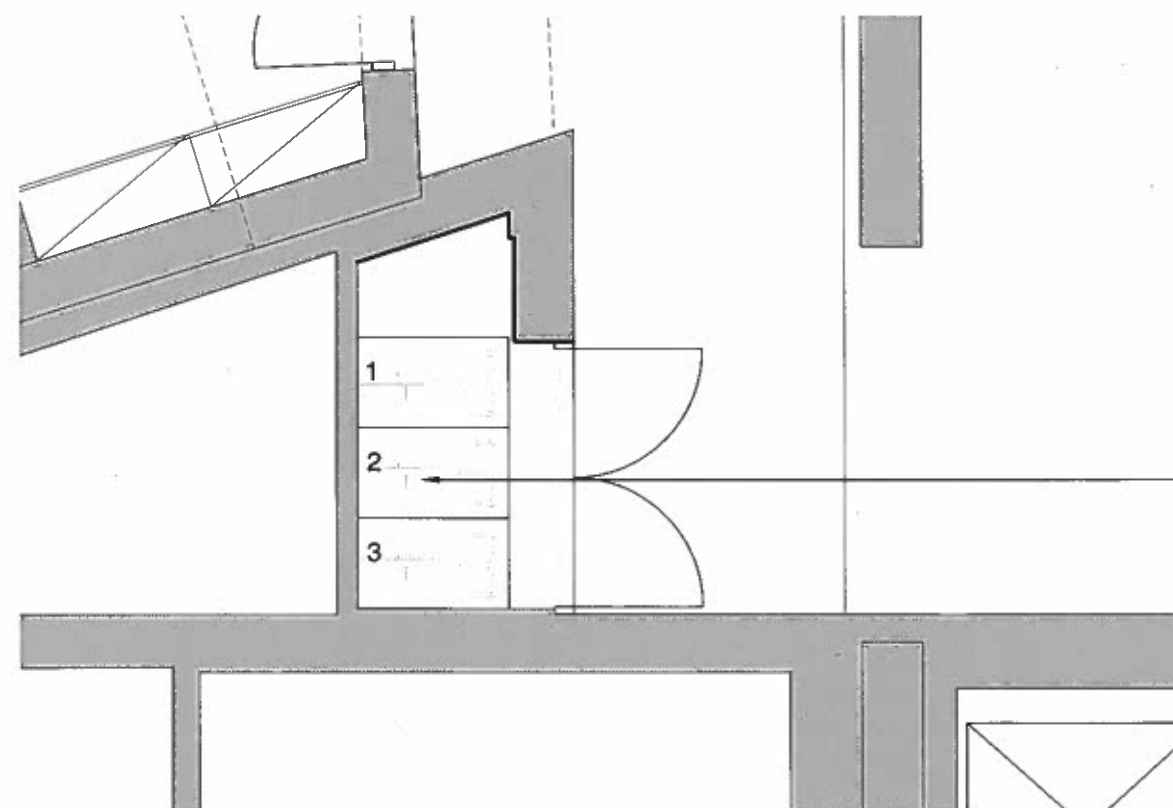


2 GROUND FLOOR PLAN
P-031 SCALE 1:50

PRPOPOSED
NON MATERIAL
AMENDMENTS TO
APP. REF.
2008/0718/P


Cycle Storage -
Basement

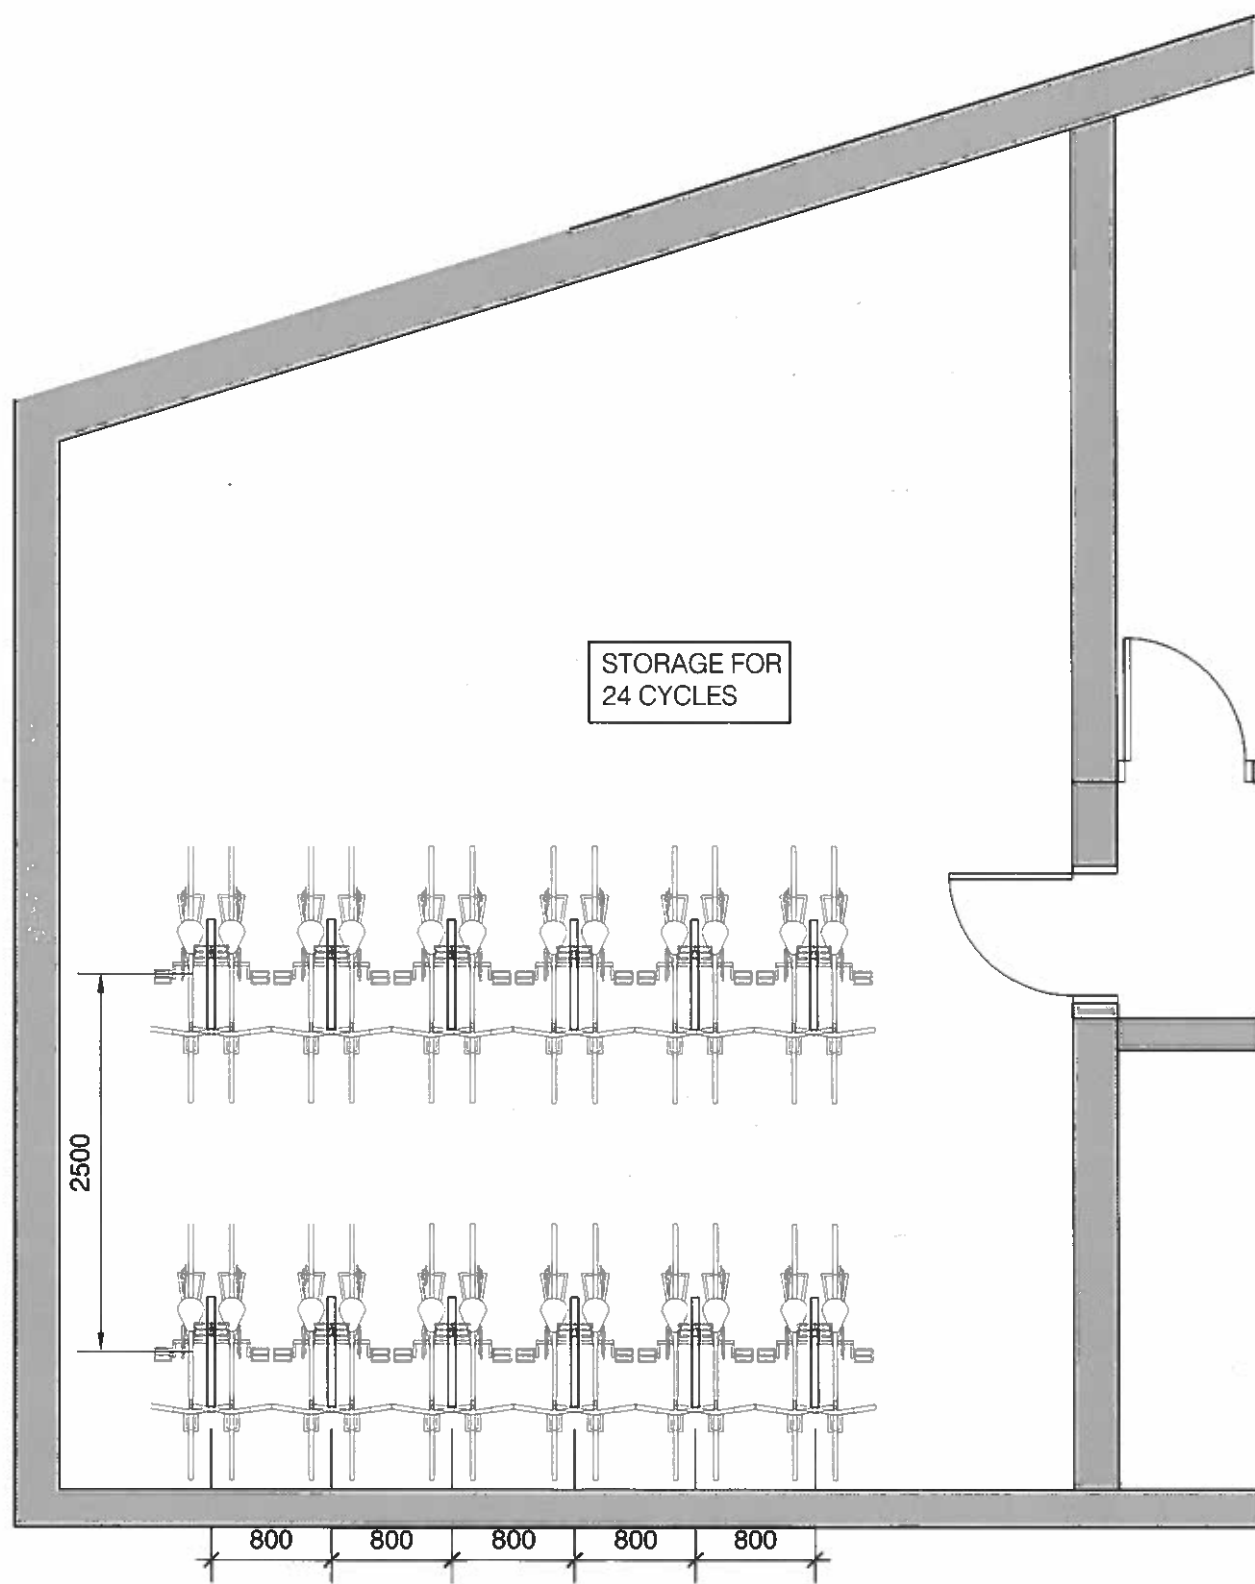

1 BASEMENT PLAN
P-030 SCALE 1:50

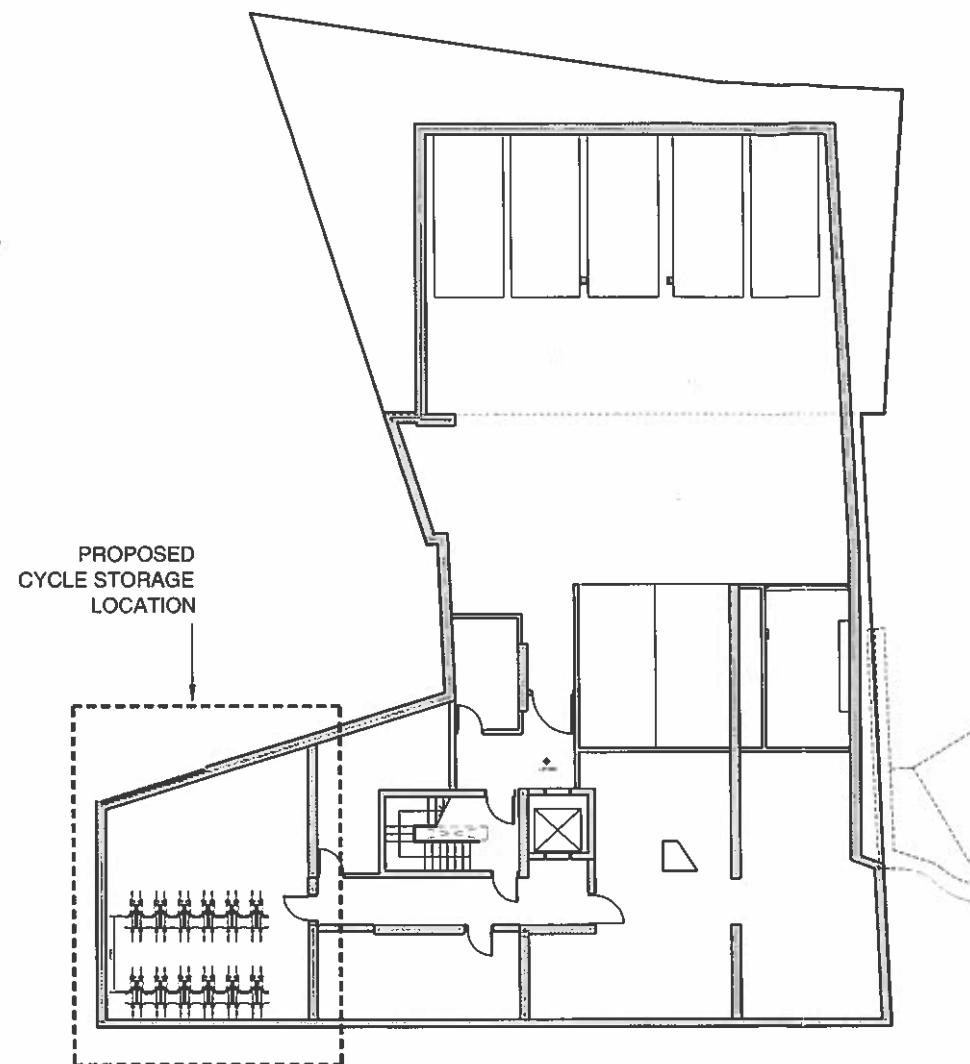


2 BASEMENT KEY PLAN
P-030 SCALE 1:250

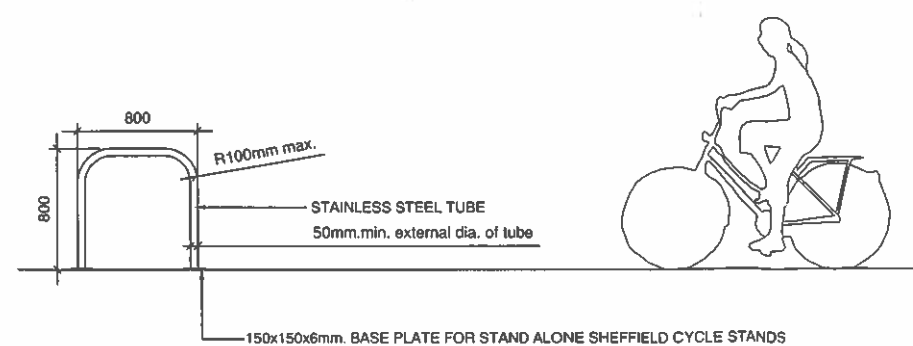

3 SHEFFIELD CYCLE STAND
P-030 SCALE 1:50


**PROPOSED
NON MATERIAL
AMENDMENTS TO
APP. REF.
2008/0718/P**

Refuse and Recycle
Storage

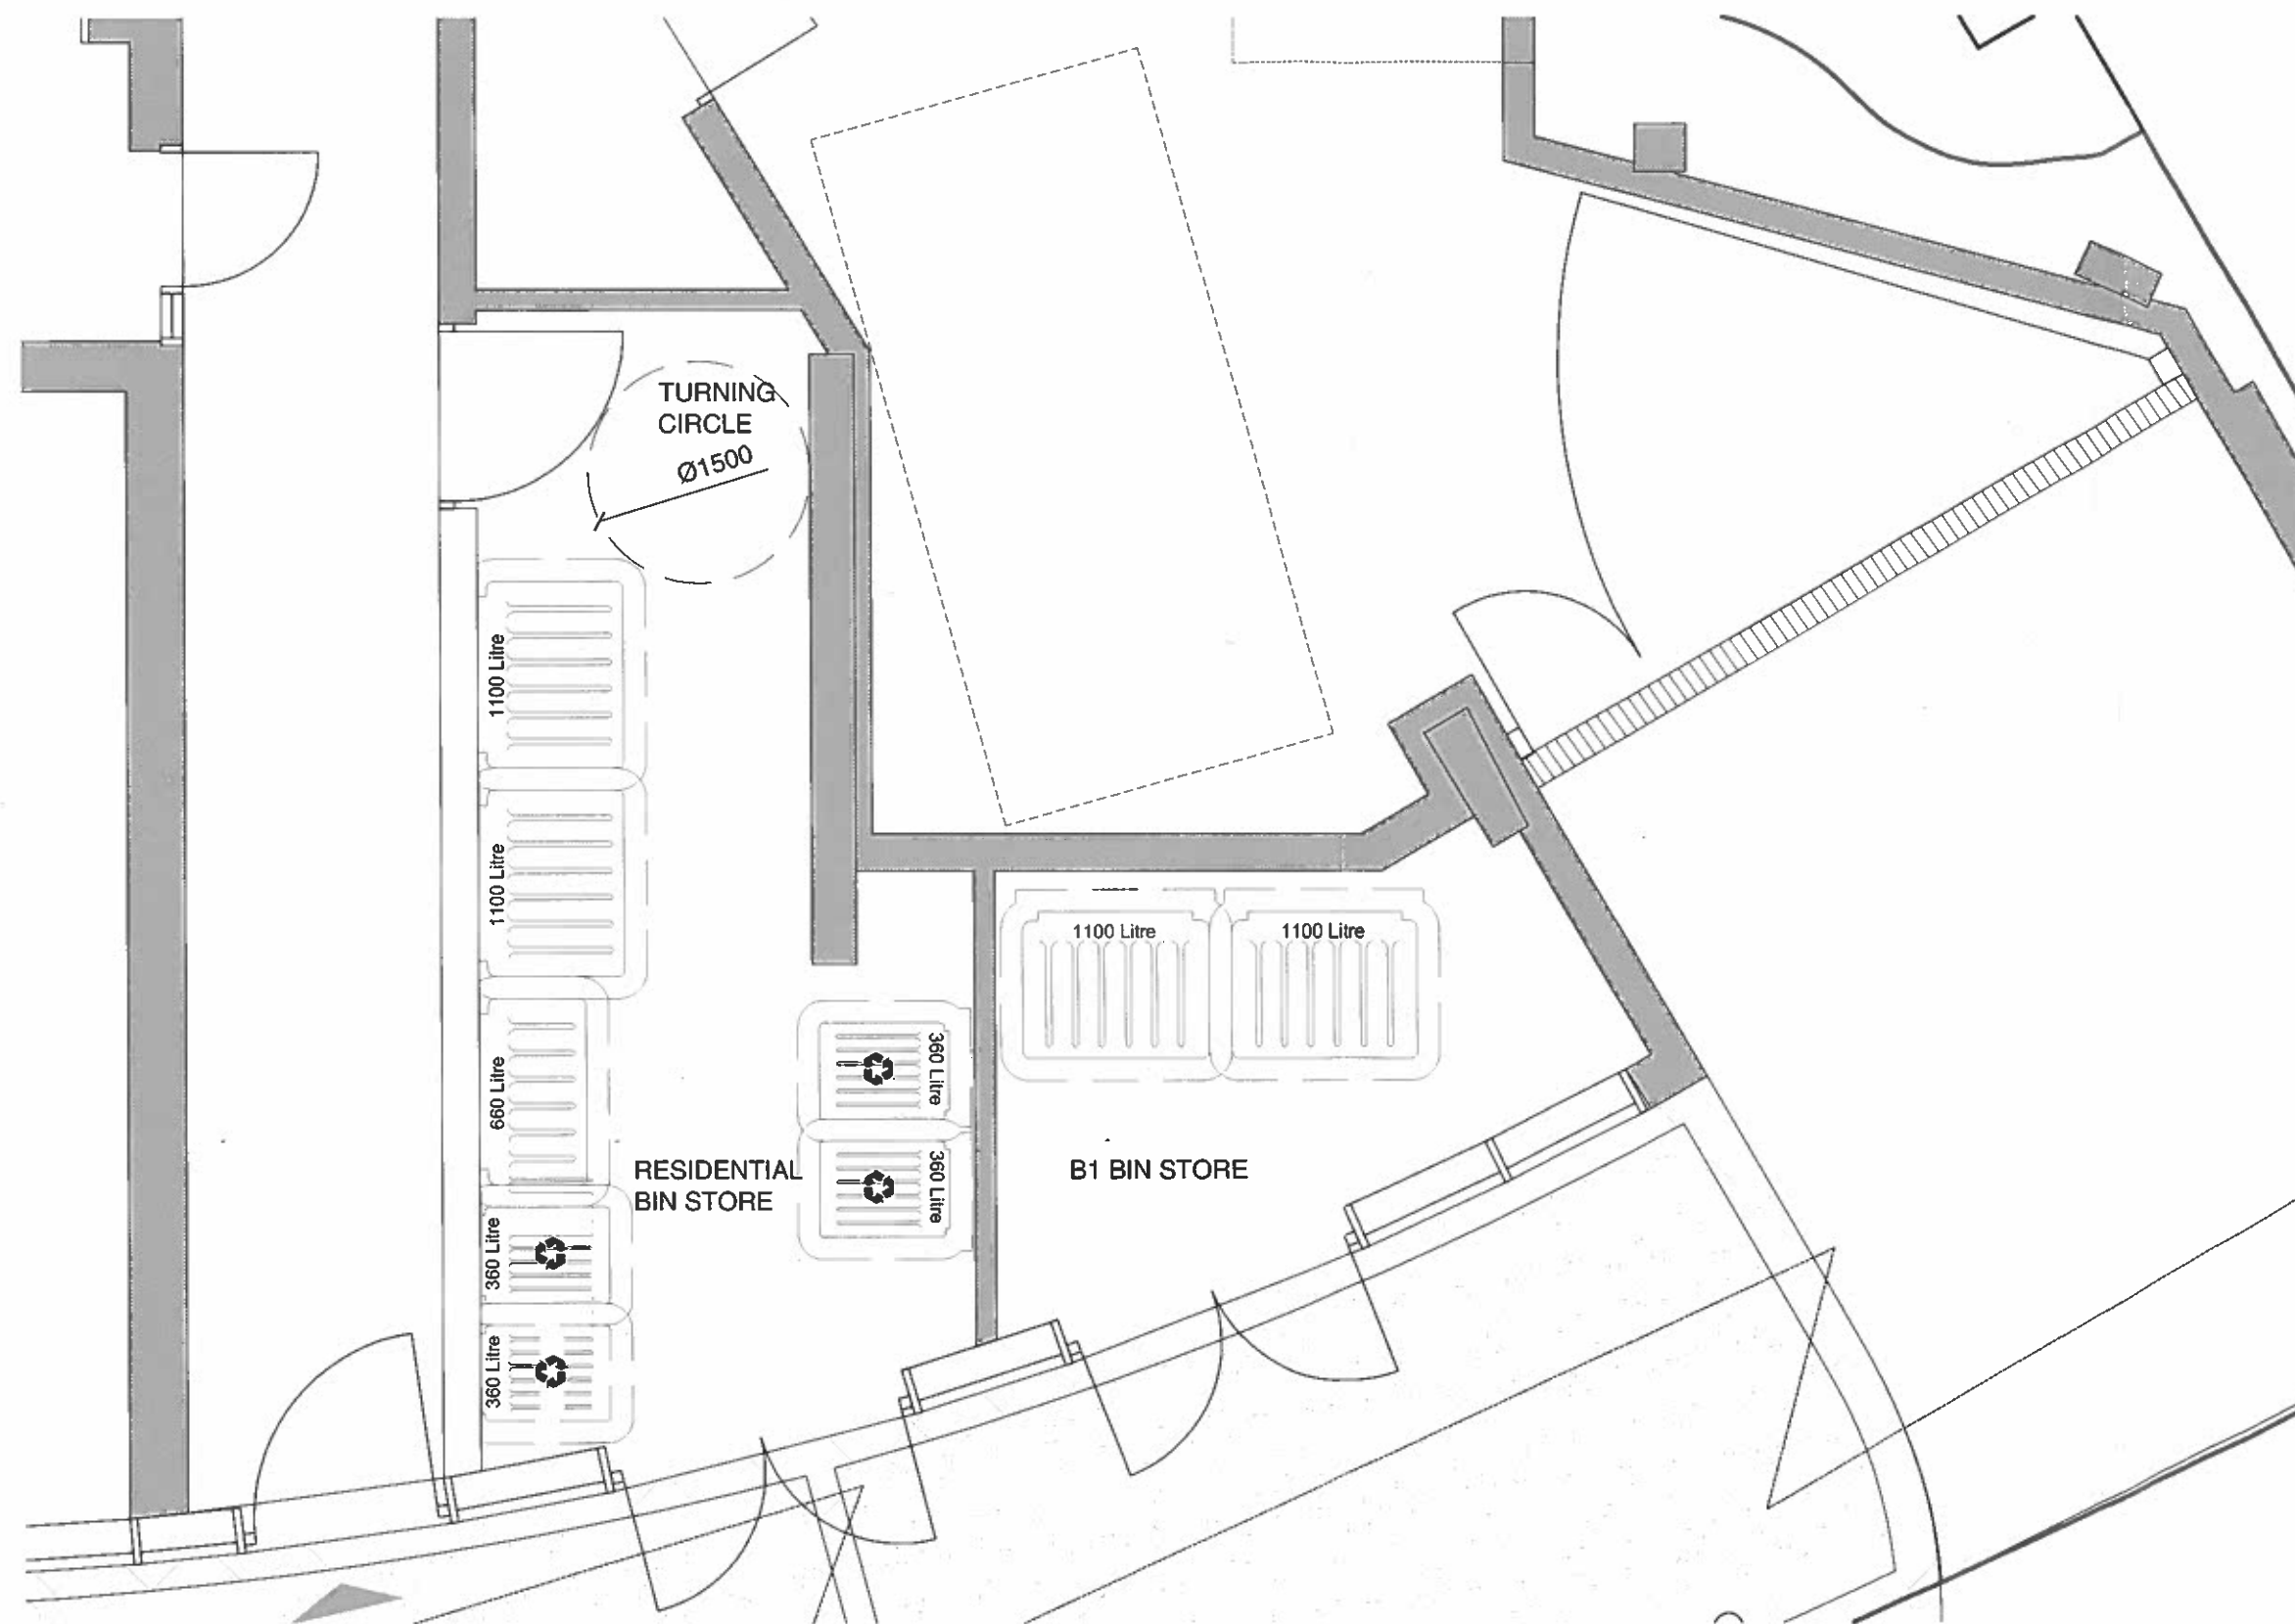


86-88 DELANCEY STREET
LONDON NW1 7SA

REAR UNIT
ELEVATION

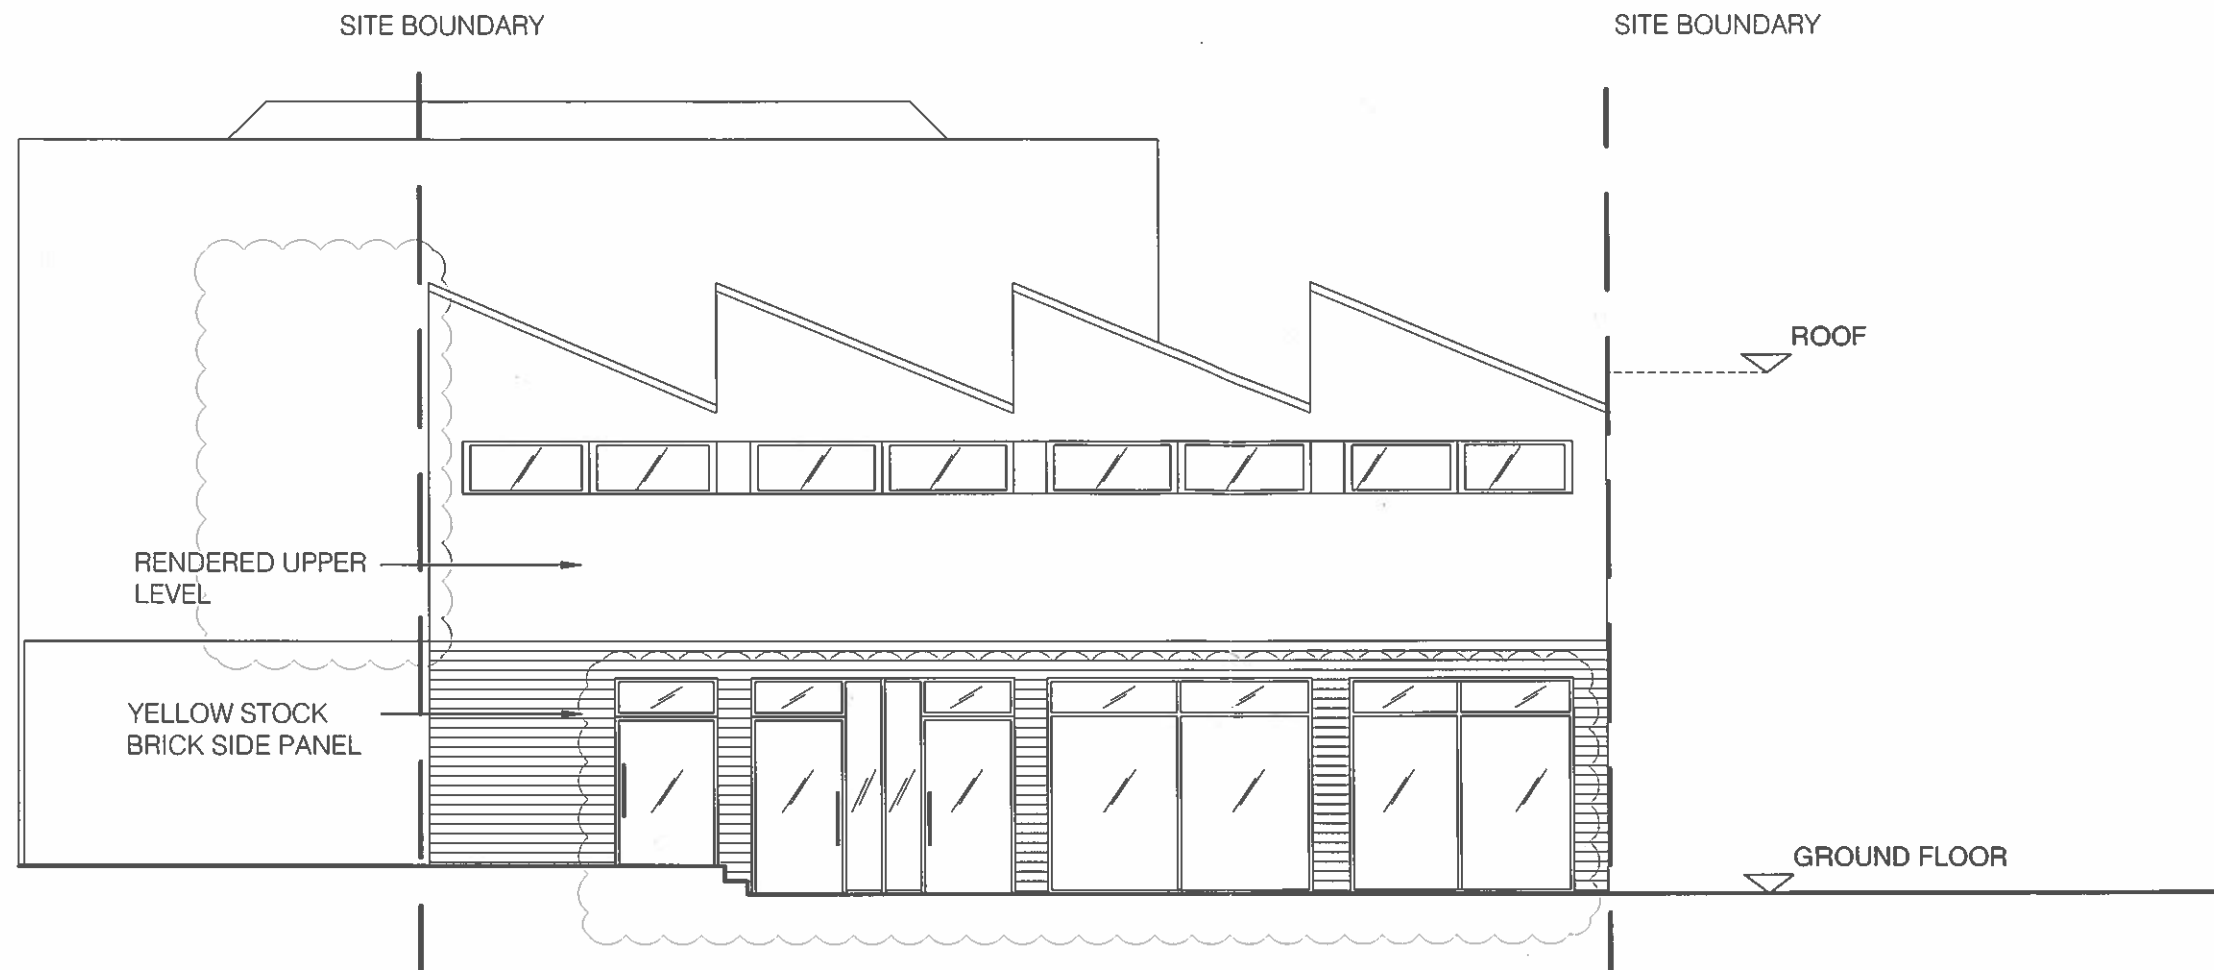

PROPOSED: NON MATERIAL AMENDMENTS TO APP. REF. 2008/0718/P

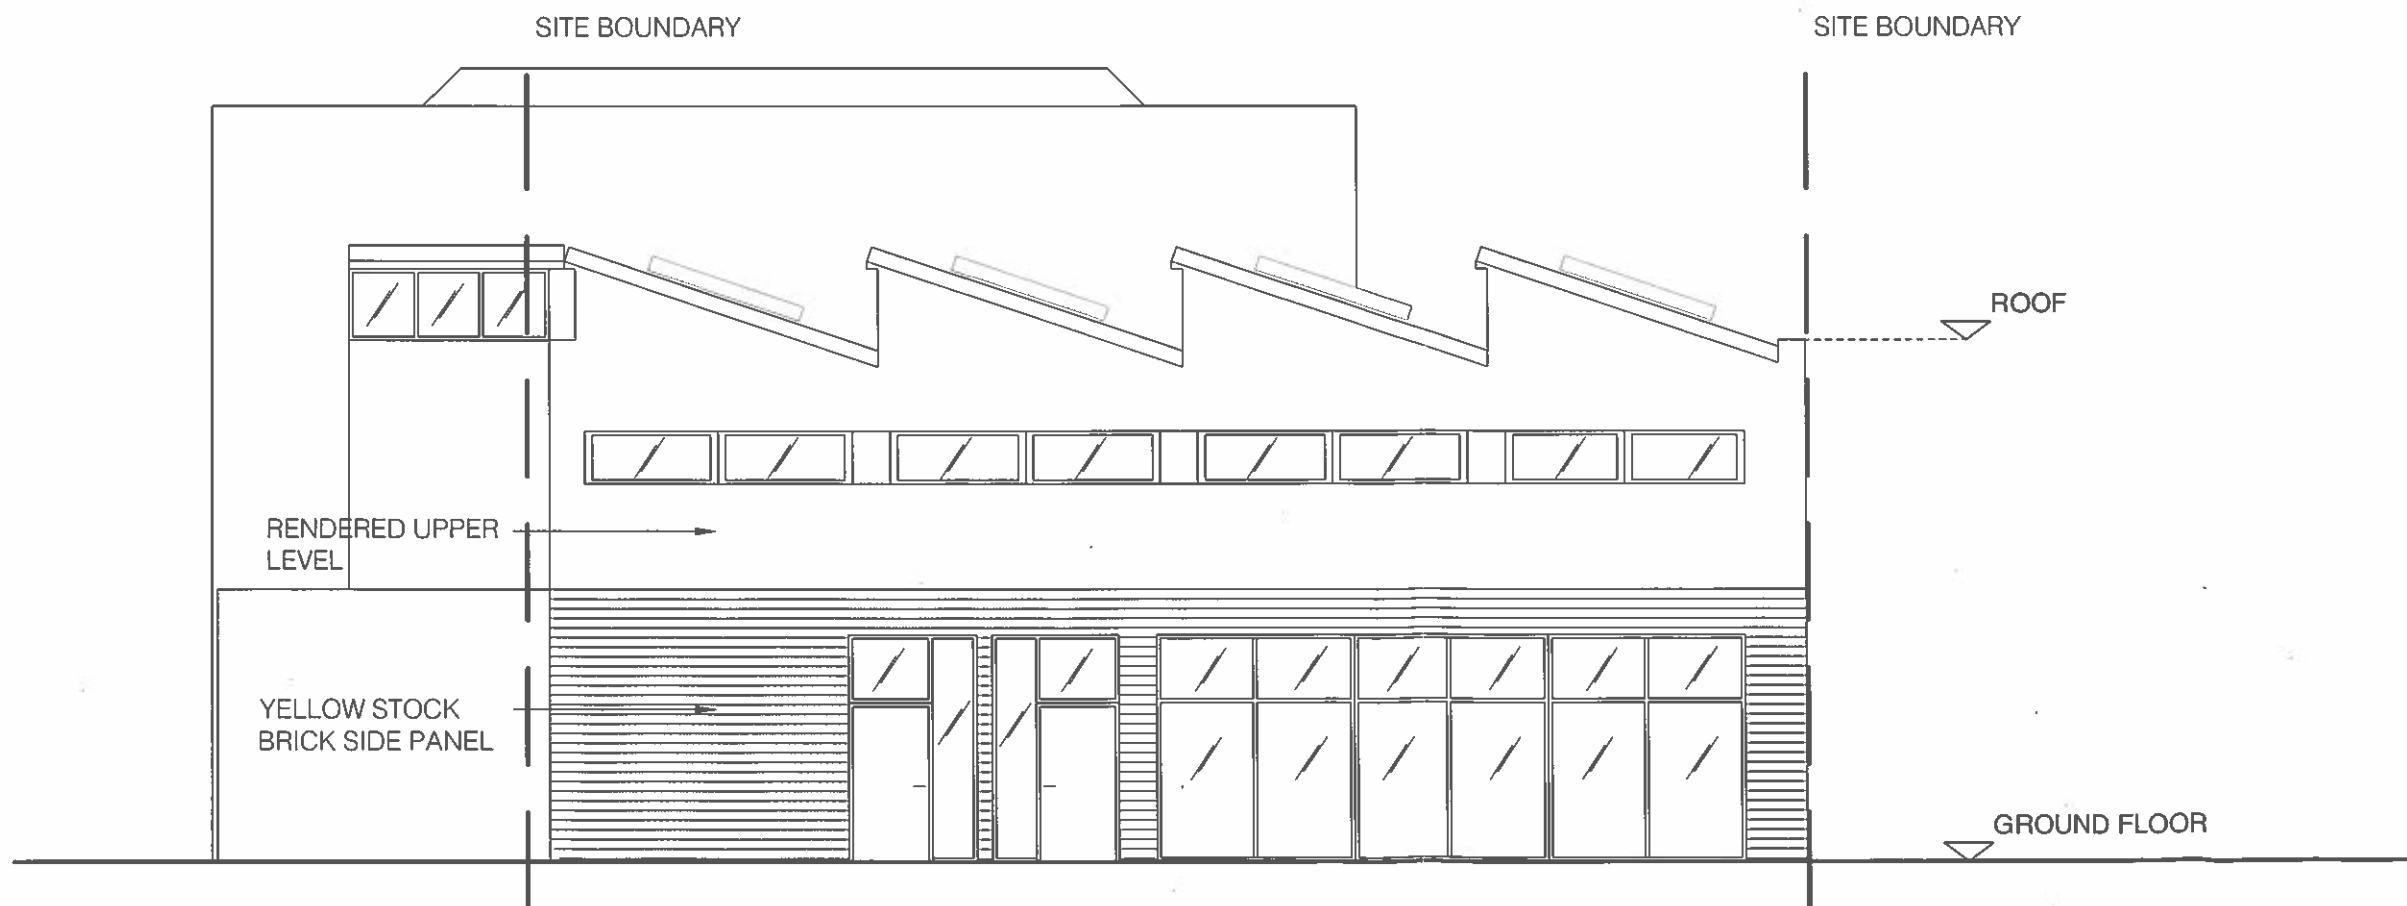

APPROVED APP. REF. 2008/0718/P

NICK BAKER ARCHITECTS
3rd Floor, 11 Northampton Street
London
EC1N 6AN
Scale 1:100 @ A3
Date 13.02.14
Job No. 1104
© Nick Baker Architects
Drawing No. P-077