


86-88 DELANCEY STREET
LONDON NW1 7SA

CONDITION 3 -
Hard and soft
landscaping

APPROVED

ROOF PLAN
APPROVED UNDER
APP. REF.:
2008 / 0718 / P

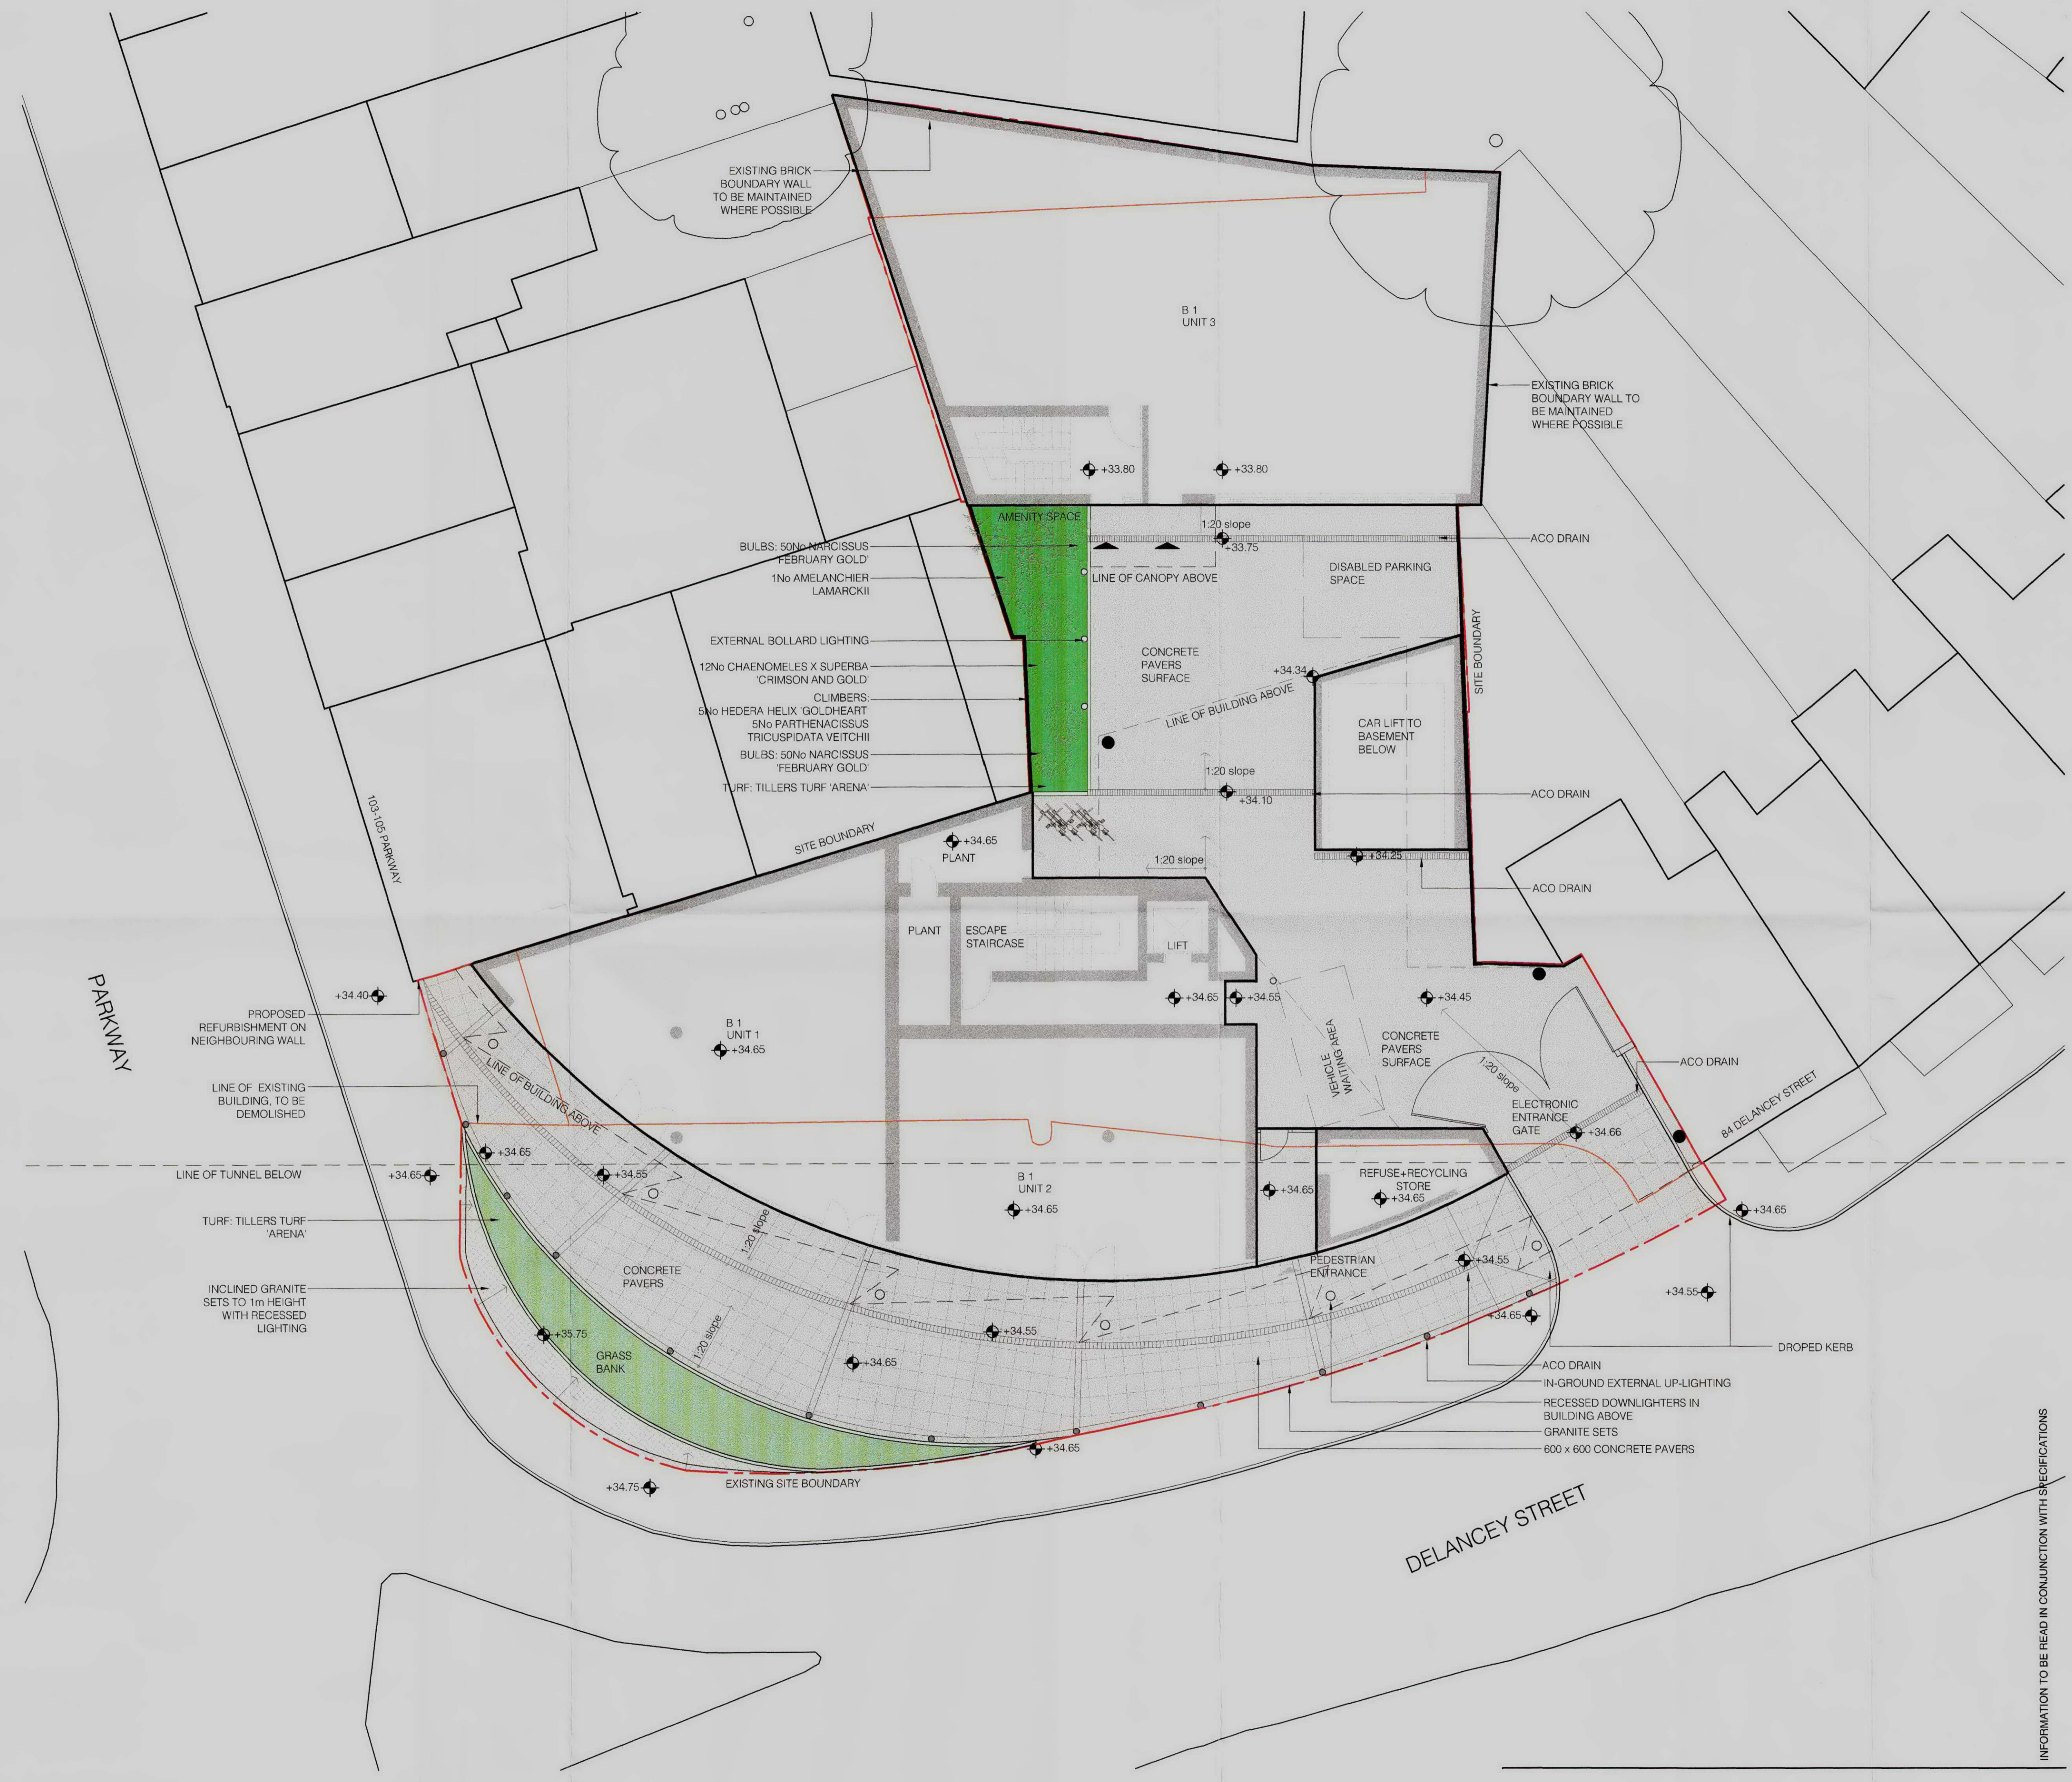

INFORMATION TO BE READ IN CONJUNCTION WITH SPECIFICATIONS

NICK BAKER ARCHITECTS

3rd floor, 11 Northburgh Street
London
EC1V 0AN

Scale: 1:100 @ A1
Date: 18.02.2011
Job No.: 1104
© Nick Baker Architects

Drawing No.
P-046_rev01