





01 Elevation: Retail Unit B Shopfront
1:20

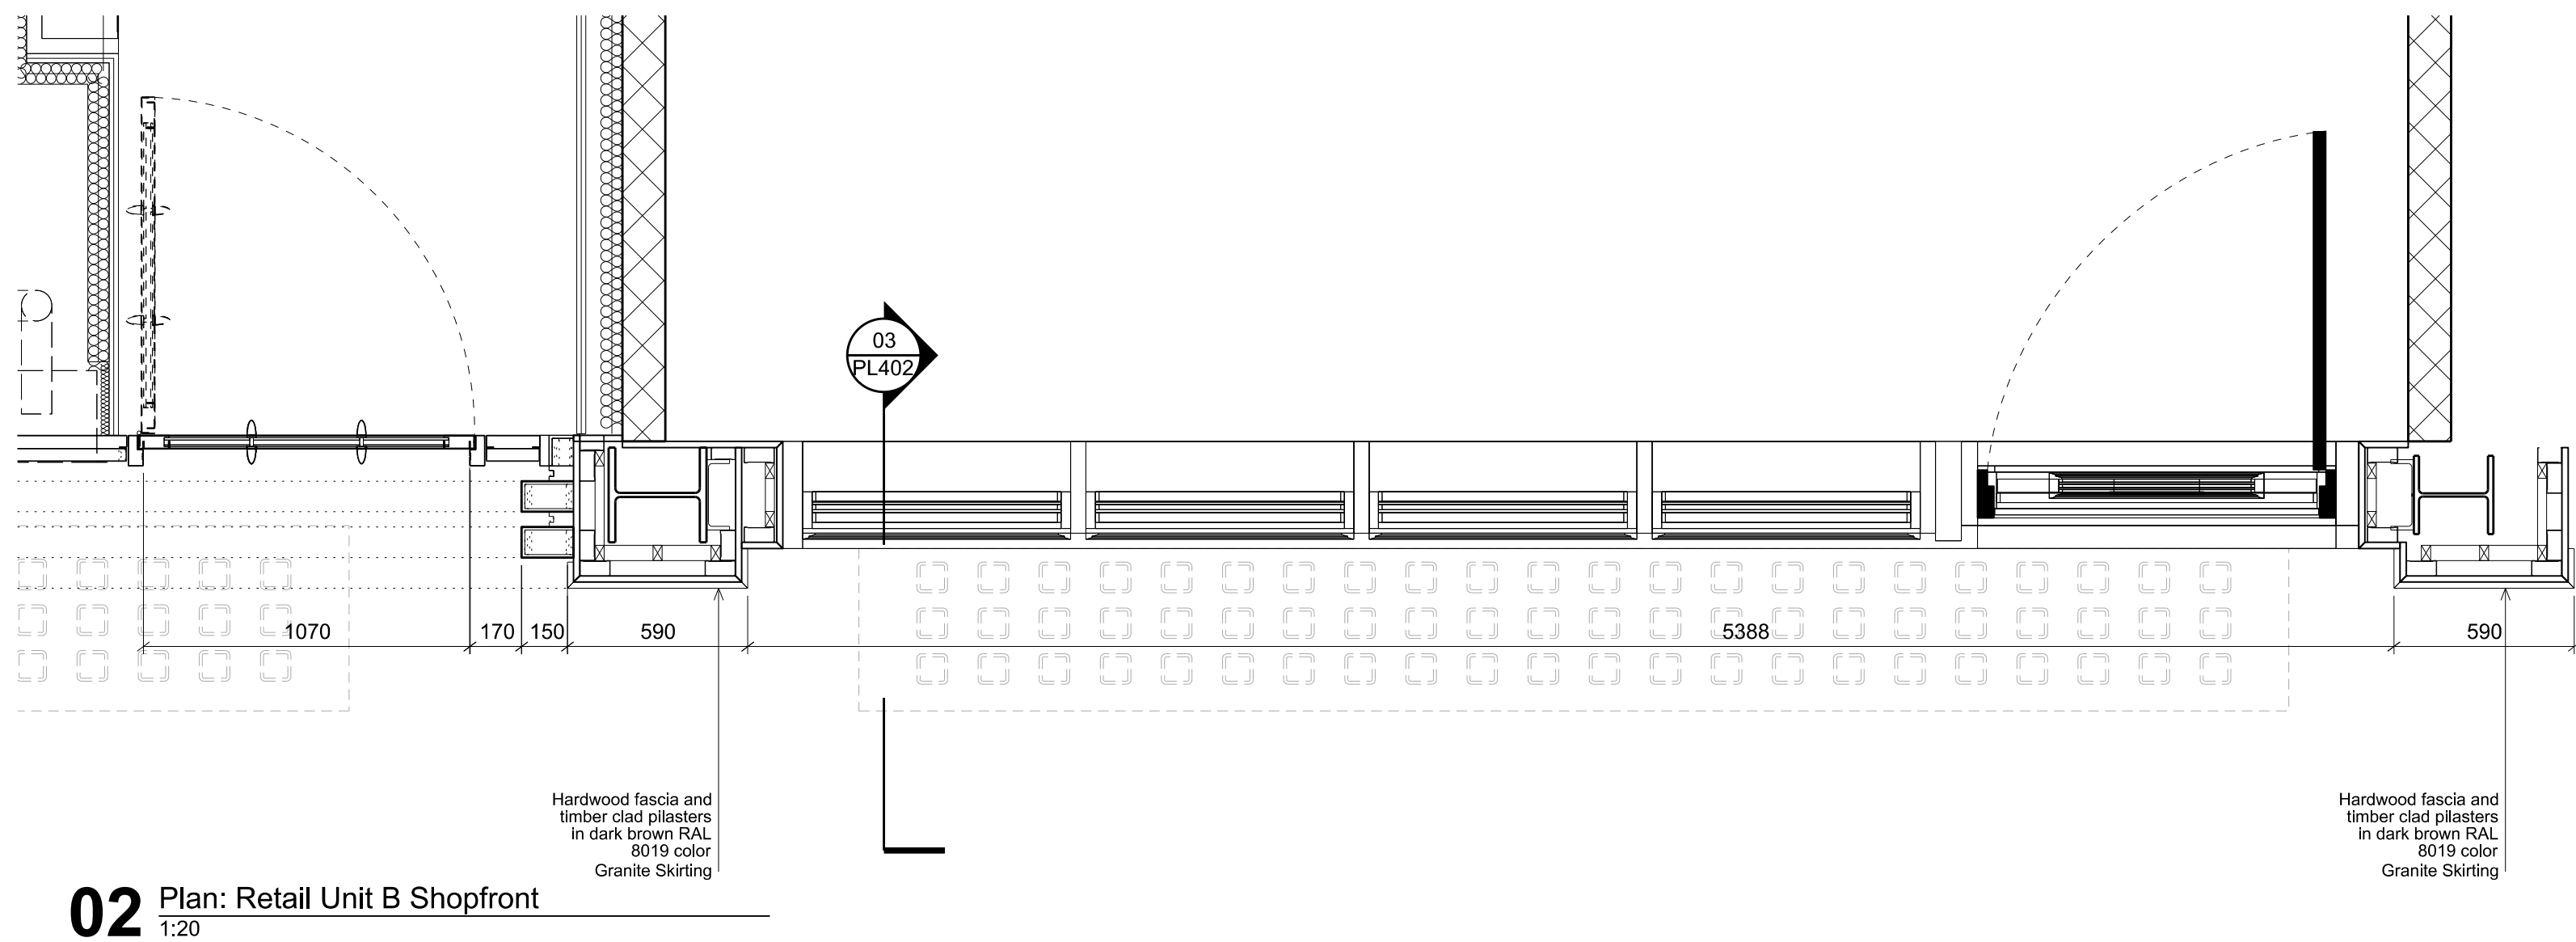

02 Plan: Retail Unit B Shopfront
1:20

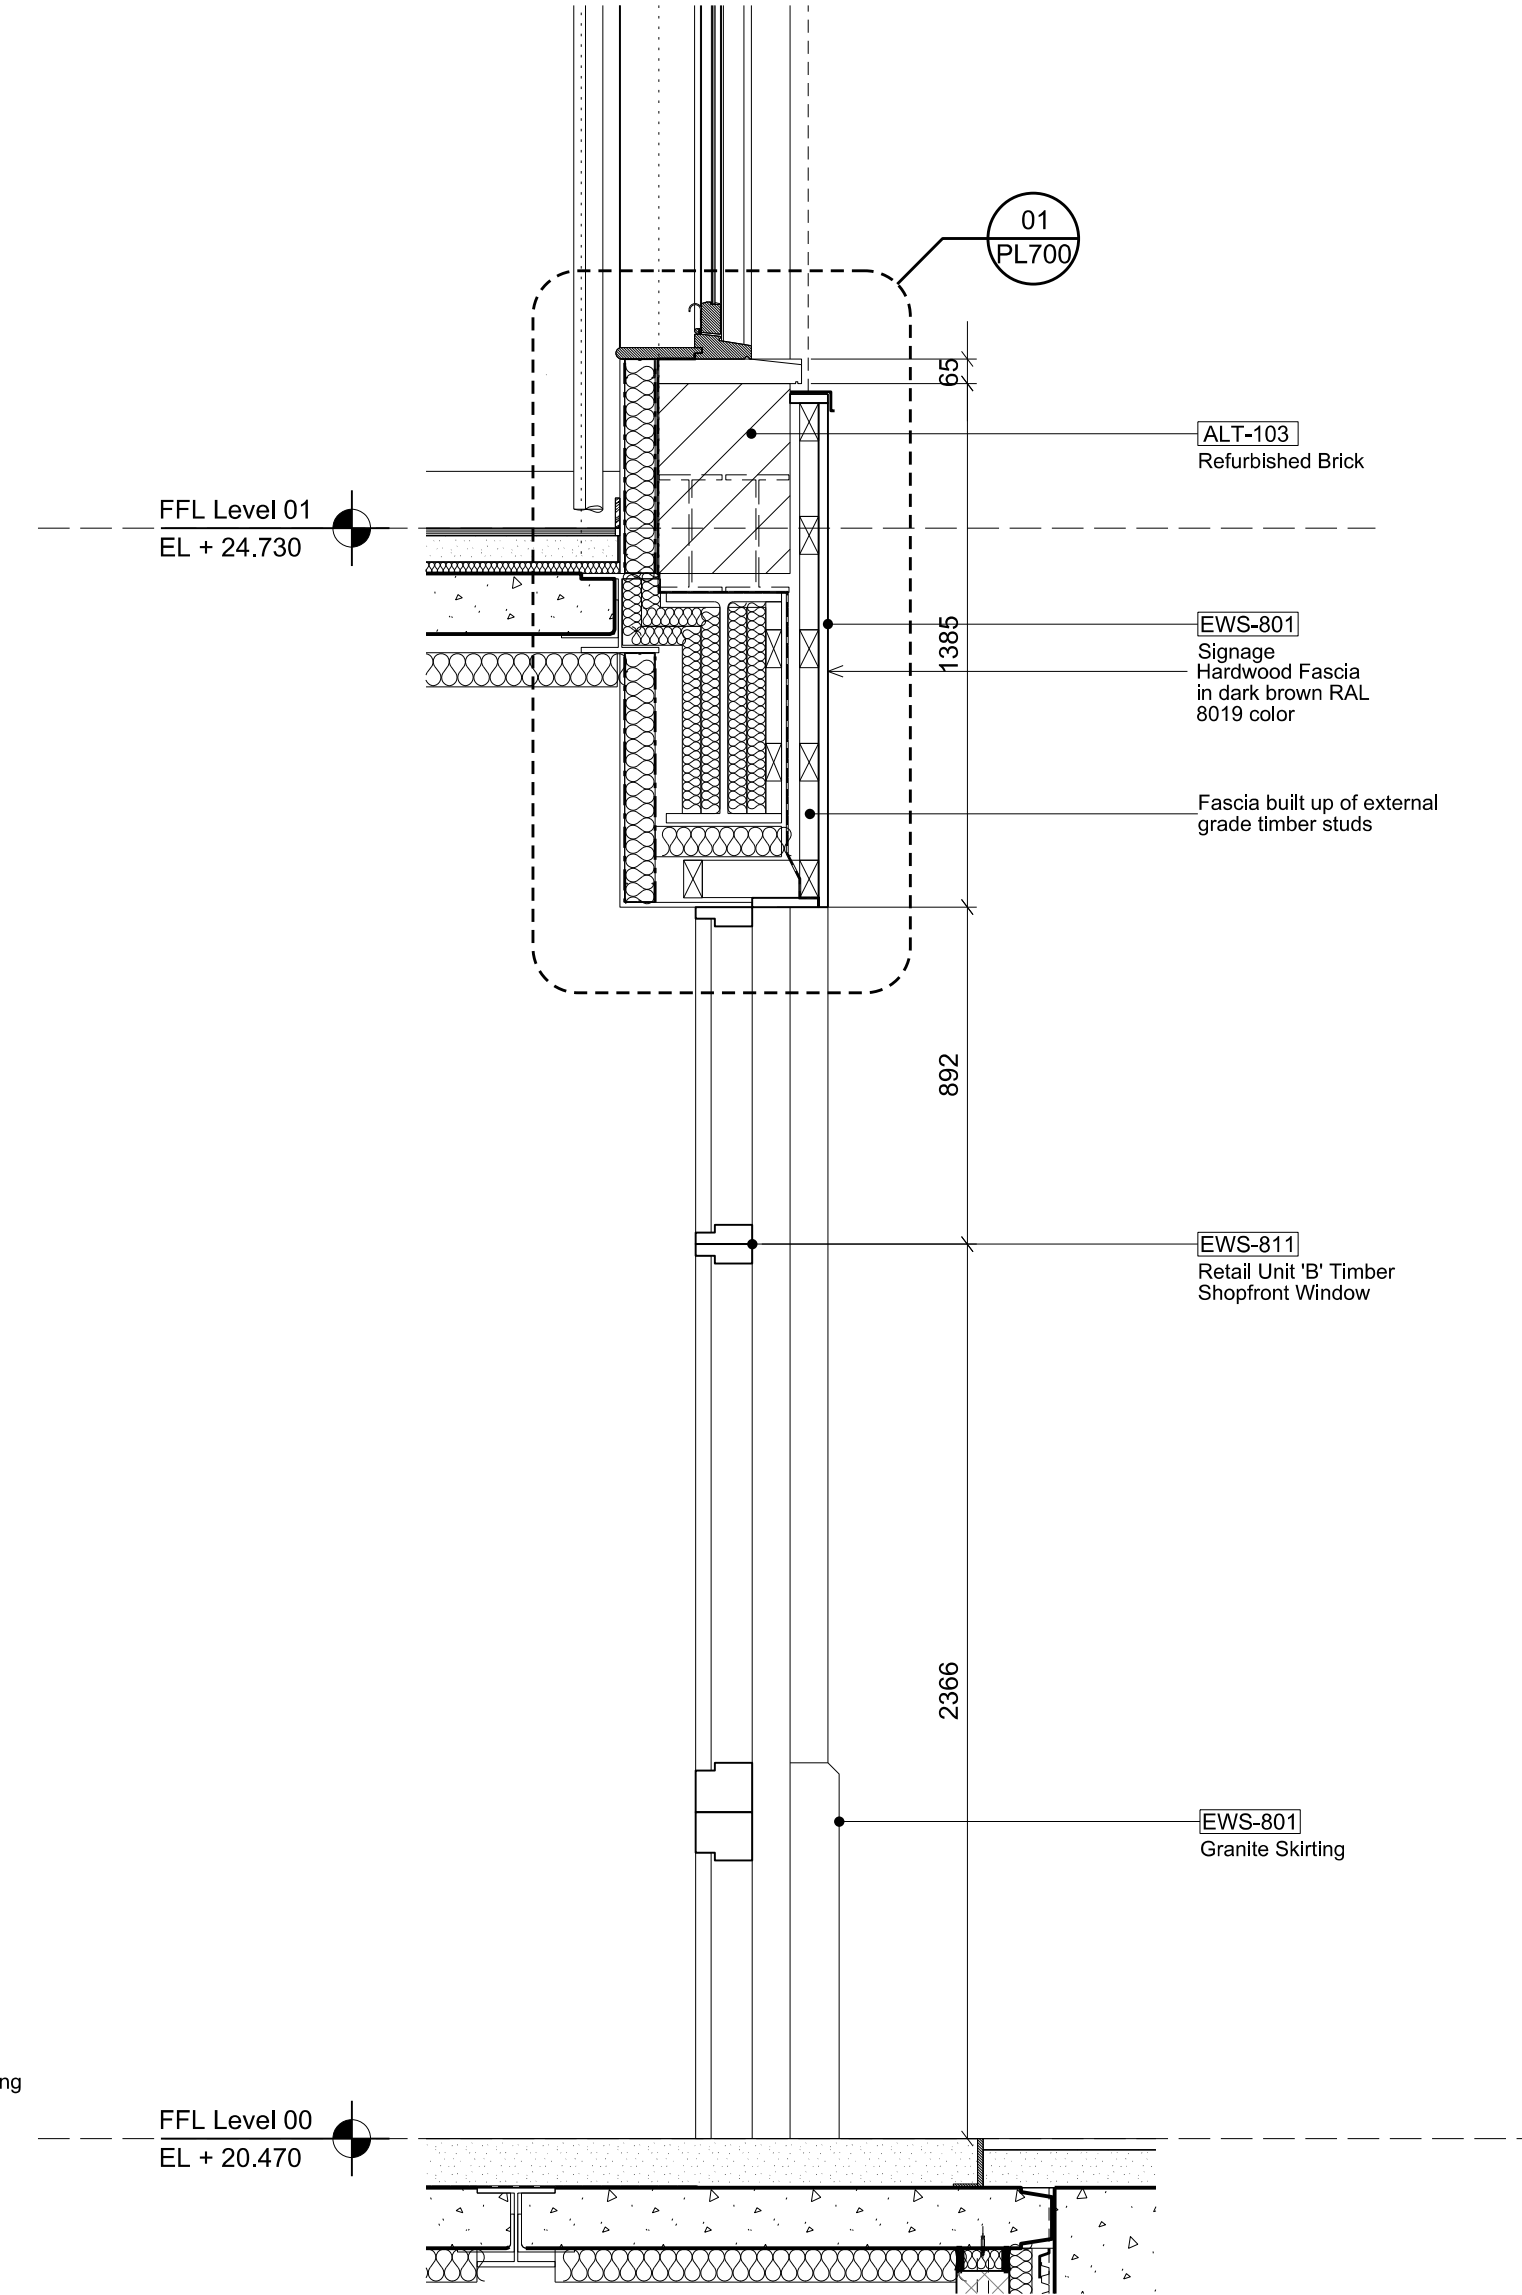

03 Section: Retail Unit B Shopfront
1:20

Disclaimer
Do not scale from this drawing.
Check all dimensions on site before fabrication or setting out.
This document is copyright and may not be reproduced without permission of the owner.

Notes

Key

Revision Commentary

Rev	Notes	Date	Dwn	Iss
00	Issued for Conditions Discharge	03.07.14	AK	AK

Consultants

Client Representative: Building Control: Fire Consultant: Quantity Surveyors: CDM: Party Wall Surveyor: Noise & Air Quality Assessment: Daylight/Sunlight Analysis: Structure: Planning Consultant: Interior Designer: M&E:	APM Services Ltd. BBS Building Control BB7 Fire Consulting Betteridge & Milson Everest Building Surveying Hawkins Environmental Gordon Ingram Associates Kirk Saunders Montagu Evans SGS Design Truop Bywaters + Andres
---	---



Robin Partington & Partners
Castletwood
85 New Oxford Street
London
WC1A 1DG
+44 20 7419 3500
mail@rpplondon.com
www.rpplondon.com

Client

The Lincolns Management Ltd.

Project 39-45 Gray's Inn Road		
Drawing Title External Envelope East Elevation Retail Unit B		
Scale 1:20 @ A1	Drawn By AK	Issued By AK
For Information		
Project No. 13006	Drawing No. A_PL_PD_402	Revision 00