




03 Elevation: Gray's Inn Road Residential
1:20

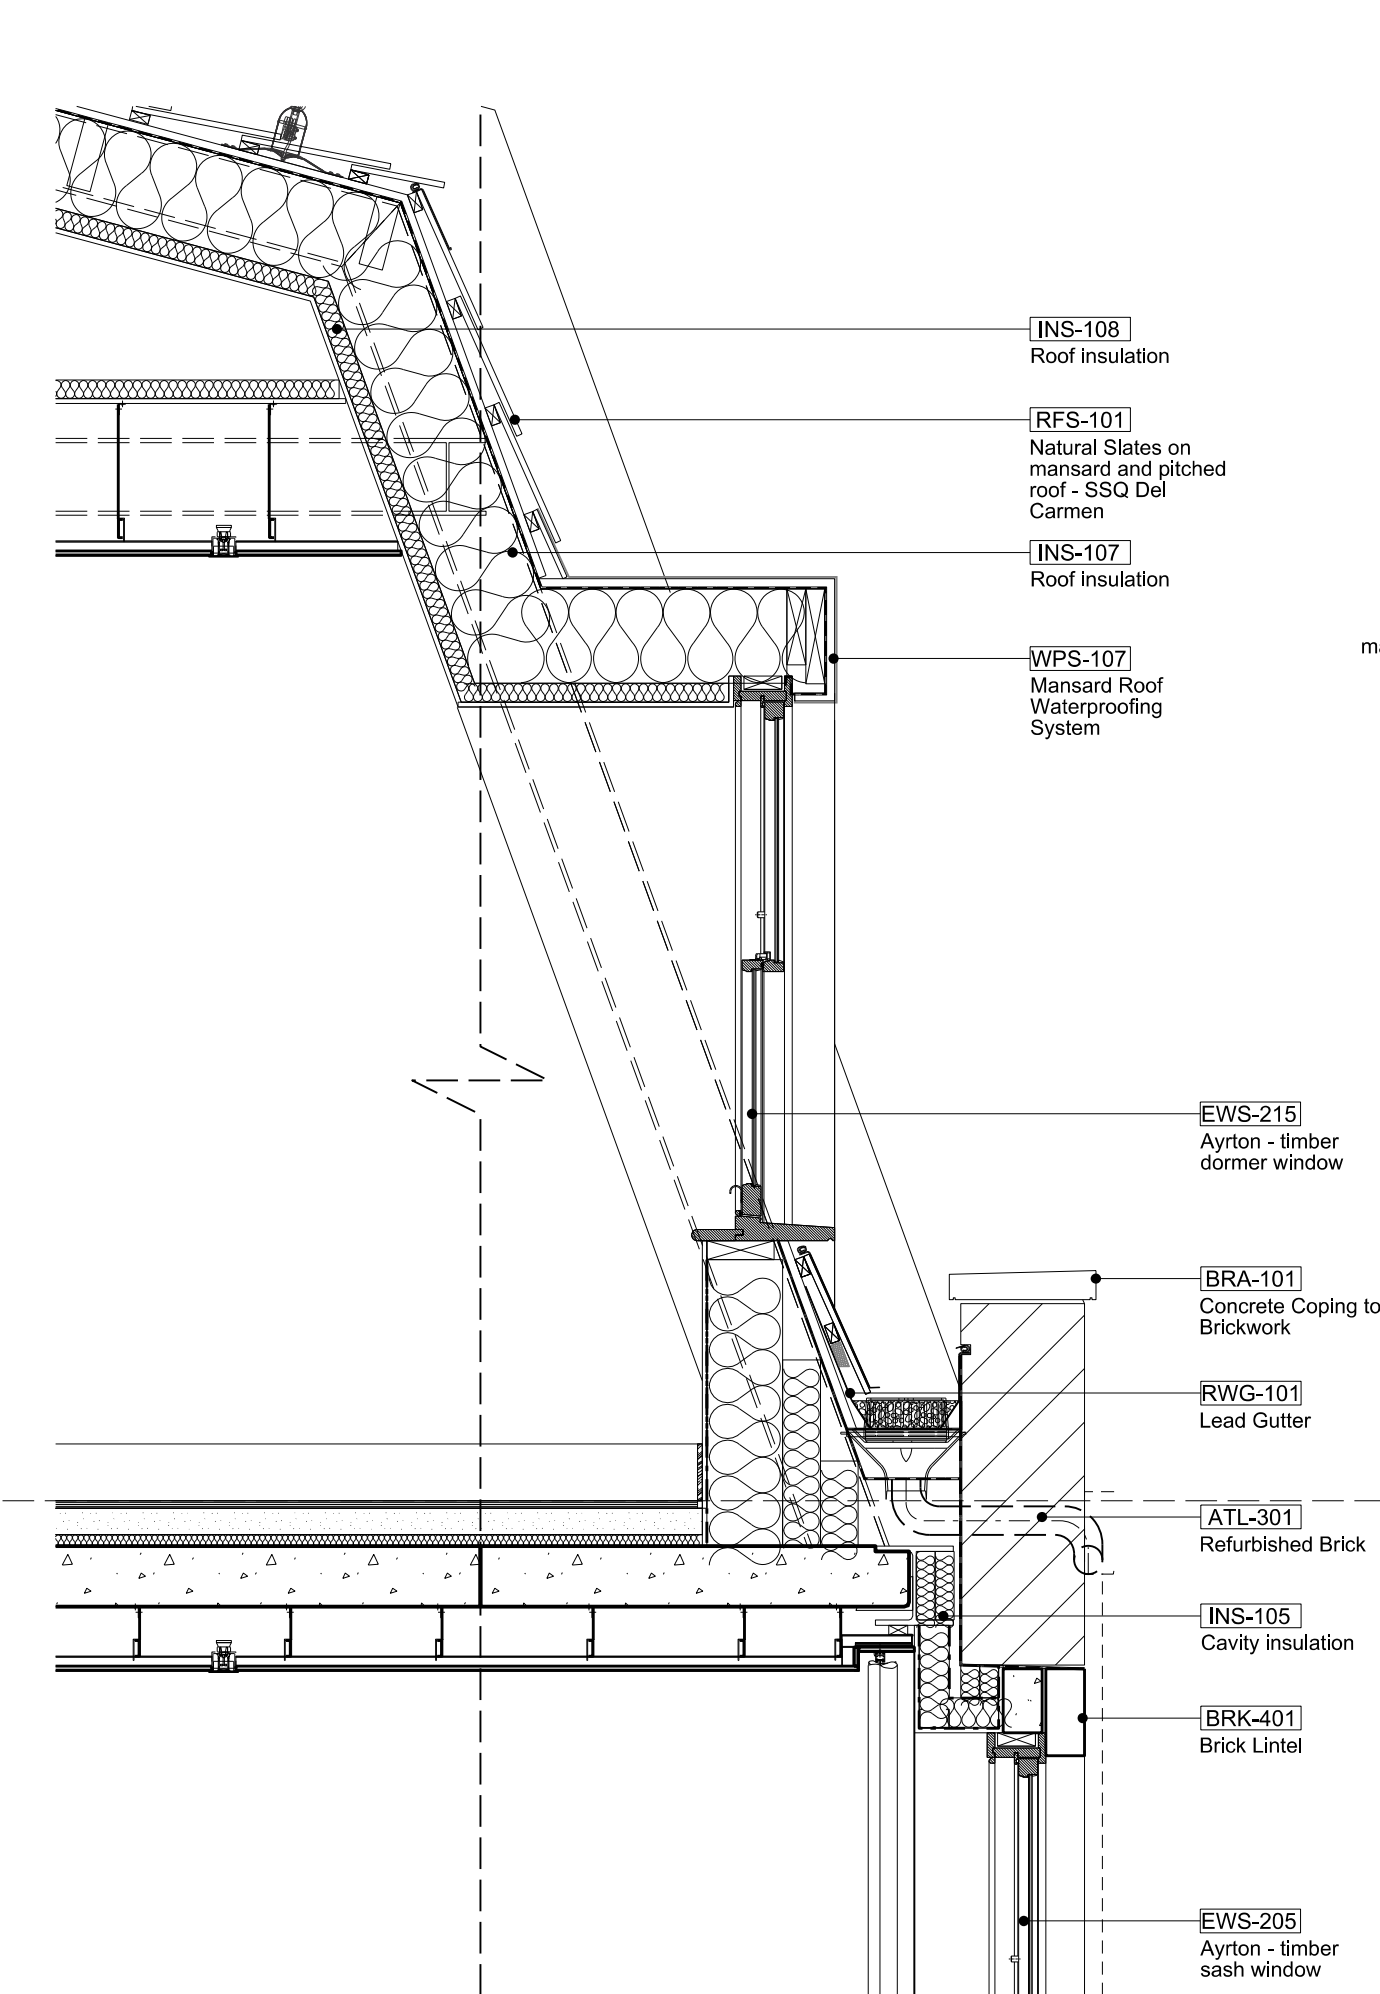


04 Section: East Mansard Roof
1:20

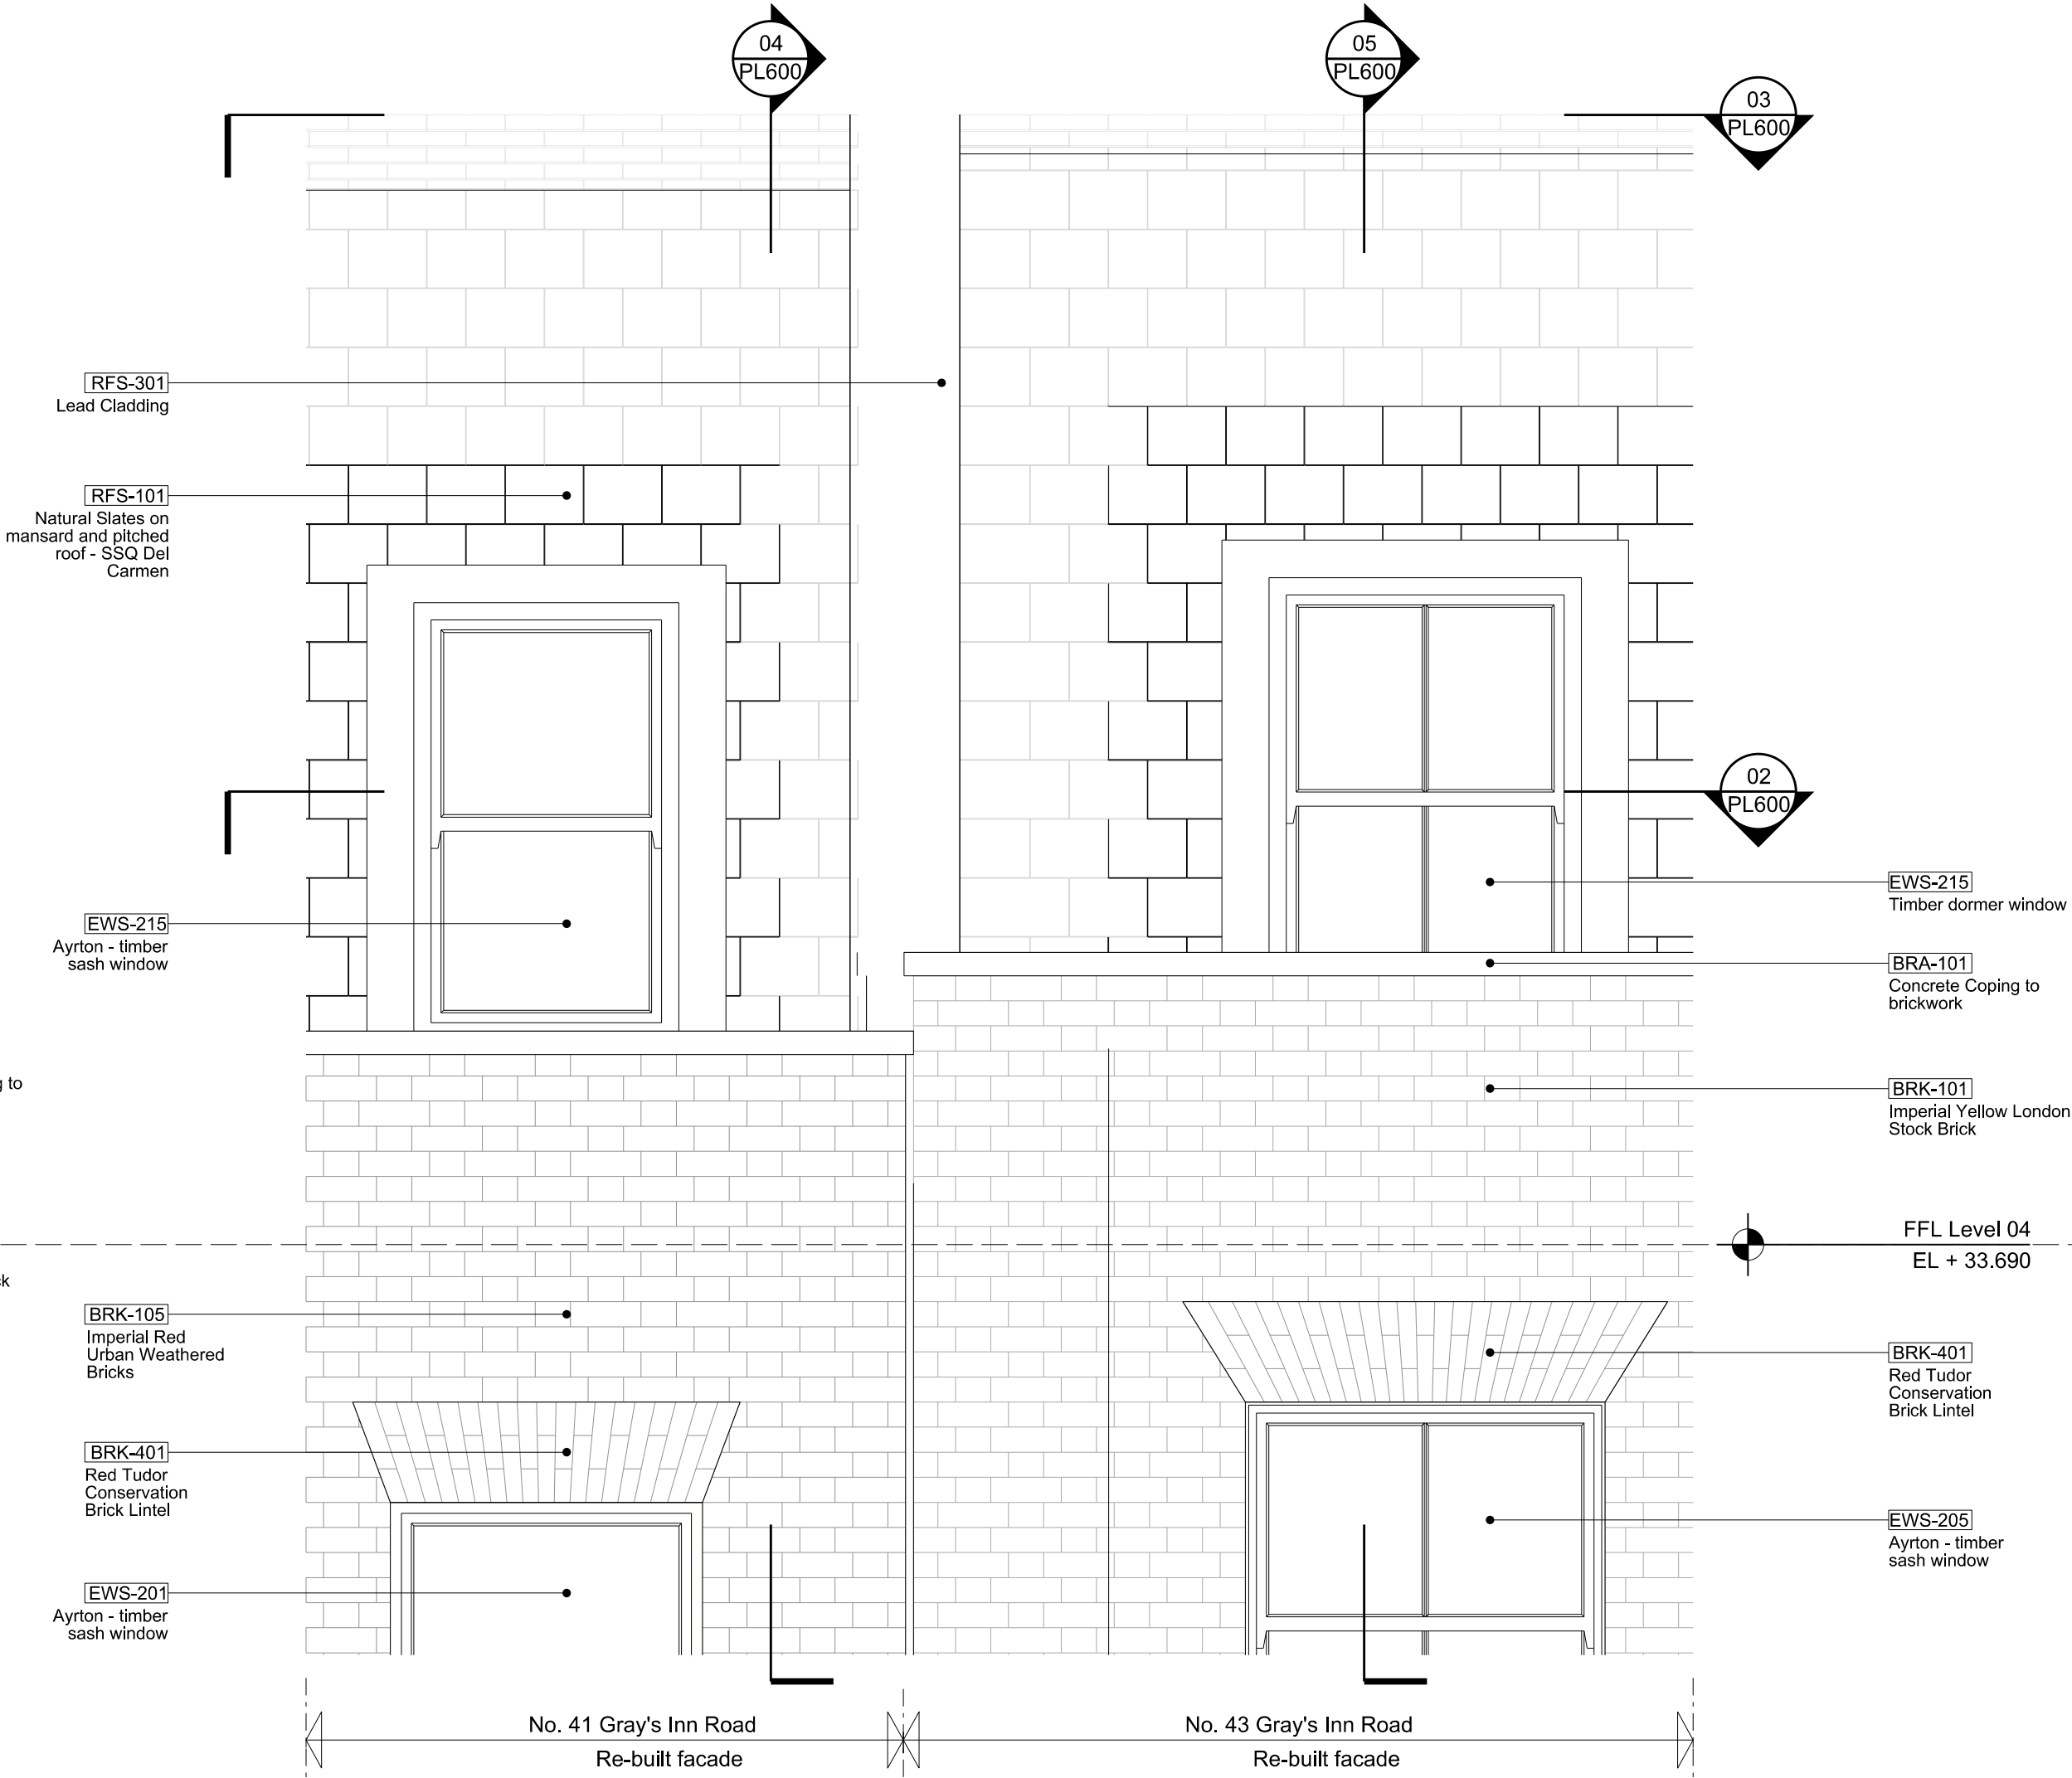

01 Elevation: Gray's Inn Road Residential
1:20

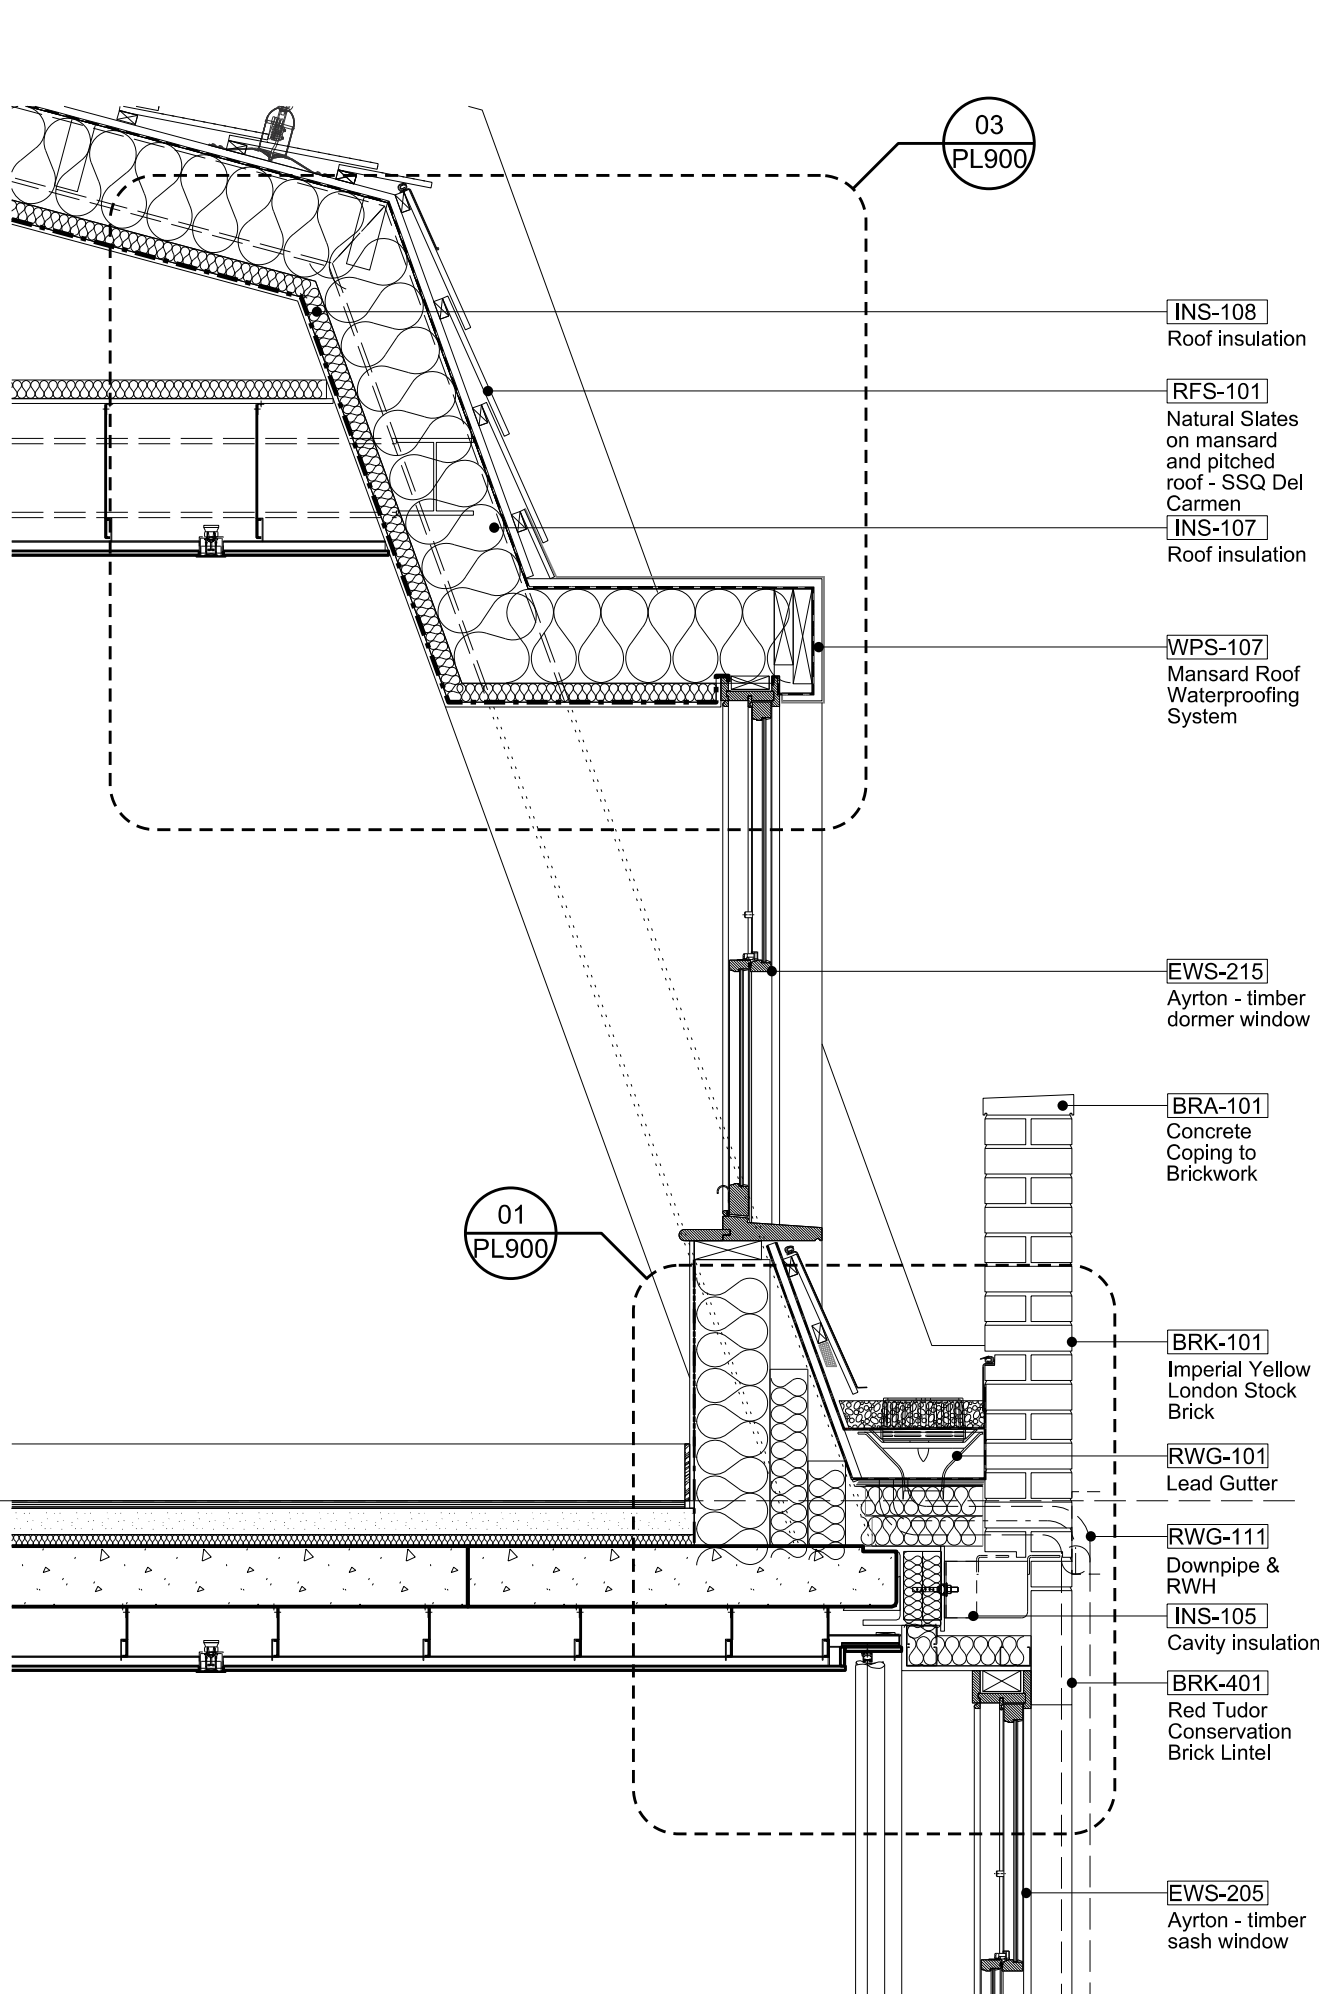

05 Section: East Mansard Roof
1:20

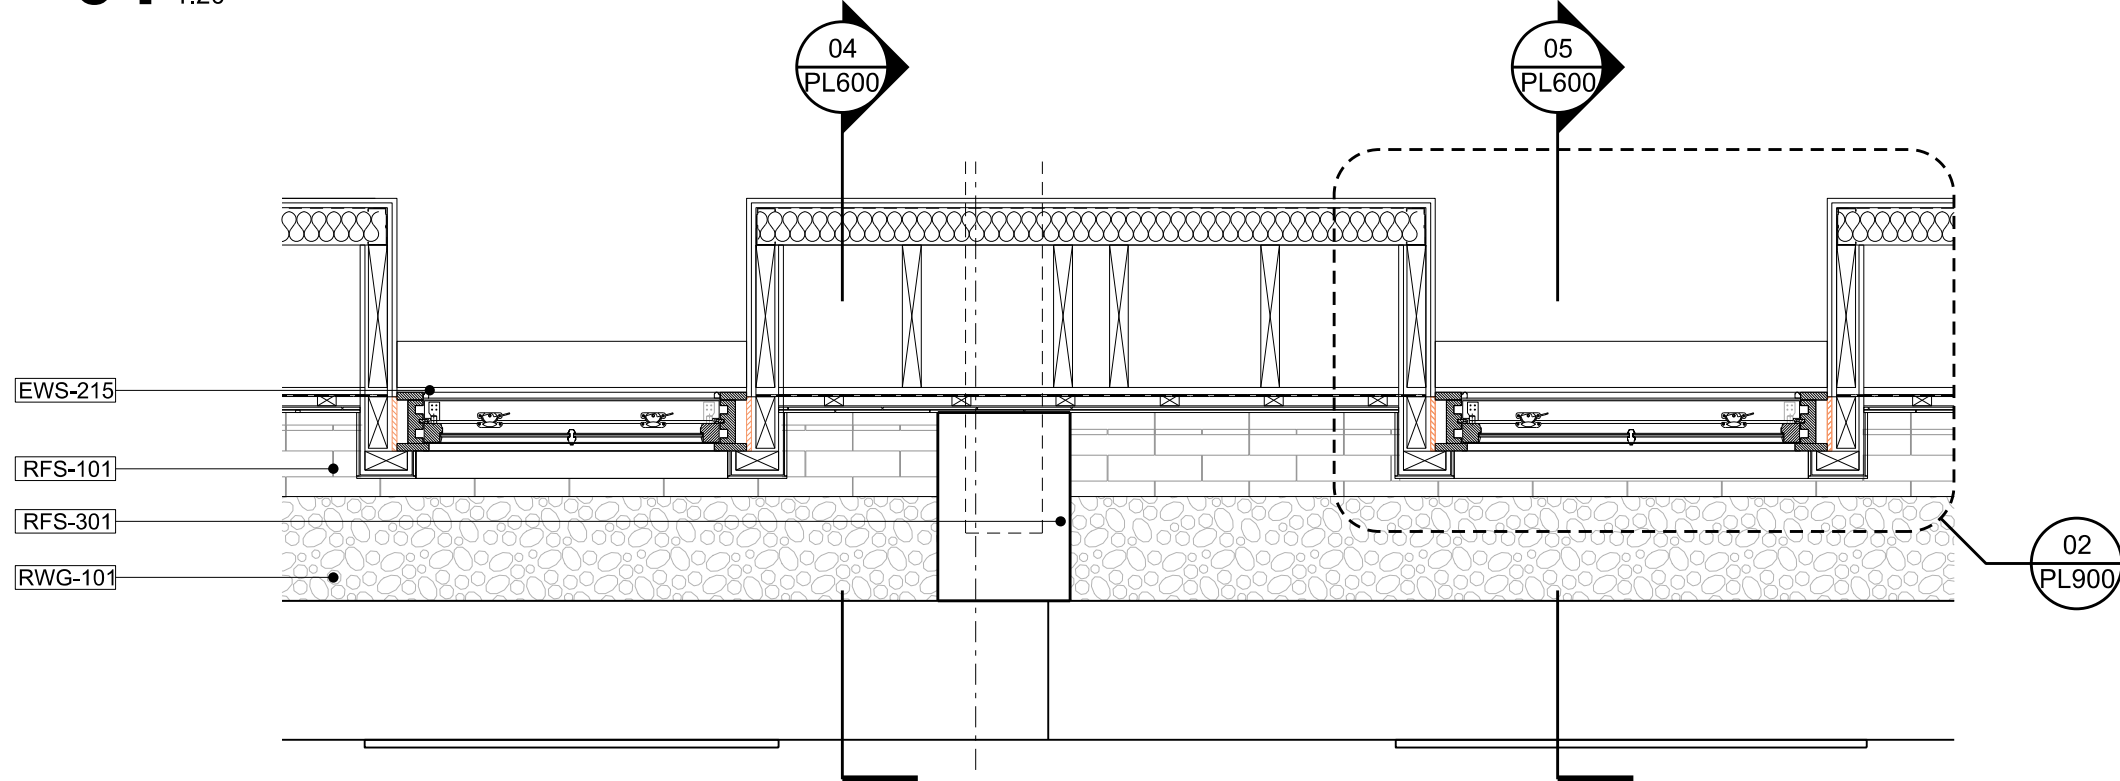

02 Plan: Dormer Windows East Elevation
1:20

Disclaimer
Do not scale from this drawing.
Check all dimensions on site before fabrication or setting out.
This document is copyright and may not be reproduced without permission of the owner.

Notes

Key

Revision Commentary

00	Issued for Conditions Discharge	03.07.14	AK	AK
----	---------------------------------	----------	----	----

Rev	Notes	Date	Dwn	Iss
-----	-------	------	-----	-----

Consultants

Client Representative: Building Control: Fire Consultant: Quantity Surveyors: CDM: Party Wall Surveyor: Noise & Air Quality Assessment: Daylight/Sunlight Analysis: Structure: Planning Consultant: Interior Designer: M&E:	APM Services Ltd. BBS Building Control BB7 Fire Consulting Betttridge & Milson Everest Building Surveying Hawkins Environmental Gordon Ingram Associates Kirksaunders Montagu Evans SGS Design Truop Bywaters + Andres
---	--

Key / Location



Robin Partington & Partners

Castlewood
85 New Oxford Street
London
WC1A 1DG
+44 20 7419 3500
mail@rpplondon.com
www.rpplondon.com

Client

The Lincolns Management Ltd.

Project
39-45 Gray's Inn Road

Drawing Title
**External Envelope
East Elevation
Roof Details/Mansard Details**

Scale	Drawn By	Issued By
1:20 @ A1	AK	AK

For Information

Project No.	Drawing No.	Revision
13006	A_PL_PD_600	00

Date Last Saved: Thursday, July 03, 2014