




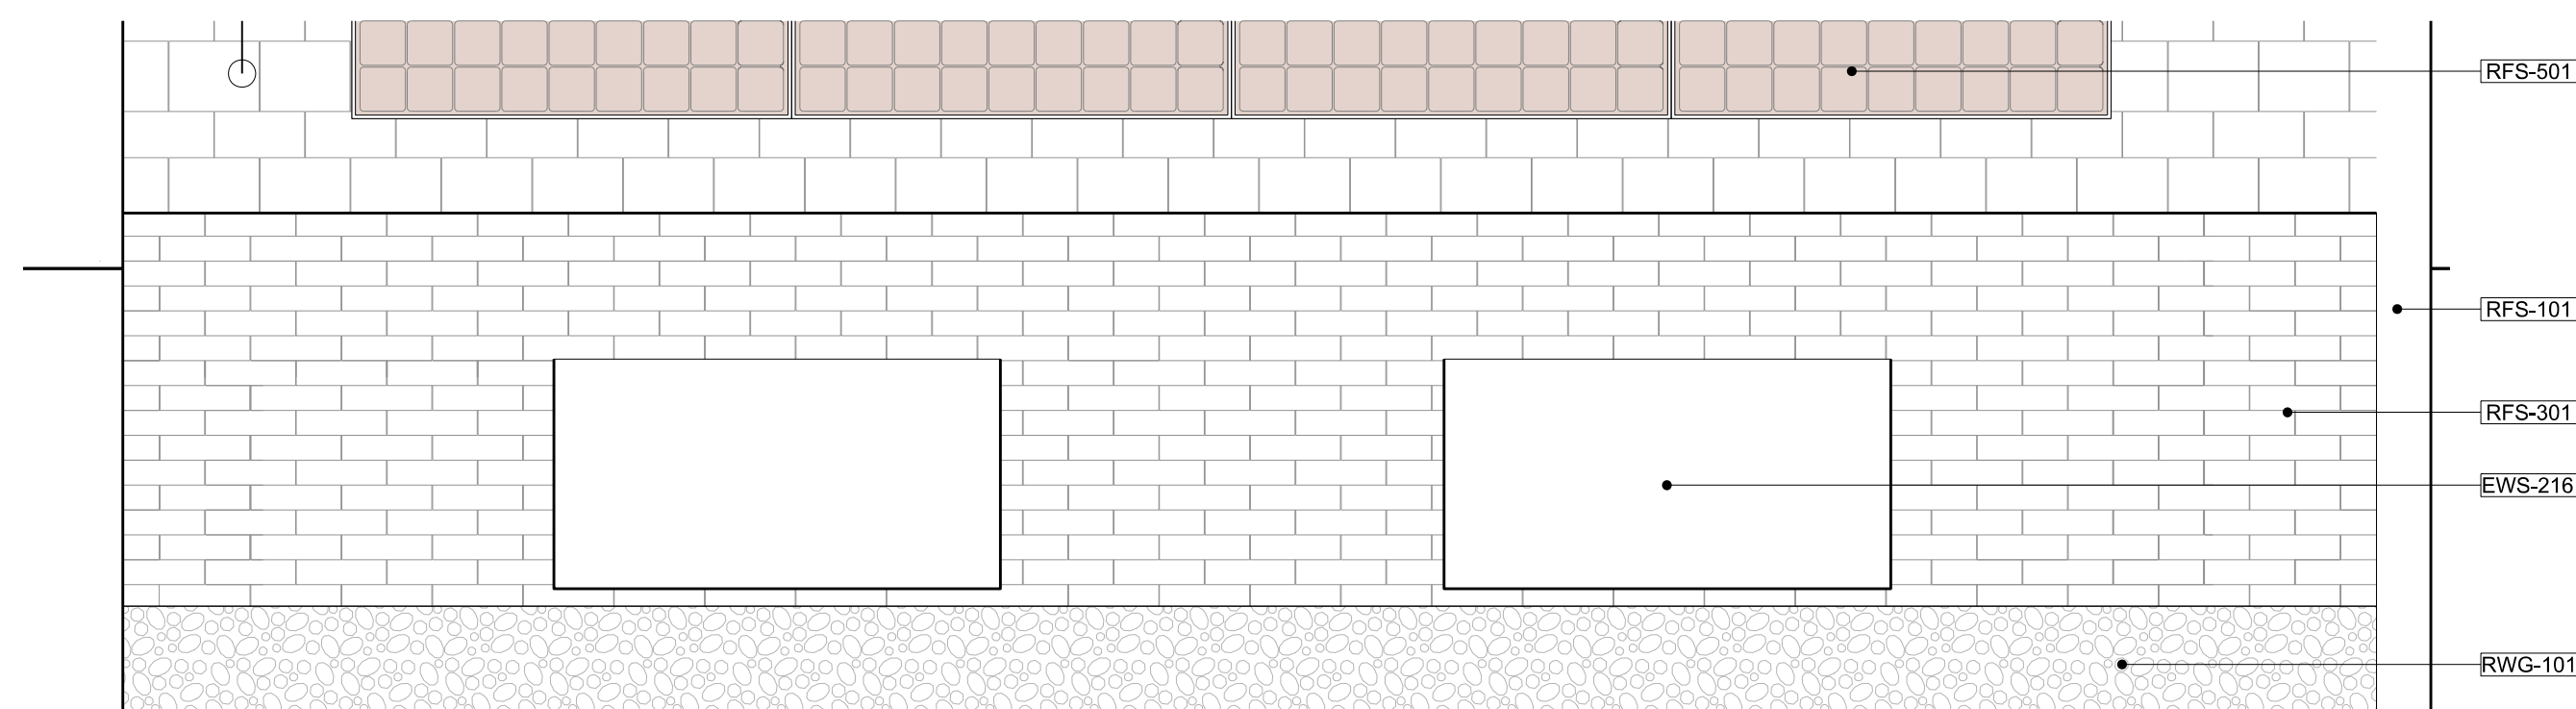


03 Plan: West Mansard Roof

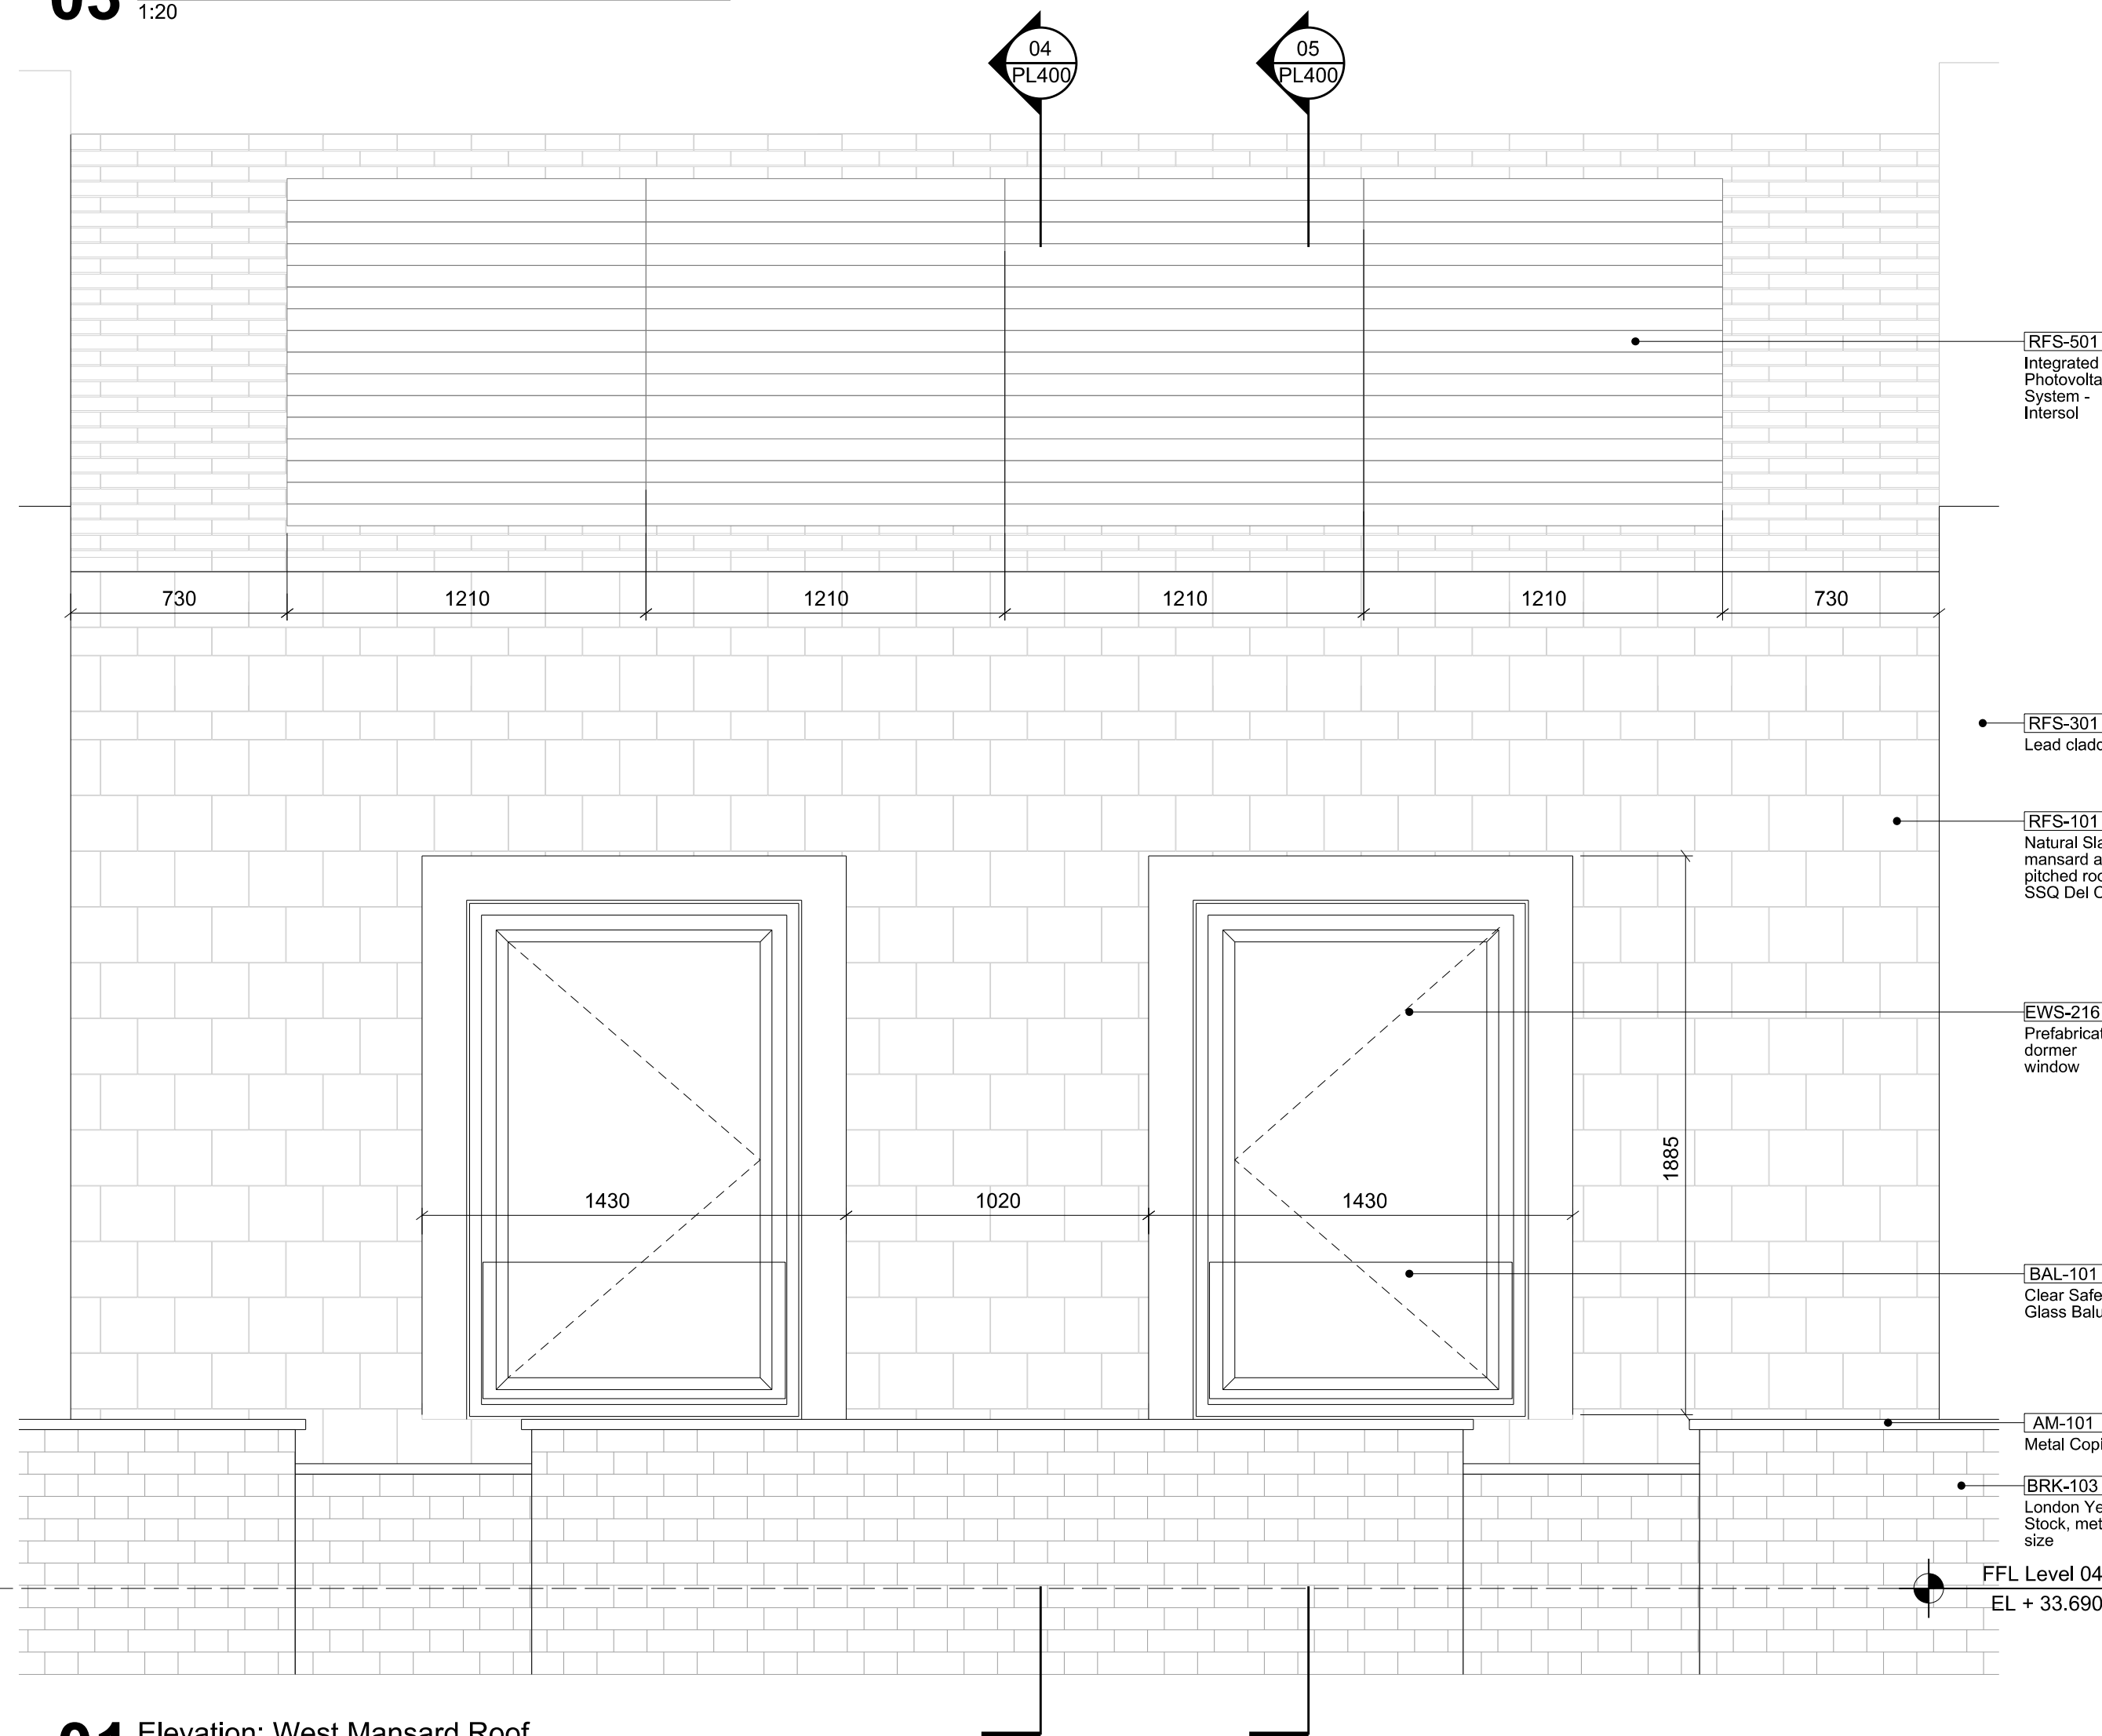


01 Elevation: West Mansard Roof
1:20

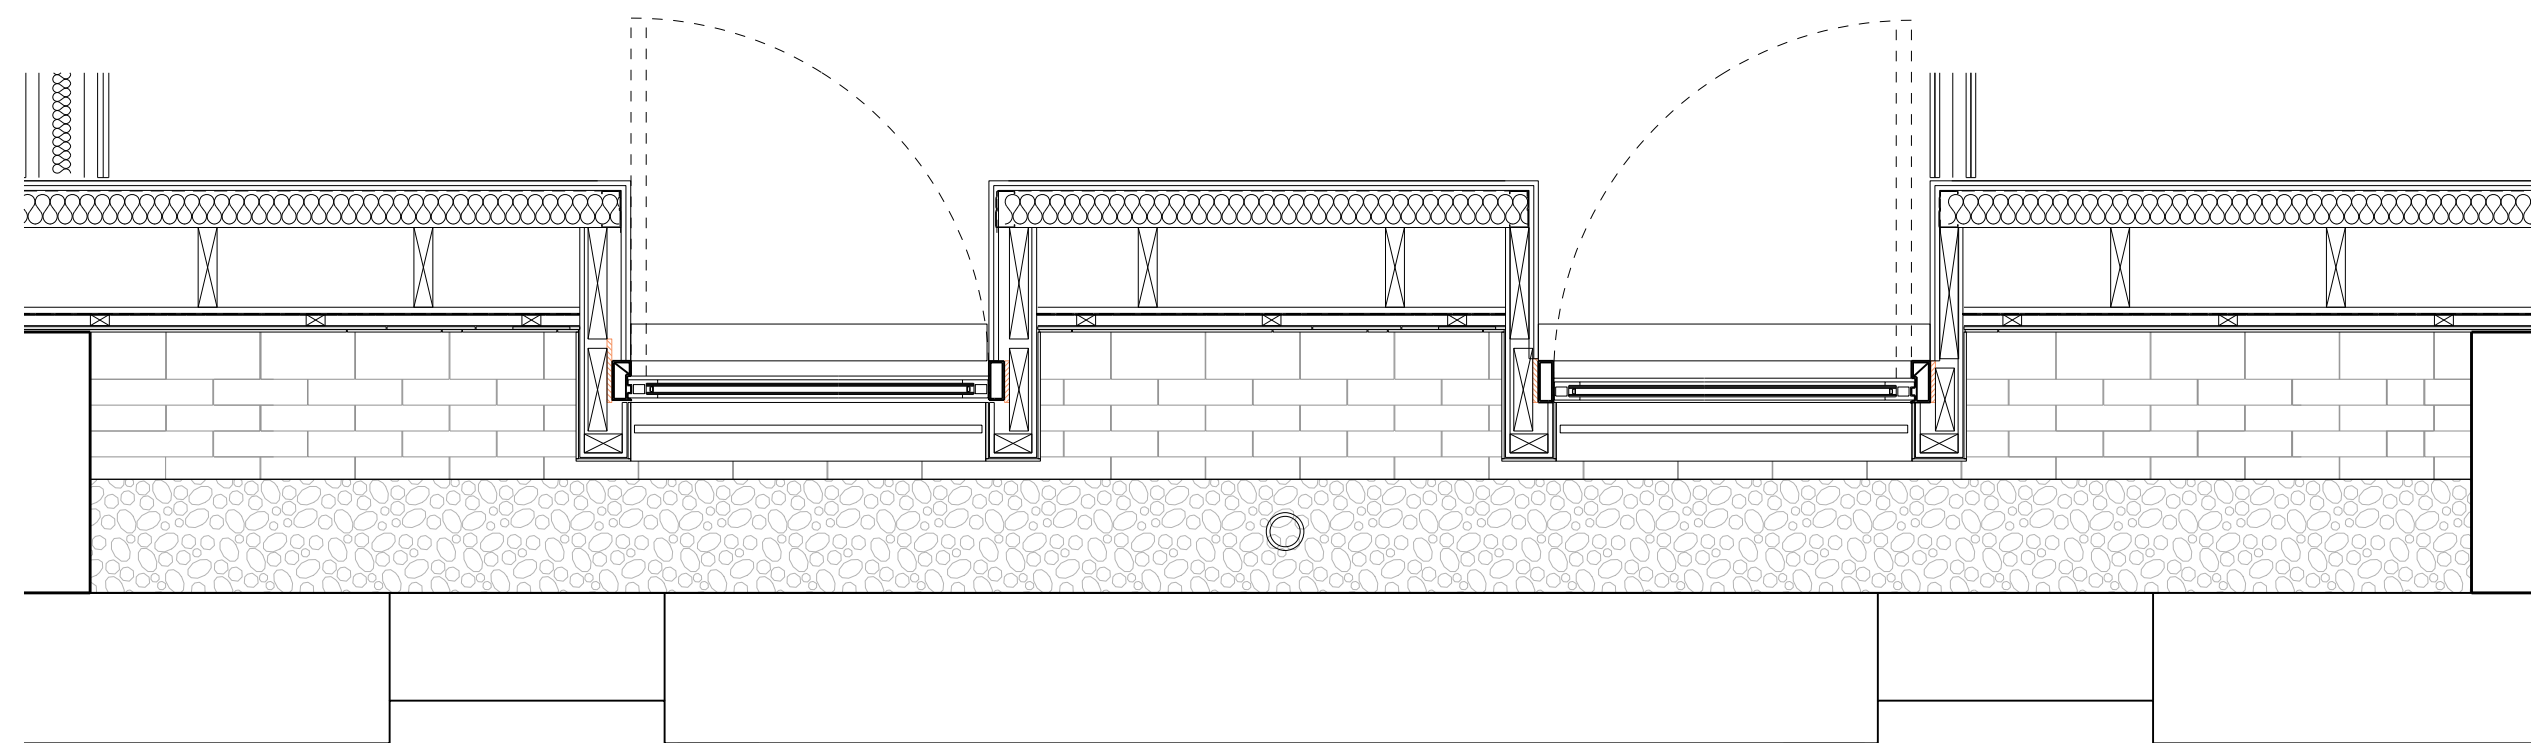

02 Plan: Dormer Windows West Mansard Roof

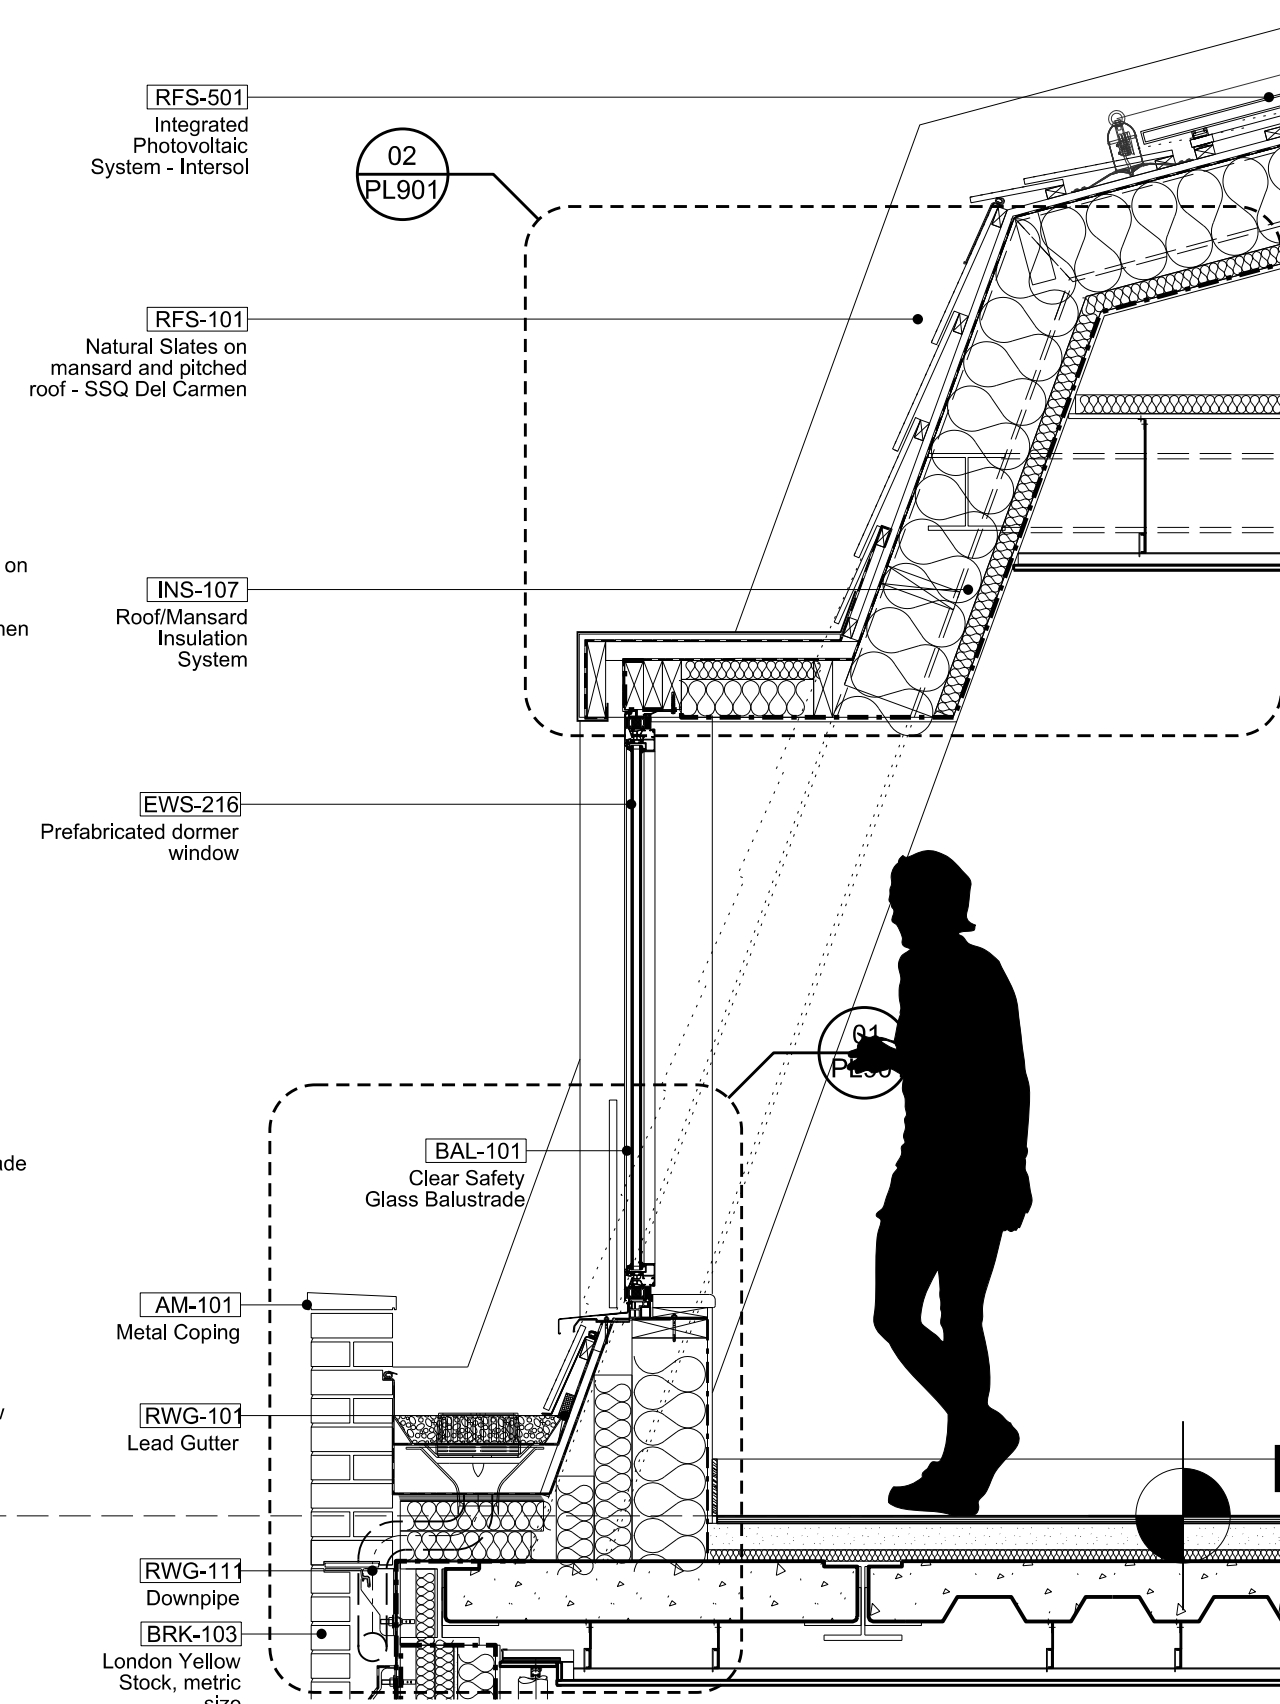

05 Section: West Mansard Roof
1:20

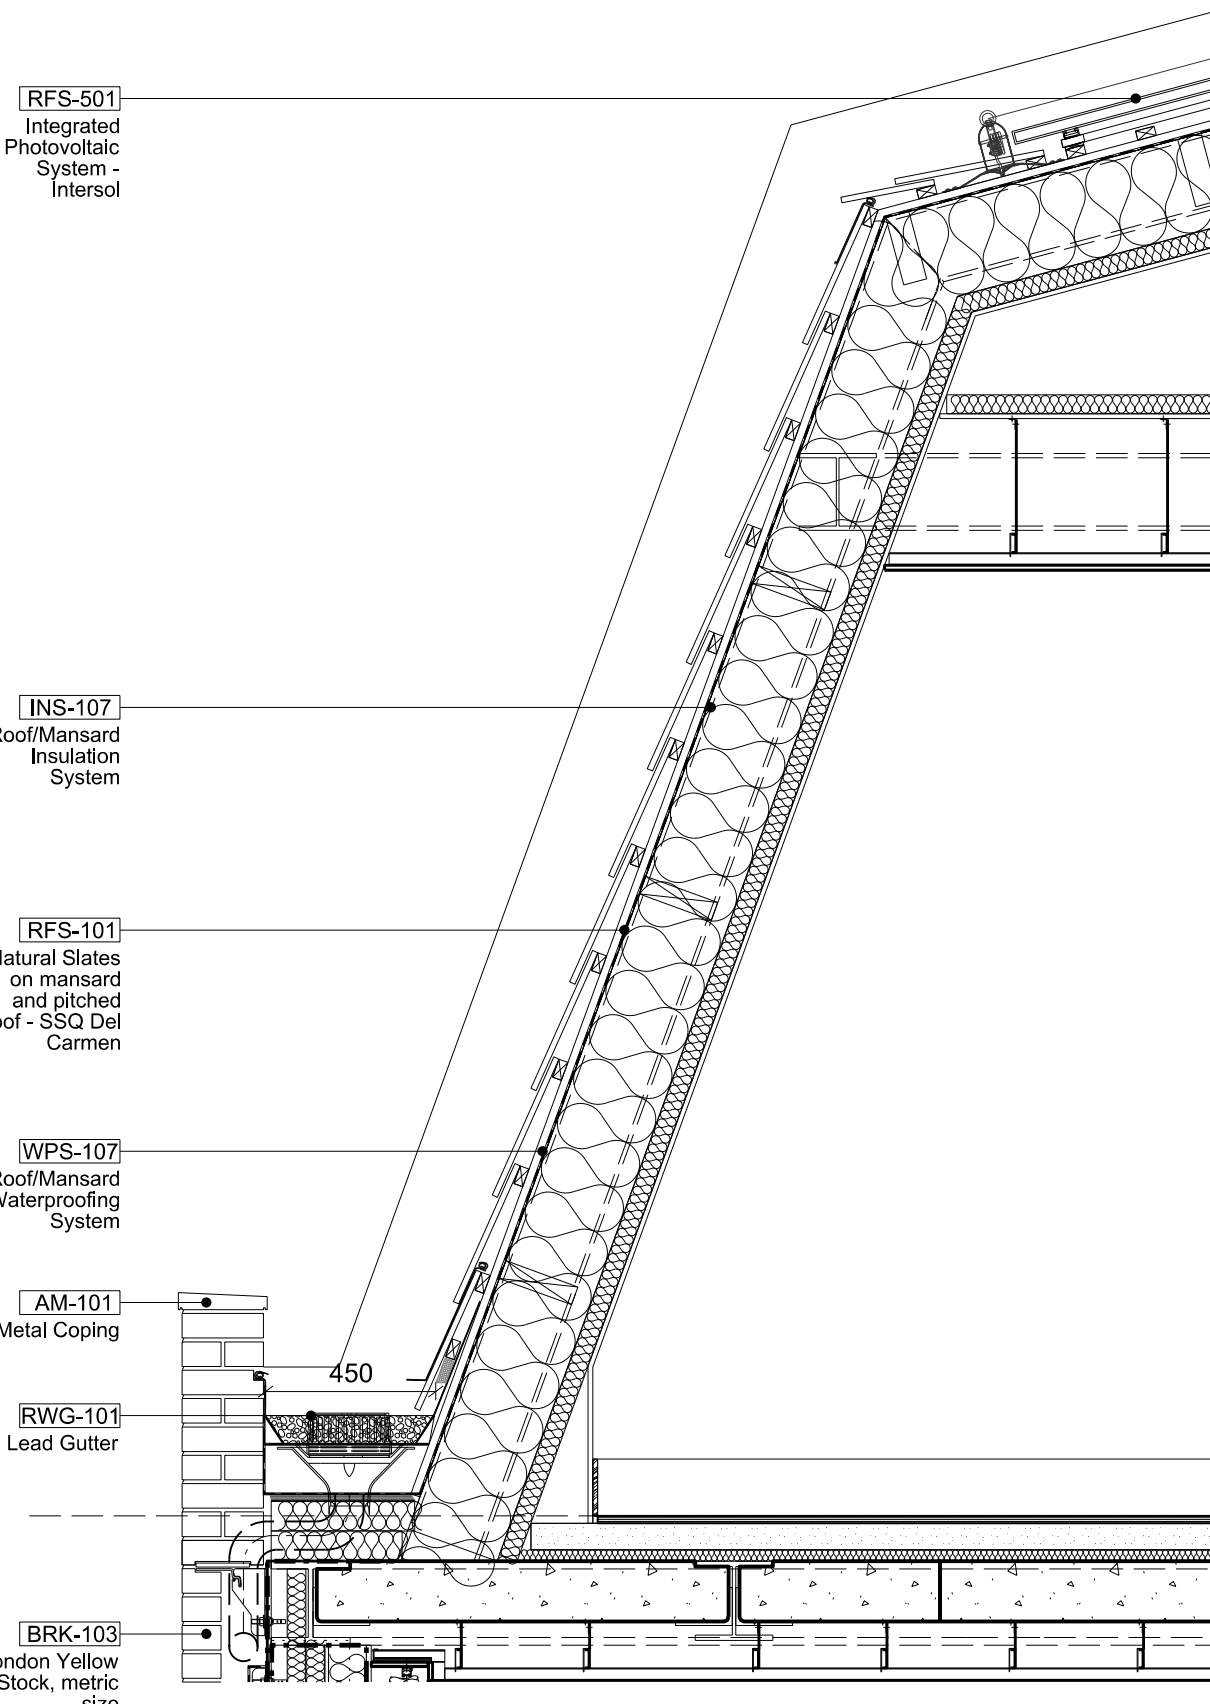

04 Section: West Mansard Roof

Disclaimer
Do not scale from this drawing.
Check all dimensions on site before fabrication or setting out.
This document is copyright and may not be reproduced without permission of the owner.

Notes

Key

Revision Commentary

00	Issued for Conditions Discharge	03.07.14	AK	AK
Rev	Notes	Date	Dwn	Iss

Consultants	
-------------	--

Client Representative:	APM Services Ltd.
Building Control:	BBS Building Control
Fire Consultant:	BB7 Fire Consulting
Quantity Surveyors; CDM:	Betteridge & Milson
Party Wall Surveyor:	Everest Building Surveying
Noise & Air Quality Assessment:	Hawkins Environmental
Daylight/Sunlight Analysis:	Grindon Ingram Associates
Structure:	Kirksaunders
Planning Consultant:	Montagu Evans
Interior Designer:	SGS Design
M&E:	Truop Bywaters + Andres

Key / Location



Robin Partington & Partners

Castlewood
85 New Oxford Street
London
WC1A 1DG
+44 20 7419 3500
mail@rpplondon.com
www.rpplondon.com

Client	
--------	--

The Lincolns Management Ltd.

Project
39-45 Gray's Inn Road

Drawing Title
External Envelope
West Elevation
Roof Details/Mansard Details

Scale	Drawn By	Issued By
1:20 @ A1	AK	AK

For Information

Project No.	Drawing No.	Revision
13006	A PL PD 601	00