




01 Section: Refurbished Facade with Plaster reveals  
1:5

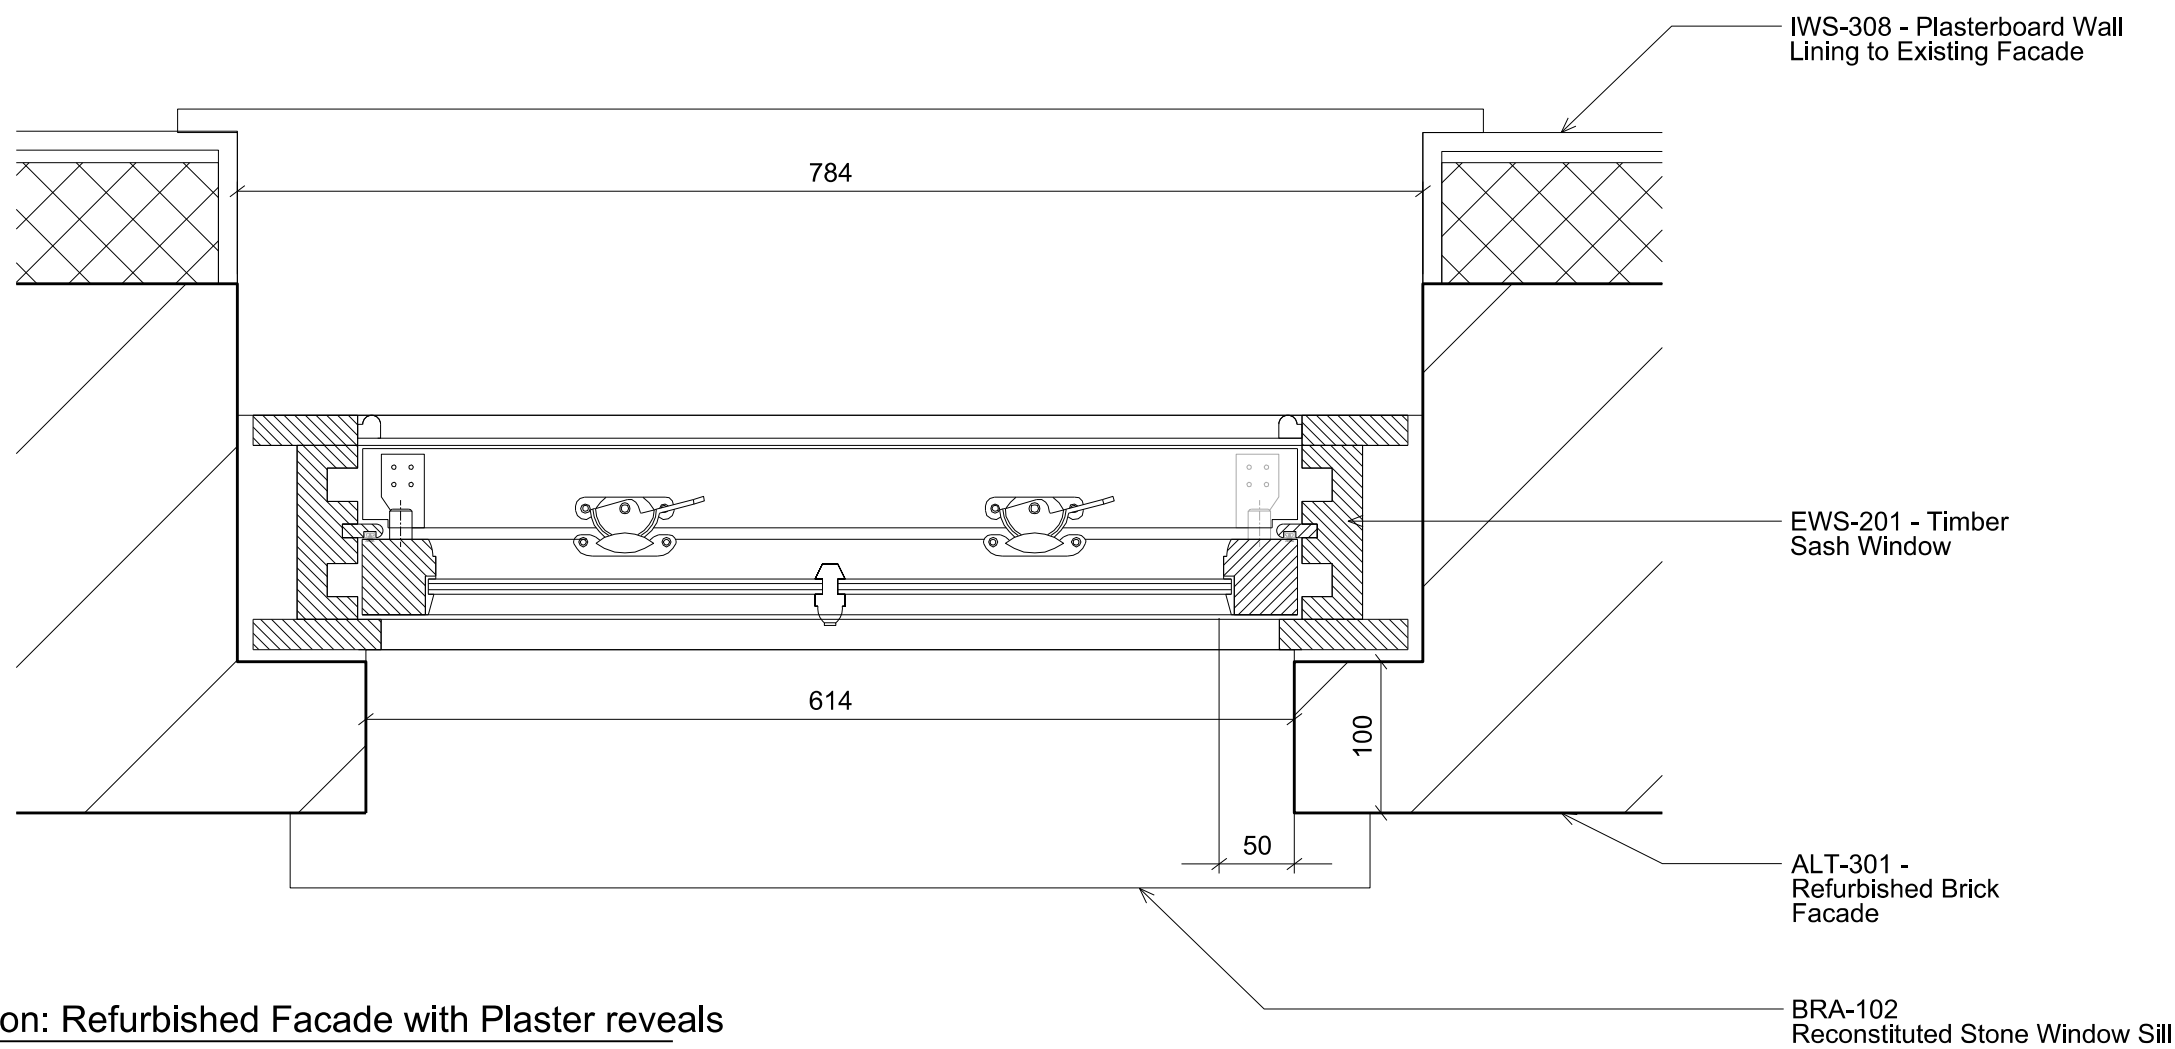


02 Section: Re-built Facade with Plaster reveals  
1:5

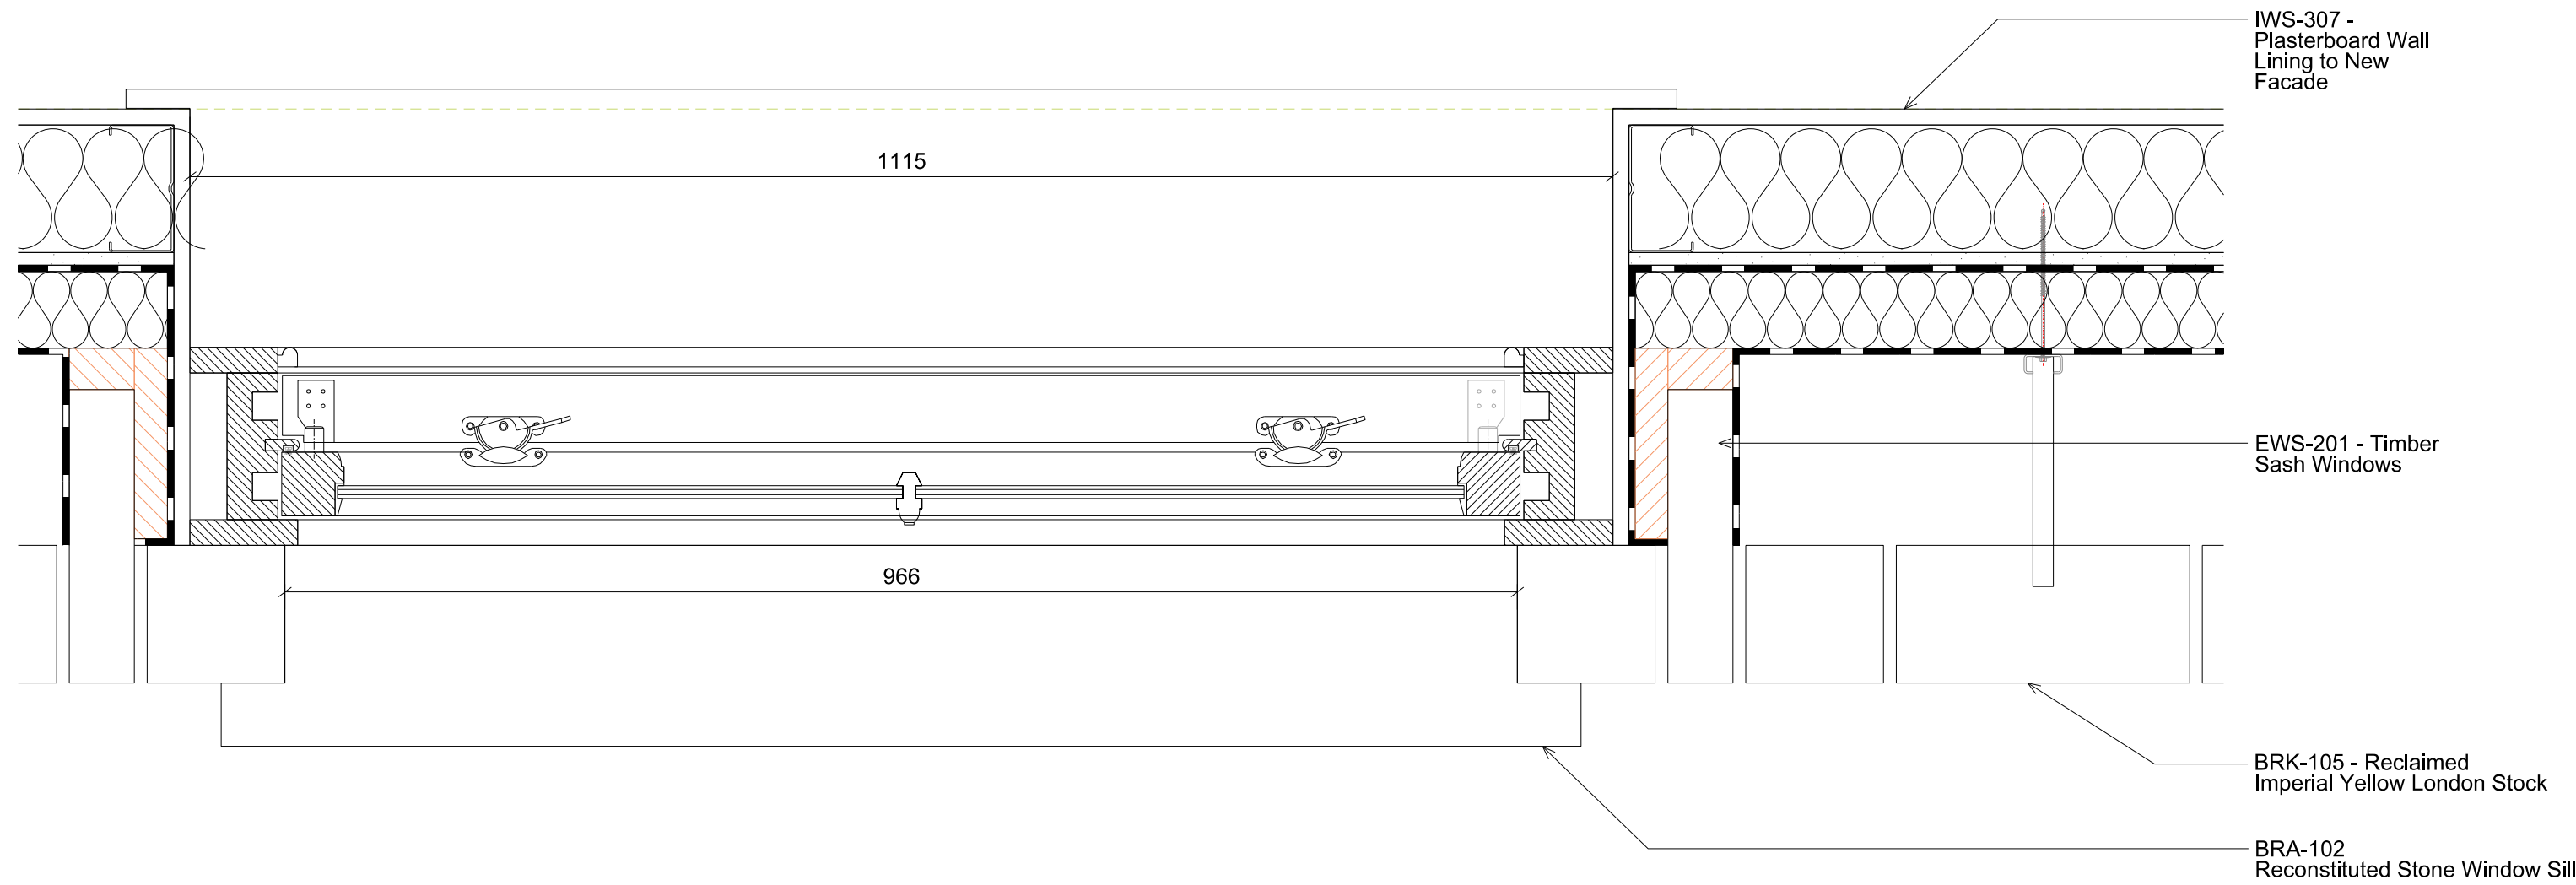


03 Plan: East Elevation  
1:5

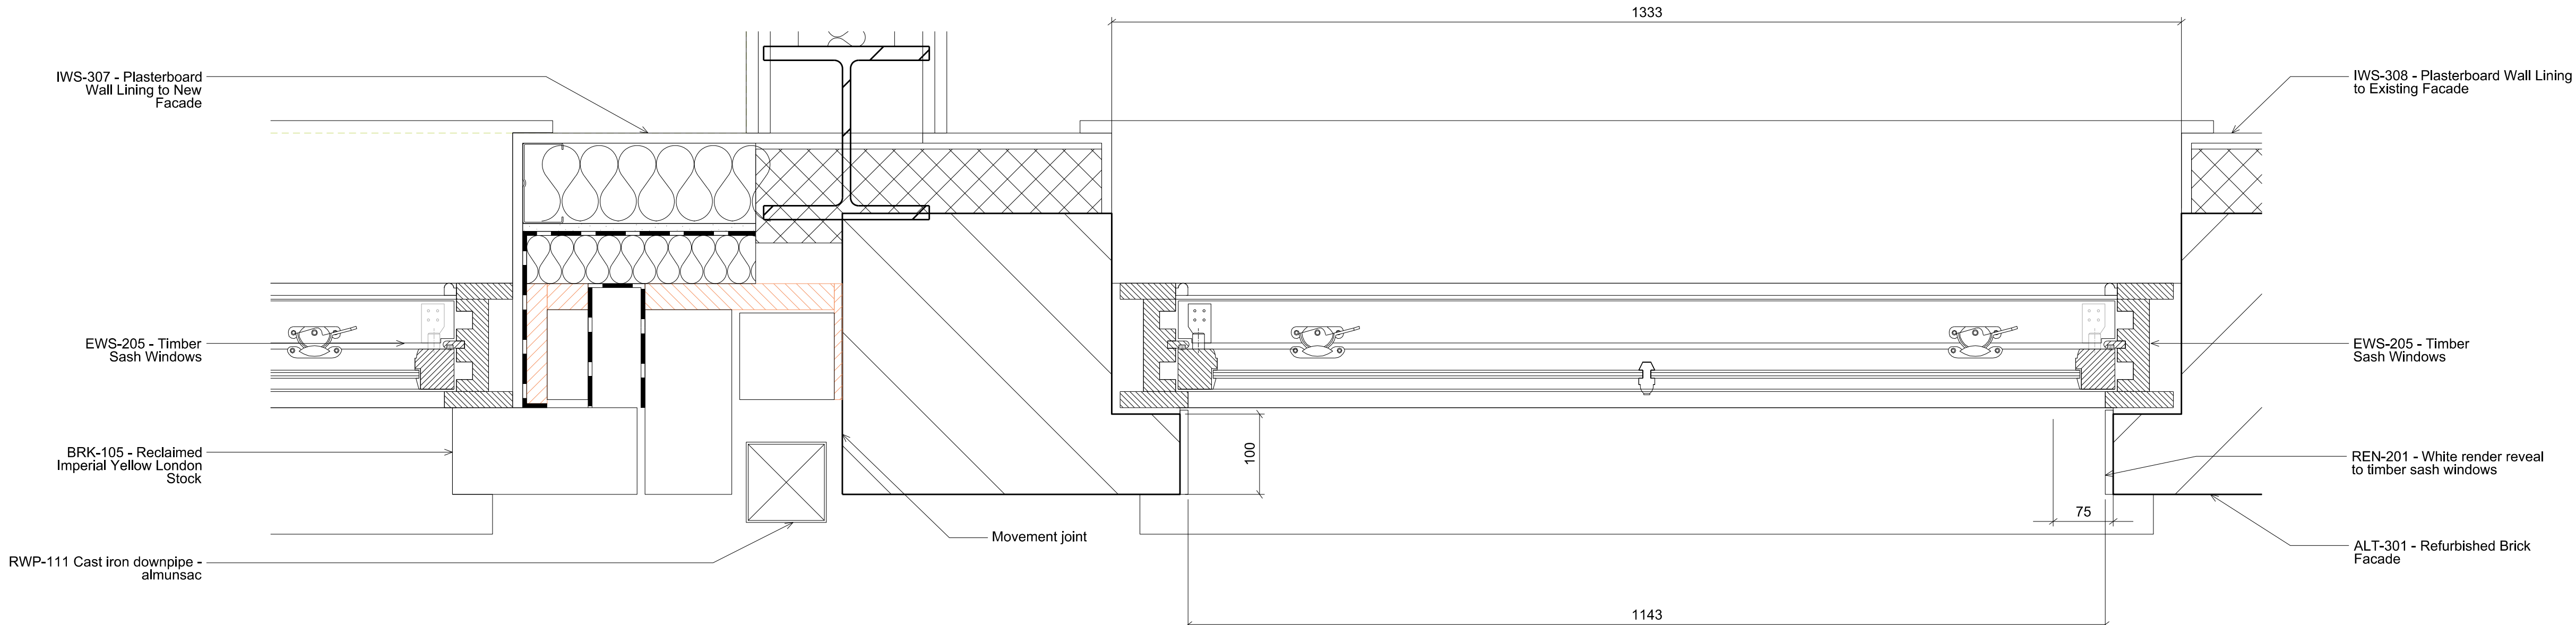

04 Section: Refurbished Facade with Plaster reveals  
1:5

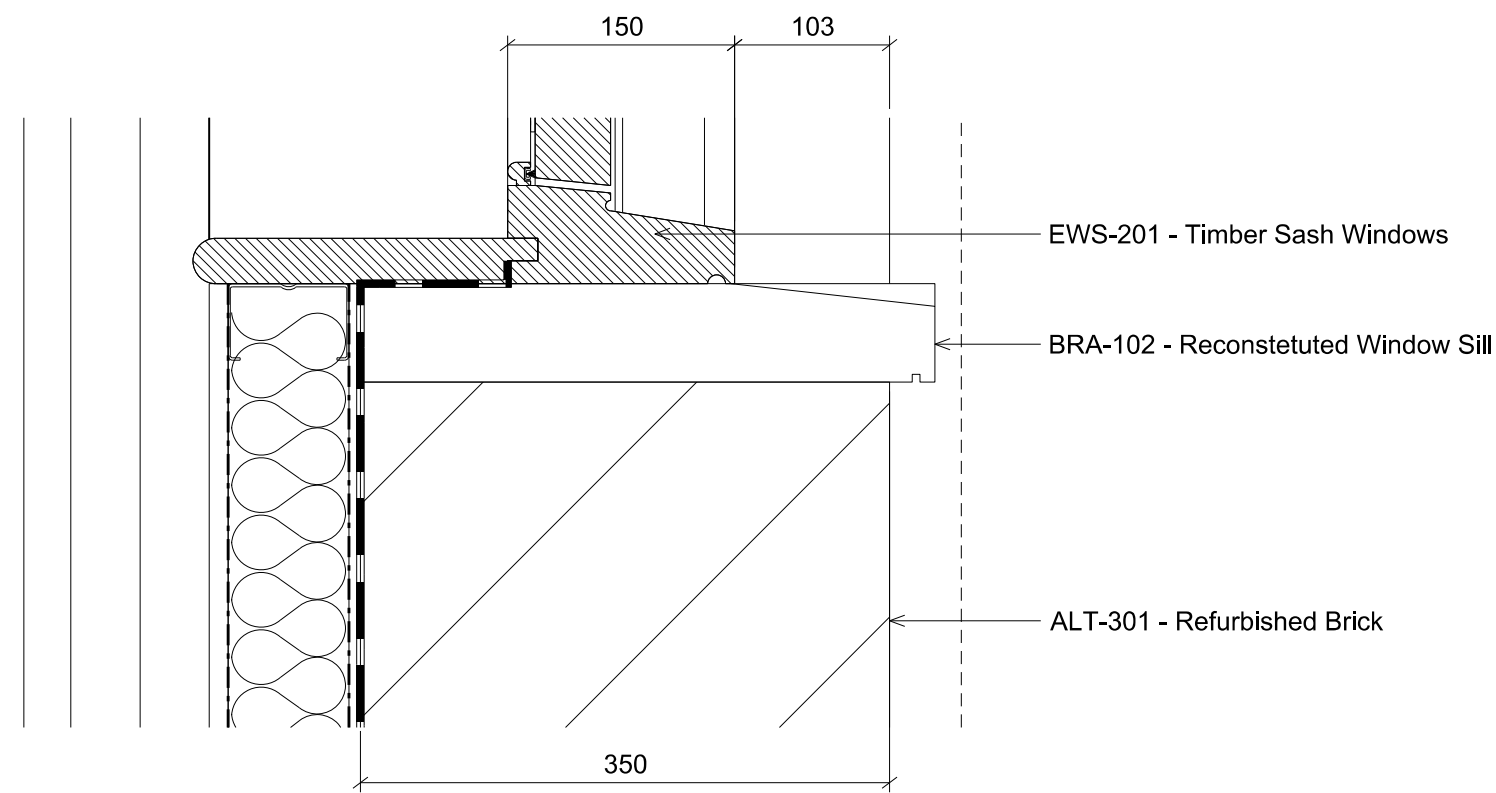

05 Section: Refurbished Facade with Plaster reveals  
1:5

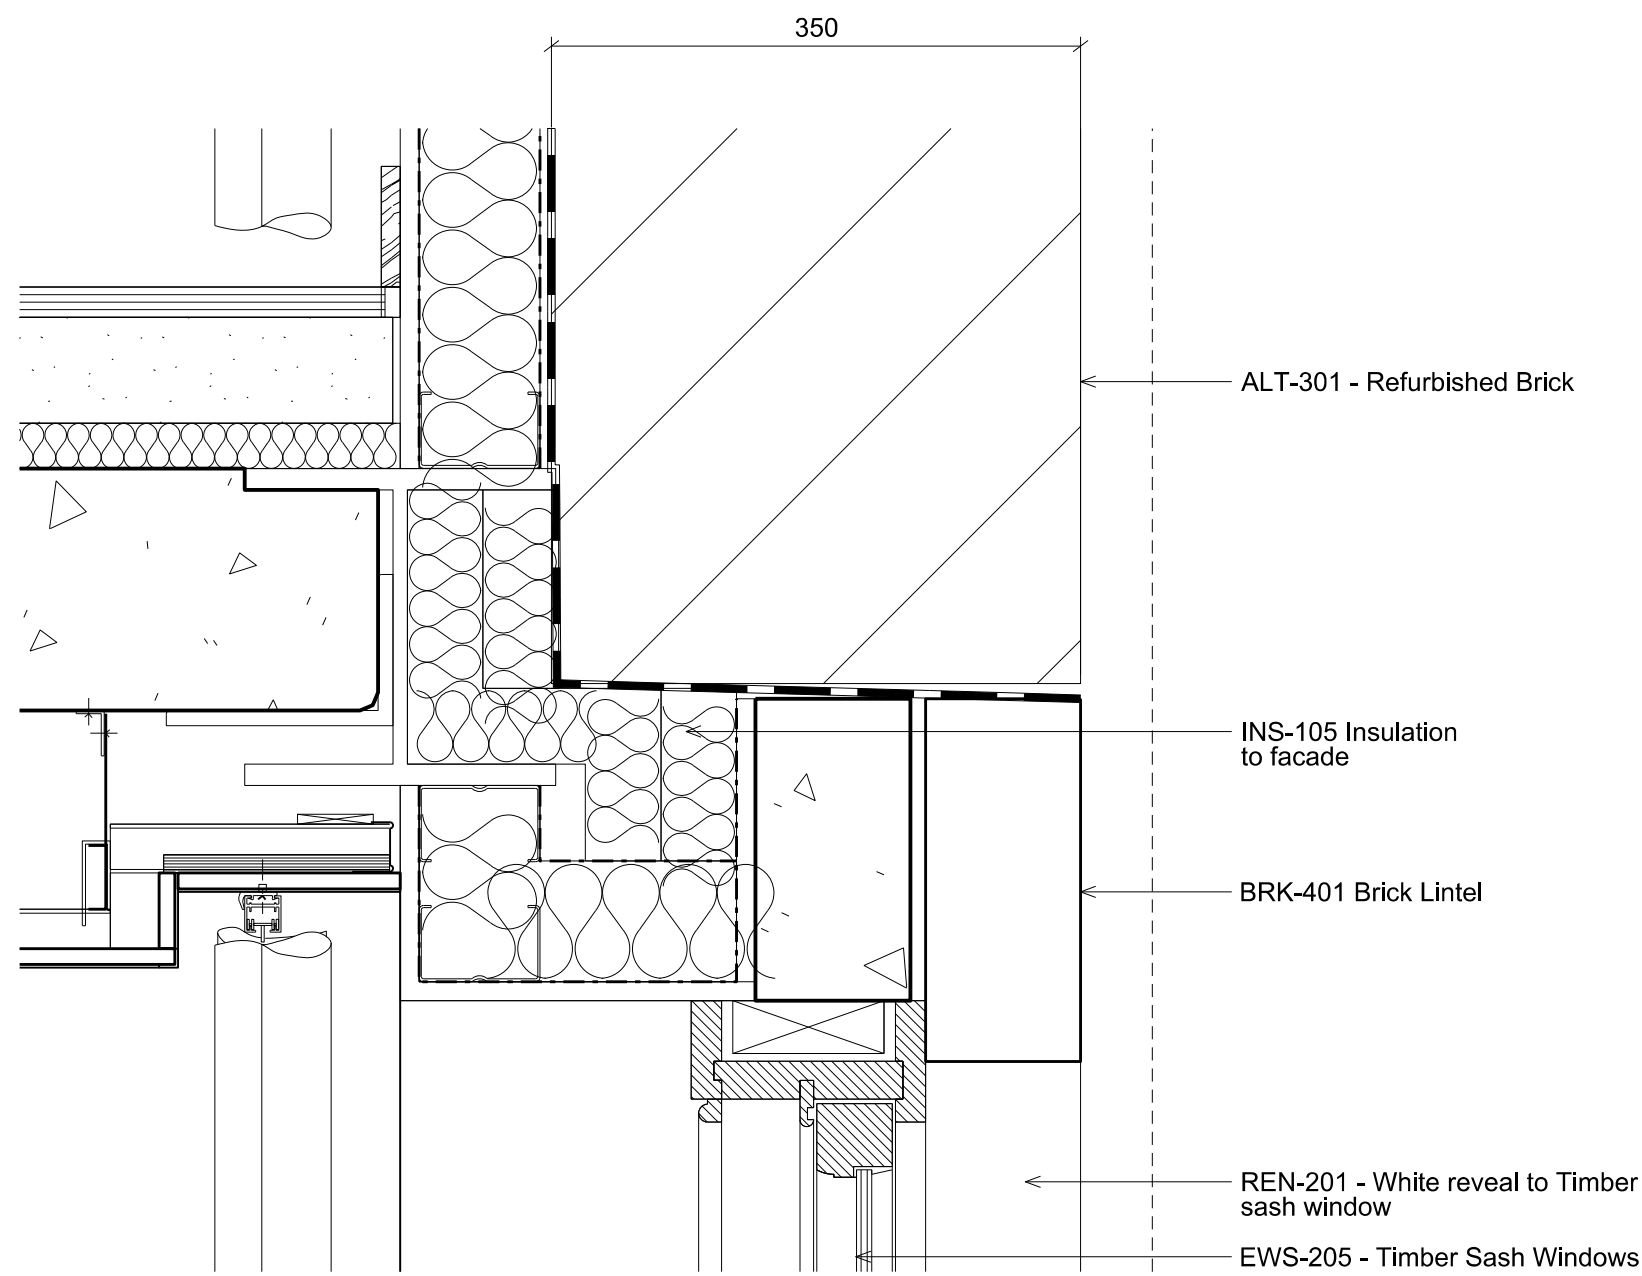

Disclaimer  
Do not scale from this drawing.  
Check all dimensions on site before fabrication or setting out.  
This document is copyright and may not be reproduced without  
permission of the owner.

Notes

Key

Revision Commentary

Rev	Notes	Date	Dwn	Iss
00	Issued for Conditions Discharge	03.07.14	AK	AK

Consultants	
Client Representative: Building Control: Fire Consultant: Quantity Surveyors: CDM: Party Wall Surveyor: Noise & Air Quality Assessment: Daylight/Sunlight Analysis: Structure: Planning Consultant: Interior Designer: M&E:	APM Services Ltd. BBS Building Control BB7 Fire Consulting Betteridge & Milson Everest Building Surveying Hawkins Environmental Gordon Ingram Associates Kirk Saunders Montagu Evans SGS Design Truop Bywaters + Andres

Key / Location



Robin Partington & Partners

Castlewood  
85 New Oxford Street  
London  
WC1A 1DG  
+44 20 7419 3500  
mail@rpplondon.com  
www.rpplondon.com

Client

The Lincolns Management Ltd.

Project		
39-45 Gray's Inn Road		
Drawing Title		
External Envelope East - Typical Typical Facade Details - Sash windows		
Scale	Drawn By	Issued By
1:5 @ A1	AK	AK
For Information		
Project No.	Drawing No.	Revision
13006	A_PL_PD_800	00

Date Last Saved: Thursday, July 03, 2014