


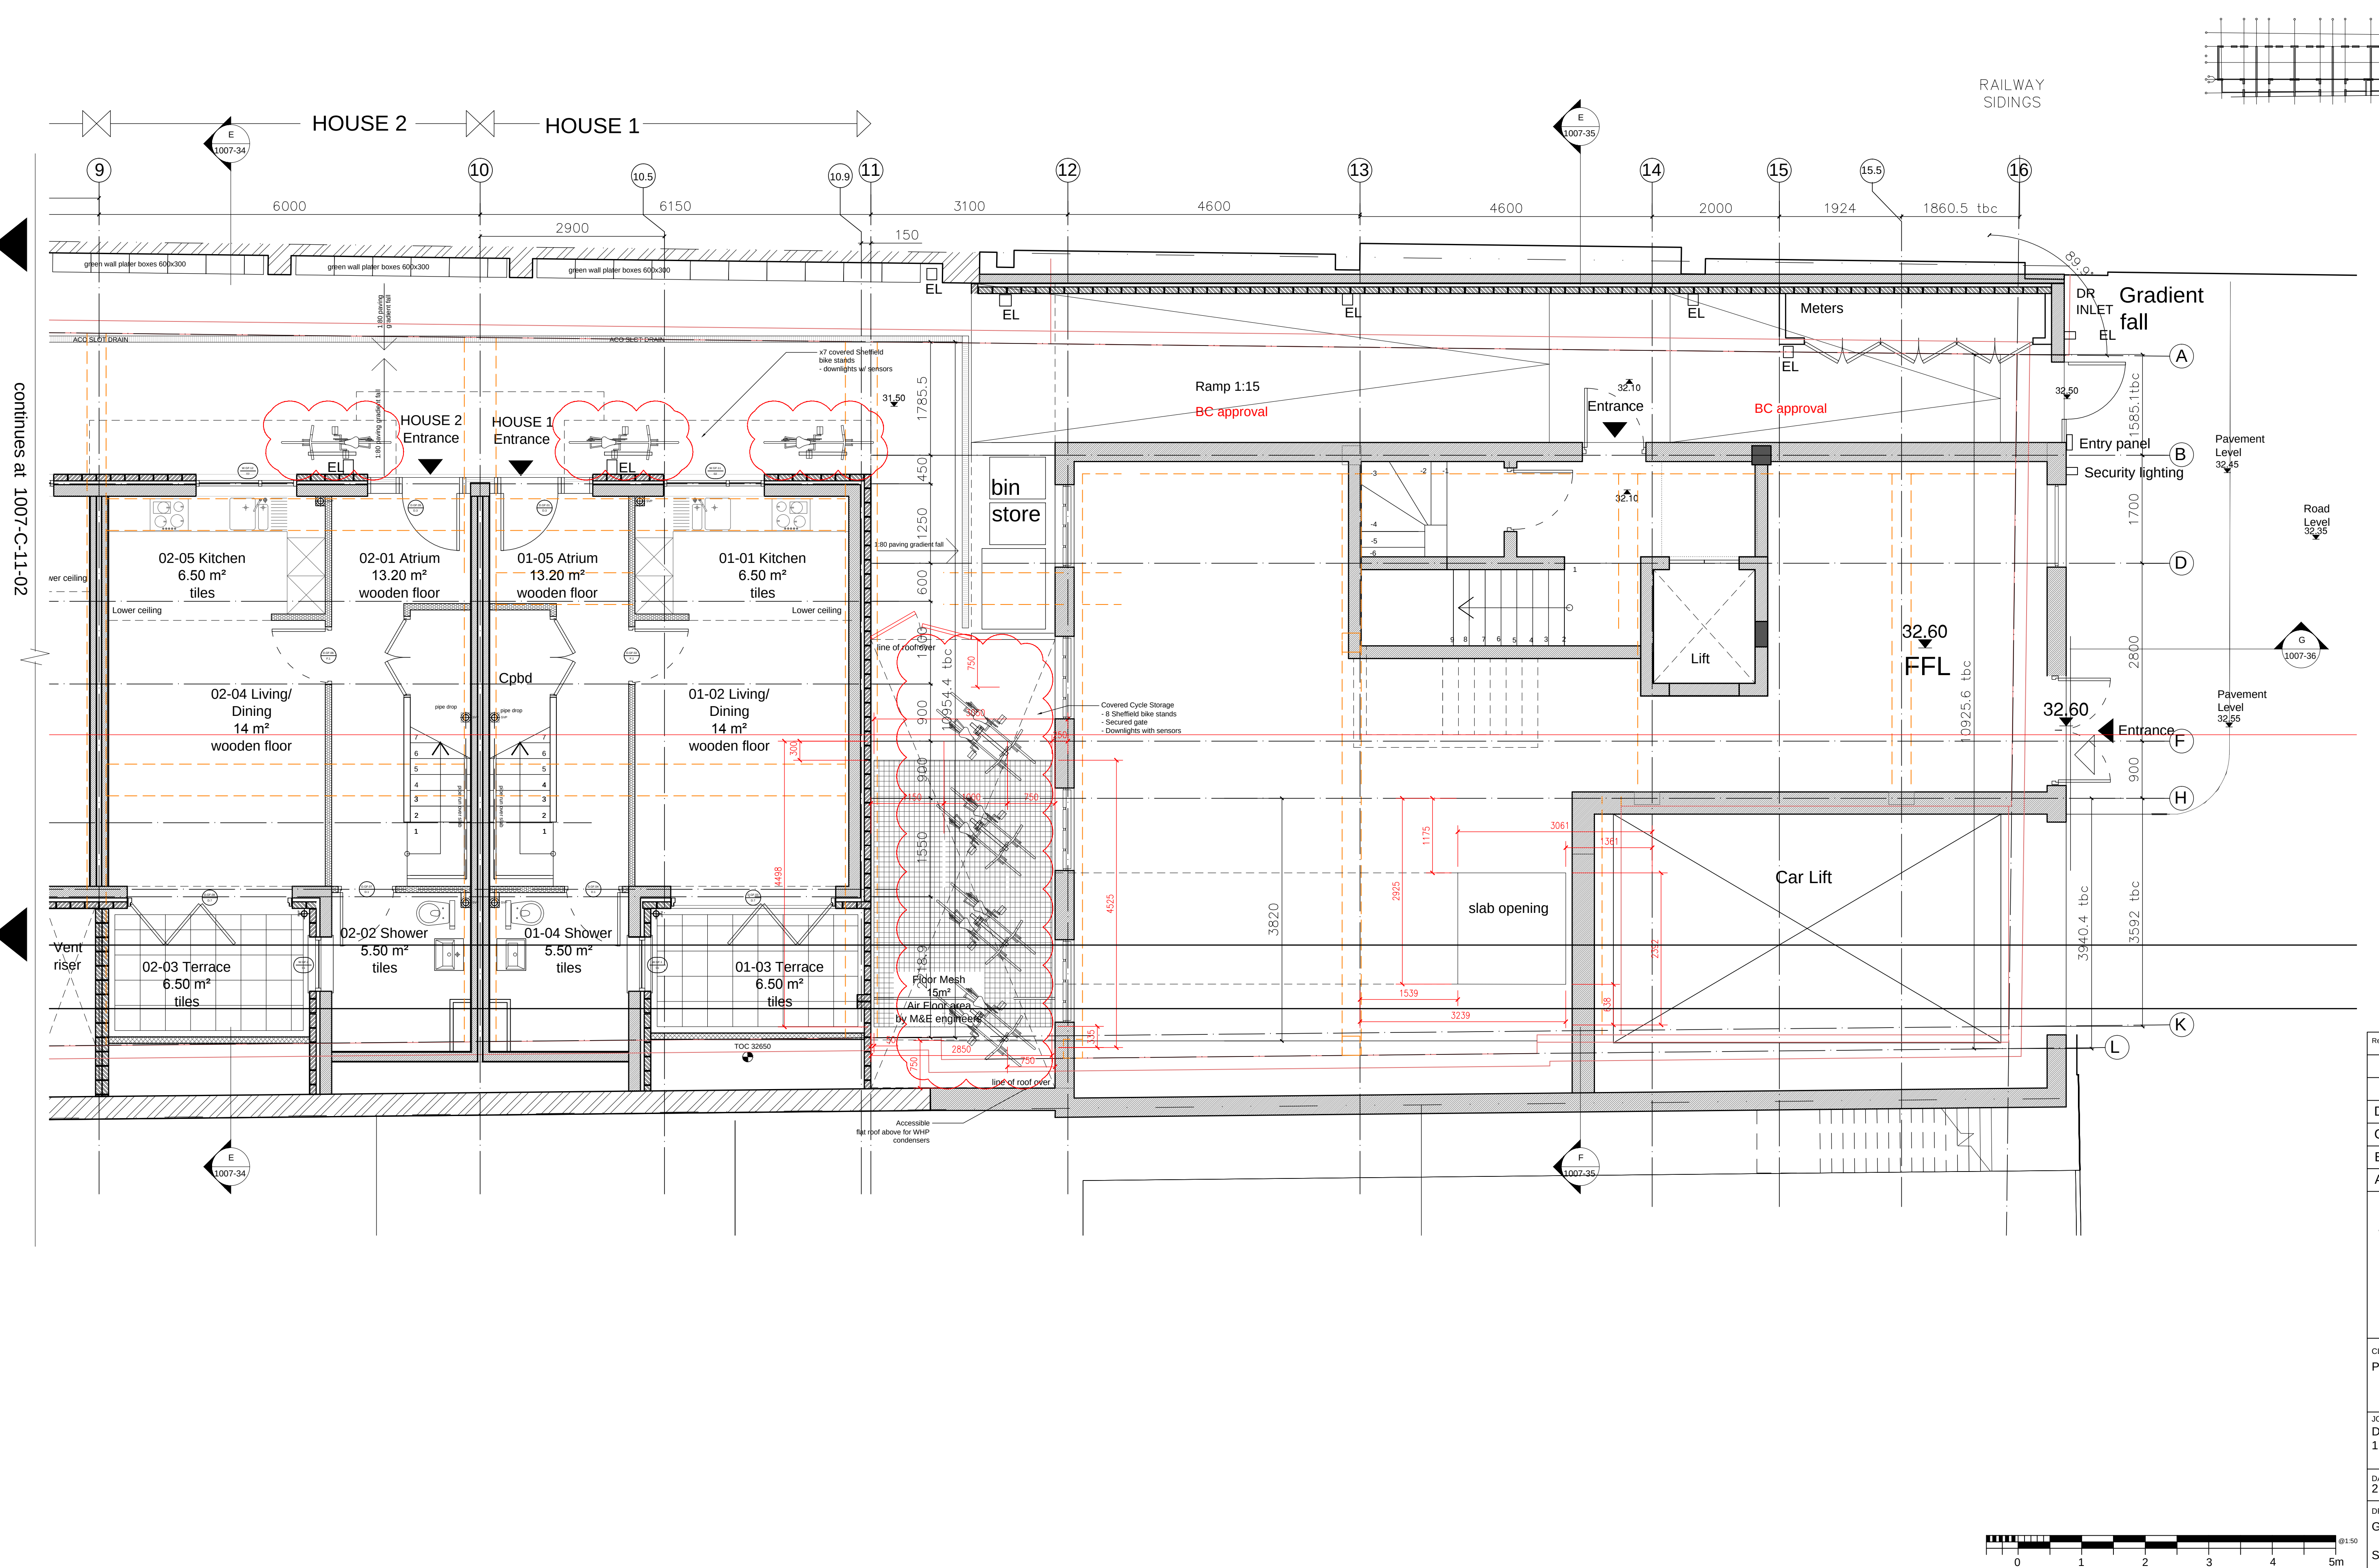

Item	Amendment	Date
D	Camden Council - Release of Condition 5 Revision of cycle storage space	23.07.17
C	Camden Council - Release of Condition 5 Revision of cycle storage space	21.07.17
BH	Columns layout, timber walls update	02.07.17
A	Camden Council - Release of Condition 5 Revision of cycle storage space	22.06.17

BROOKS / MURRAY
ARCHITECTS
8-10 NEW NORTH PLACE
LONDON EC2A 4JA
TEL 020 7739 9955
FAX 020 7739 9944
architects@brooksmurray.com

PEAK CONSTRUCTION

DB:
Dumpton mews
Dumpton Place, NW1 8JB

DATE: 1-July-2014 SCALE: 1:50@A1

DRAWING TITLE:
Ground Floor Plan

TATUS: For Construction

DRAWING NUMBER:
007-110-2-D