


FIRST FLOOR PLAN

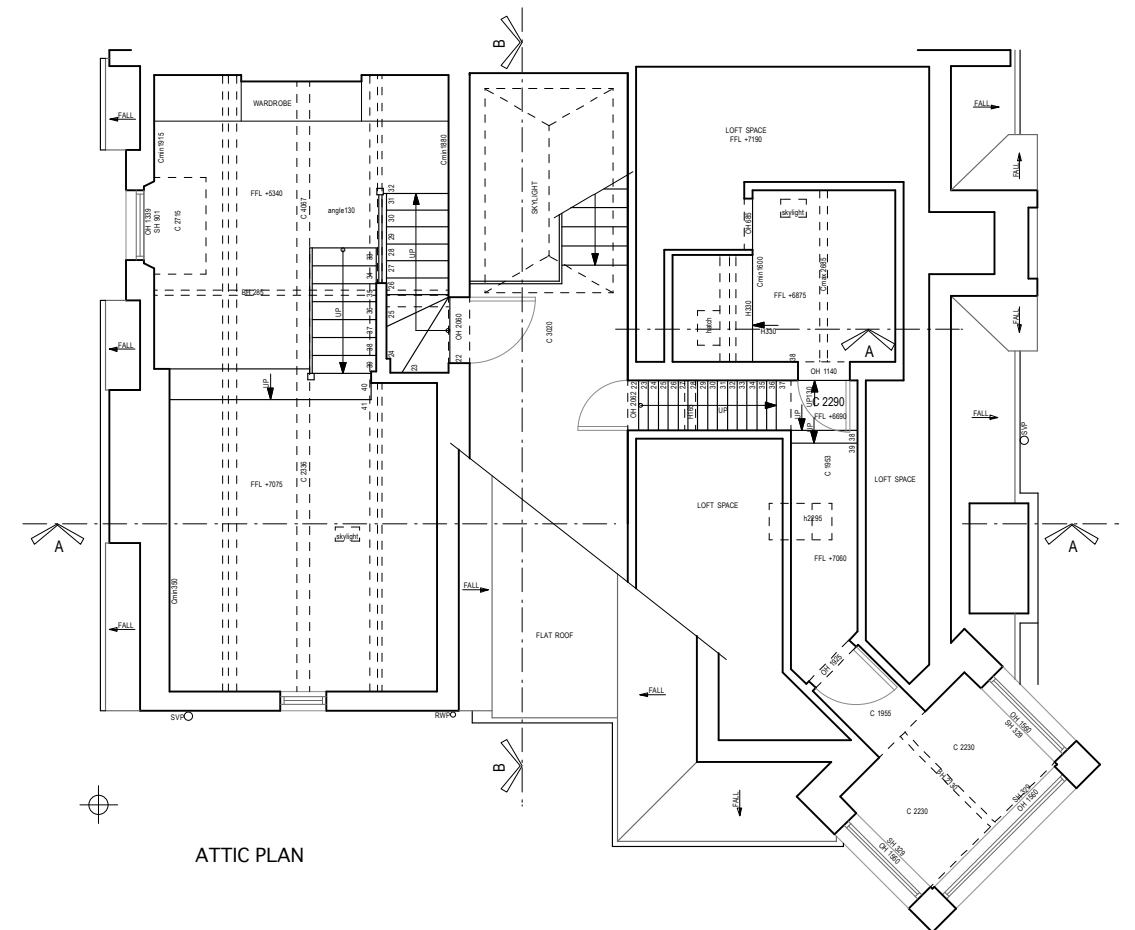

ATTIC PLAN

NOTES:

Do not scale from this drawing. All dimensions to be verified on site.
Not for construction. Drawing to read in conjunction with other relevant consultants information and specification.

Project Title

9 Ellerdale Road, NW3

Drawing Scale 1:100 @ A3 Date 04.04.13

Drawing Status Planning

Drawing Title

**Existing First & Attic
Floor Plans**

Drawing Number

003

Lee J Davidson RIBA

Chartered Architect

Email: ribalee@gmail.com

Tel: 07884 006 129