


EXISTING 1:100

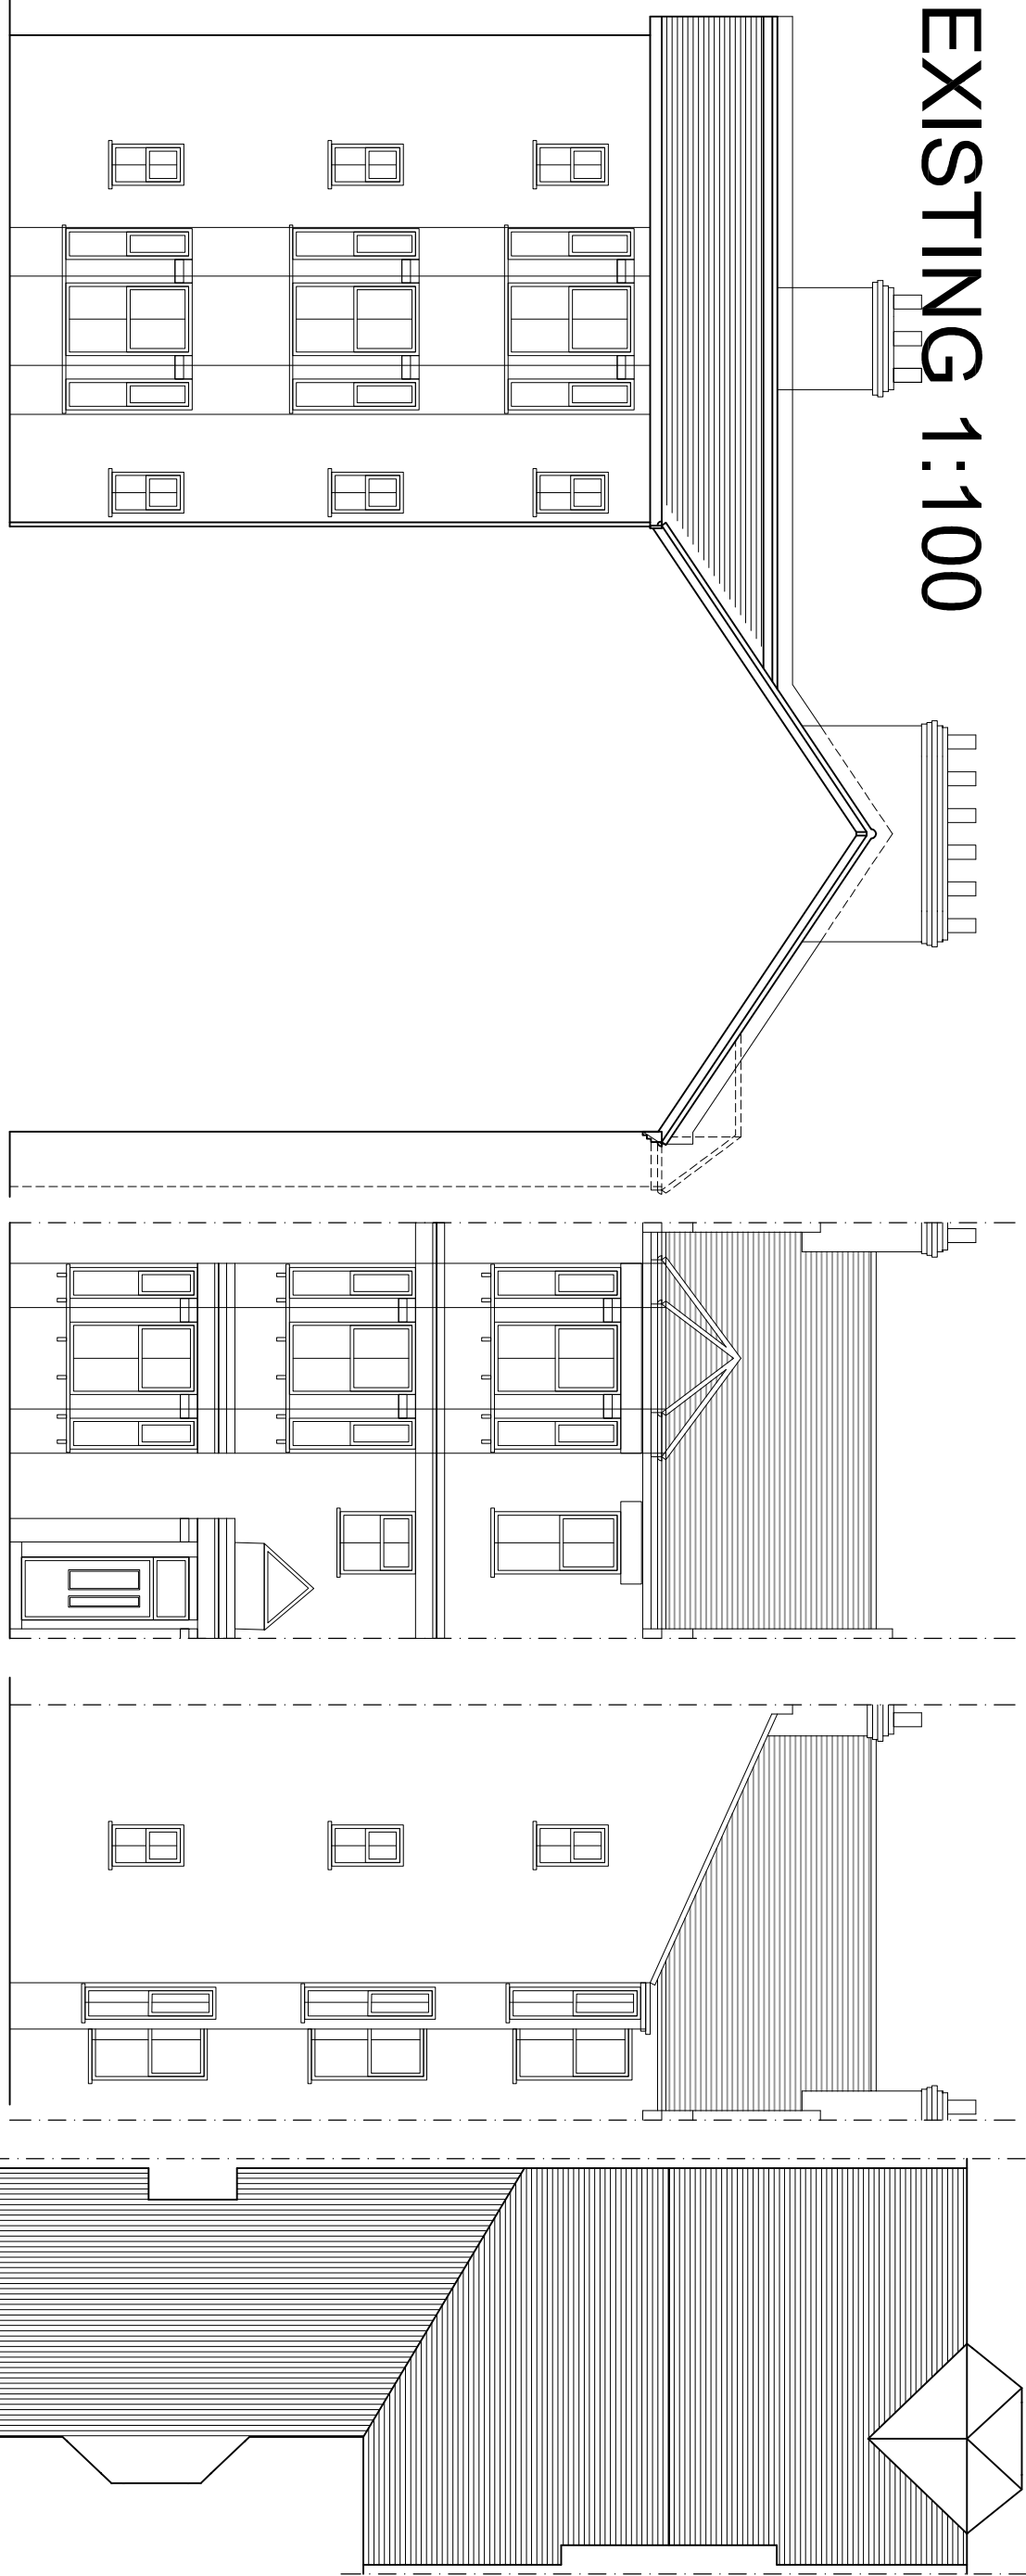


SIDE ELEVATION


FRONT ELEVATION

REAR ELEVATION


ROOF PLAN

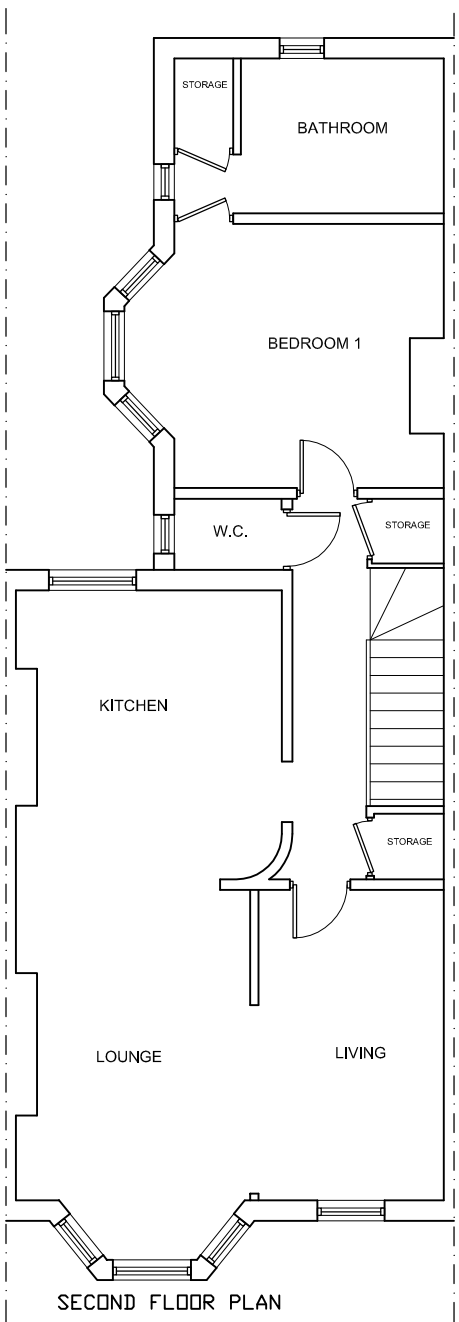

SECOND FLOOR PLAN

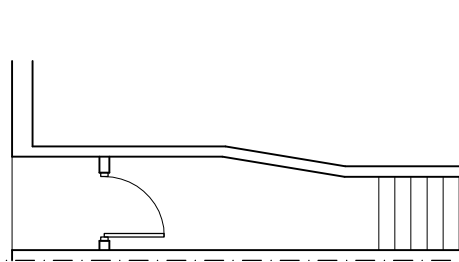


GROUND FLOOR PLAN

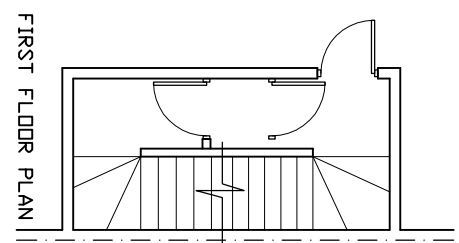

FIRST FLOOR PLAN

PROPOSED 1:100

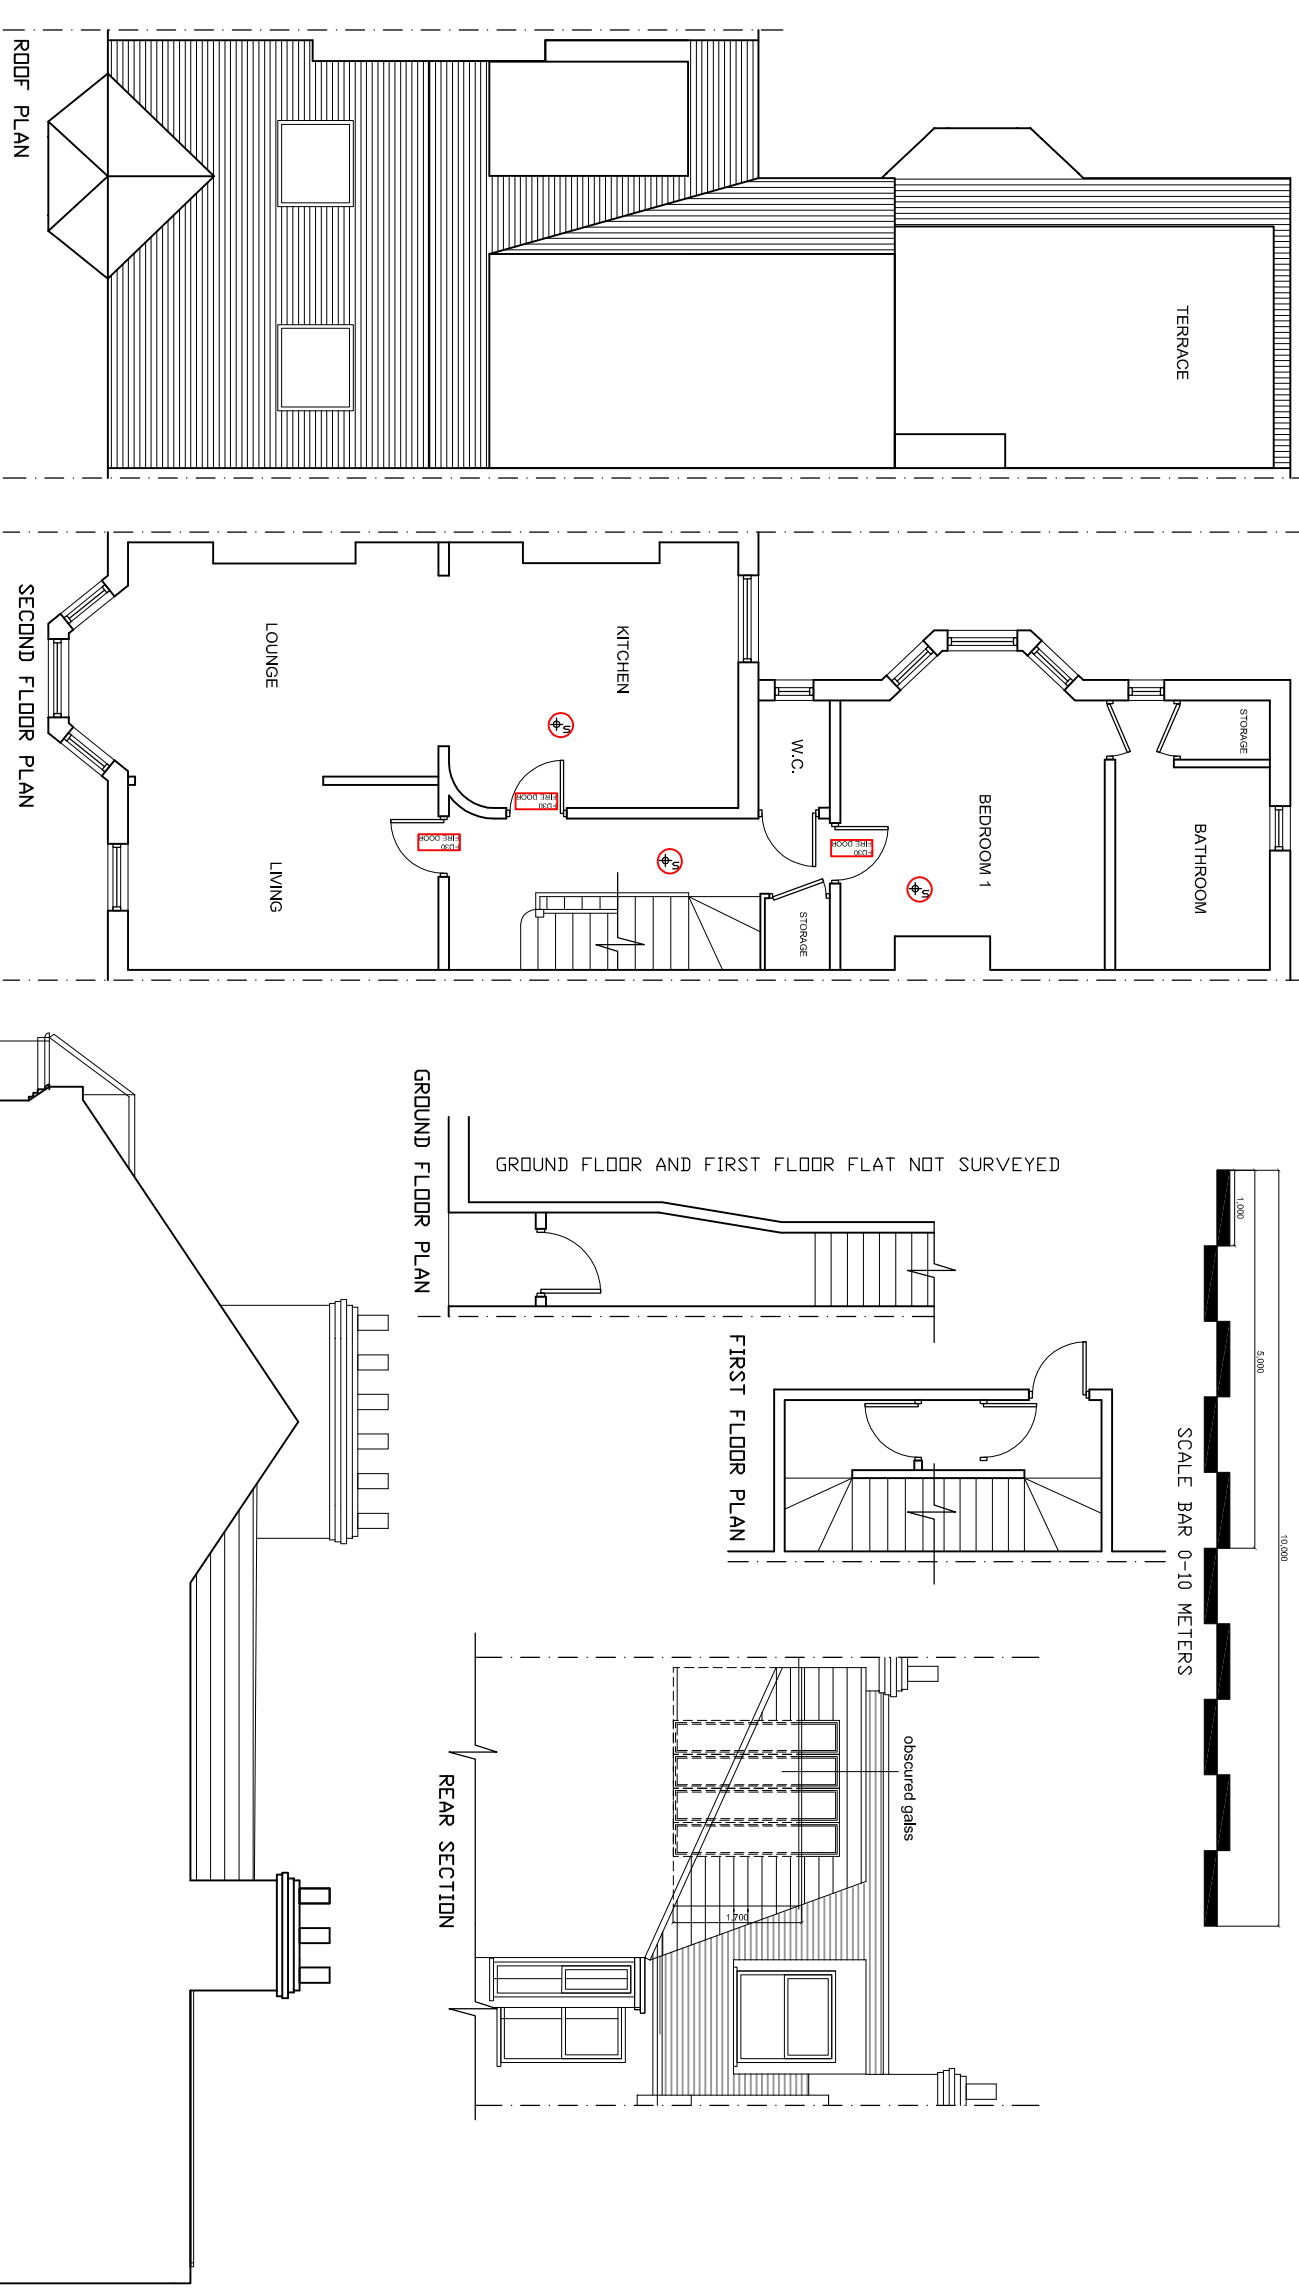


SECOND FLOOR PLAN

GROUND FLOOR PLAN


FIRST FLOOR PLAN

REAR SECTION

SIDE ELEVATION

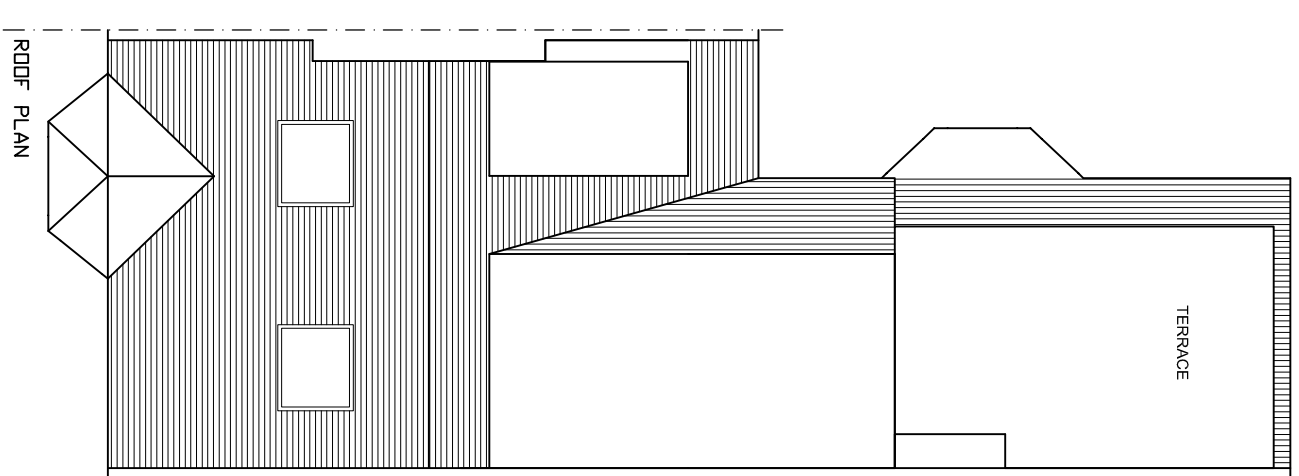

ROOF PLAN

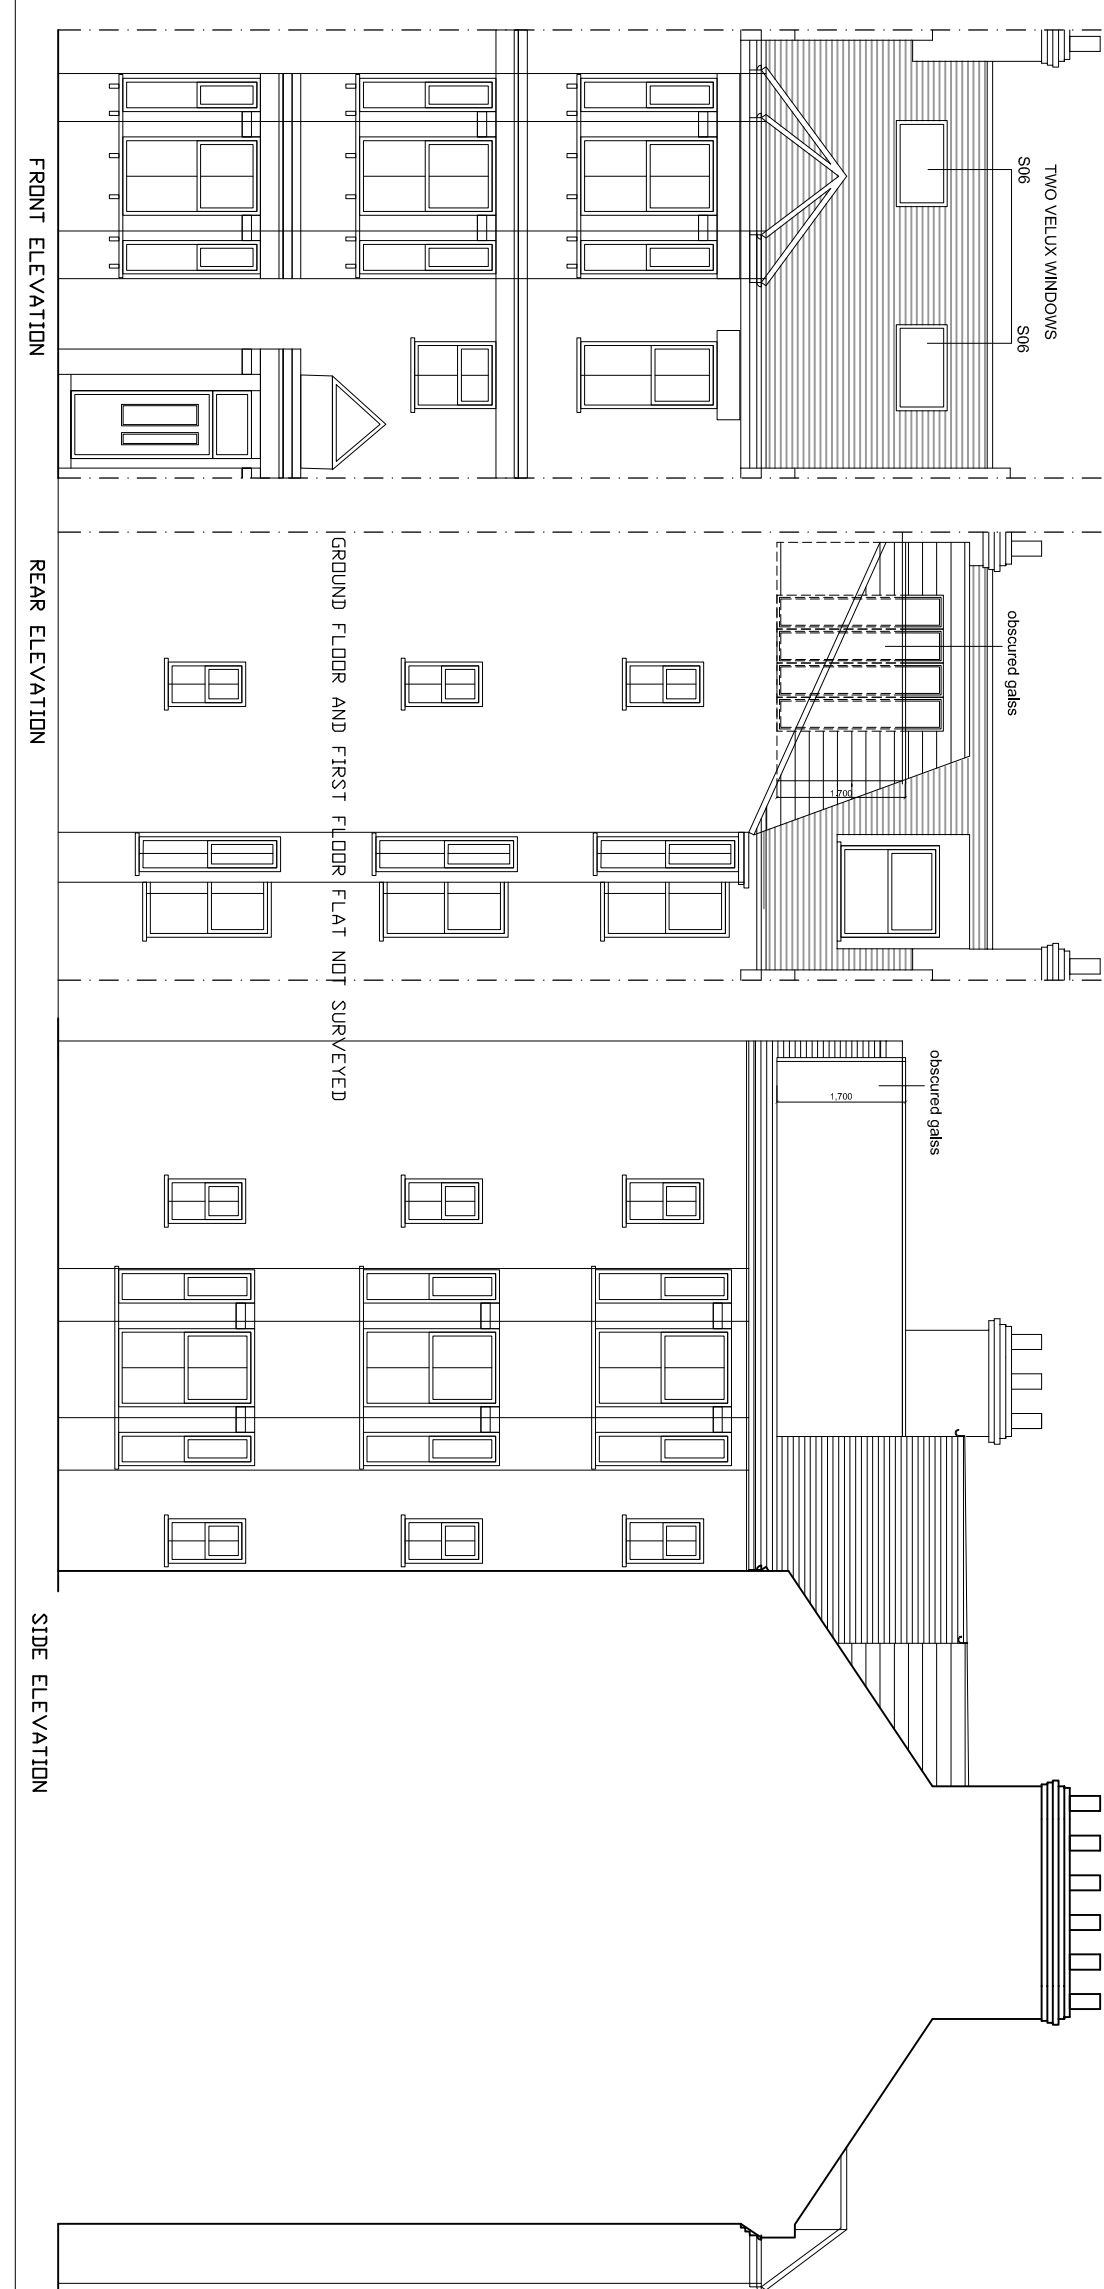


FRONT ELEVATION

REAR ELEVATION


SIDE ELEVATION

PROPOSED 1:50

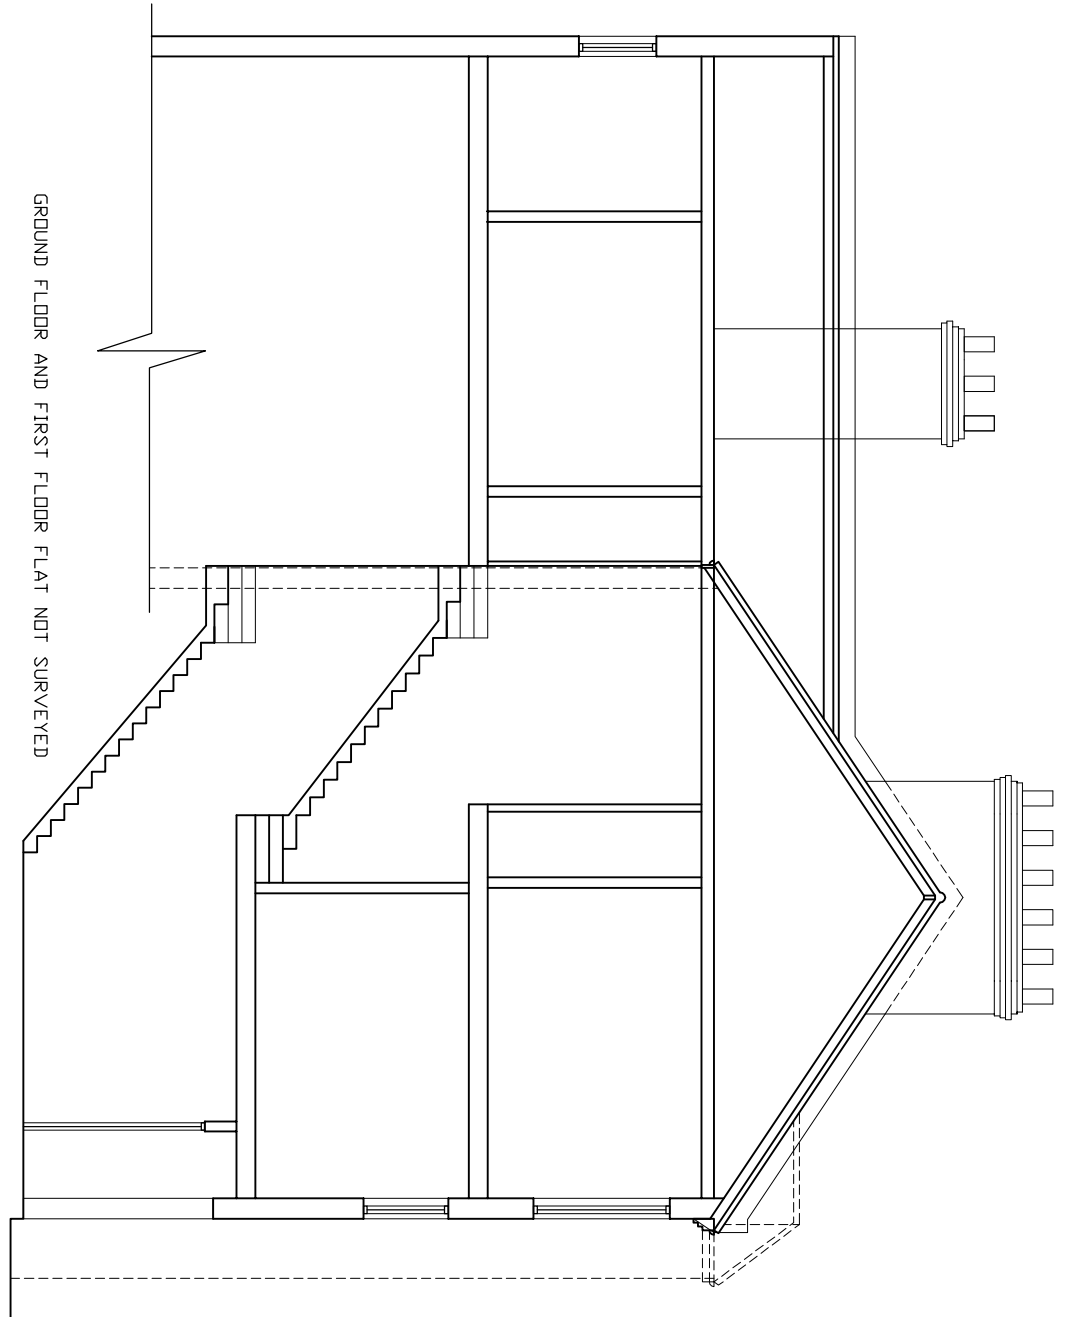


GROUND FLOOR AND FIRST FLOOR FLAT NOT SURVEYED

SECTION

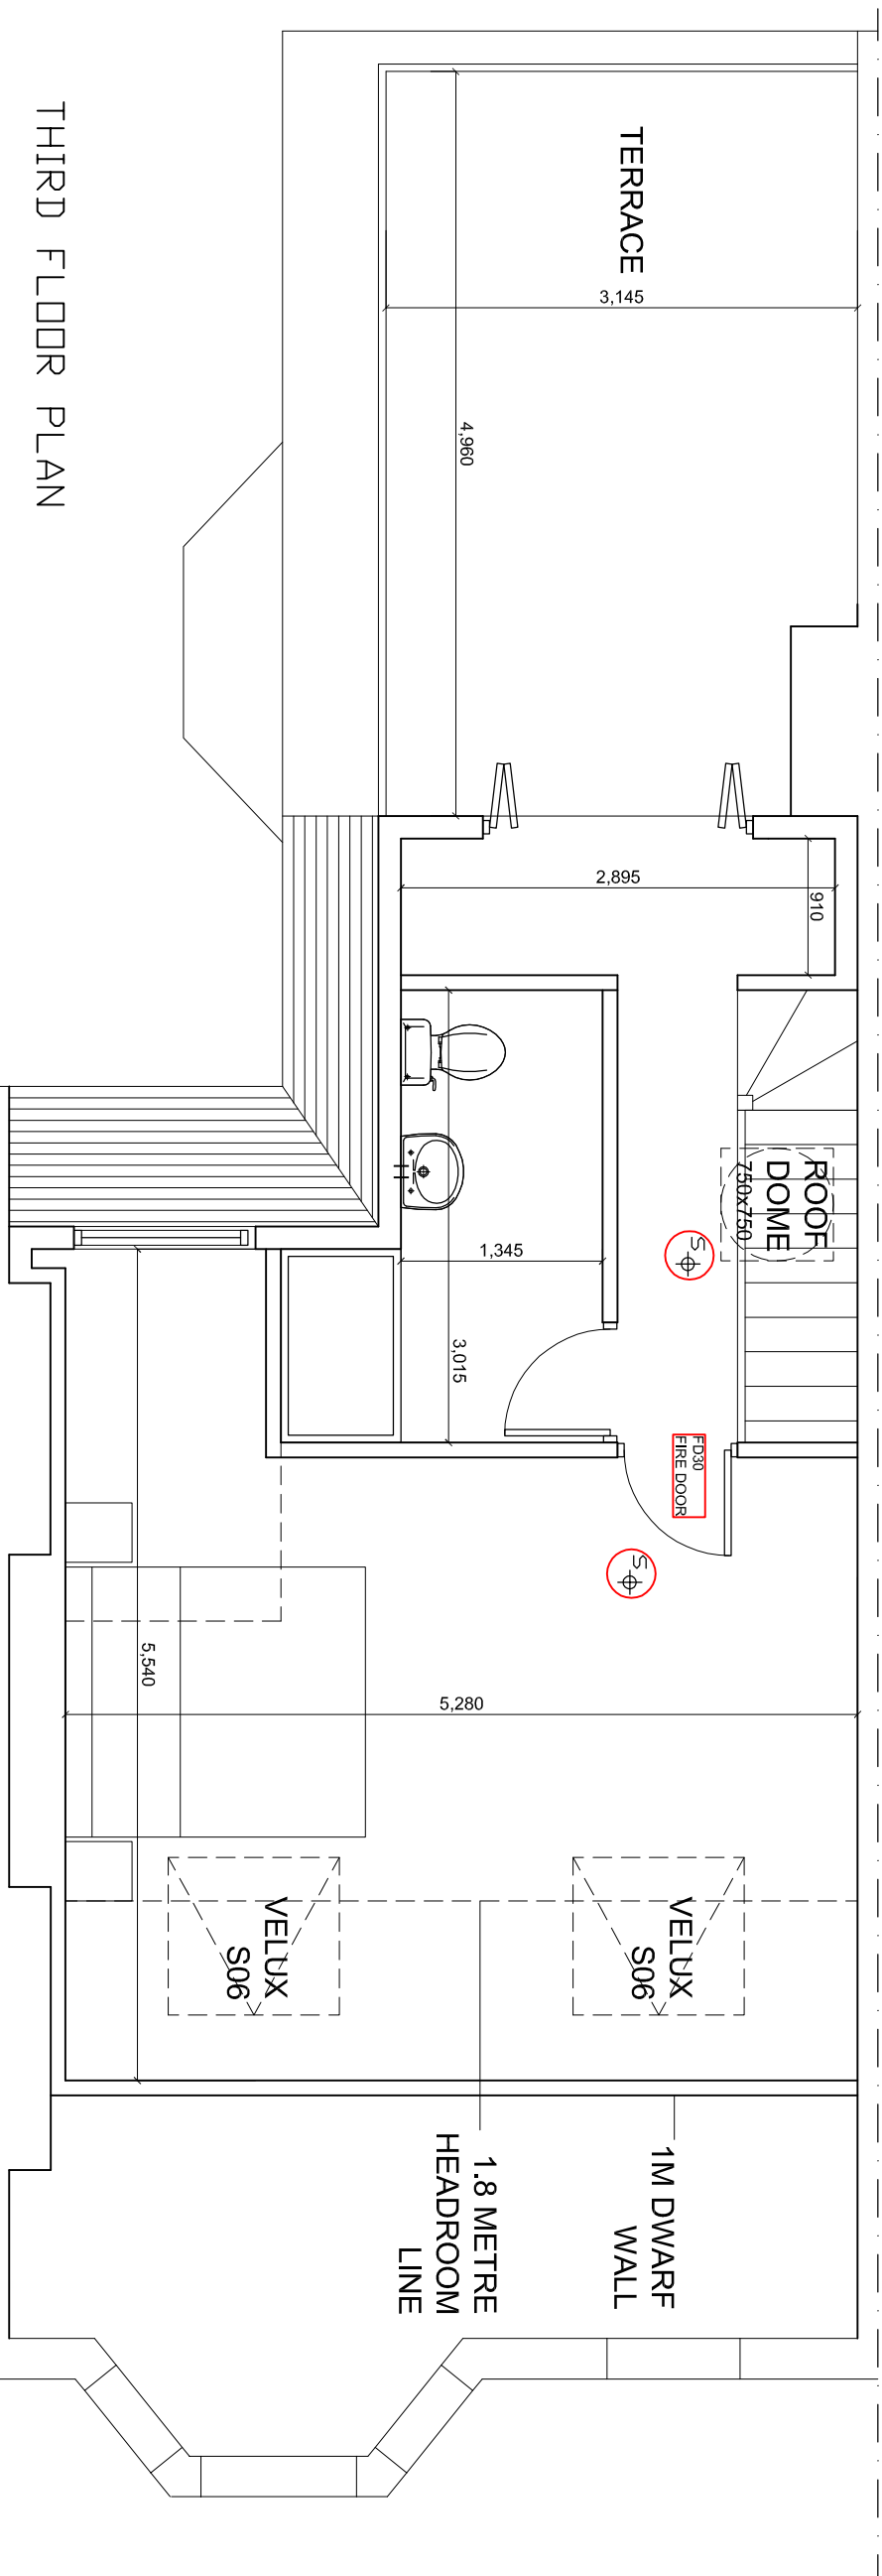

THIRD FLOOR PLAN

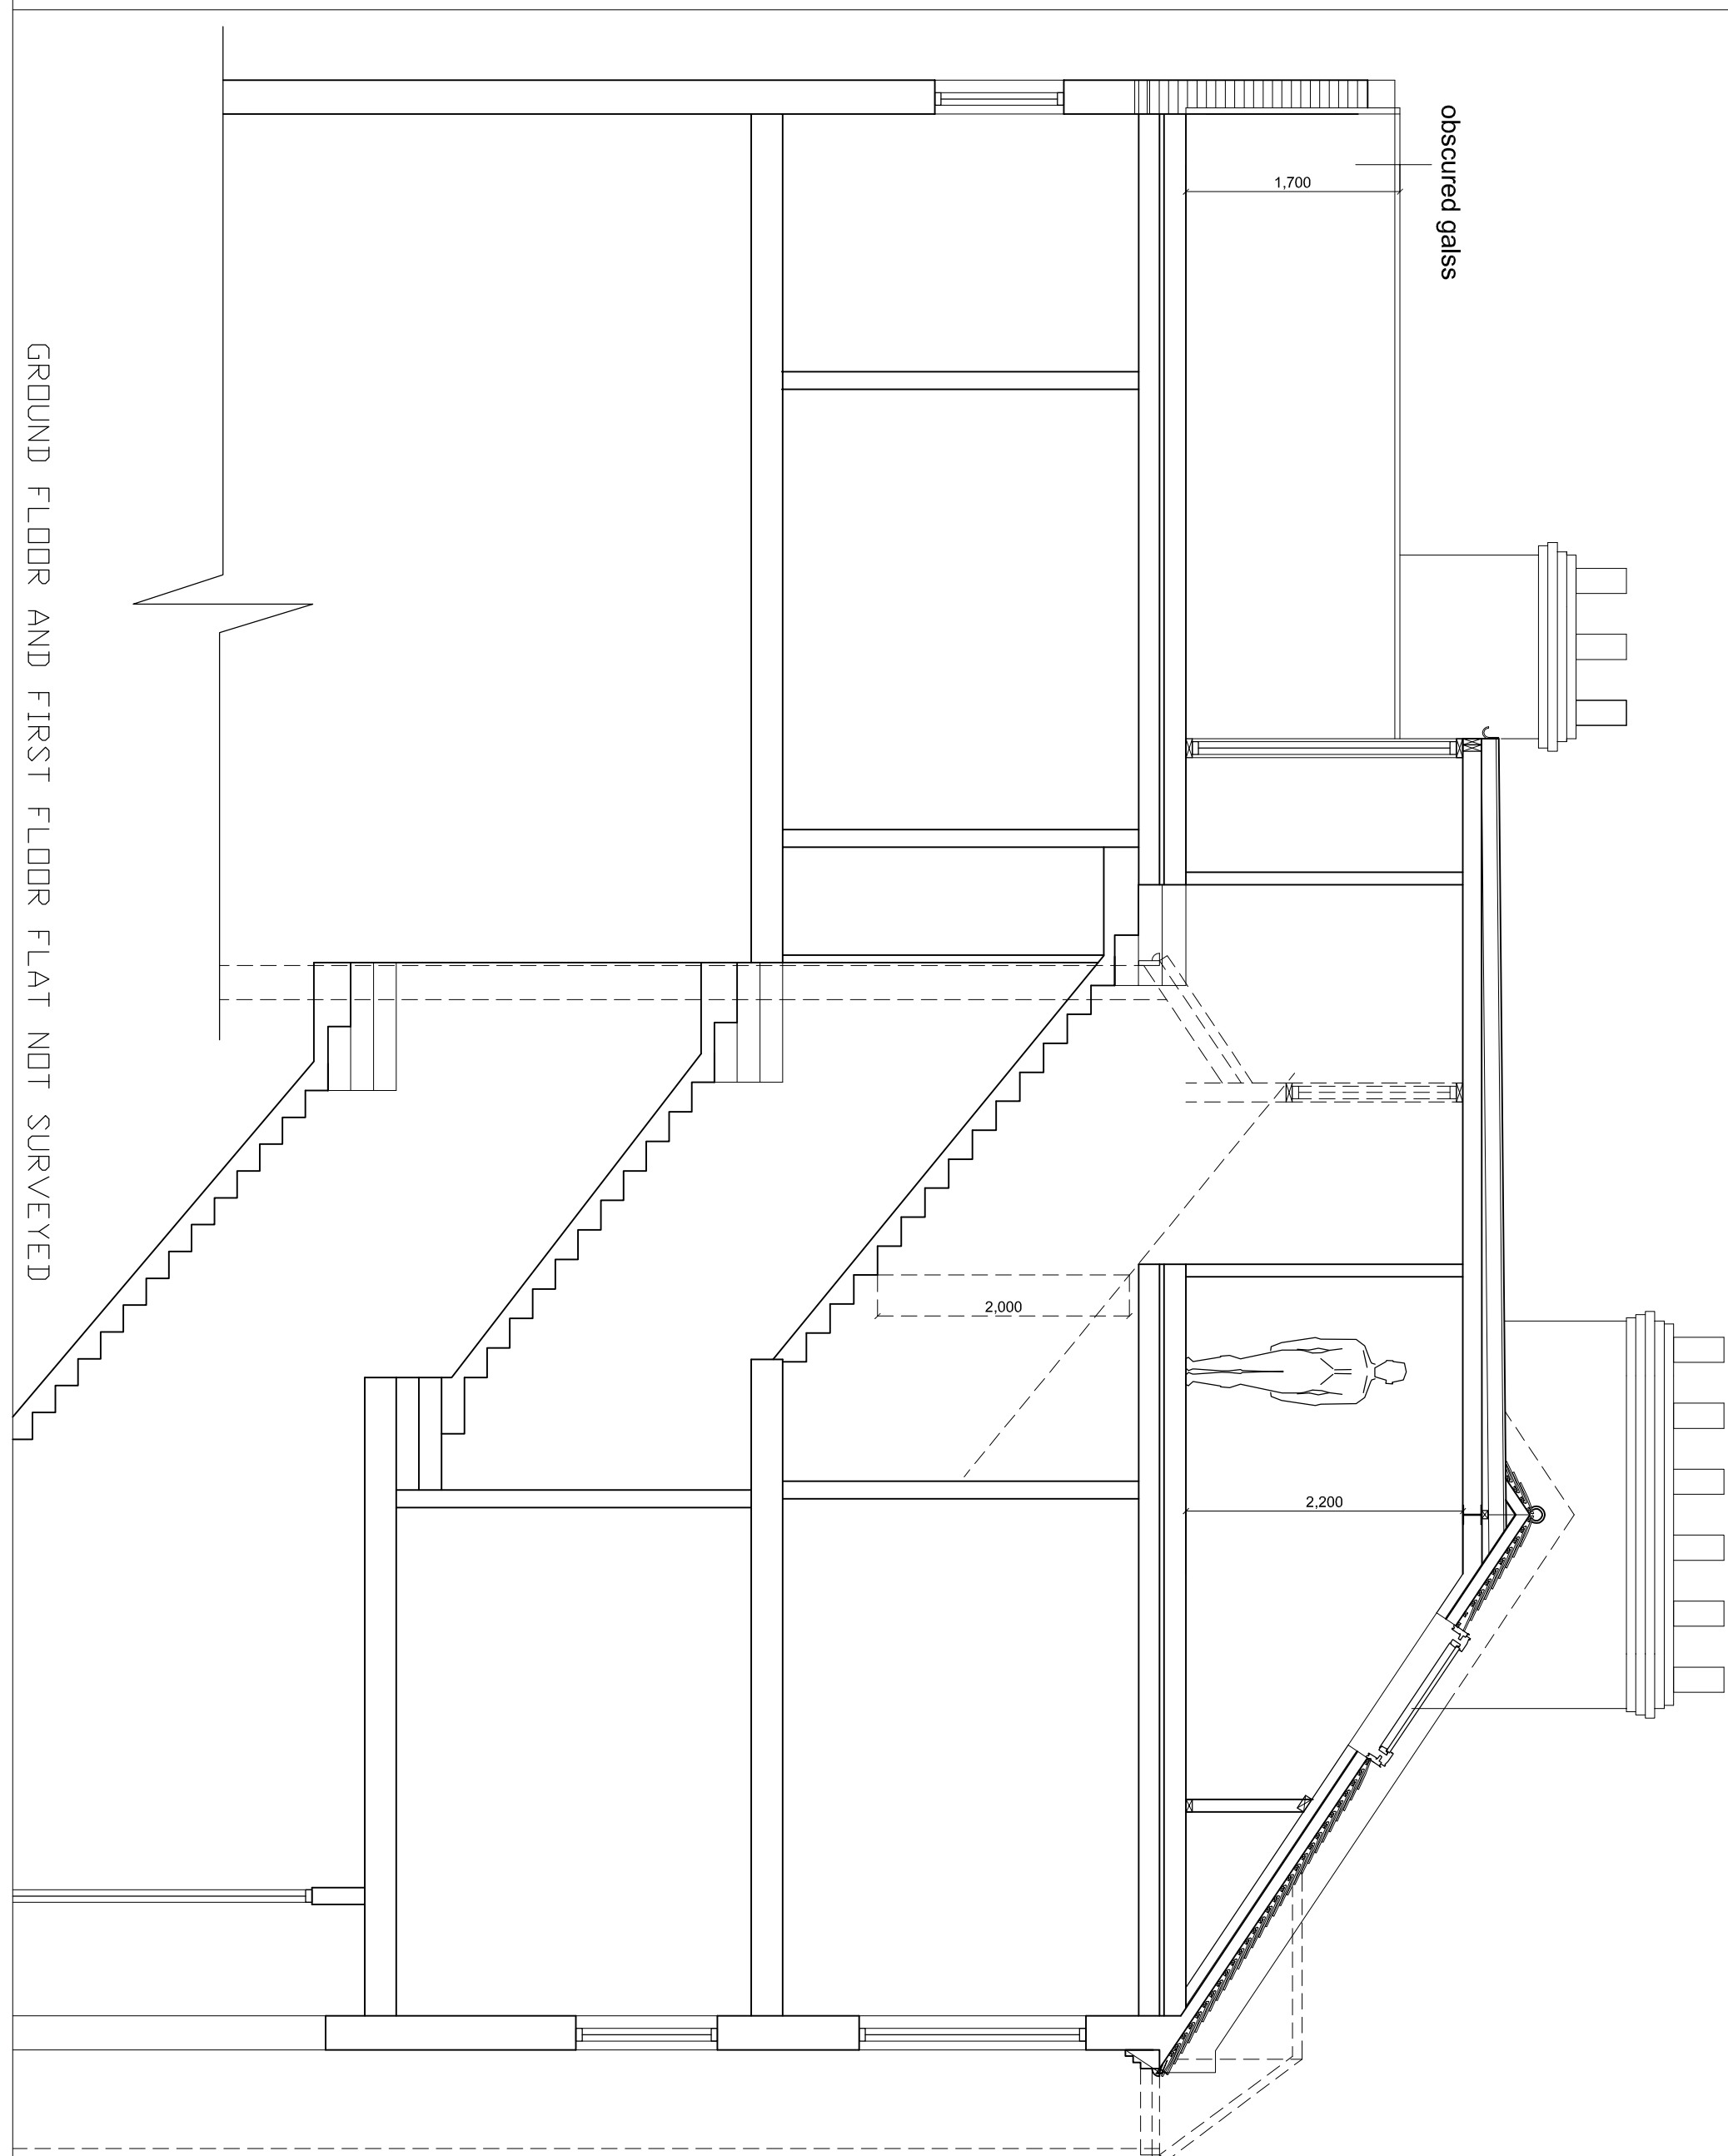


GROUND FLOOR AND FIRST FLOOR FLAT NOT SURVEYED



SCALE BAR 0-10 METERS

Copyright © Absolute Lofts
This drawing is the property of Absolute Lofts
is the subject of Intellectual Property Rights including
copyright and design right and shall not be reproduced,
copied, stored in a retrieval system or transmitted in any
written consent of Absolute Lofts.

This drawing is not to be scaled. Only figured dimensions
to be taken. Any discrepancies to be reported to
Absolute Lofts prior to setting out or ordering of any materials

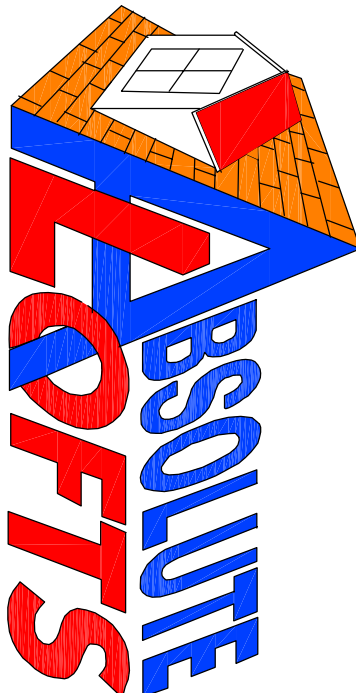

19, Landolt Road, Ilford, Essex, IG5 3BE
Tel: 020 3007 7151 Email: info@absolute-lofts.com
Project

LOFT CONVERSION AT
84C COLLEGE PLACE

Client

Drawing Title
DRAWING TITLE
EXISTING AND PROPOSED
PLANS, SECTION
AND ELEVATIONS

Scale
1:100, 1:50 @ A1
Date
FEB 2014

Drawing Number

AL_14_94COL_001

Rev

E