

DO NOT use drawing for construction
Used for Design Intent purposes only

DO NOT SCALE FROM THIS DRAWING


SOHO HOUSE TO APPROVE ALL FINISHES SAMPLES
AND SHOP DRAWINGS PRIOR TO MANUFACTURE.

ALL DIMENSIONS DISCREPANCIES TO BE REPORTED
TO SOHO HOUSE PRIOR TO MANUFACTURE.


PRELIMINARY ISSUE

REVISIONS

Date	Revision	Comment
/	/	/

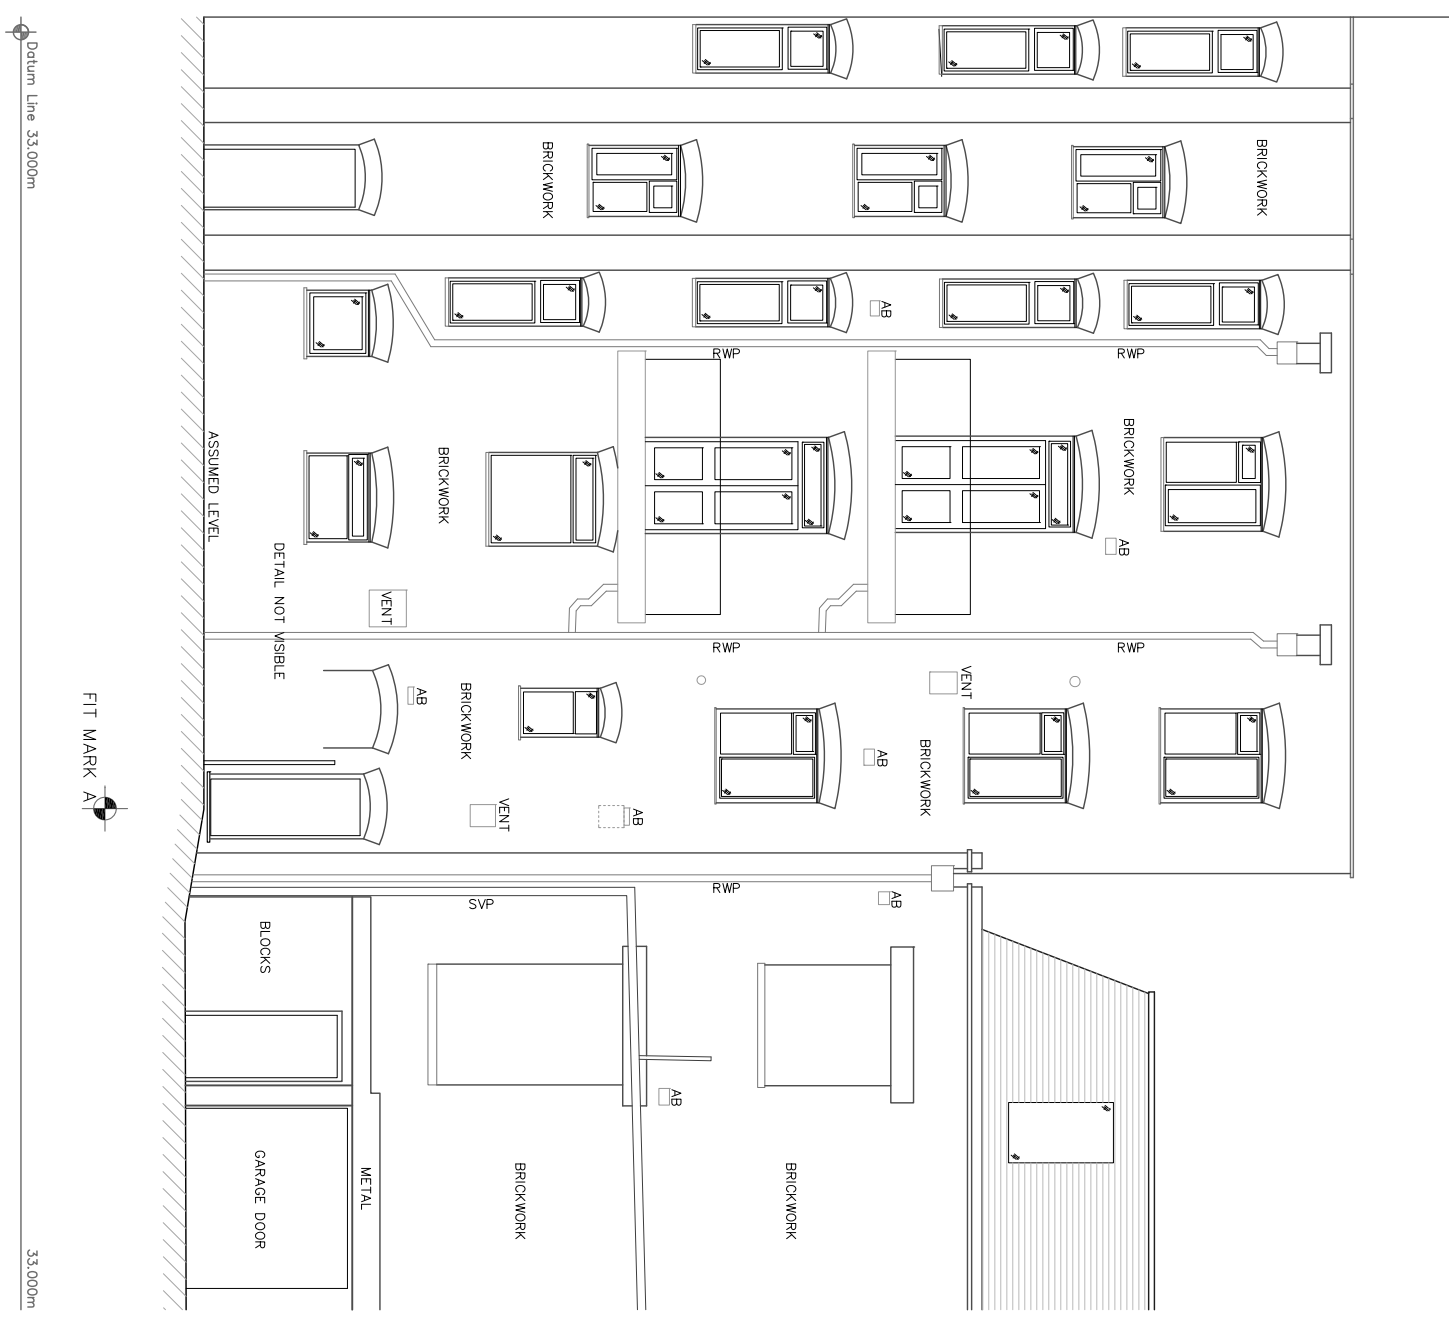

PREVIOUSLY EXISTING REAR ELEVATION

 

SOHO HOUSE GROUP			
COWSHED PRIMROSE HILL			
115-117 REGENTS PARK ROAD			
NW1 8UR			
PREVIOUSLY EXISTING REAR ELEVATION			
Scale	Drawn By	Date	Checked By
1:100@A3	LD	30/06/14	TN
Drawing Number	311_SHG_EL_REAR		Rev
			Auth