


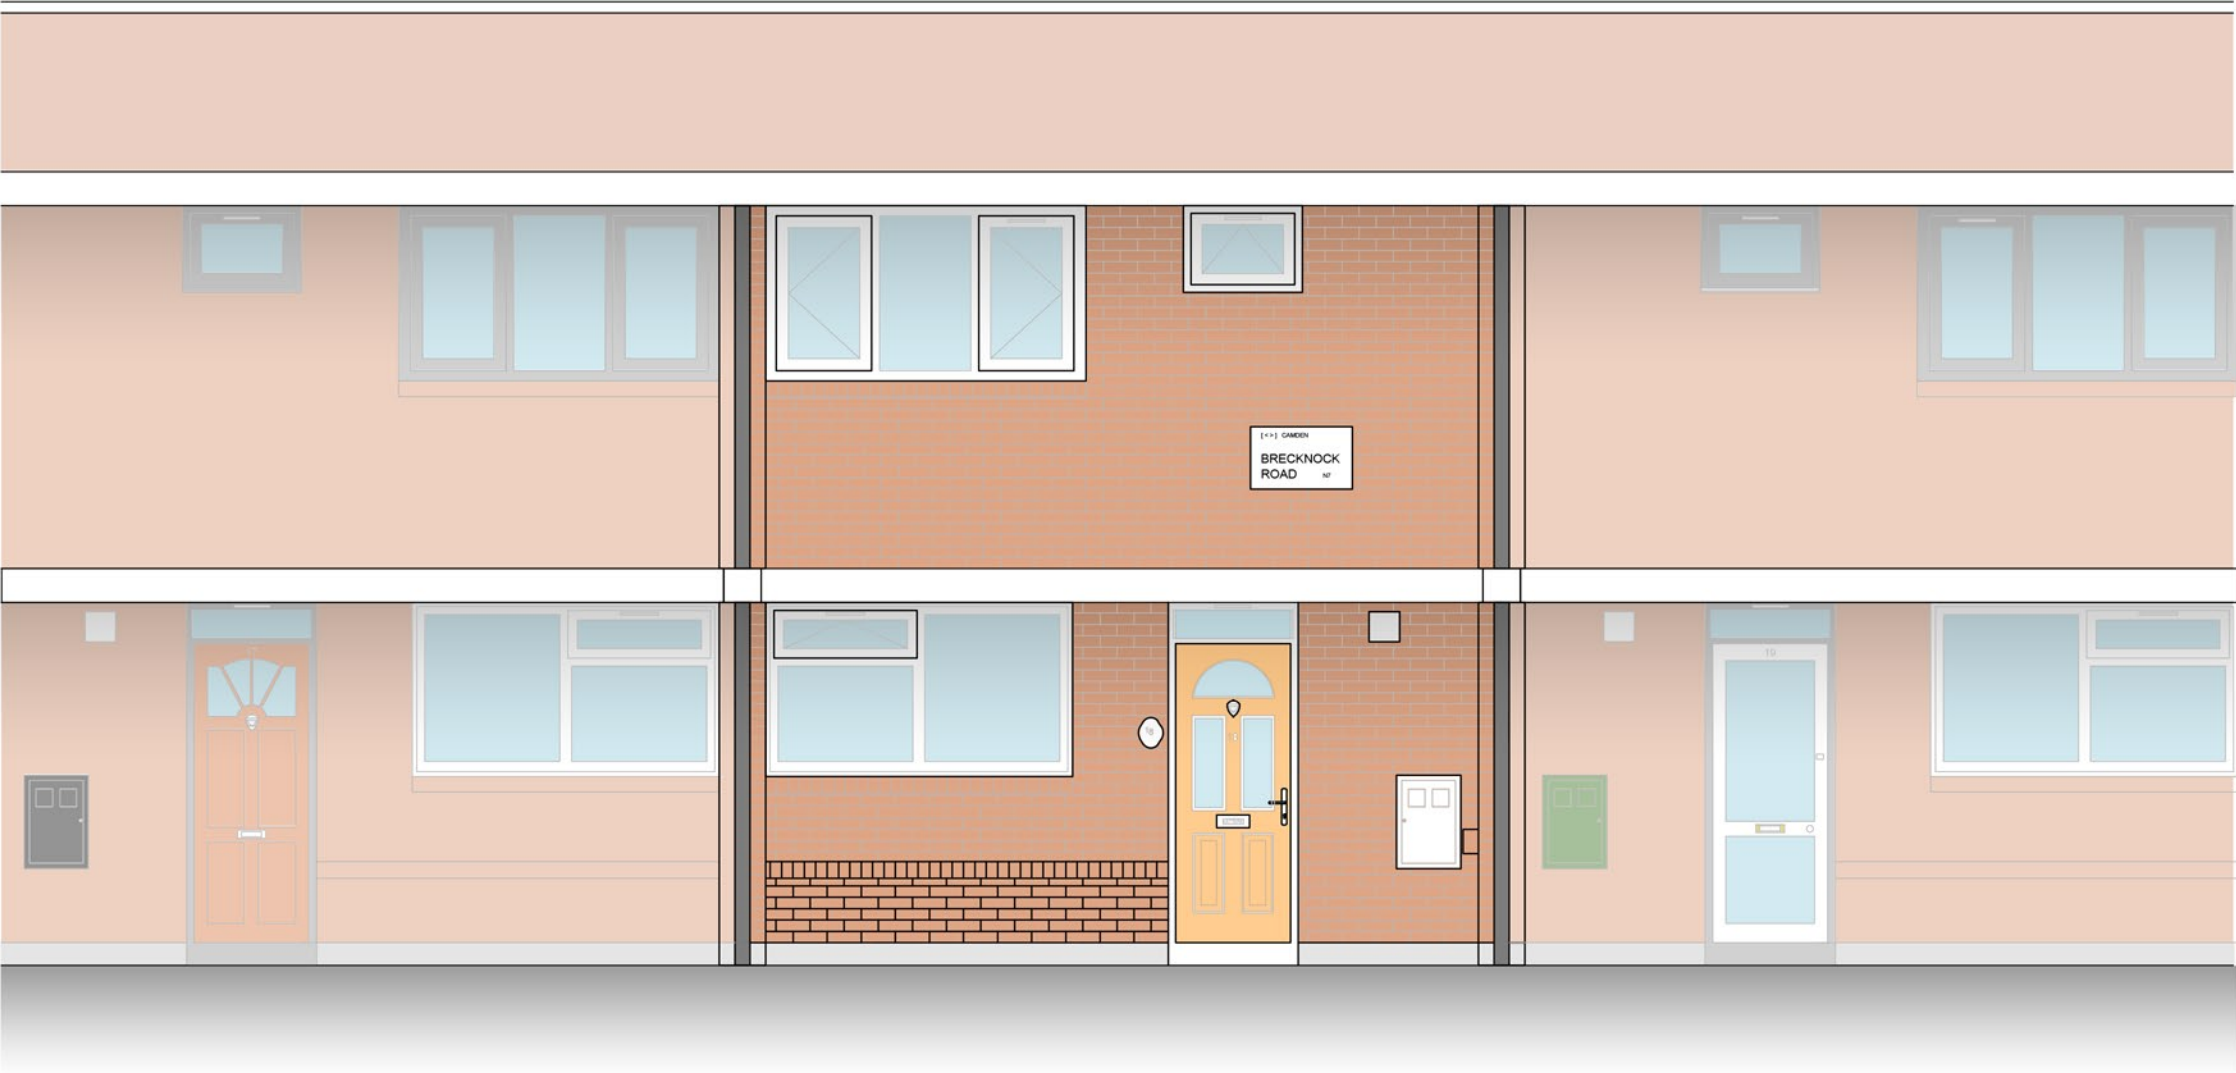

Project Title:
Retrospective Planning Permission for
Existing External Windows & Proposed
New Front Door

Drawing Title:
Front Elevation of 18 Charlton Court
(Proposed)

Drawing Number:
03

Client:
Mr Anthony Steele

18 Charlton Court
75 Brecknock Road
London
N7 0BU

Drawing Scale:
1:50 @ A3
Do not scale off drawing, always measure onsite

Drawing Prepared By:
Michael Harrison

28 Margaret Street
Sheffield
S1 4SX
07752 371411
www.illum.co.uk

Date:
15/07/2014