


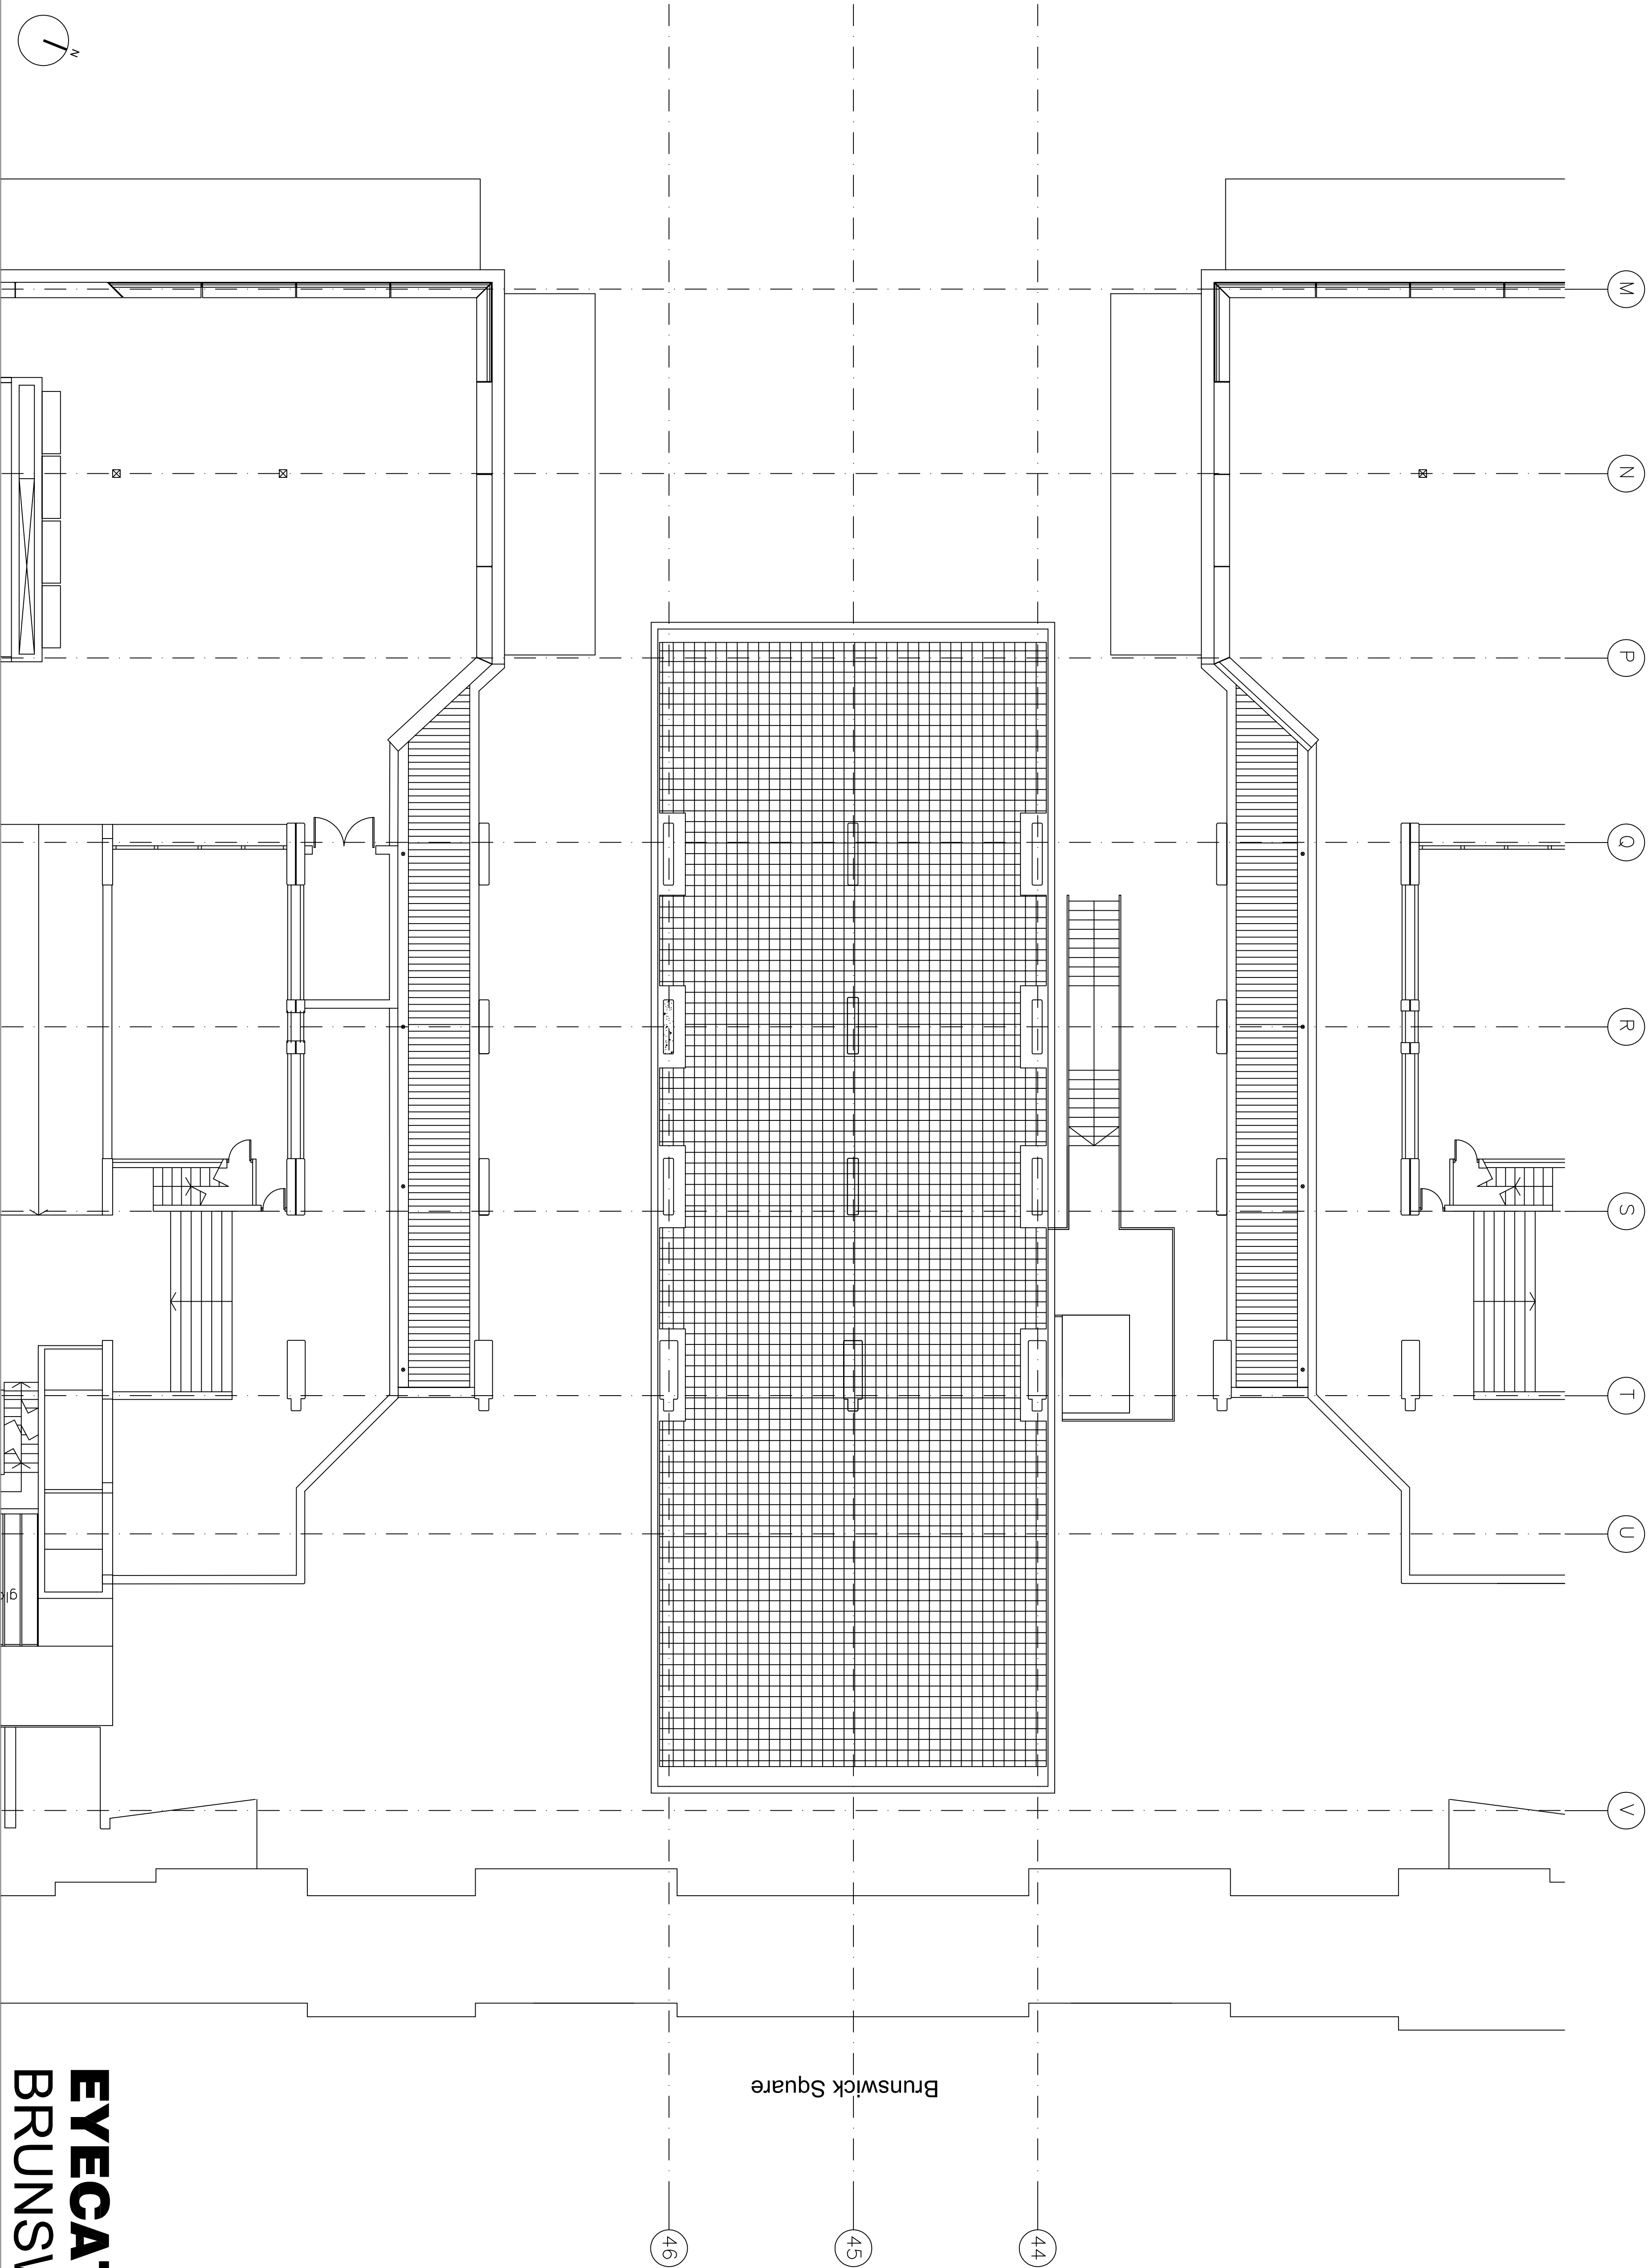

standard notes

1. Do not scale this drawing.
2. All dimensions must be checked on site and any discrepancies verified with the architect.
3. Unless shown otherwise, all dimensions are to structural surfaces.

THIS IS NOT A CONSTRUCTION DRAWING. IT IS UNSUITABLE FOR THE PURPOSE OF CONSTRUCTION AND MUST ON NO ACCOUNT BE USED AS SUCH.

drawing notes

Roof lights omitted

revisions

P1	16.05.14	Planning issue
P2	14.06.14	Revised design - Planning issue
P3	25.07.14	Revised design - Planning issue

EYECATCHER BRUNSWICK

date 16.05.2014 client Jones Lang LaSalle

scale 1:100@A1 drawing ROOF PLAN

drawn ** checked ** drawing number 2937a_D_112

rev P3

Levitt Bernstein
1 Kingsland Passage
London
E8 2BB

t 020 7275 7676
m 020 7275 5548
e levitt@levittbernstein.co.uk
or post@levittbernstein.co.uk

Levitt Bernstein